

WELL NO. 1

API# 47-105-01446

NAD83 GEO


LAT: 39°07'45.30"

LON: -81°19'40.32"

NAD83 UTM (M) ZONE17)

N: 4,331,170.9

E: 471,861.1

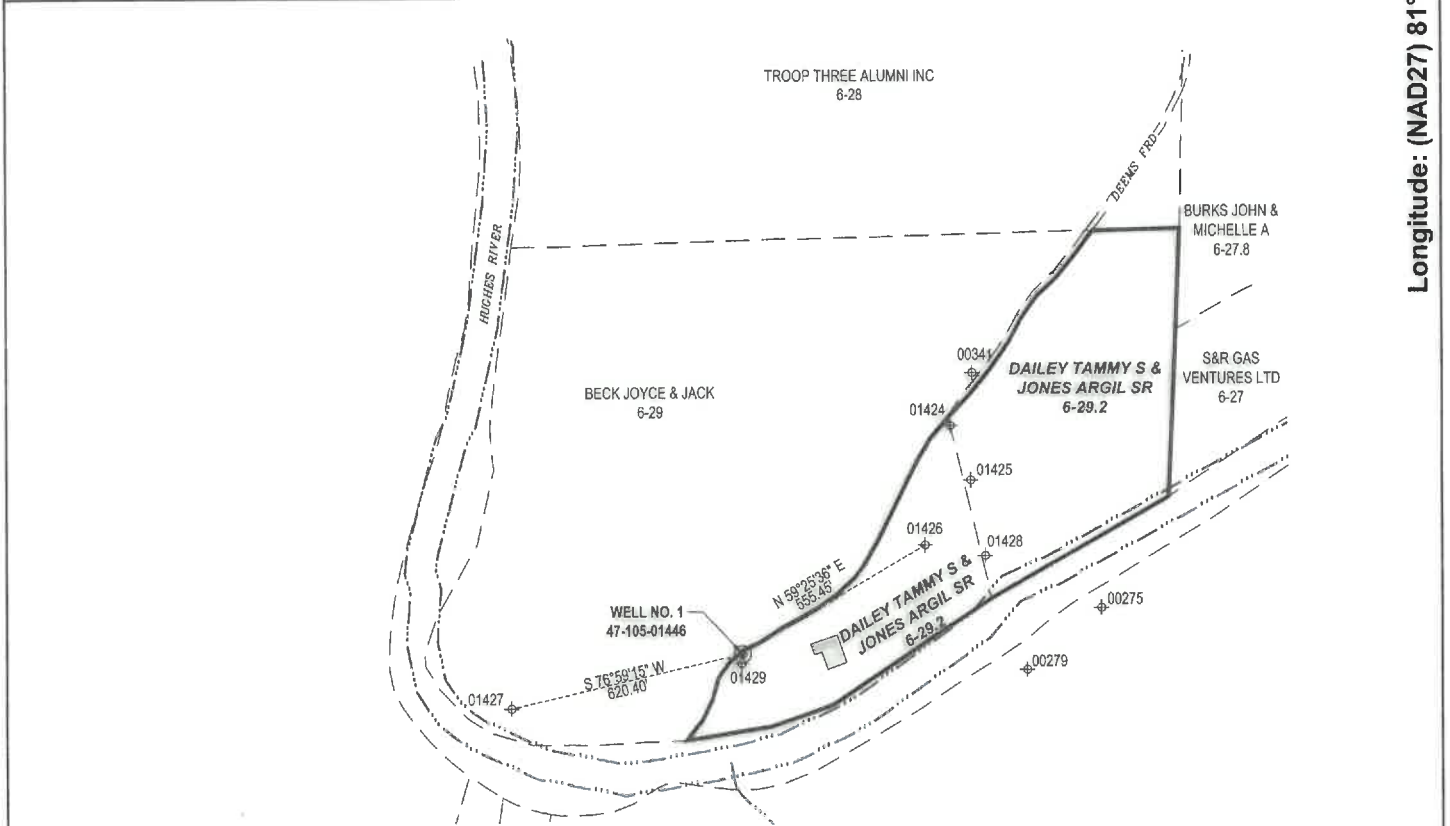

REFERENCE NOTES

1. Property lines as shown taken from deeds, tax maps, and field locations. A full boundary survey is not expressed or implied. All bearings are based on grid North. Ownership taken from public records Wirt & Ritchie County, West Virginia April 2026.

LEGEND

PROPOSED WELL TIE LINE

STREAM

EXISTING ROAD

ADJOINING TRACTS

COUNTY DIVIDE LINE

SURFACE TRACT

⊙

SUBJECT WELL

⊕

EXISTING WELL HEAD (Active)

⊕

EXISTING WELL HEAD (Plugged)

⊕

EXISTING WELL HEAD (Abandoned)


⊕

EXISTING WELL HEAD (Never Drilled)

000-000

TAXMAP-PARCEL

BUILDING STRUCTURE

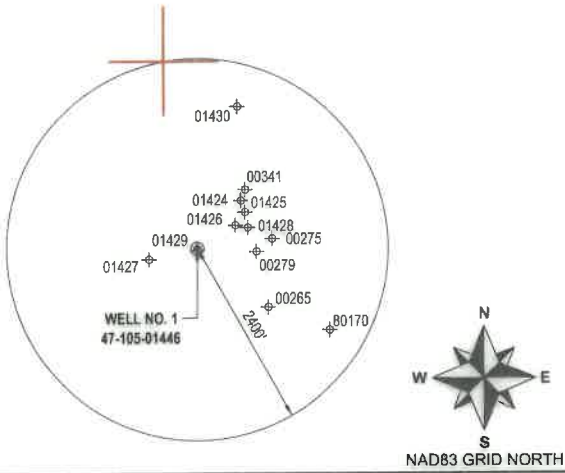

dh

DIEFFENBAUCH & HRITZ, LLC

1095 Chaplin Road, Suite 200
Morgantown, WV 26501
www.dieffengr.com
P. 304.985.5555 F. 304.985.5557

FILE#: 26195-001

SHEET#: 1 of 1

SCALE: 1" = 500'

TICK SCALE: 1" = 2000'

MINIMUM DEGREE OF ACCURACY: 1/2500

PROVEN SOURCE OF ELEVATION: NGS OPUS (ONLINE POSITIONING USER SERVICE)

I, THE UNDERSIGNED, HEREBY CERTIFY THAT THIS PLAT IS CORRECT TO THE BEST OF MY KNOWLEDGE AND BELIEF AND SHOWS ALL THE INFORMATION REQUIRED BY LAW AND THE REGULATIONS ISSUED AND PRESCRIBED BY THE DEPARTMENT OF ENVIRONMENTAL PROTECTION.

Signed: Jason H. Littler 6/29/26
P.S. #2139: Jason H. Littler, P.S.



(+) DENOTES LOCATION OF WELL ON UNITED STATES TOPOGRAPHIC MAPS

WVDEP
OFFICE OF OIL & GAS
601 57TH STREET
CHARLESTON, WV 25304

WELL TYPE: ☒ Oil ☐ Waste Disposal ☐ Production ☐ Deep ☒ Gas ☐ Liquid Injection ☐ Storage ☒ Shallow

WATERSHED: HUGHES RIVER

COUNTY / DISTRICT: WIRT COUNTY / CLAY DISTRICT

SURFACE OWNER: DAILEY TAMMY S & JONES ARGIL SR

OIL & GAS ROYALTY OWNER: N/A

DATE: JUNE 29, 2026

OPERATOR'S WELL #: 1

API WELL #: 47 105 01446
STATE COUNTY PERMIT

ELEVATION: 630'

QUADRANGLE: PETROLEUM, WV

ACREAGE: 13.5

ACREAGE: N/A 08/14/2026

☐ DRILL ☐ CONVERT ☐ DRILL DEEPER ☐ REDRILL ☐ FRACTURE OR STIMULATE
☐ PLUG OFF FORMATION ☐ PERFORATE NEW FORMATION ☒ PLUG & ABANDON
☐ CLEAN OUT & REPLUG ☐ OTHER CHANGE SPECIFY:

TARGET FORMATION: UNKNOWN

ESTIMATED DEPTH: UNKNOWN

WELL OPERATOR: UNKNOWN WVDEP PAID PLUGGING CONTRACT

ADDRESS: 601 57TH STREET


CITY: CHARLESTON STATE: WV ZIP: 25304 (WVDEP)

DESIGNATED AGENT: JASON HARMON, WVDEP

ADDRESS: 601 57TH STREET

CITY: CHARLESTON STATE: WV ZIP: 25304

Path: C:\Users\leadams\northwindgrp.com\060114 WV Region 8 Federal Plugging Project\060114 WV Region 8 Federal Plugging Project.aprx

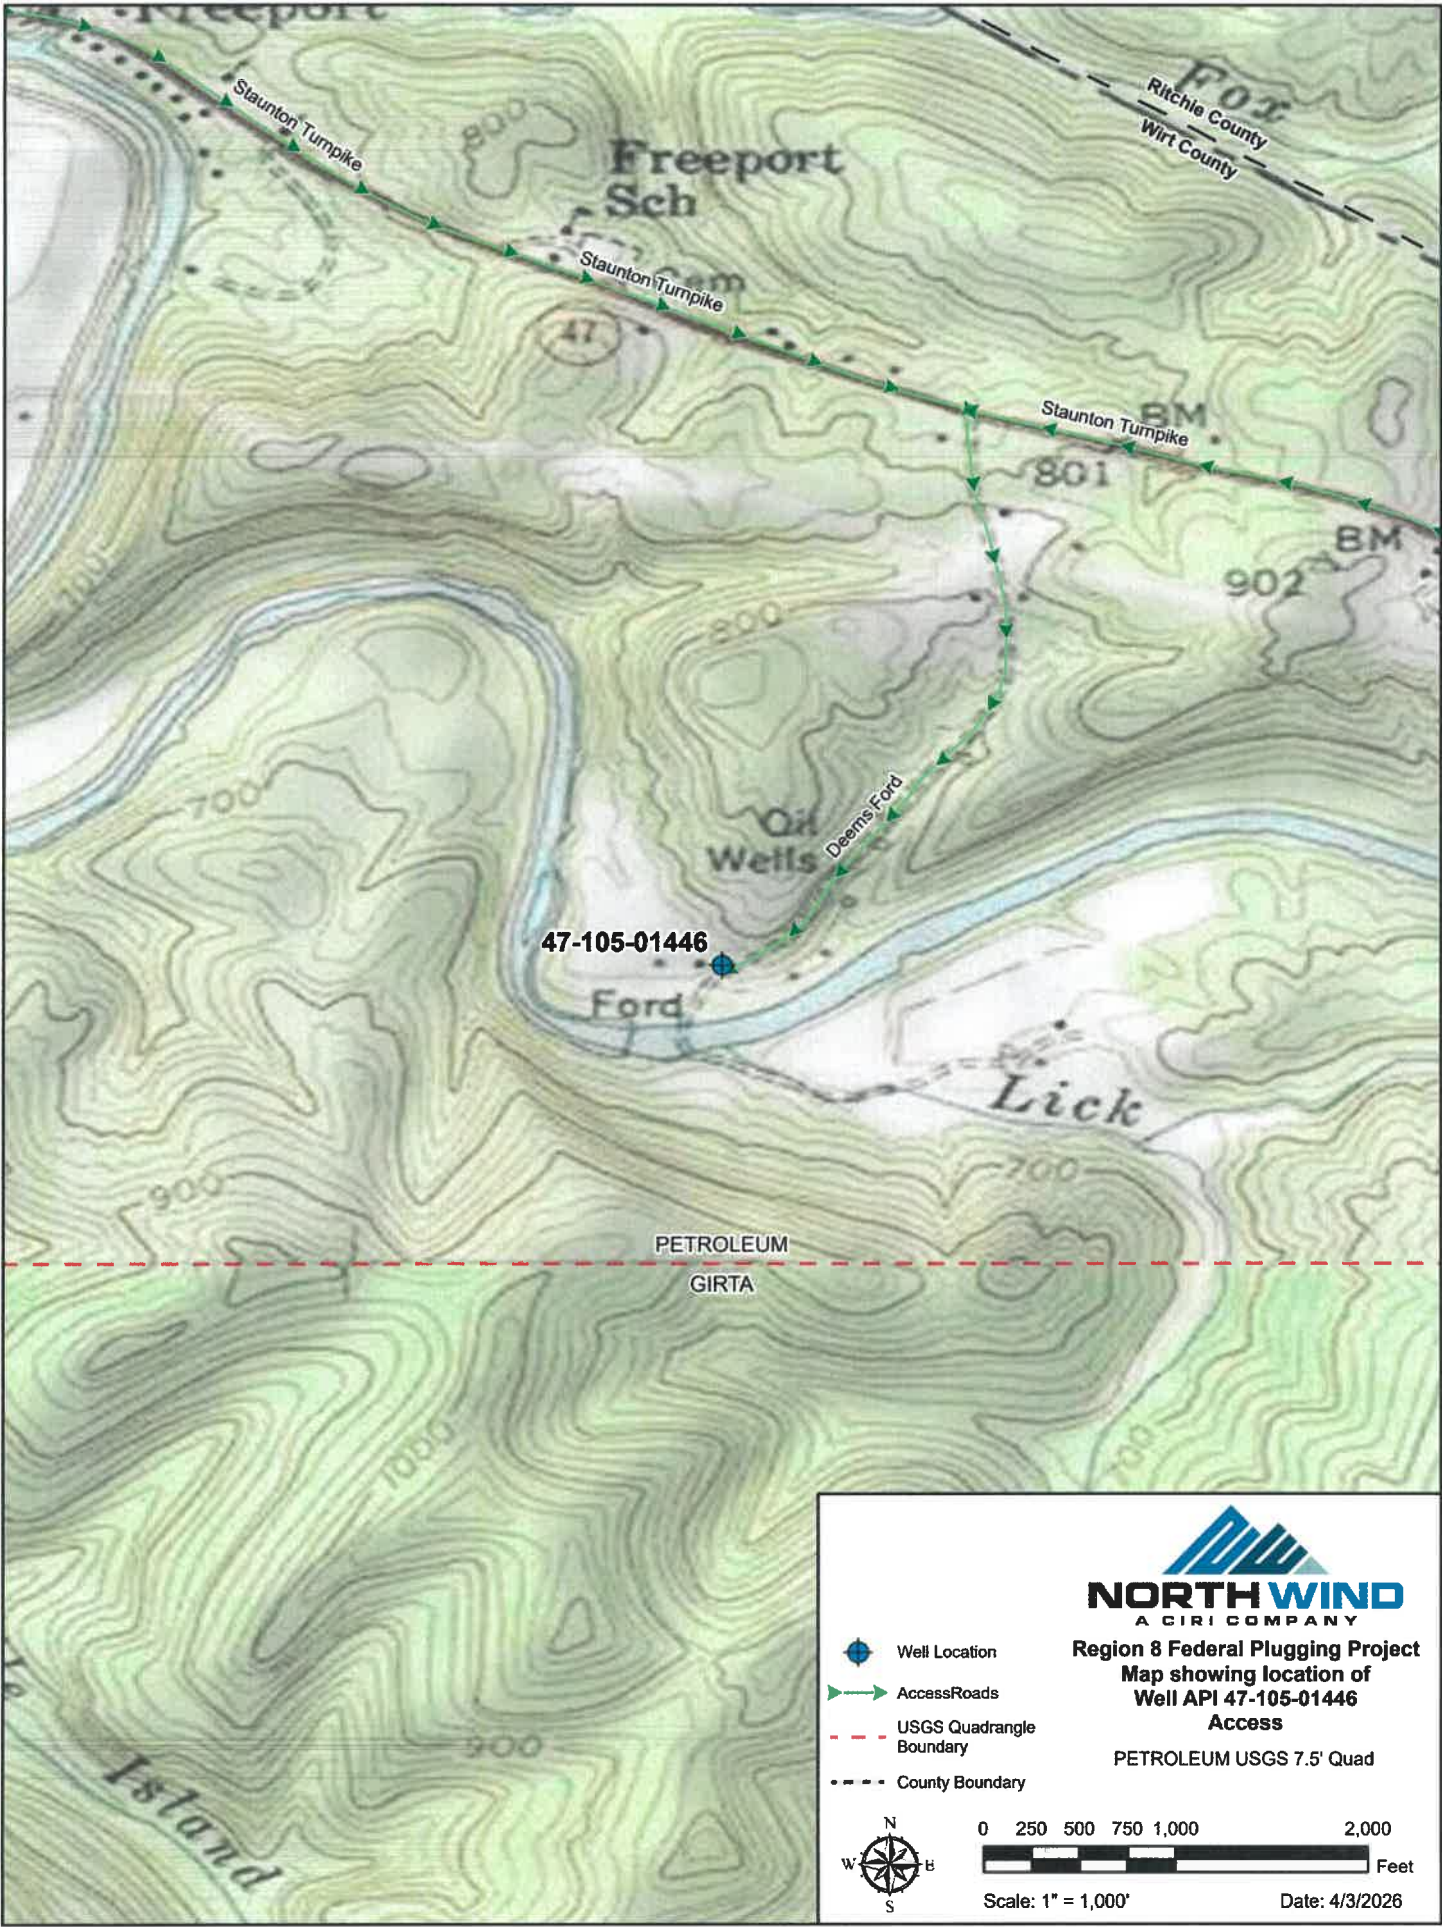

08/14/2026

JONAS KEVIN LEE

ID: 53-02-0006-0044-0000

AP# 47-105-01446

Legend

Google Earth

Image © 2026 Airbus

N

100 ft

Hughes River

39.129252, -81.327866

47/5

08/14/2026



West Virginia Department of Environmental Protection
Office of Oil and Gas
WELL LOCATION FORM: GPS

API: 47-105-01446 WELL NO.: _____
FARM NAME: _____
RESPONSIBLE PARTY NAME: _____
COUNTY: Wirt DISTRICT: Clay
QUADRANGLE: Petroleum
SURFACE OWNER: Jonas Kevin Lee
ROYALTY OWNER: _____
UTM GPS NORTHING: 4331171.15
UTM GPS EASTING: 471661.20 GPS ELEVATION: 628

The Responsible Party named above has chosen to submit GPS coordinates in lieu of preparing a new well location plat for a plugging permit or assigned API number on the above well. The Office of Oil and Gas will not accept GPS coordinates that do not meet the following requirements:

1. Datum: NAD 1983, Zone: 17 North, Coordinate Units: meters, Altitude: height above mean sea level (MSL) – meters.
2. Accuracy to Datum – 3.05 meters
3. Data Collection Method:

Survey grade GPS ____: Post Processed Differential ____
Real-Time Differential ____

Mapping Grade GPS ____: Post Processed Differential ____
Real-Time Differential ____

4. **Letter size copy of the topography map showing the well location.**

I the undersigned, hereby certify this data is correct to the best of my knowledge and belief and shows all the information required by law and the regulations issued and prescribed by the Office of Oil and Gas.

J. Allison Walker

Signature

President

Title

5/1/2026

Date

RECEIVED
Office of Oil and Gas

JUL 09 2026

WW Department of
Environmental Protection

08/14/2026