


(LUBECK)



ROCKPORT QUADRANGLE
WEST VIRGINIA
TOPOGRAPHIC SERIES (KANAWHA)

(SOUTH PARKERSBURG)

081° 34' 15.7576" W 081° 33' 30.0000" W 081° 33' 00.0000" W 081° 32' 30.0000" W 081° 32' 00.0000" W 081° 31' 56.1111" W
039° 04' 30.8139" N 039° 04' 00.0000" N 039° 03' 30.0000" N 039° 03' 00.0000" N 039° 02' 30.0000" N 039° 02' 00.0000" N

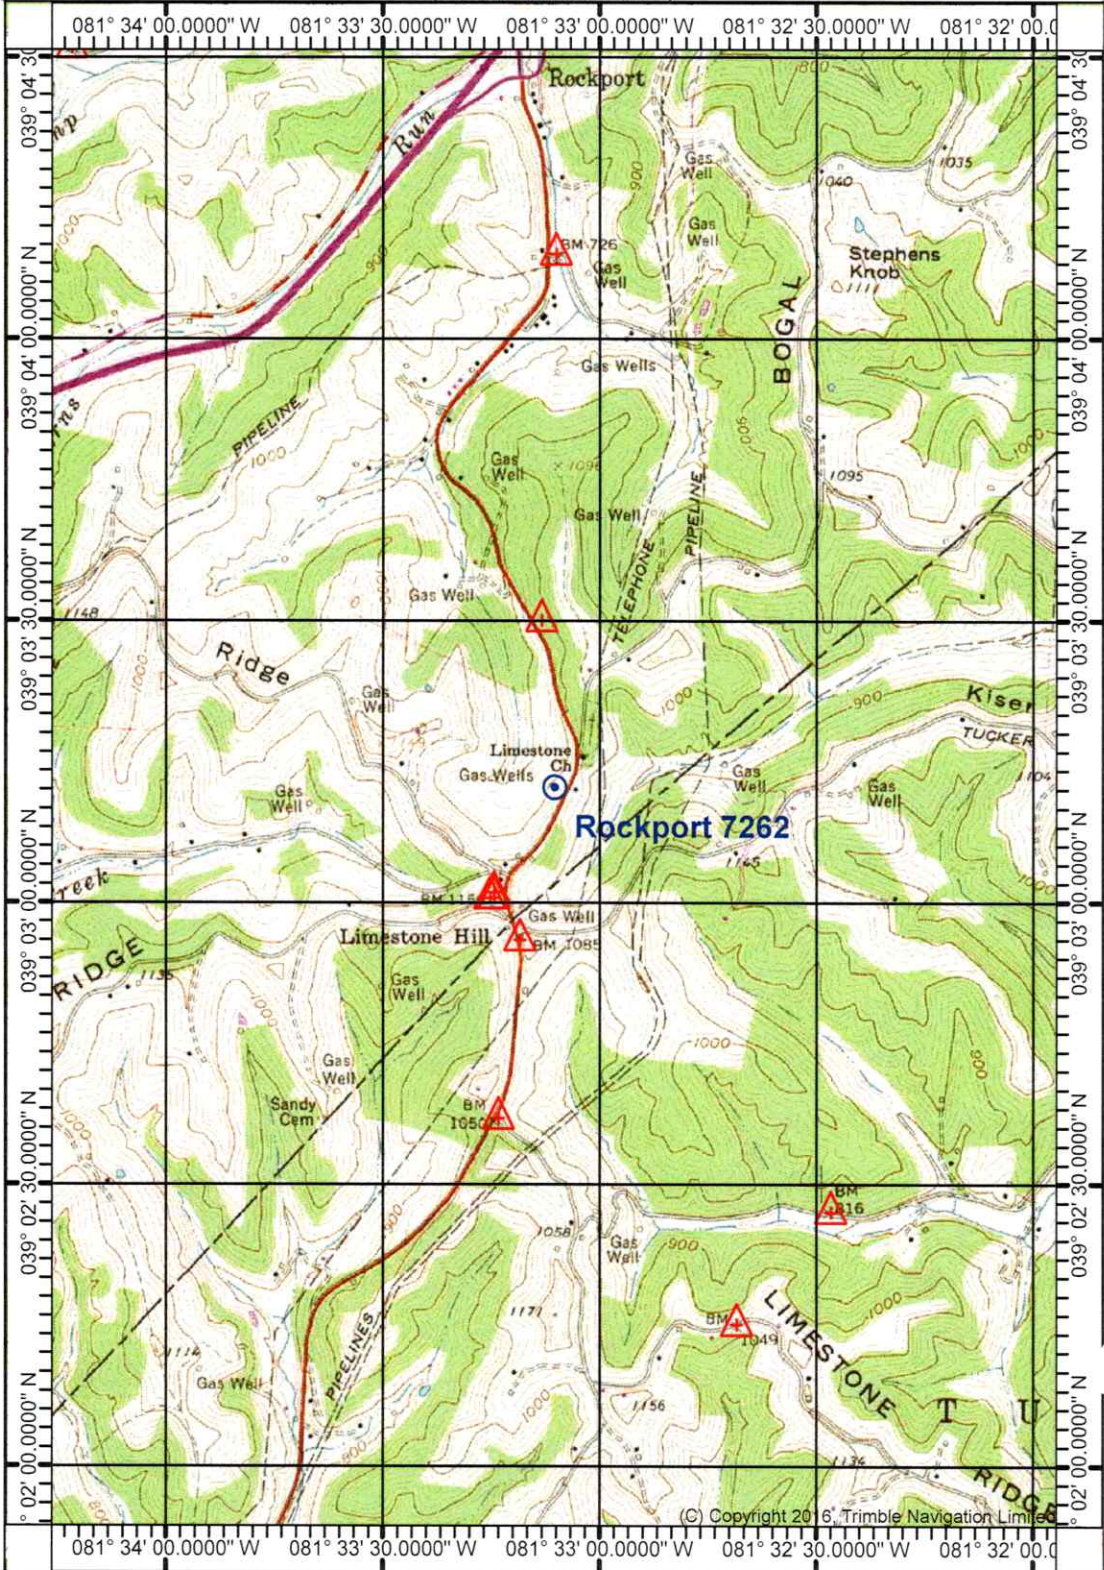

(POND CREEK)

(ELIZABETH)

(SANDYVILLE)

(REEDY)

Produced by Trimble Terrain Navigator Pro
Topography based on USGS 1:24,000
Maps


North American 1983 Datum (NAD83)

To place on the predicted North American
1927 move the projection lines 9M N and
13M E

Declination

GN 0.35° W
MN 7.93° W

(LIVERPOOL)
SCALE 1:24000

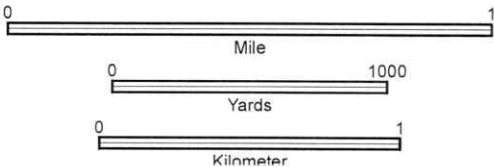


CONTOUR INTERVAL 20 FT

39081-A4-TM-024
ROCKPORT, WV
JAN 1, 1975

12/26/2025

RECEIVED
Office of Oil and Gas
NOV 05 2025
WV Department of
Environmental Protection

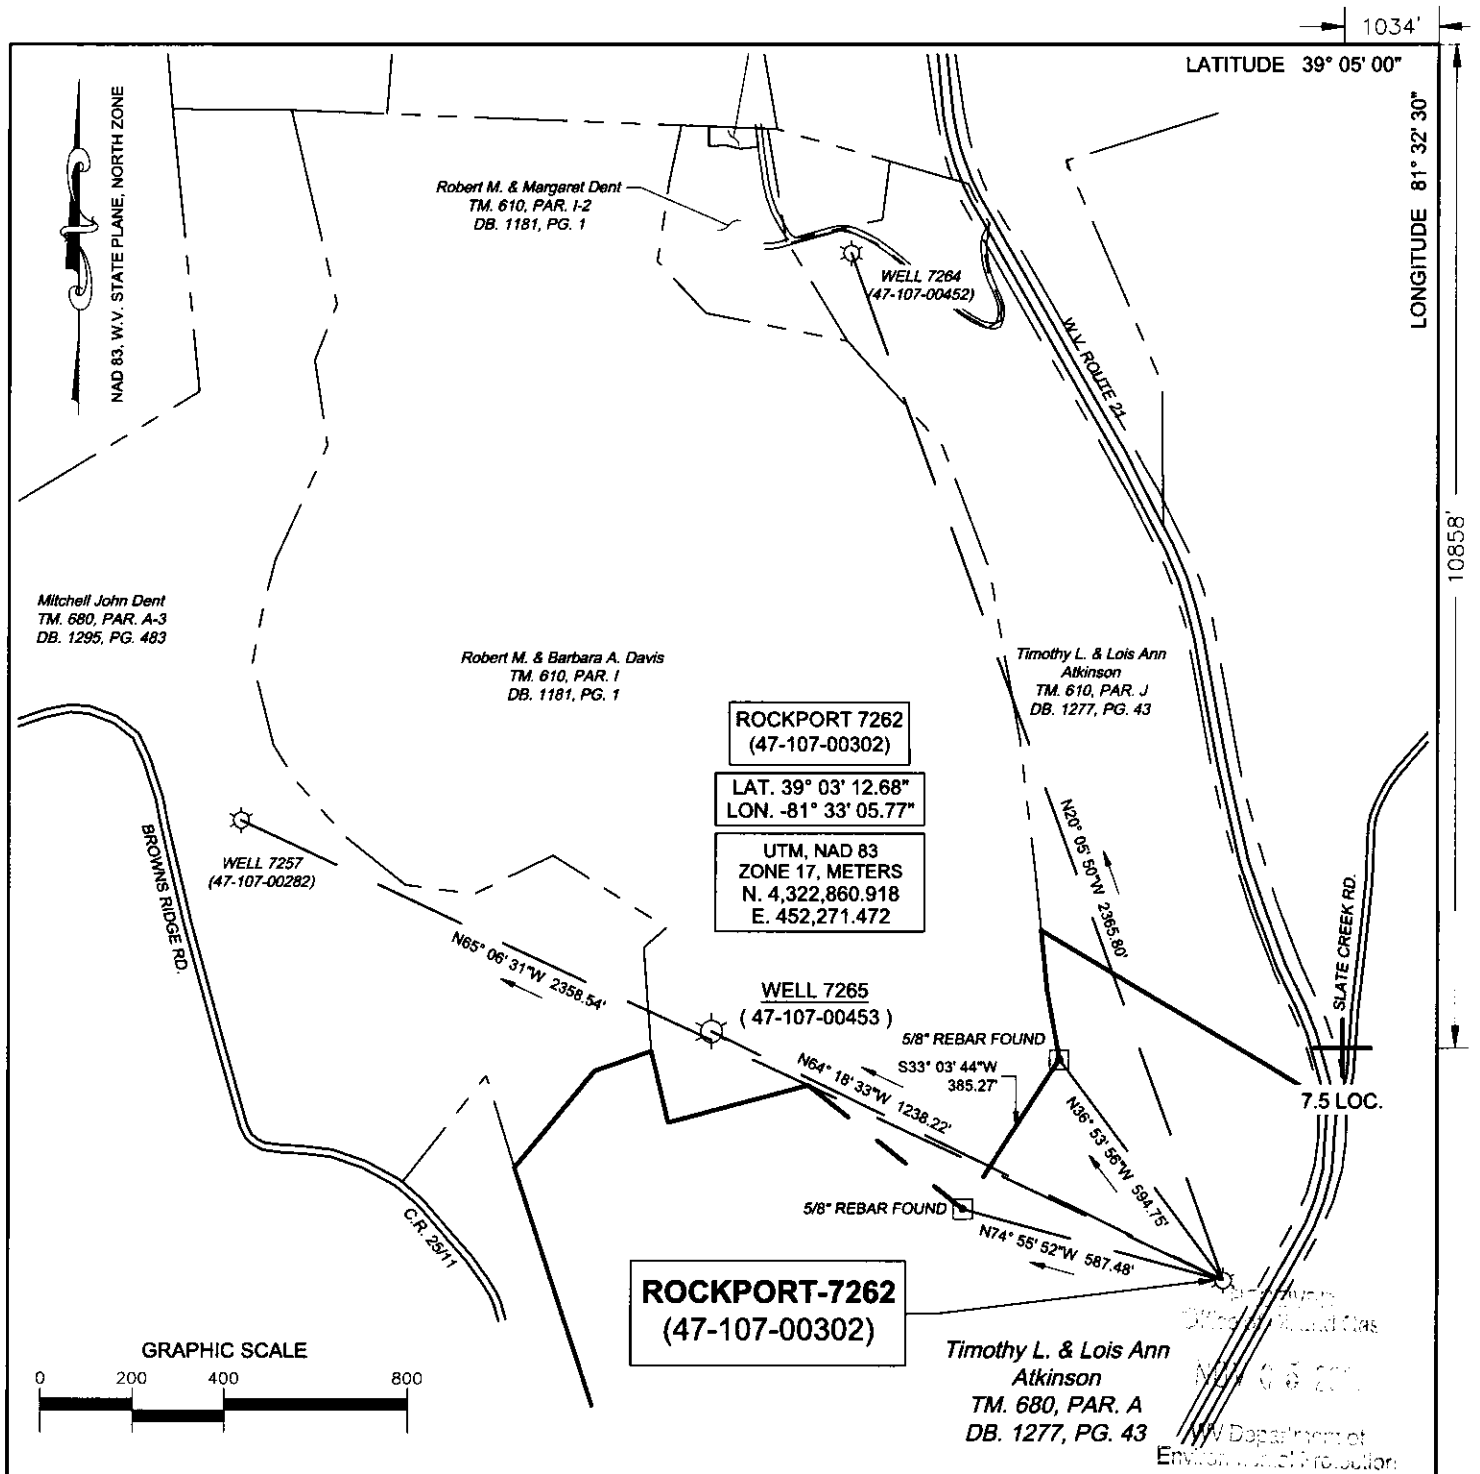

(+) DENOTES LOCATION OF WELL ON UNITED STATES TOPOGRAPHIC MAPS


FILE No 2501-3079-001-007
DRAWING No. ROCKPORT 7262
SCALE 1" = 400'
MINIMUM DEGREE OF
ACCURACY 1:200
PROVEN SOURCE OF
ELEVATION TRIMBLE R12
GPS UNIT

I THE UNDERSIGNED, HEREBY CERTIFY THAT
THIS PLAT IS CORRECT TO THE BEST OF MY
KNOWLEDGE AND BELIEF AND SHOWS ALL THE
INFORMATION REQUIRED BY LAW AND THE REGU-
LATIONS ISSUED AND PRESCRIBED BY THE
DIVISION OF ENVIRONMENTAL PROTECTION

(SIGNED)

ROBERT F. THAW

PS #965

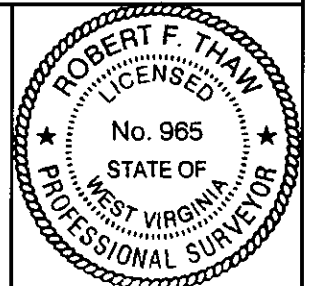

STATE OF WEST VIRGINIA
DIVISION OF ENVIRONMENTAL PROTECTION
OFFICE OF OIL AND GAS
NITRO, WV



DATE SEPTEMBER 24, 2025
OPERATOR'S WELL No. 7262
API WELL No.

47 107 00302
STATE COUNTY PERMIT

WELL TYPE: OIL ☐ GAS ☒ LIQUID INJECTION ☐ WASTE DISPOSAL ☐
(IF "GAS") PRODUCTION ☐ STORAGE ☒ DEEP ☐ SHALLOW ☐
LOCATION: ELEVATION 1026.6' WATER SHED TRIBUTARY OF TYGART CREEK
DISTRICT STEELE COUNTY WOOD
QUADRANGLE ROCKPORT, WV
SURFACE OWNER TIMOTHY L ATKINSON ACREAGE 26
OIL & GAS ROYALTY OWNER HARRY BEARD
LEASE ACREAGE 148 LEASE NO. 52283

PROPOSED WORK: DRILL ☐ CONVERT ☐ DRILL DEEPER ☐ REDRILL ☐ FRACTURE ☐ 12/26/2025
STIMULATE ☐ PLUG OFF OLD FORMATION ☐ PERFORATE NEW FORMATION ☐
OTHER PHYSICAL CHANGE IN WELL (SPECIFY) STORAGE RECONDITION
PLUG AND ABANDON ☐ CLEAN OUT AND REPLUG ☐

TARGET FORMATION ORISKANY ESTIMATED DEPTH 5389
WELL OPERATOR COLUMBIA GAS TRANSMISSION, LLC DESIGNATED AGENT MARIA MEDVEDEVA
ADDRESS PO BOX 1273, CHARLESTON, WV ADDRESS 1700 MACCORKLE AVE., S.E.
25325-1273 CHARLESTON, WV 25314