


Latitude 39° 20'

⊕ No. 2

Longitude 81° 20'

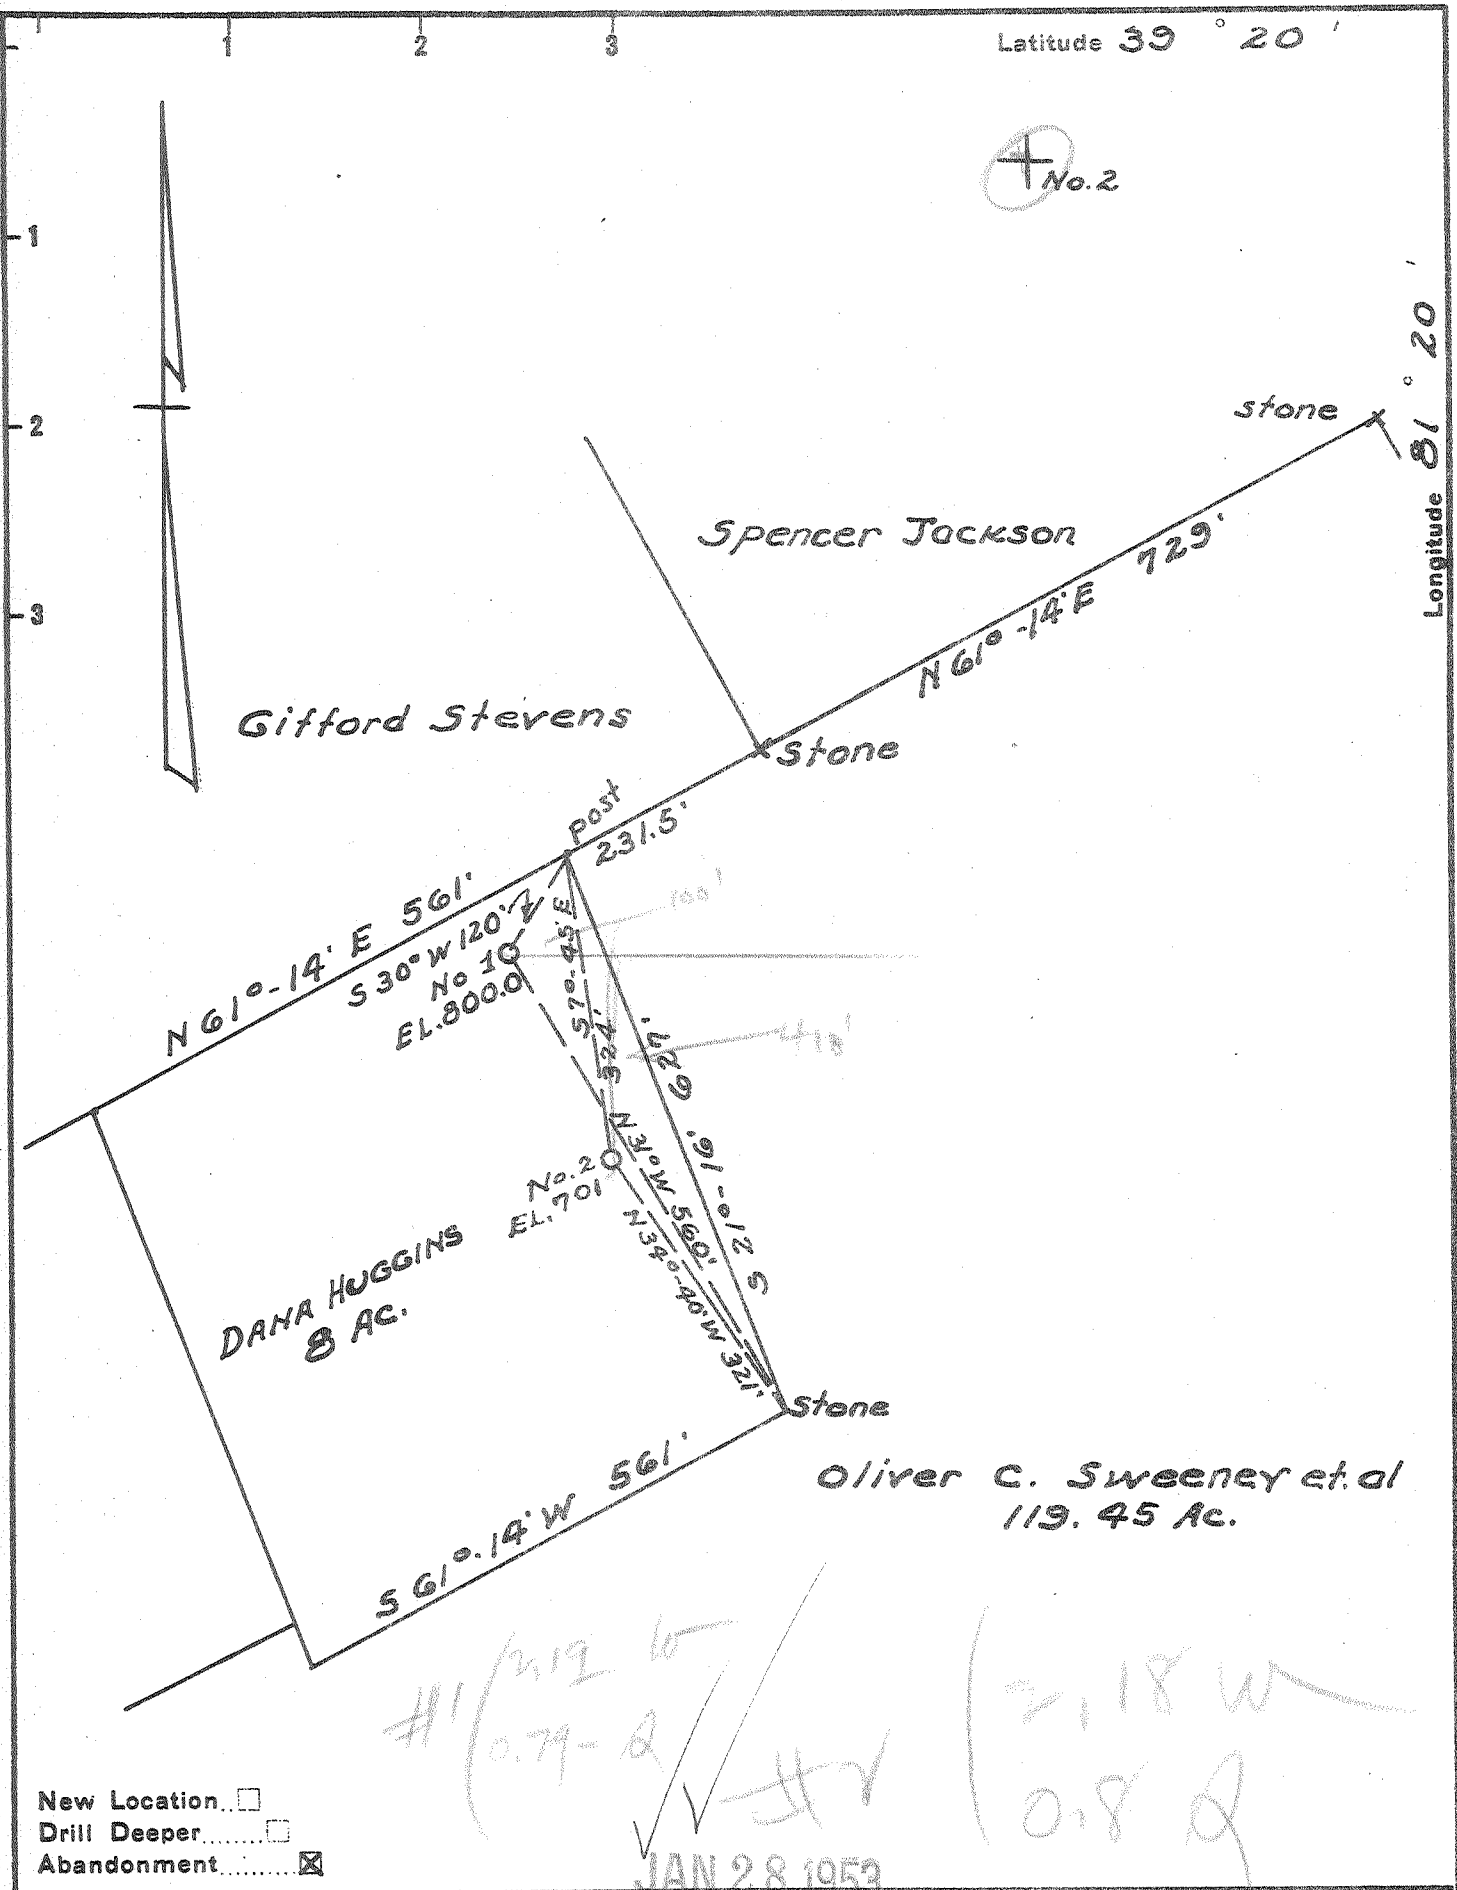

New Location
 Drill Deeper
 Abandonment

JAN 28 1953

Company D. C. DAVIS
 Address MARIETTA OHIO
 Farm DANA HUGGINS
 Tract _____ Acres 8 Lease No. _____
 Well (Farm) No. 1 & 2 Serial No. _____
 Elevation (Spirit Level) No. 1 800.0 No. 2 701.0
 Quadrangle MARIETTA
 County WOOD District UNION
 Engineer John V. Laphin
 Engineer's Registration No. 2197 (OHIO)
 File No. _____ Drawing No. 1
 Date 12-13-52 Scale 1" = 200'

STATE OF WEST VIRGINIA
 DEPARTMENT OF MINES
 OIL AND GAS DIVISION
 CHARLESTON

WELL LOCATION MAP
 FILE NO. W00-541-A-#1
W00-542-A-#2

⊕ Denotes location of well on United States Topographic Maps, scale 1 to 62,500, latitude and longitude lines being represented by border lines as shown.

— Denotes one inch spaces on border line of original tracing.