


N.A.D. 27 Zone North

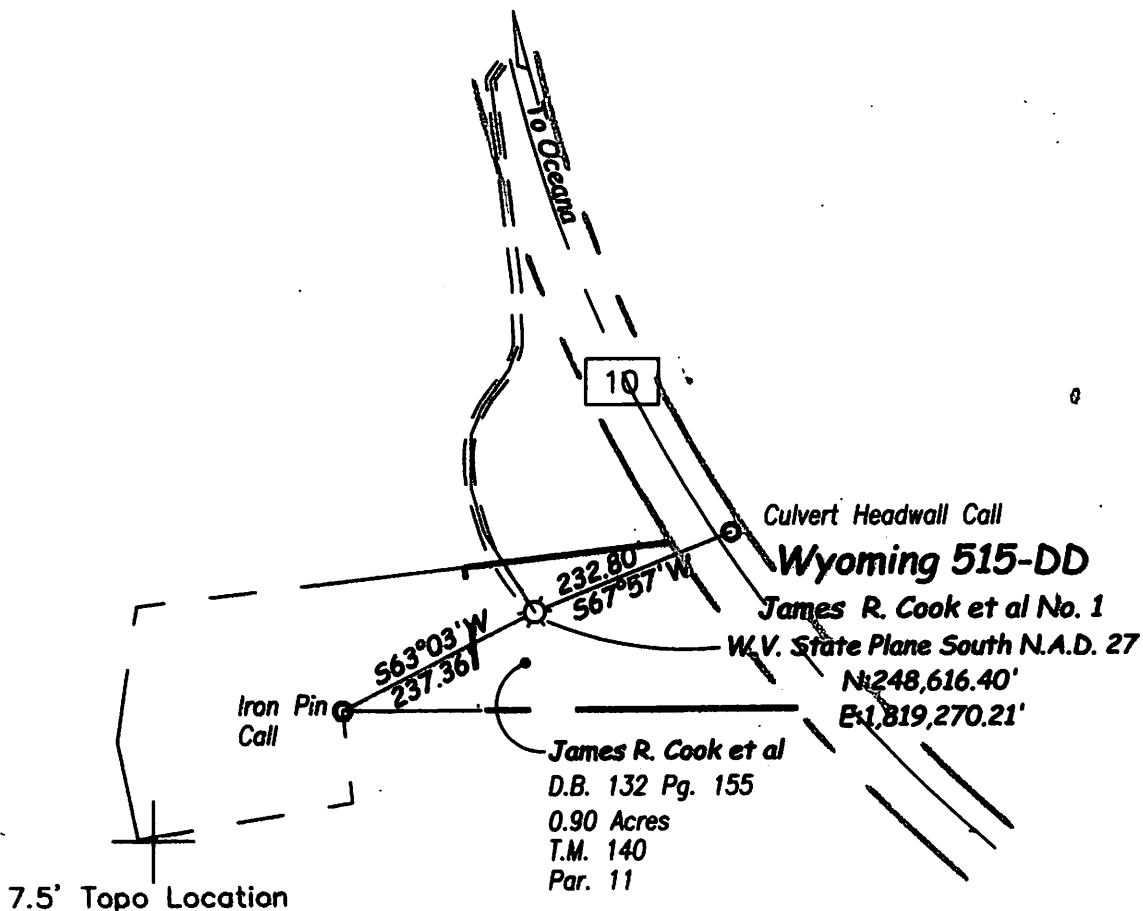

References
SCALE: 1" = 100'

Existing
Gas Well
No References
Necessary

SURVEY NOTES

1. TIES TO WELLS OR CORNERS ARE BASED ON W.V. STATE PLANE NAD 27 ZONE SOUTH.
2. TIES TO WELL REFERENCES ARE BASED ON MAGNETIC.
3. LEASE BOUNDARY SHOWN HEREON TAKEN FROM PLAT WYO-515 OF RECORD IN WYOMING COUNTY C.H.
4. SURFACE OWNER AND ADJOINER INFORMATION TAKEN FROM THE ASSESSOR AND COUNTY CLERK RECORDS.
5. WELL LAT./LONG. ESTABLISHED BY DGPS(RTK-SURVEY GRADE).


Benchmark Surveying, Inc.
Suite 4 50 Conroy Branch Road
Chapmanville, W.V. 25908
304-855-7848
304-855-7847 Fax



DOMESTIC WATER WELLS MAY EXIST WITHIN 1,000 FT.
(+) DENOTES LOCATION OF WELL ON UNITED STATES TOPOGRAPHIC MAPS

FILE NO. 2006-181
DRAWING NO. Wyo-515-DD
SCALE 1" = 200'
MINIMUM DEGREE OF ACCURACY 1:2,500'
PROVEN SOURCE OF ELEVATION Keopert H.A.R.N. Sta. via G.P.S. - R.T.K. Survey Grade

I THE UNDERSIGNED, HEREBY CERTIFY THAT THIS PLAT IS CORRECT TO THE BEST OF MY KNOWLEDGE AND BELIEF AND SHOWS ALL THE INFORMATION REQUIRED BY LAW AND THE REGULATIONS ISSUED AND PRESCRIBED BY THE DEPARTMENT OF ENVIRONMENTAL PROTECTION.
(SIGNED) [Signature]
P.S. 837-SU

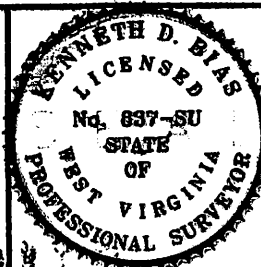

STATE OF WEST VIRGINIA
DEPARTMENT OF ENVIRONMENTAL PROTECTION
OIL AND GAS DIVISION



DATE: July 15th, 2010
OPERATOR'S WELL NO. J-Cook No. 1
API WELL NO.

WELL TYPE: OIL GAS LIQUID INJECTION WASTE DISPOSAL
(IF "GAS,") PRODUCTION STORAGE DEEP SHALLOW C.B.M.
LOCATION: ELEVATION 1297.02' WATER SHED Laurel Fork of Clear Fork of Guyandotte River
DISTRICT Oceana COUNTY Wyoming
QUADRANGLE Matheny, W.V. 7.5'

STATE OF WEST VIRGINIA
CANCELLED

SURFACE OWNER James R. Cook et al ACREAGE 0.90 Acre
OIL & GAS ROYALTY OWNER James R. Cook et al LEASE ACREAGE 0.90 Acre

PROPOSED WORK: DRILL CONVERT DRILL DEEPER REDRILL FRACTURE OR STIMULATE PLUG OFF OLD FORMATION PERFORATE NEW FORMATION OTHER PHYSICAL CHANGE IN WELL (SPECIFY) _____

PLUG AND ABANDON CLEAN OUT AND REPLUG
TARGET FORMATION Garden Sand ESTIMATED DEPTH 3450'
WELL OPERATOR Classic Oil & Gas Resources, Inc. DESIGNATED AGENT Robert Ingram
ADDRESS 416 West Brannon Road Nicholasville, KY 40356-9743 ADDRESS P.O. Box 122 Cedar Grove, WV 25039

FORM WW-6

Wyoming
COUNTY NAME PERMIT