



Diversified Gas & Oil
Corporation
100 Diversified Way
Pikeville KY, 41051

47-109-01110

Well Plugging Map




Legend

- Well
- Access Road
- ▨ Pits
- ▭ Pad
- Public Roads

RECEIVED
Office of Oil and Gas

MAY 08 2025

WV Department of
Environmental Protection

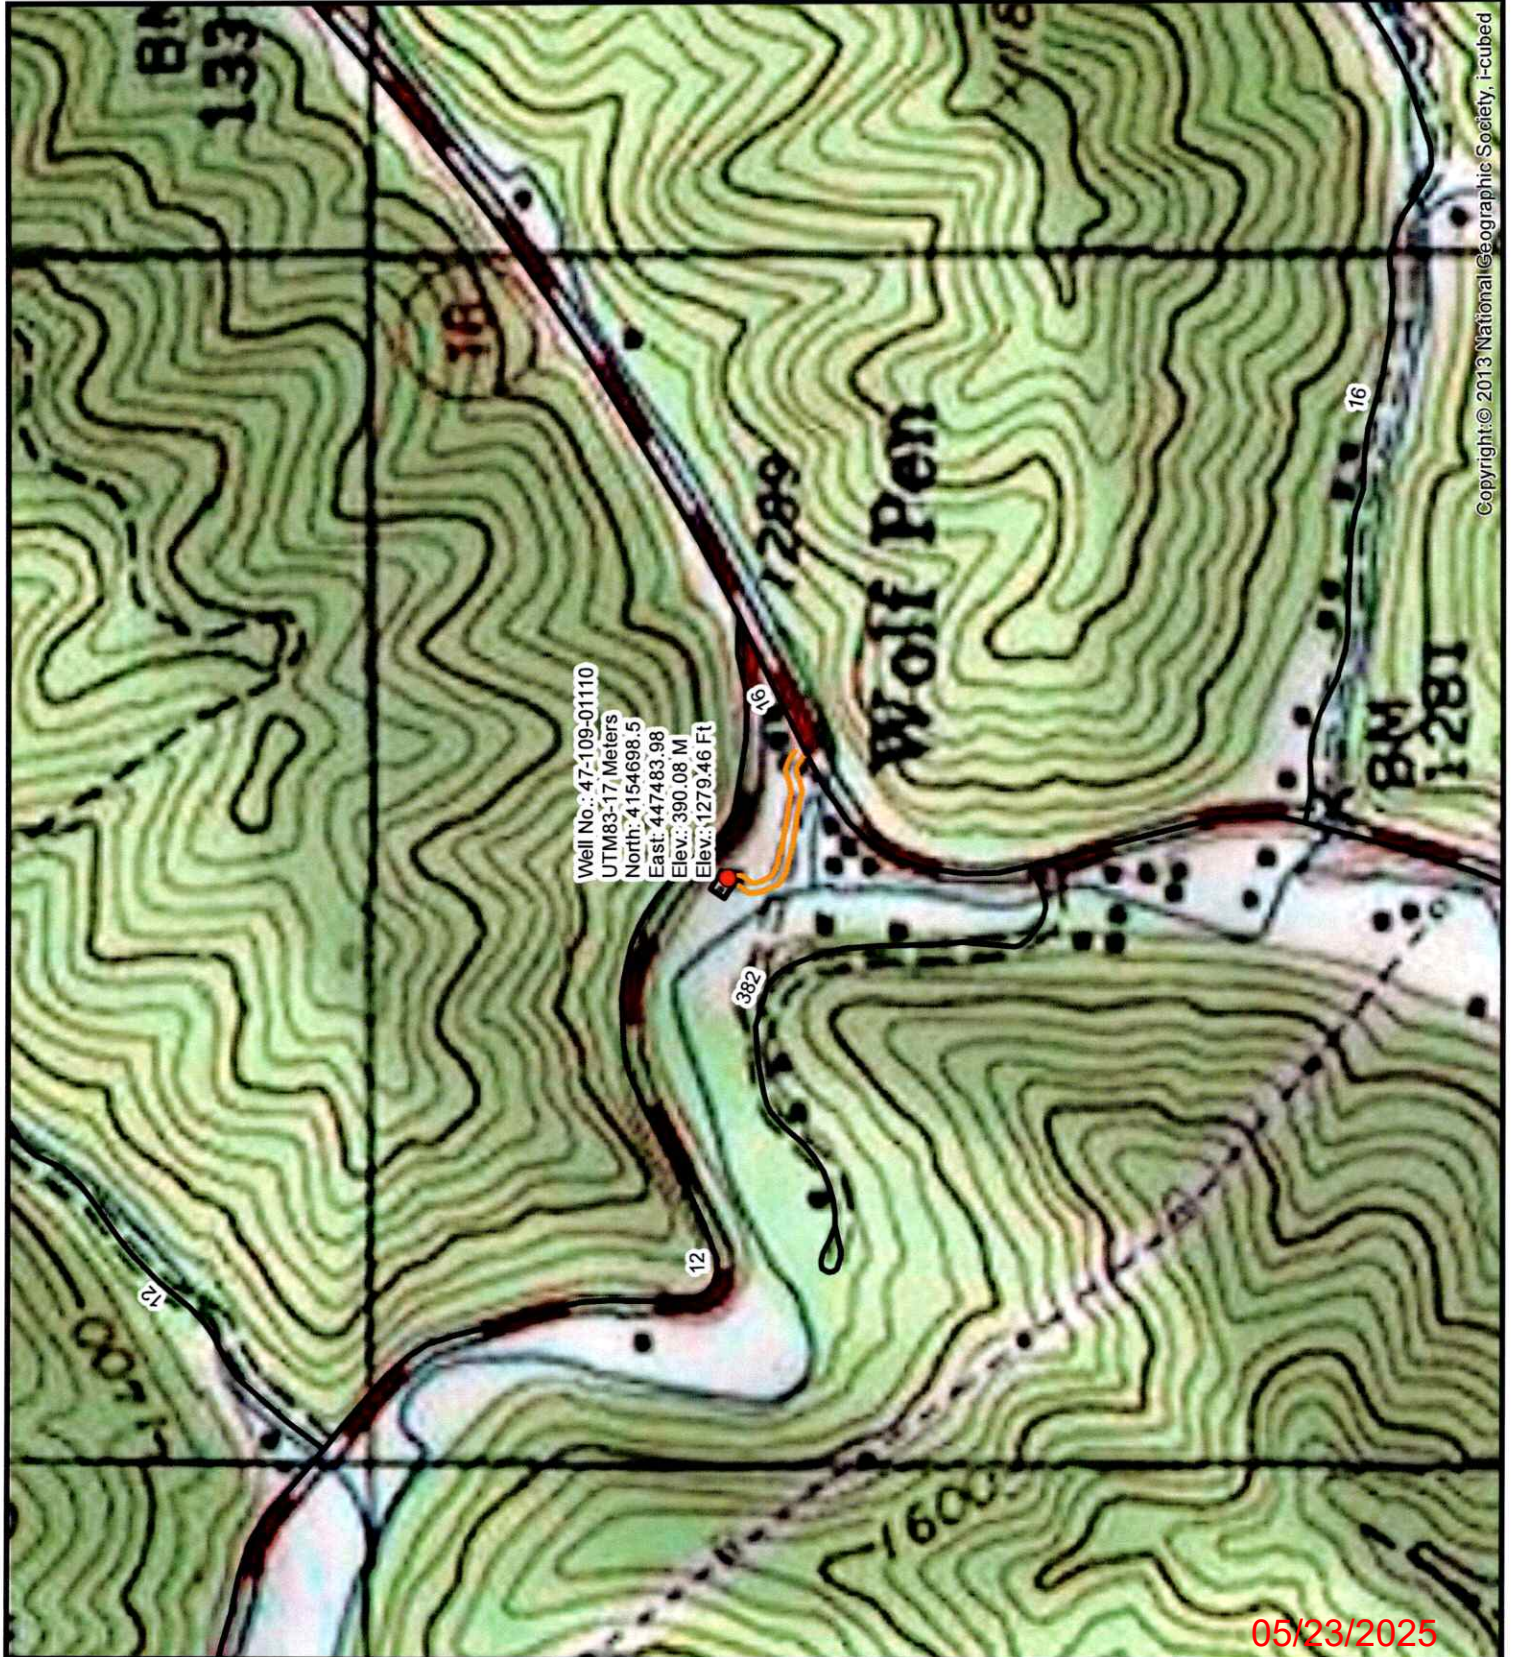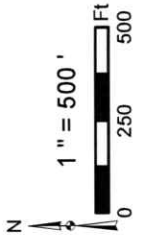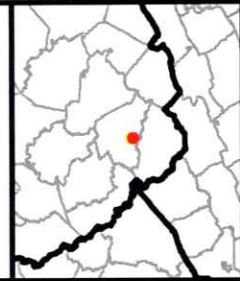

05/23/2025



Diversified Gas & Oil
Corporation
100 Diversified Way
Pikeville KY, 41051

47-109-01110

Well Plugging Map




Legend

- Well
- Access Road
- Pits
- Pad
- Public Roads

RECEIVED
Office of Oil and Gas

MAY 08 2025

WV Department of
Environmental Protection

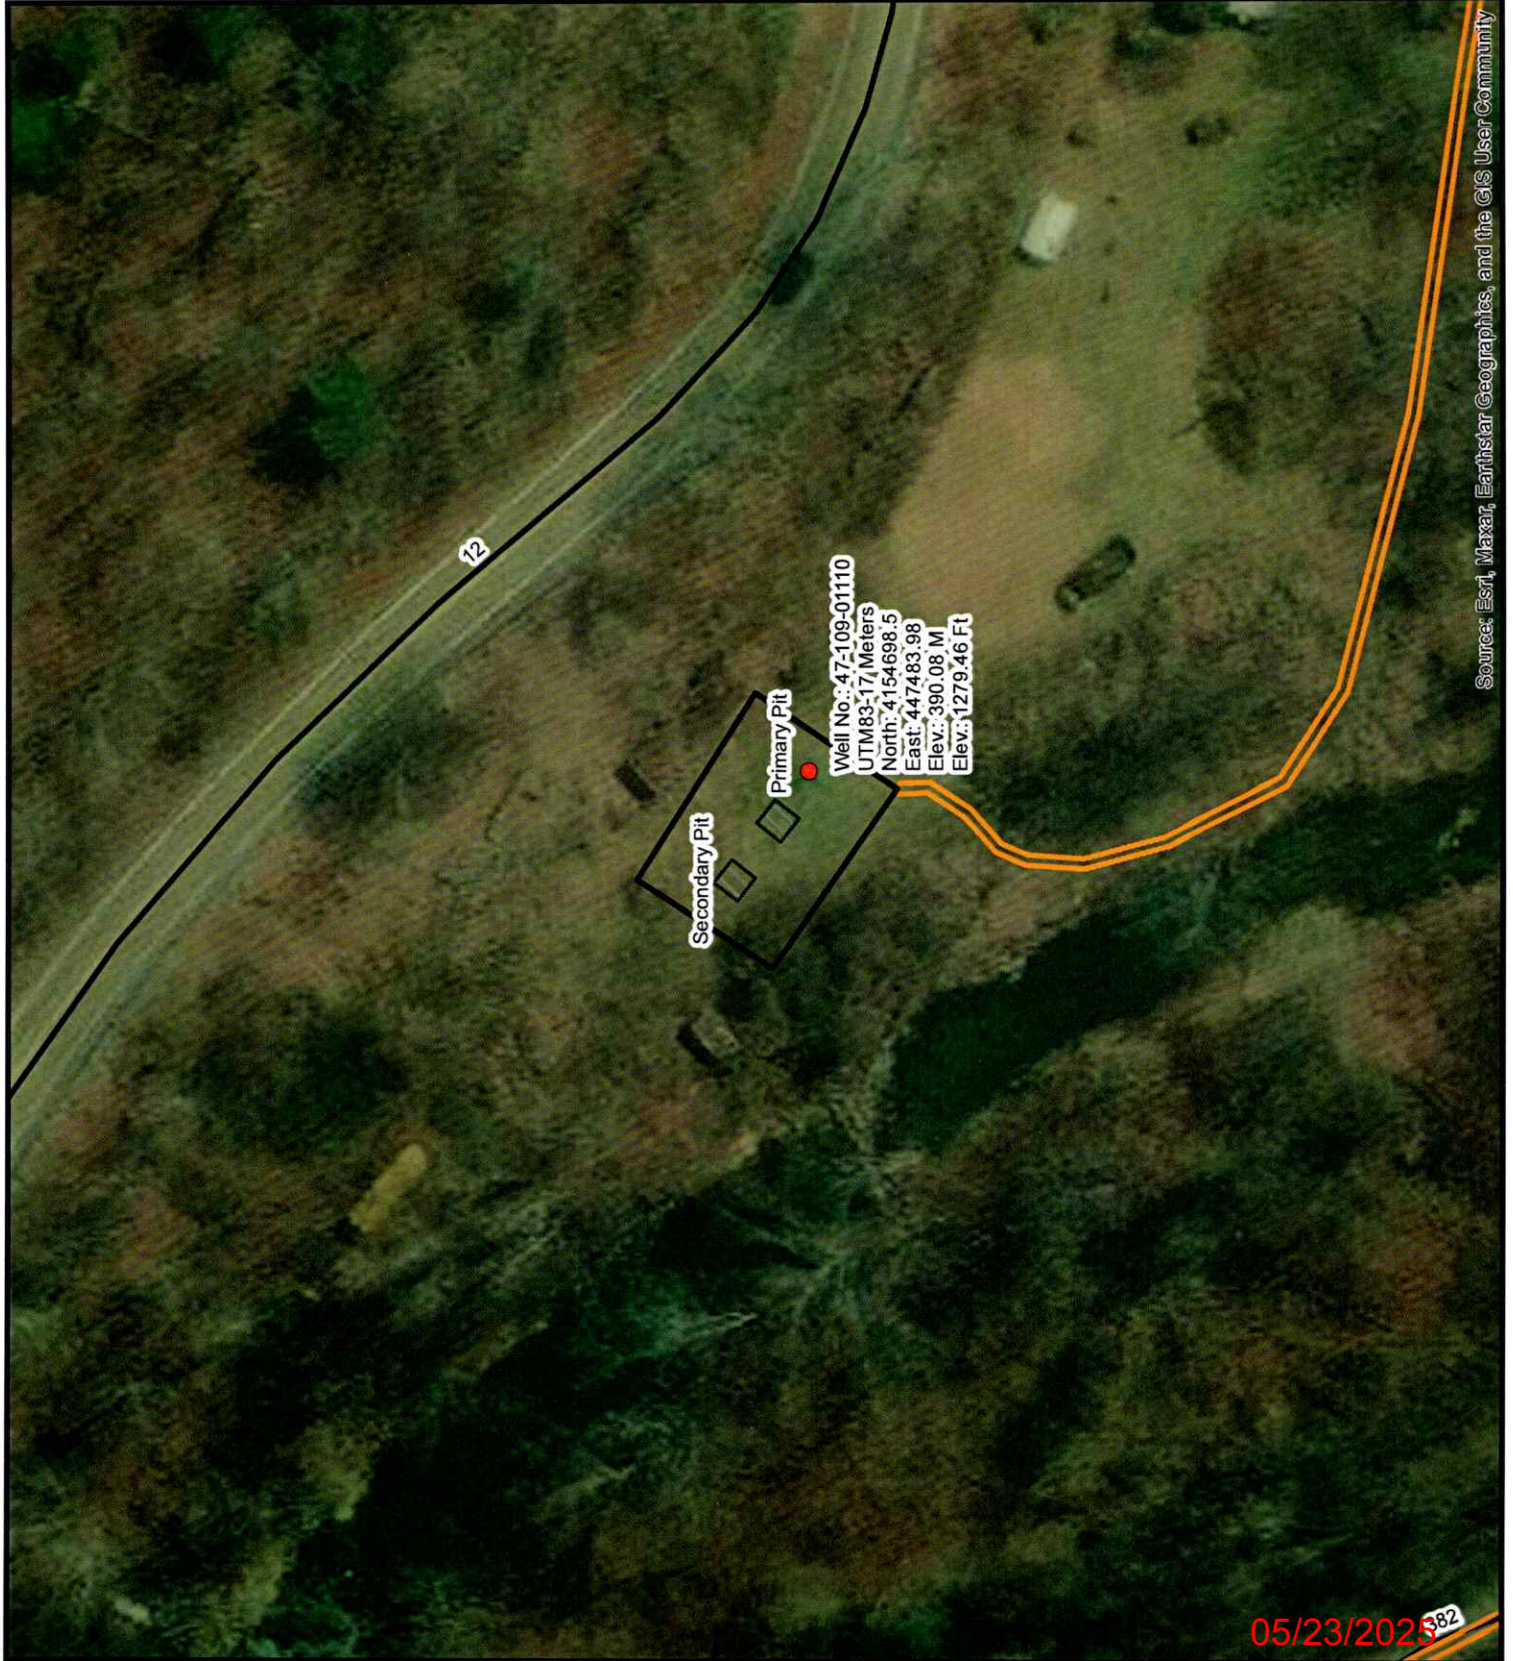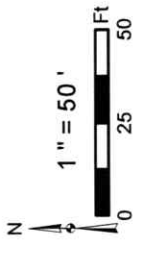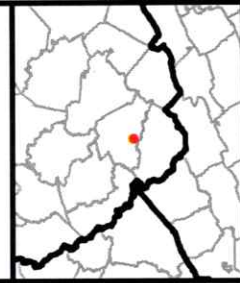

Source: Esri, Maxar, Earthstar Geographics, and the GIS User Community

05/23/2025 82

WW-7
8-30-06



West Virginia Department of Environmental Protection
Office of Oil and Gas
WELL LOCATION FORM: GPS

API: 4710901110 WELL NO.: Graybeal Carl #3
FARM NAME: Graybeal, Carl & Thomas
RESPONSIBLE PARTY NAME: Diversified Production, LLC
COUNTY: Wyoming DISTRICT: Center
QUADRANGLE: Pineville 7.5'
SURFACE OWNER: Shelia Sparks, et al - Thomas Graybeal hrs.
ROYALTY OWNER: Unknown at the moment
UTM GPS NORTHING: 4154698.5
UTM GPS EASTING: 447483.98 GPS ELEVATION: 1279.46'

The Responsible Party named above has chosen to submit GPS coordinates in lieu of preparing a new well location plat for a plugging permit or assigned API number on the above well. The Office of Oil and Gas will not accept GPS coordinates that do not meet the following requirements:

1. Datum: NAD 1983, Zone: 17 North, Coordinate Units: meters, Altitude: height above mean sea level (MSL) – meters.
2. Accuracy to Datum – 3.05 meters
3. Data Collection Method:

Survey grade GPS ____: Post Processed Differential ____
Real-Time Differential ____

Mapping Grade GPS X: Post Processed Differential X
Real-Time Differential ____

4. Letter size copy of the topography map showing the well location.

I the undersigned, hereby certify this data is correct to the best of my knowledge and belief and shows all the information required by law and the regulations issued and prescribed by the Office of Oil and Gas.

Chris Veazey
Signature

Chris Veazey - Director of Administration
Title

3/25/25
Date

RECEIVED
Office of Oil and Gas

MAY 08 2025

WV Department of
Environmental Protection

05/23/2025