


LEGEND

LEASE LINE	---
SURFACE LINE	----
WELL LATERAL	- - - -
TIE LINE	=====
CREEK	~~~~~
ROAD	=====
COUNTY ROUTE	⊙
EXISTING WELL	☼

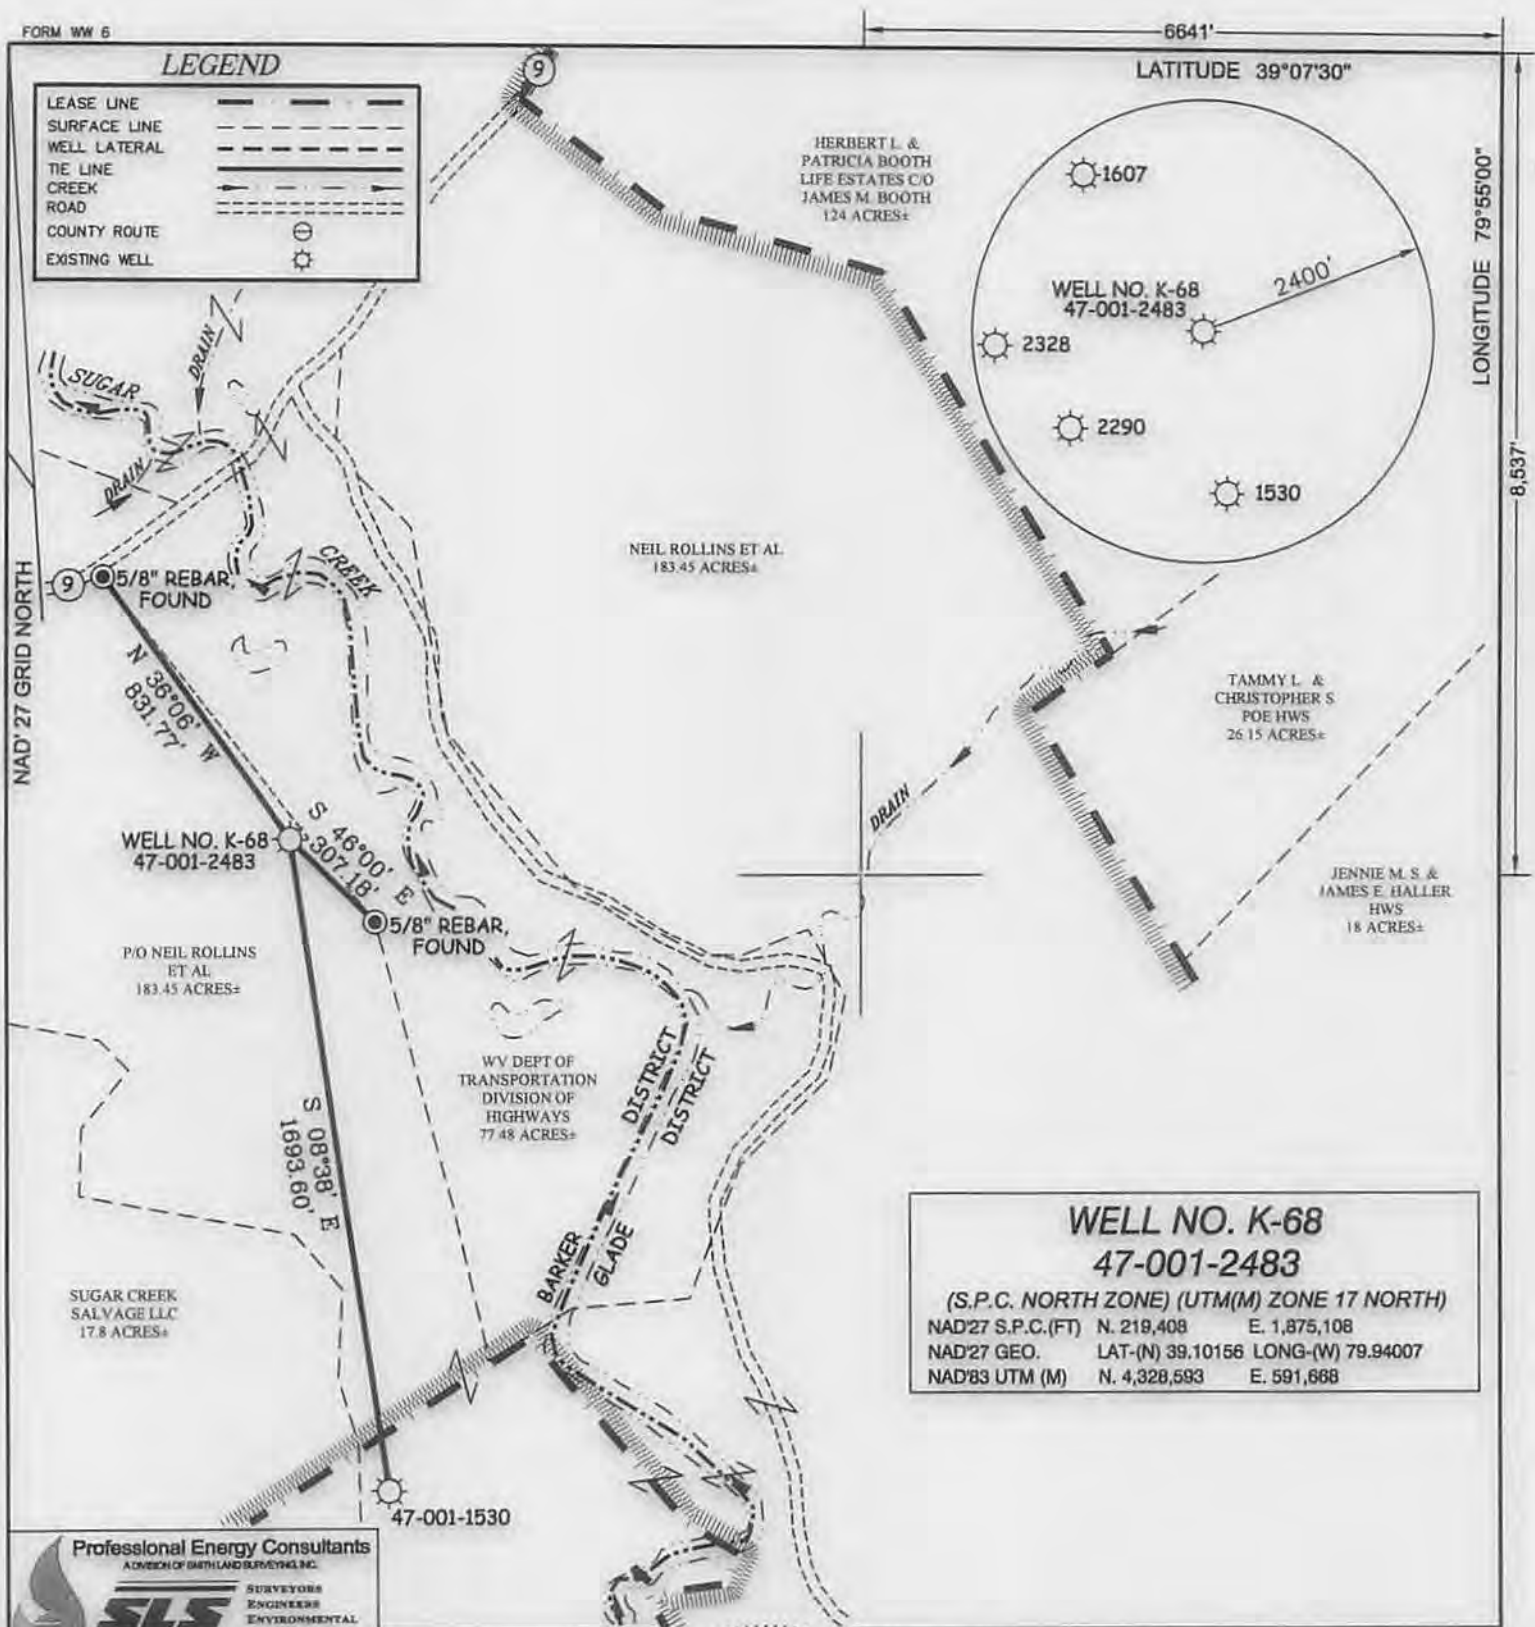

WELL NO. K-68
47-001-2483
 (S.P.C. NORTH ZONE) (UTM(M) ZONE 17 NORTH)
 NAD'27 S.P.C.(FT) N. 219,408 E. 1,875,108
 NAD'27 GEO. LAT-(N) 39.10156 LONG-(W) 79.94007
 NAD'83 UTM (M) N. 4,328,593 E. 591,668



I THE UNDERSIGNED, HEREBY CERTIFY THAT THIS PLAT IS CORRECT TO THE BEST OF MY KNOWLEDGE AND BELIEF AND SHOWS ALL THE INFORMATION REQUIRED BY LAW AND THE REGULATIONS ISSUED AND PRESCRIBED BY THE DIVISION OF ENVIRONMENTAL PROTECTION.


P.S. 677
Gregory A. Smith



(*) DENOTES LOCATION OF WELL ON UNITED STATES TOPOGRAPHIC MAPS.
 DATE NOVEMBER 14, 20 14
 REVISED _____, 20 _____
 OPERATORS WELL NO. _____ K-68
 API WELL NO. 47 - 001 - 02483W
 STATE COUNTY PERMIT

MINIMUM DEGREE OF ACCURACY 1/200 FILE NO. 8330P2483
 HORIZONTAL & VERTICAL CONTROL DETERMINED BY DGPS (MAPPING GRADE) SCALE 1" = 500'

STATE OF WEST VIRGINIA
 DIVISION OF ENVIRONMENTAL PROTECTION
 OFFICE OF OIL AND GAS



WELL TYPE: OIL _____ GAS X LIQUID INJECTION _____ WASTE DISPOSAL _____ IF "GAS" PRODUCTION X STORAGE _____ DEEP _____ SHALLOW X

LOCATION:
 ELEVATION 1,562' WATERSHED SUGAR CREEK
 DISTRICT BARKER COUNTY BARBOUR QUADRANGLE BELINGTON 7.5'

SURFACE OWNER NEIL ROLLINS ET AL ACREAGE 183.45±
 ROYALTY OWNER O.C. RIGGS ET AL ACREAGE 451±
 PROPOSED WORK: LEASE NO. _____

DRILL _____ CONVERT _____ DRILL DEEPER X REDRILL _____ FRACTURE OR STIMULATE _____ PLUG OFF OLD FORMATION _____ PERFORATE NEW FORMATION _____ PLUG AND ABANDON _____ CLEAN OUT AND REPLUG _____ OTHER _____

PHYSICAL CHANGE IN WELL (SPECIFY) _____ TARGET FORMATION HAVERTY
 ESTIMATED DEPTH 5,300'

WELL OPERATOR COMMONWEALTH ENERGY INC. DESIGNATED AGENT ENZO CARDELLI
 ADDRESS 28 MAGNOLIA PLAZA ADDRESS RT. 4 BOX 771
WESTON, WV 26452 BUCKHANNON, WV 26201

01/23/2015

COUNTY NAME
 PERMIT

WELL API 102483

Yellow Area Represents
100 Year Floodplain

