

WELL REFERENCES:

S05-51-09E, 216.15' TO NAIL IN 12" CHERRY
N59-32-17E, 254.53' TO NAIL IN 9" W. ASH

NAD 83 UTM ZONE 17 COOR. IN METERS:

PHL10DHS(REV) = 4,340,916.71 m 583,181.67 m
LAND PT. = 4,340,726.88 m 583,120.04 m
BOT. HOLE = 4,339,716.10 m 583,715.50 m


Id	Radius	Arc Length
CT	500.00'	714.18'

LATITUDE 39-15-00

SCALED COOR.:

WEAVER 10,370' WEST
13,350' SOUTH

**PHILIPPI 10 UNIT
ACREAGE = 361.946 AC.+.**

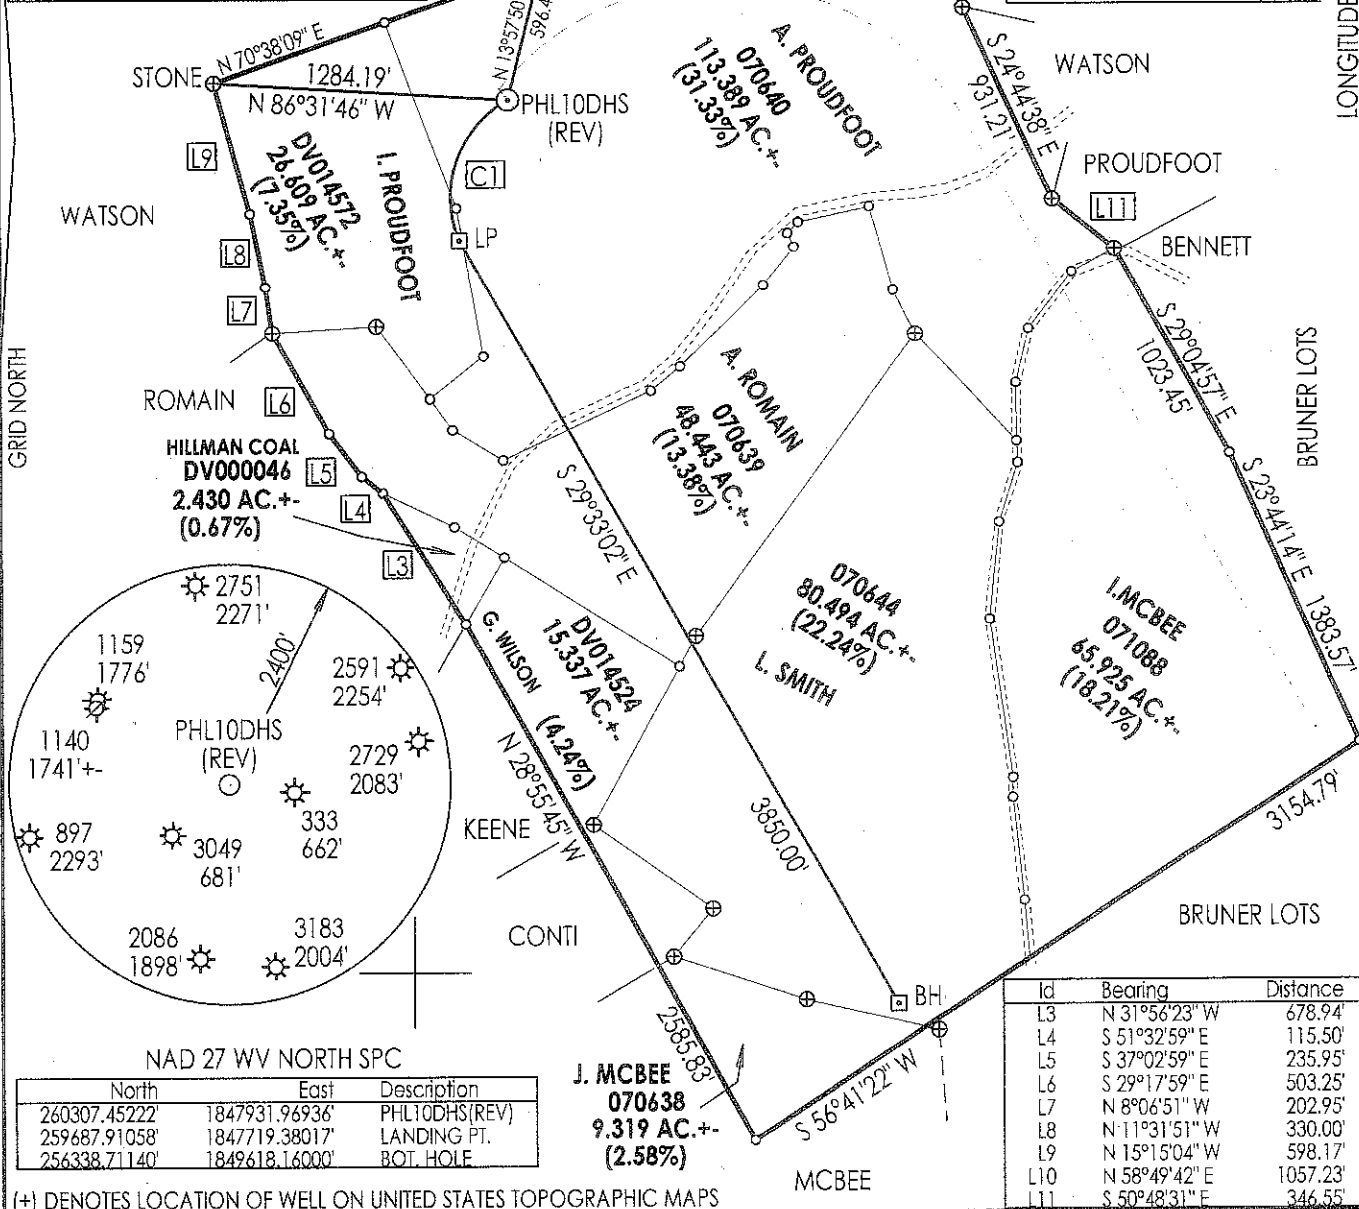

NAD 27 WV NORTH SPC

North	East	Description
260307.45222'	1847931.96936'	PHL10DHS(REV)
259687.91058'	1847719.38017'	LANDING PT.
256338.71140'	1849618.16000'	BOT. HOLE


Id	Bearing	Distance
L3	N 31°56'23" W	678.94'
L4	S 51°32'59" E	115.50'
L5	S 37°02'59" E	235.95'
L6	S 29°17'59" E	503.25'
L7	N 8°06'51" W	202.95'
L8	N 11°31'51" W	330.00'
L9	N 15°15'04" W	598.17'
L10	N 58°49'42" E	1057.23'
L11	S 50°48'31" E	346.55'

(+) DENOTES LOCATION OF WELL ON UNITED STATES TOPOGRAPHIC MAPS

FILE NUMBER: _____
DRAWING NUMBER: CGCPHL10DHSR2.PCS
SCALE: 1" = 800'
MINIMUM DEGREE OF ACCURACY: _____ SUBMETER
PROVEN SOURCE OF ELEVATION: _____ DGPS SURVEY
_____ RTK SYSTEM

I THE UNDERSIGNED, HEREBY STATE THAT THIS PLAT IS CORRECT TO THE BEST OF MY KNOWLEDGE AND BELIEF AND SHOWS ALL THE INFORMATION REQUIRED BY LAW AND THE REGULATIONS ISSUED AND PRESCRIBED BY THE DEPARTMENT OF ENERGY

(SIGNED) _____
STEPHEN D. LOSH, P.S. #674

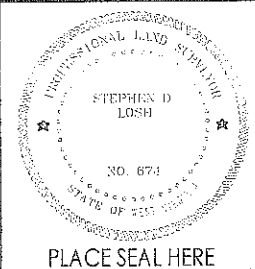

STATE OF WEST VIRGINIA
DIVISION OF ENVIRONMENTAL PROTECTION
OFFICE OF OIL AND GAS
#10 McJUNKIN ROAD
NITRO, WV 25143-2506

FORM WW-6

WELL TYPE: OIL ___ GAS X LIQUID INJECTION ___ WASTE DISPOSAL ___ CBM ___
(IF "GAS") PRODUCTION ___ STORAGE X DEEP ___ SHALLOW X

LOCATION: ELEVATION 1618.50' (493.32 m) WATERSHED TAYLOR DRAIN
DISTRICT PLEASANT COUNTY BARBOUR
QUADRANGLE PHILIPPI LEASE NUMBER SEE ABOVE

SURFACE OWNER MARY LOU WATSON ACREAGE 103.00 (15-30)
OIL & GAS ROYALTY OWNER A. PROUDFOOT, ET. AL. UNIT LEASE ACREAGE 1024.16

PROPOSED WORK: DRILL X CONVERT ___ DRILL DEEPER ___ REDRILL ___ FRACTURE OR STIMULATE X PLUG OFF OLD FORMATION ___
PERFORATE NEW FORMATION ___ OTHER PHYSICAL CHANGE (SPECIFY) HORIZONTAL

TARGET FORMATION MARCELLUS ESTIMATED DEPTH TVD 7850' / TMD 13000'

WELL OPERATOR CNX GAS COMPANY LLC DESIGNATED AGENT KENT WRIGHT
ADDRESS P. O. BOX 1248 JANE LEW, WV 26378 ADDRESS P. O. BOX 1248 JANE LEW, WV 26378

LAND SURVEYING SERVICES
21 CEDAR LANE, BRIDGEPORT, WV 26330
PHONE: 304-842-2018 OR 842-5762

DATE: NOVEMBER 29, 2011
OPERATORS WELL NO.: PHL10DHS (REV)
API WELL NO. 47-001-63254 H
STATE COUNTY PERMIT Revised

PLACE SEAL HERE

COUNTY NAME BARBOUR
PERMIT