


LATITUDE 38° 10'

L & N. Sutphin

LONGITUDE 81° 40'

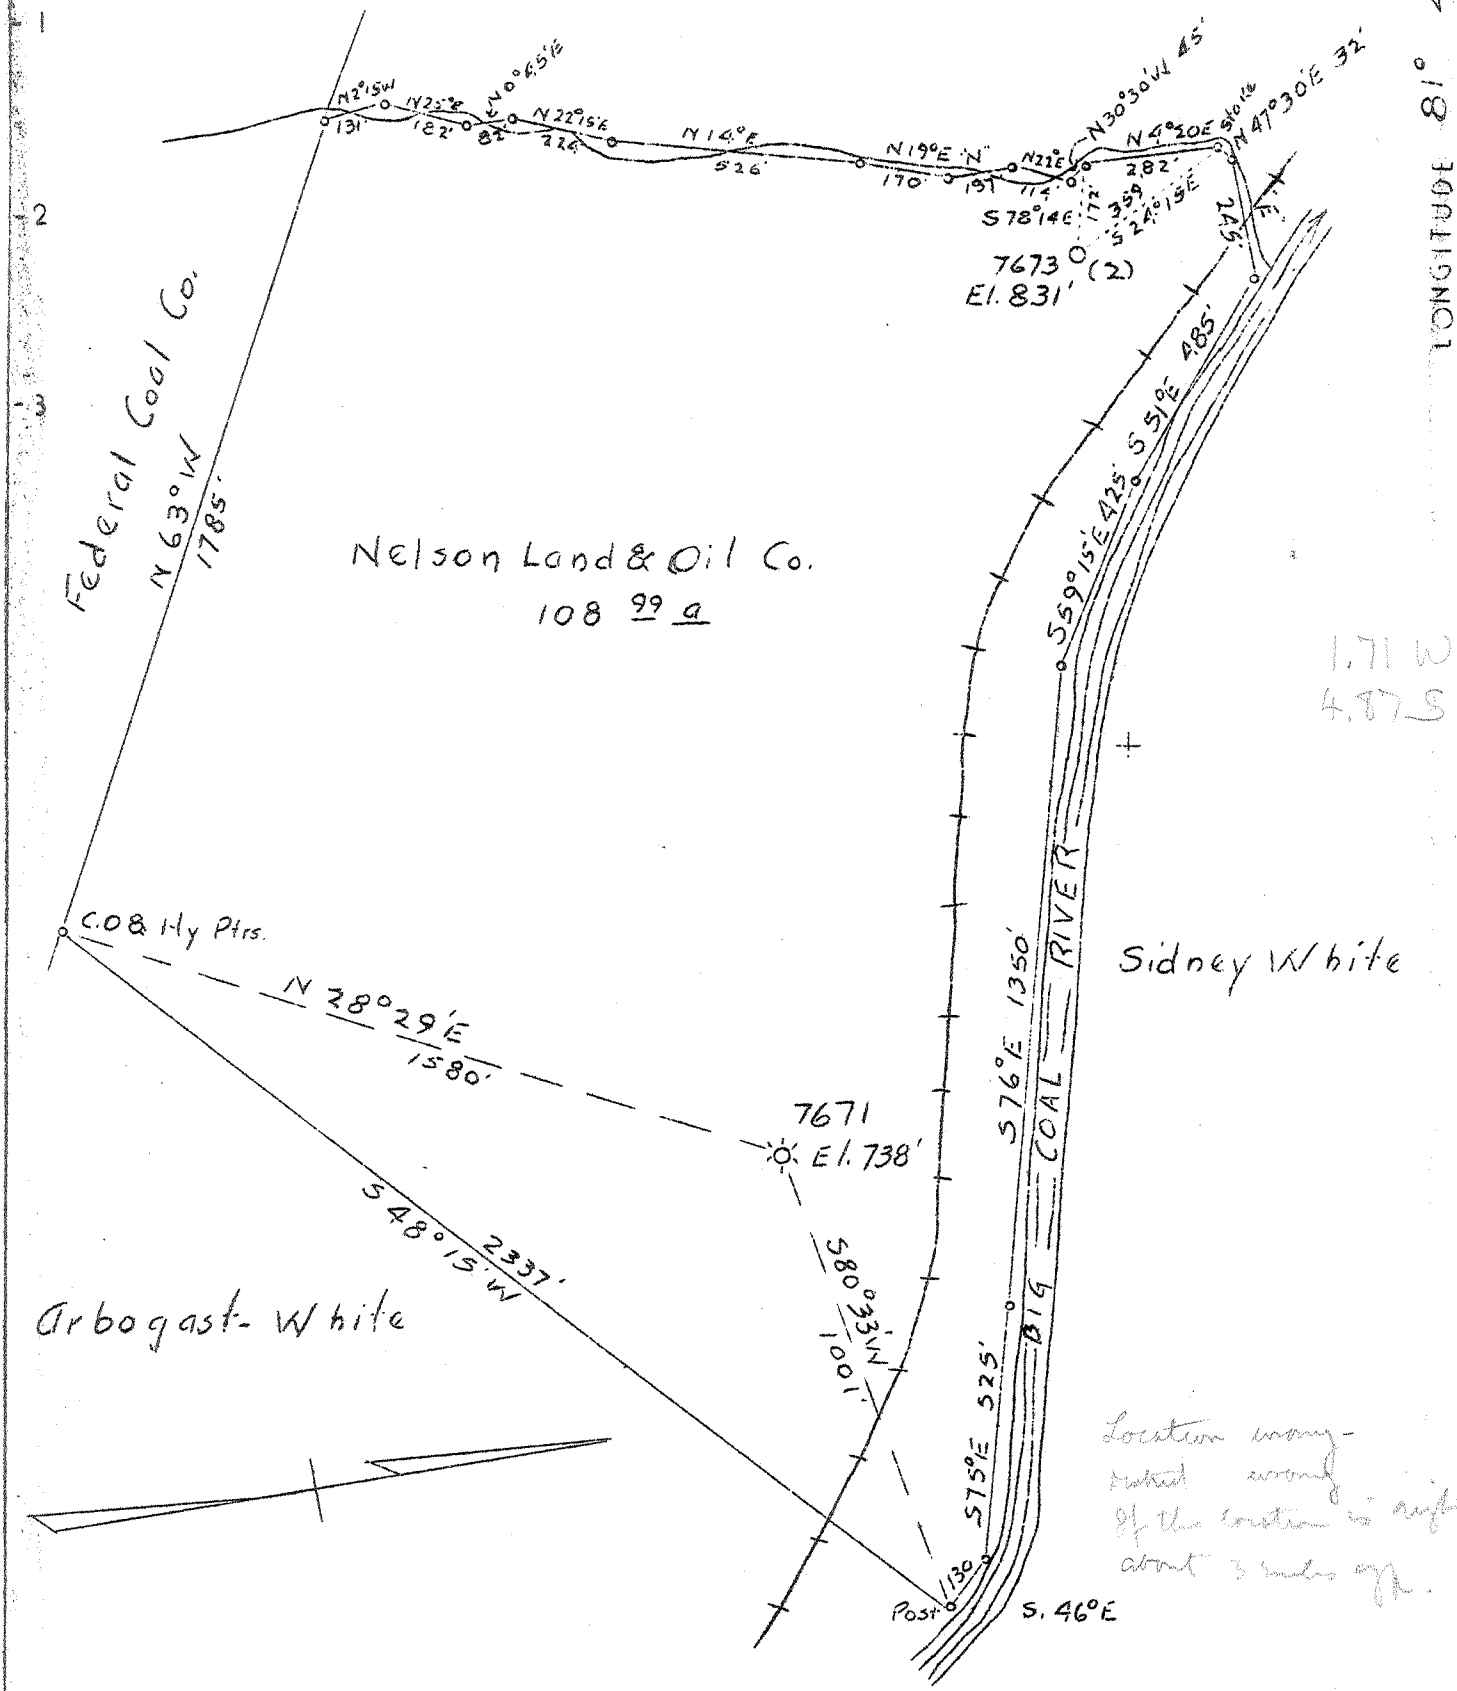

| | |
|-----------------------------|--------------------------|
| Company | Hope Natural Gas Co. |
| Address | Clarksburg, W. Va. |
| Farm | Nelson Land & Oil Co |
| Tract | Acres 639.03 Lease No |
| Well (Farm) No. | 2 Serial No. 7673 |
| Elevation (Spirit Level) | 831' |
| Quadrangle | Peytona WC |
| County | Boone District Sherman |
| Engineer | S. H. Bradley |
| Engineer's Registration No. | 135 |
| File No. | Drawing No. |
| Date | 11-23-36 Scale 1" = 400' |

STATE OF WEST VIRGINIA
 Department of Mines
 OIL AND GAS DIVISION
 CHARLESTON

WELL LOCATION MAP

File No. B00-42 A

+ Denotes location of well on U.S. Topographic Map, scale 1 to 62,500, latitude and longitude lines being represented by border lines as shown.

- Denotes one inch spaces on border line of original tracing.

BK 587 P 29-31

CLO