


m

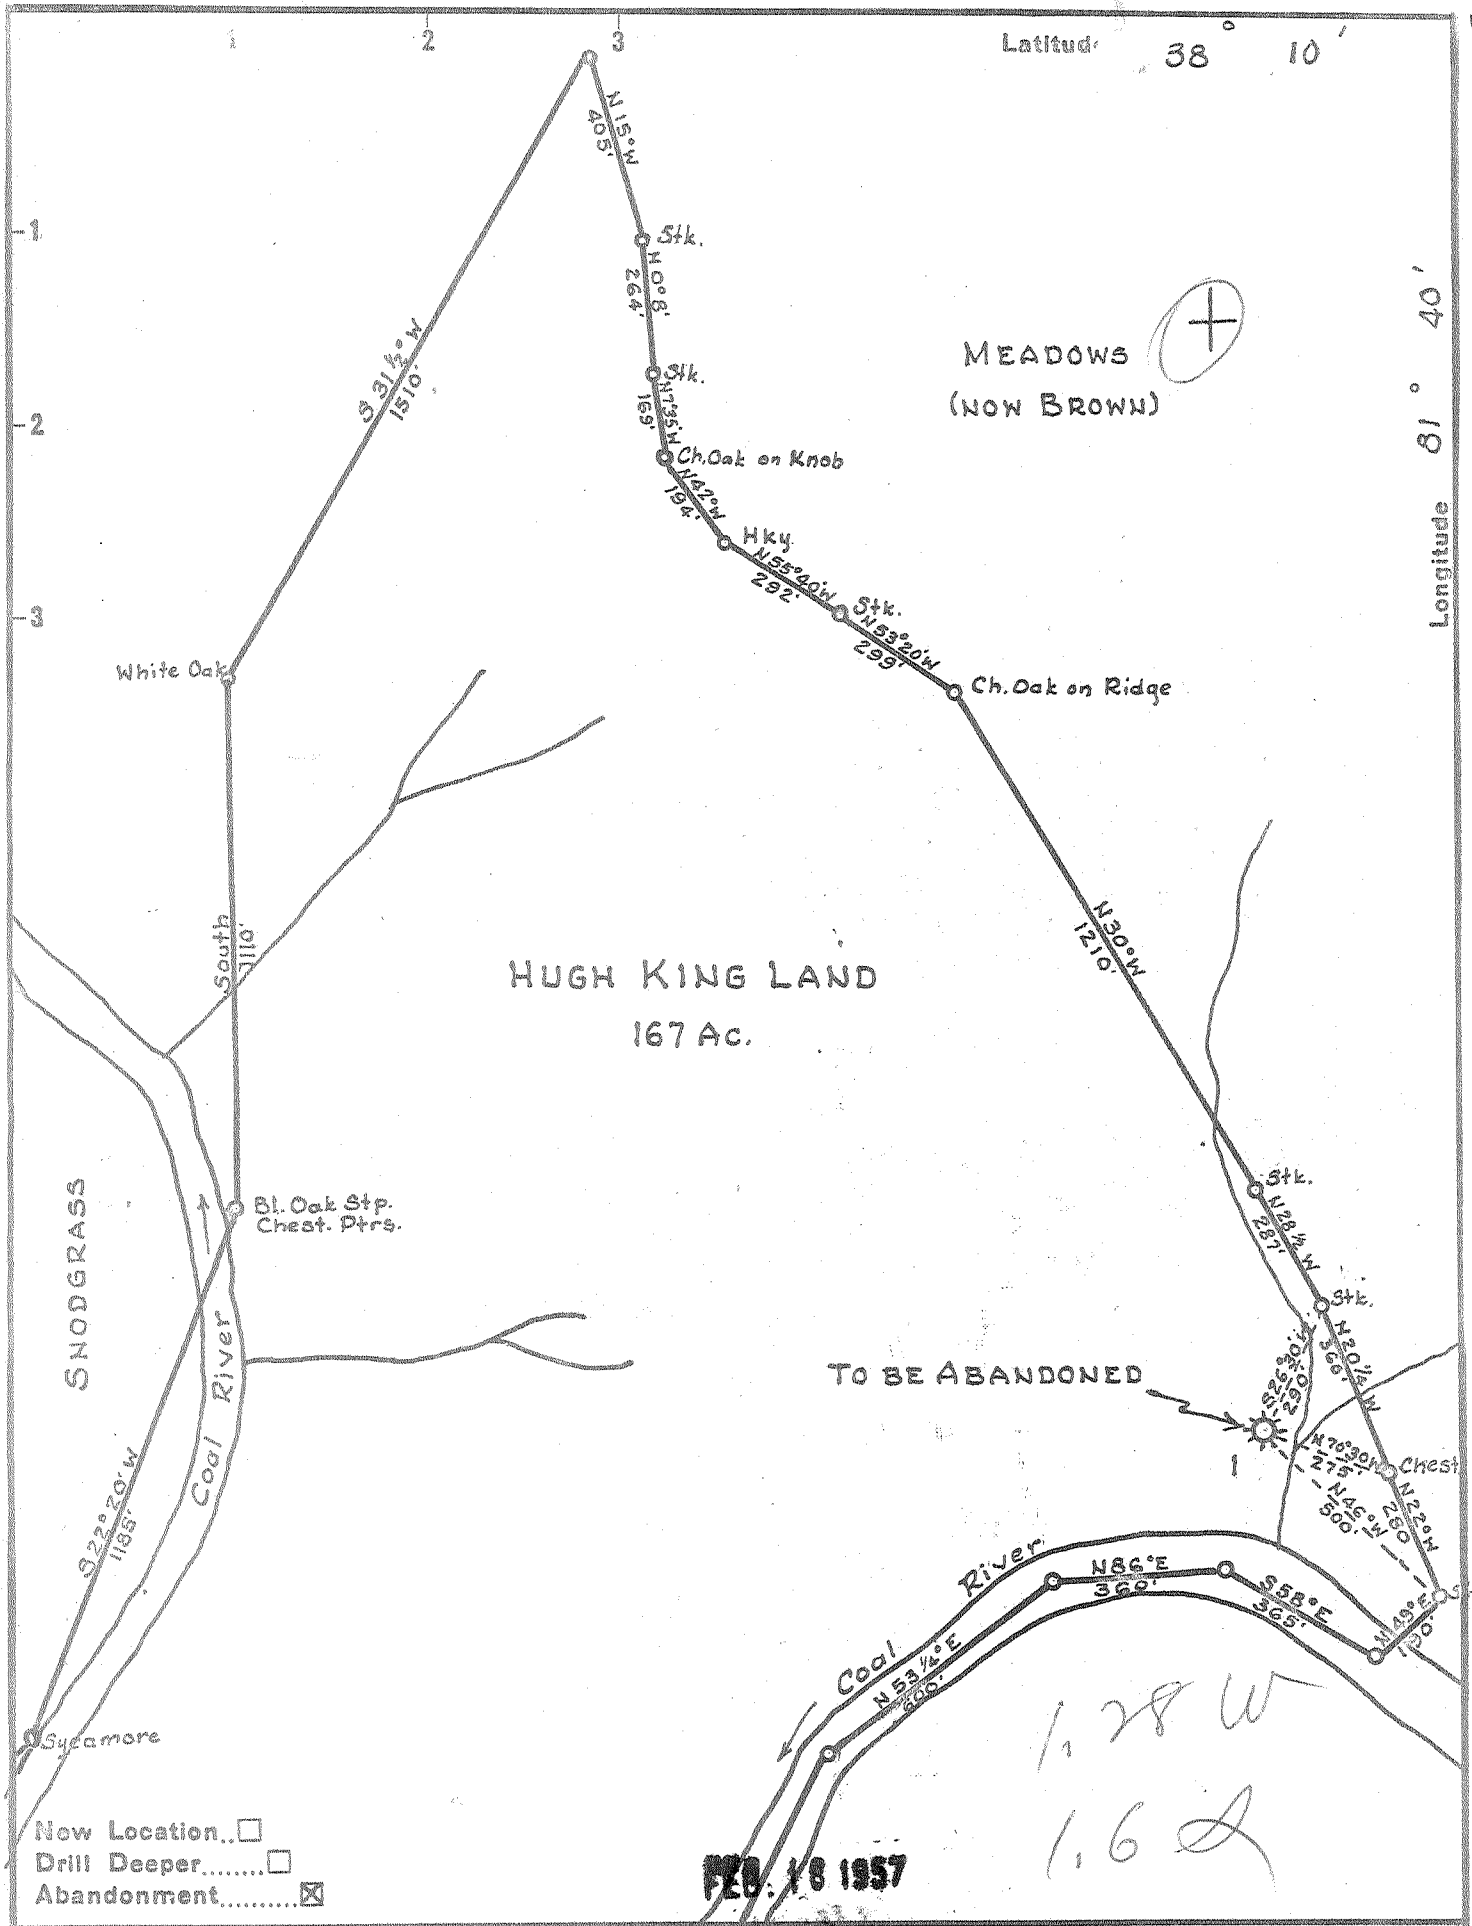

Company E. J. ELKINS
 Address HAMLIN, W. VA.
 Farm HUGH KING LAND
 Tract _____ Acres 167 Lease No. _____
 Well (Farm) No. 1 Serial No. F8034
 Elevation (Spirit Level) 671.0' TOP 6"
 Quadrangle PEYTONA
 County BOONE District PEYTONA
 Engineer PAUL E. JOACHIM
 Engineer's Registration No. 669
 File No. 58-45 Drawing No. _____
 Date JANUARY 2, 1957 Scale 1" = 400'

STATE OF WEST VIRGINIA
 DEPARTMENT OF MINES
 OIL AND GAS DIVISION
 CHARLESTON

WELL LOCATION MAP
 FILE NO. B00-277-A

+ Denotes location of well on United States Topographic Maps, scale 1 to 62,500, latitude and longitude lines being represented by border lines as shown.

- Denotes one inch spaces on border line of original tracing.

FEB. 18 1957

HUGH KING No. 1 (F-8034) — E. J. ELKINS — B00-277-A