


M

✓

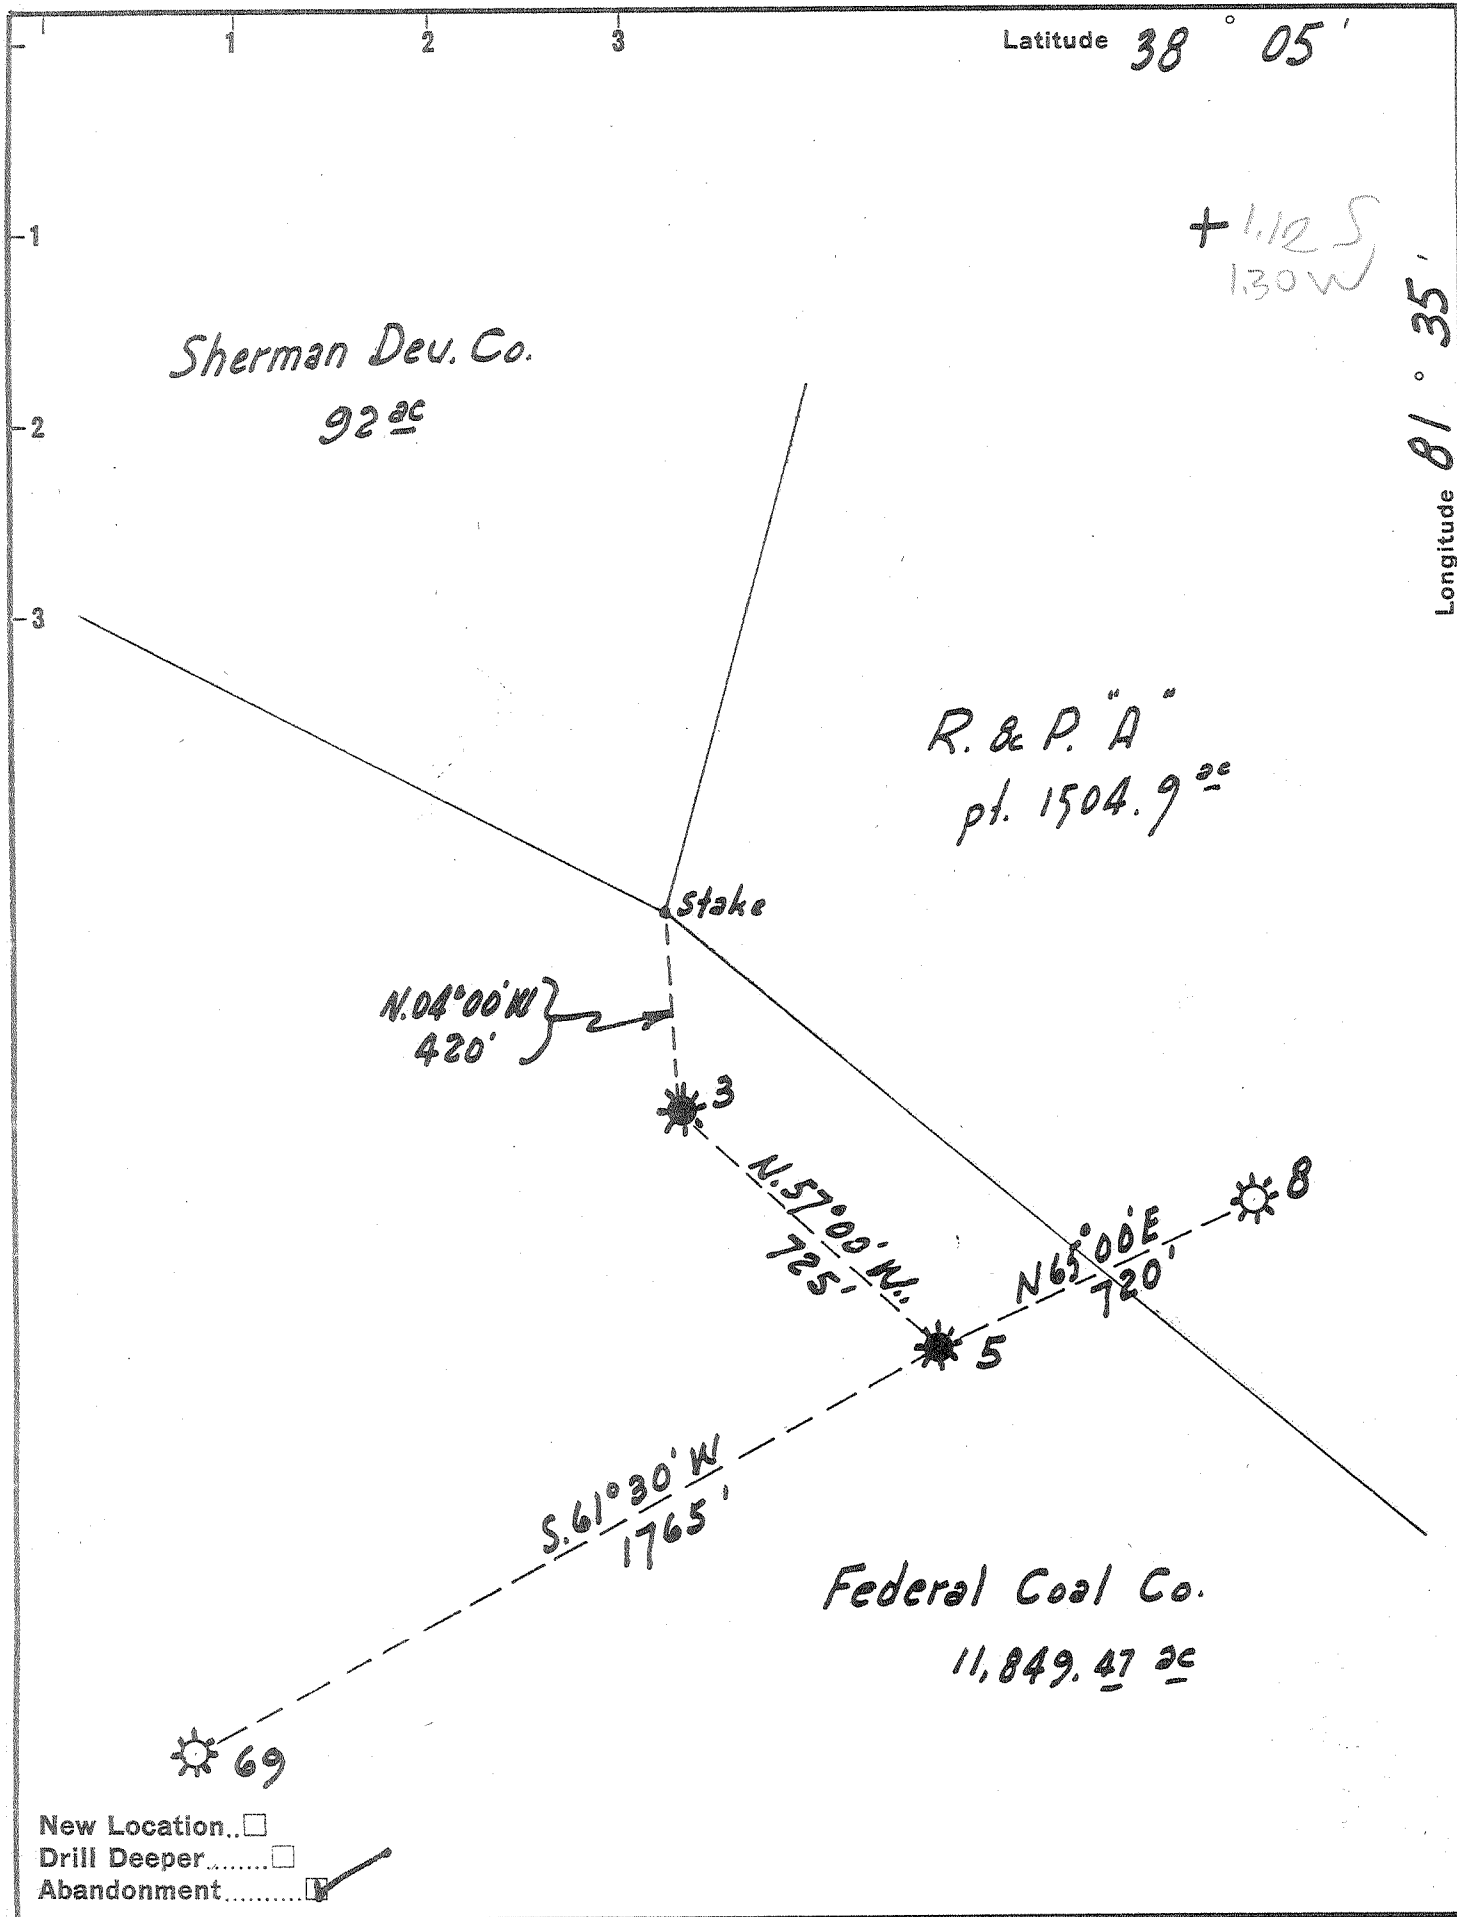

Company	The Pure Oil Co
Address	Reed City, Michigan RFD 1
Farm	Federal Coal Co
Tract	Acres 11,849.47 Lease No. <sup>old 296</sup> New 432,3
Well (Farm) No.	5 Serial No. 549
Elevation (Spirit Level)	1347
Quadrangle	Peytona
County	Boone District Sherman
Engineer	J. B. Hunter
Engineer's Registration No.	Ohio - 2912
File No.	Drawing No.
Date	5-31-61 Scale 1" = 400'

STATE OF WEST VIRGINIA  
 DEPARTMENT OF MINES  
 OIL AND GAS DIVISION  
 CHARLESTON

WELL LOCATION MAP  
 FILE NO. Boo-383-A

+ Denotes location of well on United States Topographic Maps, scale 1 to 62,500, latitude and longitude lines being represented by border lines as shown.

- Denotes one inch spaces on border line of original tracing.