


cm

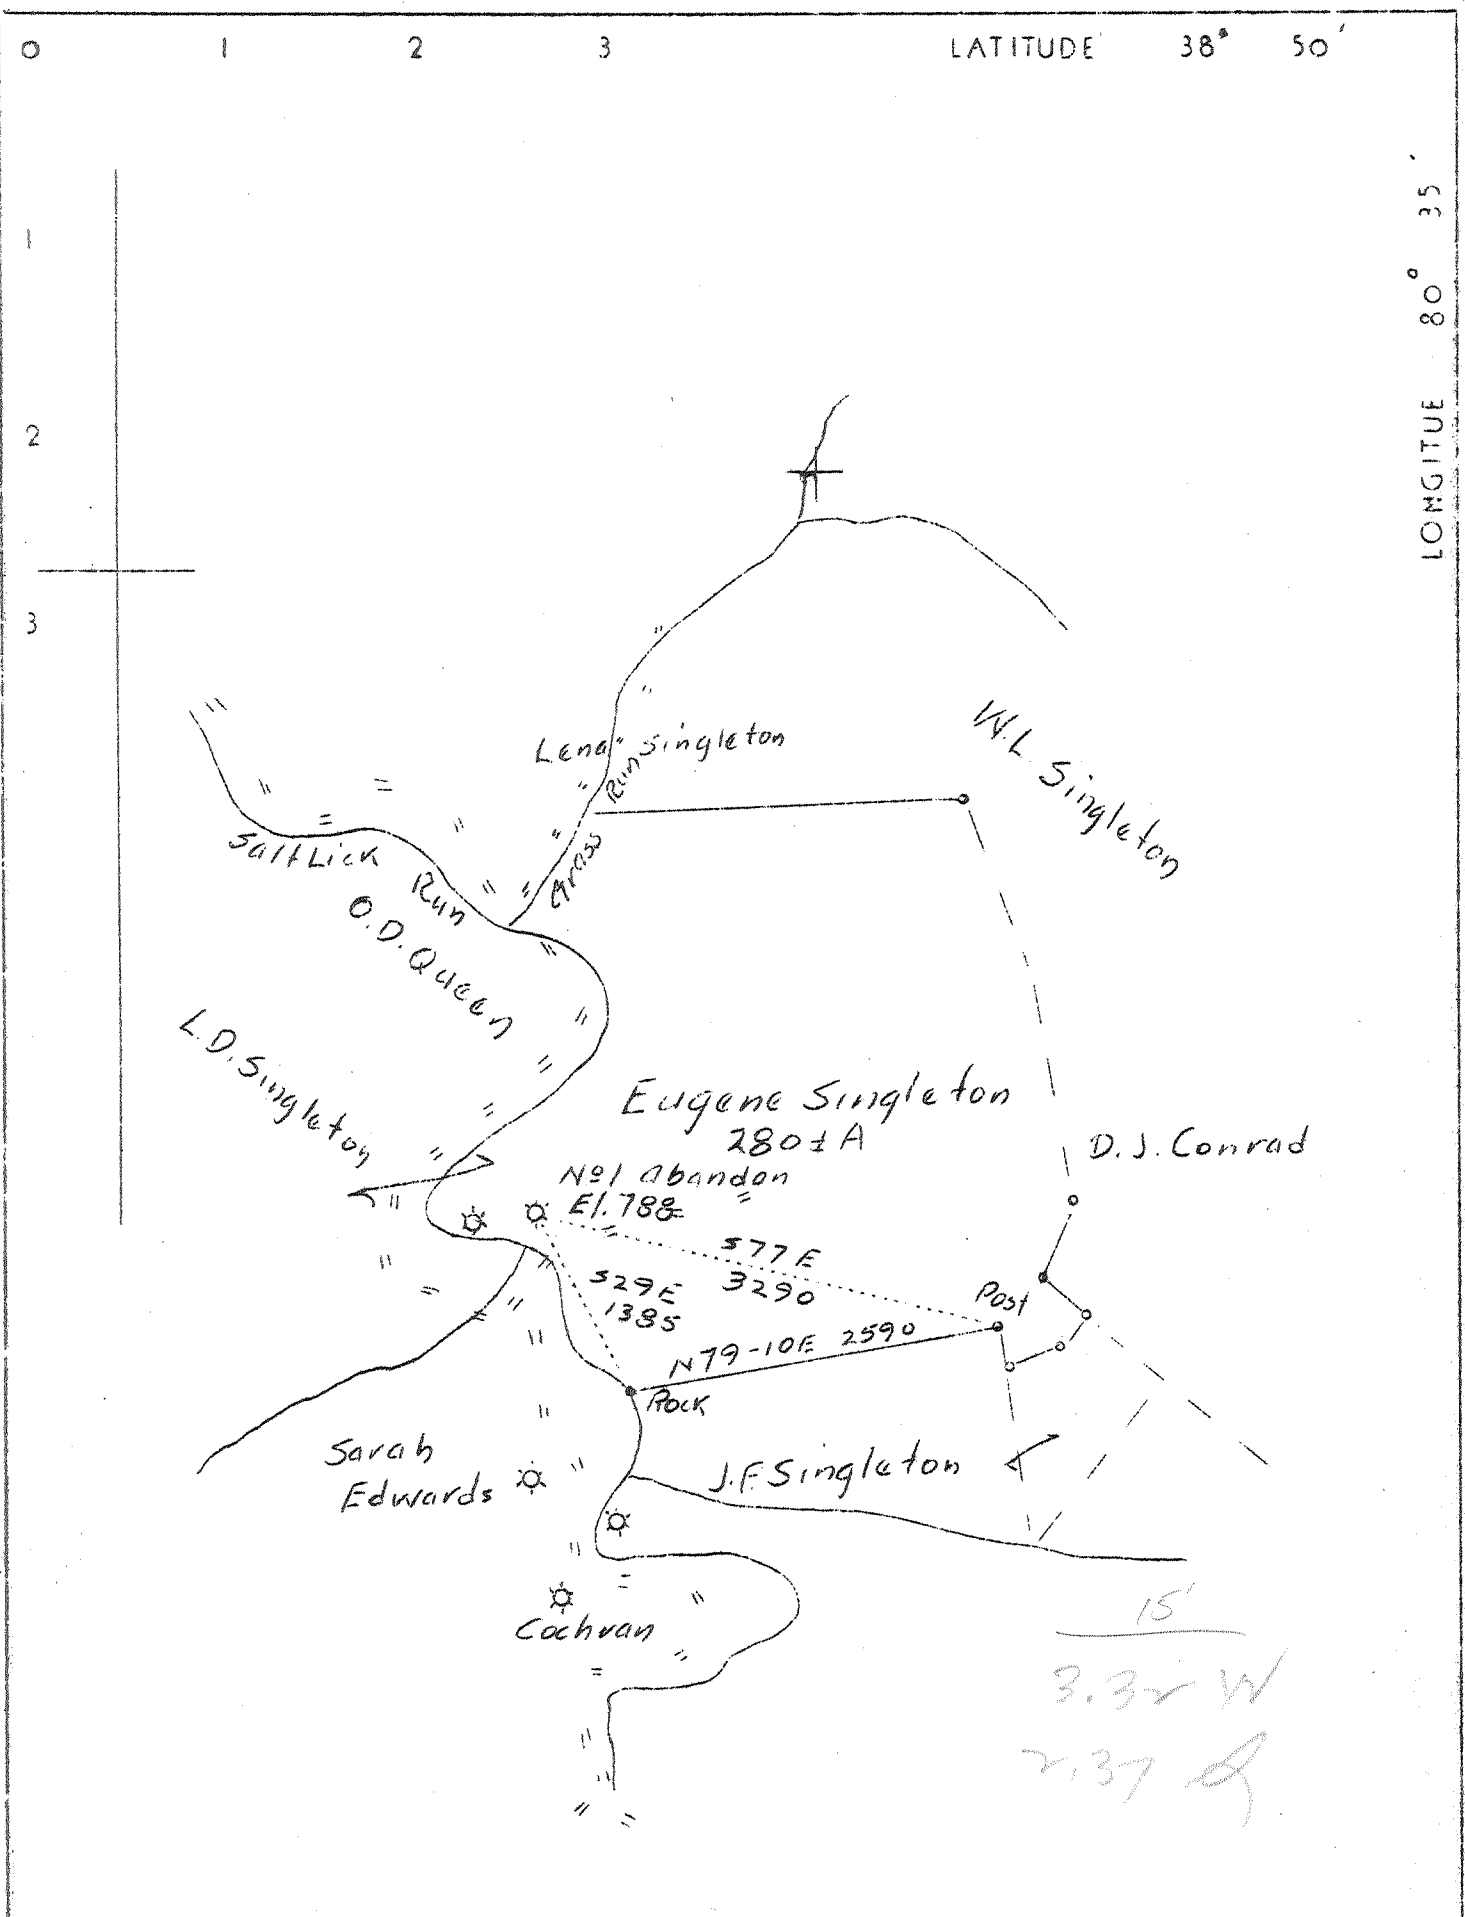

Company Central Fuel Company
 Address 218 Broad St. Charleston, W. Va.
 Farm Eugene Singleton
 Tract 1 Acres 280± Lease No. _____
 Well (Farm) No. 1 Serial No. _____
 Elevation (Spirit Level) 788.00
 Quadrangle Burnsville 3C
 County Braxton District Salt Lick
 Engineer John D. Moore
 Engineer's Registration No. 159
 File No. _____ Drawing No. 1
 Date 2-18-37 Scale 1" = 1320'

STATE OF WEST VIRGINIA
 Department of Mines
 Oil and Gas Division
 Charleston

WELL LOCATION MAP
 File No. BRA X-22 A

+ Denotes location of well on U. S. Topographic Maps, scale 1 to 62,500 latitude and longitude lines being represented by border lines as shown.

— Denotes one inch spaces on border line of original tracing.