

JACKSON SURVEYING
INC.
2413 EAST PIKE ST. # 112
Clarksburg, WV 26302
304-623-5851

Latitude: 40°20'00"

Latitude: 40°15'00"

SURFACE HOLE 10502'

BOTTOM HOLE 6,943'

UTM (NAD83, ZONE 17, METERS):
NORTHING: 4,461,398.499
EASTING: 539,290.019

UTM (NAD83, ZONE 17, METERS):
NORTHING: 4,461,045.275
EASTING: 538,361.886

UTM (NAD83, ZONE 17, METERS):
NORTHING: 4,455,095.793
EASTING: 540,410.731

LINE	BEARING	DISTANCE	DESCRIPTION	MONUMENT
L1	N 35°08'35" W	1070.08'	SHL TO LANDMARK	2" IRON PIPE FOUND
L2	N 65°13'12" W	1339.46'	SHL TO LANDMARK	STONE FOUND
L4	S 15°36'54" E	1924.67'	LPL TO AZL1	
L5	S 12°38'25" E	91.99'	AZL1 TO AZL2	
L6	S 15°07'44" E	2109.08'	AZL2 TO AZL3	
L7	S 18°55'02" E	182.97'	AZL3 TO AZL4	
L8	S 18°40'41" E	1008.90'	AZL4 TO AZL5	
L10	S 20°26'58" E	1743.55'	AZL6 TO AZL7	
L12	S 26°40'55" E	183.95'	AZL8 TO AZL9	
L14	S 15°57'21" E	549.96'	AZL10 TO AZL11	
L16	S 20°04'59" E	1372.95'	AZL12 TO AZL13	
L17	S 19°58'13" E	91.00'	AZL13 TO AZL14	

LINE	BEARING	DISTANCE	CURVE LENGTH	DESCRIPTION
L3	S 69°14'58" W	3250.40'	3682.92'	SHL TO LPL
L9	S 19°41'20" E	182.96'	182.97'	AZL5 TO AZL6
L11	S 26°18'26" E	458.23'	458.86'	AZL7 TO AZL8
L13	S 21°41'04" E	639.82'	640.94'	AZL9 TO AZL10
L15	S 17°21'40" E	278.87'	274.98'	AZL11 TO AZL12

GRID NORTH
UTM, NAD83 DATUM, ZONE 17, US FT

EXISTING WELLS
WITHIN 3000'
SCALE: 1"=3000'

SET 5/8" REBAR
12" WHITE ASH
N01°51'E 384.1'
N80°49'W 339.1'
806H

INSET
NTS

WELL RESTRICTIONS

NOTES ON SURVEY

DAVID JACKSON
LICENSED
No. 708
STATE OF WEST VIRGINIA
PROFESSIONAL SURVEYOR

GRAPHIC SCALE IN FEET
2000 0 2000

COMPANY:
SWN
Production Company, LLC

STATE OF WV DNR C BRK
OPERATOR'S WELL #: 806H
API WELL #: 47 009 00344
STATE COUNTY PERMIT

STATE OF WEST VIRGINIA
WVDEP
OFFICE OF OIL & GAS
601 57TH STREET
CHARLESTON, WV 25034

MINIMUM DEGREE OF ACCURACY: 1/200
PROVEN SOURCE OF ELEVATION: SURVEY GRADE GPS (NAVD 88, US FT)

WELL TYPE: OIL WASTE DISPOSAL PRODUCTION DEEP GAS LIQUID INJECTION STORAGE SHALLOW
WATERSHED: NORTH FORK CROSS CREEK - CROSS CREEK (HUC-10)
DISTRICT: CROSS CREEK COUNTY: BROOKE
SURFACE OWNER: STATE OF WEST VIRGINIA, BUREAU OF COMMERCE, DIVISION OF NATURAL RESOURCES, PUBLIC LAND CORPORATION
OIL & GAS ROYALTY OWNER: STATE OF WEST VIRGINIA, BUREAU OF COMMERCE, DIVISION OF NATURAL RESOURCES, PUBLIC LAND CORPORATION
DRILL DRILL DEEPER REDRILL FRACTURE OR STIMULATE PLUG OFF OLD FORMATION PERFORATE NEW FORMATION
CONVERT PLUG & ABANDON CLEAN OUT & REPLUG OTHER CHANGE (SPECIFY) ASDRILLED
TARGET FORMATION: MARCELLUS ESTIMATED DEPTH: 5,869 TMD 27,671 TMD

WELL OPERATOR: SWN PRODUCTION COMPANY, LLC
ADDRESS: 1300 FORT PIERPONT ROAD, SUITE 200
CITY: MORGANTOWN STATE: WV ZIP CODE: 26508
DESIGNATED AGENT: BRITTANY WOODY
ADDRESS: 1300 FORT PIERPONT ROAD, SUITE 200
CITY: MORGANTOWN STATE: WV ZIP CODE: 26508

LEGEND:
PROPOSED SURFACE HOLE / BOTTOM HOLE
EXISTING / PRODUCING WELLHEAD
LPL: LANDING POINT LOCATION
EXISTING WATER WELL
EXISTING SPRING

SURVEYED BOUNDARY
DRILLING UNIT
LEASE BOUNDARY
ASDRILLED PATH
PROPOSED PATH

REVISIONS:
DATE: 08-28-2024
DRAWN BY: N. MANO
SCALE: 1" = 2000'
DRAWING NO:
WELL LOCATION PLAT

Latitude: 80°30'00"

Latitude: 80°30'00"

BOTTOM HOLE 1706'

SURFACE HOLE 11353'

UTM (NAD83, ZONE 17, METERS):
NORTHING: 4,461,398.611
EASTING: 539,289.985

UTM (NAD83, ZONE 17, METERS):
NORTHING: 4,461,047.597
EASTING: 538,363.529

UTM (NAD83, ZONE 17, METERS):
NORTHING: 4,455,093.759
EASTING: 540,411.368

Z:\2025 BACKUPS\1-02-25 DJ\SWN\STATE OF WV DNR C BRK\WELL PLATS\WELL PLAT\806H\FINAL\WV DNR C 806H 8-28-24\WVDNR C 806H WELL PLAT 8-28-24.DWG

TUESDAY FEBRUARY 11 2025 08:40AM

PROPERTY NUMBER 2501255321
PAD ID 3001169055

JACKSON SURVEYING
INC.
2413 EAST PIKE ST. # 112
Clarksburg, WV 26302
304-623-5851

GRID NORTH
UTM, NAD83 DATUM, ZONE 17, US FT



I, THE UNDERSIGNED, HEREBY CERTIFY THAT THIS PLAT IS
CORRECT TO THE BEST OF MY KNOWLEDGE AND BELIEF AND SHOWS
ALL THE INFORMATION REQUIRED BY LAW AND REGULATIONS ISSUED
AND PRESCRIBED BY THE DEPARTMENT OF ENVIRONMENTAL PROTECTION.

P.S. 708 *David L Jackson*

07/25/2025

REVISIONS:		COMPANY:		DATE: 08-28-2024	
		SWN		DRAWN BY: N. MANO	
		Production Company, LLC		SCALE: N/A	
		OPERATOR'S STATE OF WV DNR C BRK		DRAWING NO:	
		WELL #: 806H		WELL LOCATION PLAT 2	
		DISTRICT: CROSS CREEK			
		COUNTY: BROOKE			
		STATE: WV			

HTWID NORTH
MTU, E8BAG, MUTAG, 17, 25 FT



07/25/2025

REVISIONS:	COMPANY:				
	OPERATOR'S STATE OF WYOMING			Production Company LLC	
	WELL #:			47-009-00344	
	DISTRICT:			STATE:	
	CROSS CREEK			WV	
	COUNTY:			DRAWING NO:	
	BROOKE			SCALE: N/A	
	DATE: 08-28-2024			DRAWN BY: N. MANO	

TUESDAY FEBRUARY 11 2025 08:41AM
Z:\2025 BACKUPS\1-05-25 D1\2WN\STATE OF WA DNR C BRK\WELL PLATS\WELL PLAT\806H\FINAL\WV DNR C 806H 8-28-24\WADNR C 806H WELL PLAT 8-28-24.DWG

JACKSON SURVEYING
INC.
2413 EAST PIKE ST. # 112
Clarksburg, WV 26302
304-623-5851



I, THE UNDERSIGNED, HEREBY CERTIFY THAT THIS PLAT IS
CORRECT TO THE BEST OF MY KNOWLEDGE AND BELIEF AND SHOWS
ALL THE INFORMATION REQUIRED BY LAW AND REGULATIONS ISSUED
AND PRESCRIBED BY THE DEPARTMENT OF ENVIRONMENTAL PROTECTION.

P.S. 708

David L Jackson

07/25/2025

REVISIONS:		COMPANY:		DATE: 08-28-2024	
		SWN		DRAWN BY: N. MANO	
		Production Company, LLC		SCALE: N/A	
		OPERATOR'S STATE OF WV DNR C BRK		DRAWING NO:	
		WELL #: 806H		WELL LOCATION PLAT 3	
		DISTRICT: CROSS CREEK			
		COUNTY: BROOKE			
		STATE: WV			
		API: 47-009-00344			











2413 EAST PIKE ST. # 112
Clarksburg, WV 26302
304-623-5851

Q2

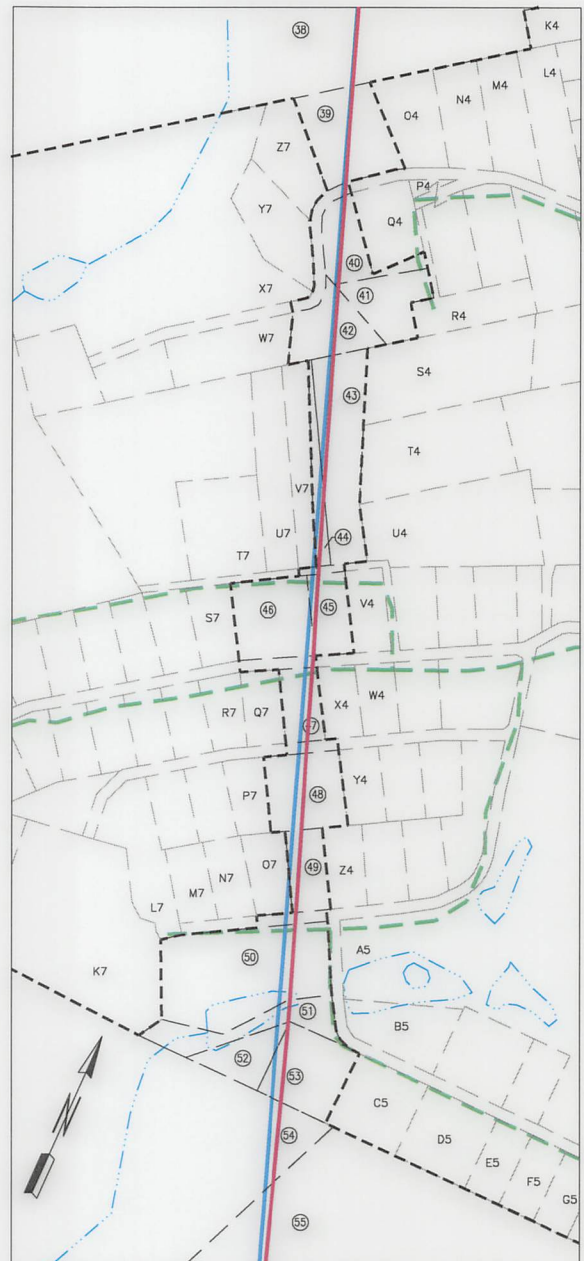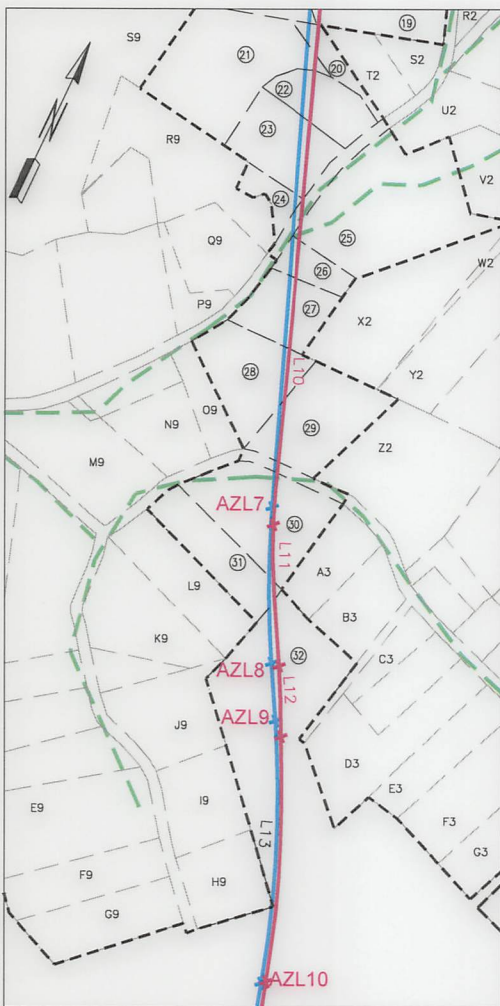

P.S. 708

David L Jackson



07/25/2025

REVISIONS:	COMPANY:			
	OPERATOR'S STATE OF WV DNR C BRK		API:	DATE: 08-28-2024
	WELL #: 806H		47-009-00344	DRAWN BY: N. MANO
	DISTRICT:	COUNTY:	STATE:	SCALE: N/A
	CROSS CREEK	BROOKE	WV	DRAWING NO:
				WELL LOCATION PLAT 4

JACKSON SURVEYING
INC.
2413 EAST PIKE ST. # 112
Clarksburg, WV 26302
304-623-5851

WELL BORE TRACTS		
TRACT	SURFACE OWNER (S) / ROYALTY OWNER (R)	TAX PARCEL
1	WEST VIRGINIA ST OF BUREAU OF COMM DIV OF NAT RES PB LD CORP (S/R)	4-CC20-6
TRACT	SURFACE OWNER (S)	TAX PARCEL
2	WEST VIRGINIA ST OF BUREAU OF COMM DIV OF NAT RES PB LD CORP (S)	4-CC19-169
3	GALIANO LINDY L (S)	4-CC19-170
4	EVANGELINOS CONSTANTINE & TOULA (SURV) (S)	4-CC19-171
5	NORFOLK & WESTERN RAILWAY CO	4-C19K-18
6	STEWART IRR TR 10/1/14 CARLON & BETTY TRUS (S)	4-CC19-172
7	BLACK CLARENCE T JR & TAMMY L (S)	4-CC19-186
8	WEST VIRGINIA DEPARTMENT OF TRANSPORTATION, DIVISION OF HIGHWAY (S)	POT ROCK ROAD
9	CARBASHO THOMAS & CALDWELL TINA (S)	4-CC23-323
10	MENEELY BOBBIE JO; MINICH RANDALL (S)	4-CC23-324
11	COOK FAMILY REVOCABLE TRUST 4/20/17, MALSON SUSAN A (S)	4-CC23-322
12	BARONIO CURTIS R & DONNA J (S)	4-CC23-321
13	THOMPSON DEBRA J (S)	4-CC23-320
14	HUBBARD SAMUEL (S)	4-CC23-318
15	JOHNS ALBERT;GARY;GREGORY;MOORE TAMMY (S)	4-CC23-326
16	SULLIVAN ARTHUR E JR (S)	4-CC23-368
17	SILVER CHARLES;HALSTEAD DONNA LIVINGOOD SHERRY (1/3) (S)	4-CC23-327
18	HALSTEAD GORDON K & DONNA M (SURV) (S)	4-CC23-327.1
19	LIVINGOOD RONALD & SHERRY (SURV) (S)	4-CC23-366
20	YOST CHARLES M & BETTY A (S)	4-CC23-363.1
21	PARR BRIAN W (S)	4-CC23-363
22	YOST MICHELLE (S)	4-CC23-361
23	PARR BRIAN W (S)	4-CC23-362
24	PARR BRIAN W & REBECCA J JTWS (S)	4-CC23-360
25	STUCK TERRY G & KAREN M (SURV) (S)	4-CC23-377
26	TATE RICHARD A (S)	4-CC23-378
27	TAYLOR DAVID L & JOYCE (SURV) (S)	4-CC23-379
28	STEPHEN GARRY E & ELLIOTT BOBBIE L	4-CC23-381
29	YOST RUSSELL E & RUTH A (S)	4-CC23-387
30	CERCONE JAMES A;BATTAGLIA NANCY K SURV(LE-NANCY CERCONE) (S)	4-CC23-389
31	CARBASHO FRANK E (S)	4-CC23-390
32	VISYAK PATRICIA M (S)	4-CC24-83
33	WOOD DAVID D & ANNA E (SURV) (S)	4-CC29-6
34	BOARD OF EDUCATION -BROOKE COUNTY (S)	4-CC29-3
35	RALSTON CHARLES L & SANDRA (S)	4-CC29-4
36	WEST VIRGINIA DEPARTMENT OF TRANSPORTATION, DIVISION OF HIGHWAY (S)	WASHINGTON PIKE A/K/A STATE ROUTE 27
37	PARK & RECREATION COMMISION (S)	3-B28-66
38	POTTER JAY M II;JOHN PAUL; SAUVE' PENNY POTTER (S)	3-B29E-1
39	TAYLOR RICHARD W & TERESA R (SURV) (S)	3-B29E-16
40	CRONIN PAUL A & NOLA J (SURV) (S)	3-B29E-25
41	GRIFFITH FAM KEYSTONE TR (LE-JAMES&PRISCILLA GRIFFITH) (S)	3-B29E-24
42	CARUSO ELIZABETH A (S)	3-B29E-23
43	GAGICH SUSAN M (L EST JOHN G & M LOIS PLATT) (S)	3-B29J-1
44	GAGICH SUSAN M (L EST JOHN G & M LOIS) (S)	3-B29J-2
45	HENTHORN JANETTE M (S)	3-B29J-13
46	JONES MICHAEL D & LOIS J (SURV) (S)	3-B29J-14
47	HENTHORN LEROY & JANETTE (SURV) (S)	3-B29J-35
48	MATHEWS JACOB E (S)	3-B29J-46
49	WILLETT BARBARA E (S)	3-B29J-56
50	BEATTY DEREK A (S)	3-B29J-60
51	HERVEY RUSSEL D HUKILL BRITTANY (SURV) (S)	3-B29J-61
52	HERVEY RUSSEL D & HUKILL BRITTANY N (SURV) (S)	3-B29J-62
53	HERVEY RUSSELL & HUKILL BRITTANY N (SURV) (S)	3-B29J-63
54	PARK & RCREATION COMMISSION (S)	3-B29-14
55	DELATORE LOUIS & KAREN (S)	3-B29-13.1
56	JONES ZACHARY & MICHELE (S)	3-B29-13
57	SANFORD HARRY E; NEELY CHATMAN L (SURV) (S)	3-B29-16
58	SANFORD HARRY E; NEELY CHATMAN L (SURV) (S)	3-B34-2
59	HUNT WILLIAM CURTIS & SUSAN L (SURV) (TOD) SCOTT KRISTEN E (S)	3-B34-7
60	THOMAS GARY D & TRESA A (SURV) THOMAS ANDREW (TUD) (S)	3-B34-7.8
61	THOMAS GARY D & TRESA A (TRANSFER UPON DEATH (SURV) (S)	3-B34-7.4
62	CANTERBURY LEWIS S JR & MELISSA D (JTWS) (S)	3-B34-8
63	MATTESON MATTHEW D & AMY R (SURV) (S)	3-B34-7.1
64	BRINKLEY JUDITH LEE; STENGER SARAH A; BUYAN MARK A (S)	3-B34-10
65	RIGGS KENNETH (S)	3-B34-10.1

07/25/2025

REVISIONS:	COMPANY:			
	SWN		SWN	
	Production Company, LLC		Production Company™	
	OPERATOR'S	STATE OF WV DNR C BRK	API:	DATE: 08-28-2024
	WELL #:	806H	47-009-00344	DRAWN BY: N. MANO
	DISTRICT:	COUNTY:	STATE:	SCALE: N/A
	CROSS CREEK	BROOKE	WV	DRAWING NO:
				WELL LOCATION PLAT 5



07/25/2025

JACKSON SURVEYING
INC.
2413 EAST PIKE ST. # 112
Clarksburg, WV 26302
304-623-5851

ADJOINING OWNERS TABLE		
TRACT	SURFACE OWNER	TAX PARCEL
A	LANGEVIN GRETCHEN MOOREWESBANCO BANK INC	4-CC20-5
B	MILLER JOHN ERNEST,JESSE ANDREW (SURV)	4-CC20-4
C	BREEN SUSAN D & DENNIS M	4-CC20-22
D	COLLIERS SPORTSMAN CLUB	4-CC20-21
E	ROUSE WILLIAM MORGAN & DORIS J	4-CC20-20
F	BLACK LINDY L	4-CC20-7
G	GALIANO LINDY L &	4-CC20-19.1
H	CARTER EDWARD L & DEBORAH C JTWS	4-CC20-18
I	CARTER EDWARD L	4-CC20-17
J	GALIANO ERIC T	4-CC20-16
K	GALIANO ERIC T	4-CC20-14
L	GALIANO ERIC T	4-CC20-19
M	MCCONNELL KEVIN	4-CC20-11
N	MCCONNELL BARBARA J	4-CC20-10
O	PRONCHIK SUSAN KAY	4-CC20-8
P	BERNARDINI JUDITH ANN	4-CC20-9
Q	BERNARDINI MICHAEL LEE & JULIE LYNN	4-CC20-44
R	NORFOLK & WESTERN RAILWAY CO	4-C24B-29
S	POWER ADRIAN ELIZABETH & EMIL JAMES LOPPE (JTWS)	4-CC19-185
T	MOORE CHARLES D & CECELIA FAY (JTWS)	4-CC19-180
U	EDGELL ROSA MARIE	4-CC19-176
V	KASPER PAUL & MITCHELL JENNIFER (JTWS)	4-CC19-174
W	THOMAS FLORENCE M	4-CC19-173
X	CRAWFORD MARK A	4-CC19-177
Y	ERDMAN PAULINE A TOD	4-CC19-181
Z	ERDMAN PAULINE A TOD	4-CC19-183
A2	NICKOLES 3 LLC	4-CC20-33
B2	WEST VIRGINIA ST OF BUREAU OF COMM DIV OF NAT RES PB LD CORP	4-CC23-325
C2	BAIRD WILLIAM C & CYNTHIA L (SURV)	4-CC24-5
D2	CROSS RAYMOND S DENNIS P & BUTLER KATHRYN R	4-CC24-13
E2	LYNCH THERESA ANN (LE-CHARLES & ELLEN THORNE	4-CC24-16
F2	COLLINS RANDY L JR & AMY R (SURVIVORSHIP	4-CC24-17
G2	COLLINS RANDY L JR & AMY R (SURVIVORSHIP)	4-CC24-18
H2	UCHT JANICE	4-CC24-19
I2	JOHNSON KATHY L	4-CC24-19.1
J2	KISNER EUGENE WILFRED & CYNTHIA KAY	4-CC24-20
K2	HUNTER DIXIE DARE(TOD) HUNTER ROBERT ANDREW	4-CC24-21
L2	MOORE FAMILY REV LIVING TRUST TRUS- RICHARD & TAMMY MOORE	4-CC24-4
M2	GEORGETTI RANDY V & TAMMY S (SURV)	4-CC24-22
N2	GOOCH JUDITH L	4-CC23-370
O2	SMITH VIRGINIA	4-CC23-372
P2	SMITH VIRGINIA L	4-CC23-373
Q2	LIVENGOOD RONALD & SHERRY (SURV)	4-CC23-366
R2	SMITH VIRGINIA L	4-CC23-374
S2	KLINE DANIEL	4-CC23-365
T2	YOST CHARLES M & BETTY A SURV	4-CC23-364
U2	STARKEY BARBARA	4-CC23-376
V2	JOSEPH MARGARET A	4-CC24-61
W2	WADE MICHAEL DAVID	4-CC24-60
X2	CERCONE JAMES A;BATTAGLIA NANCY K SURV(LE-NANCY CERCONE)	4-CC23-389
Y2	WADE MICHAEL DAVID	4-CC24-59
Z2	BURNS JAMES & SHARON (SURV) TOD	4-CC24-63
A3	JONES RONNIE LEE JR	4-CC24-81
B3	WILSON CLUNT	4-CC24-80
C3	MOZINGO JEFFREY ALLEN	4-CC24-78
D3	CRUPE KIMBERLY	4-CC24-76
E3	LUNSFORD MICHAEL & DANYIEL	4-CC24-75
F3	LUNSFORD MICHAEL & DANYIEL	4-CC24-74
G3	SMITH SCOTTIE O & CHRISTINE S (SURV)	4-CC24-73
H3	MITCHELL ROBERT & KIMBERLY (SURV)	4-CC24-72
I3	NICKOLES RUDY & FRANCES	4-CC24-71
J3	MITCHELL ROBERT C & KIMBERLY A (SURV)	4-CC24-83.1
K3	NICKOLES RUDY & FRANCES A	4-CC24-70
L3	BUCY CARMELLA RITA	4-CC24-69
M3	BUCY EVELYN	4-CC24-68
N3	GILCHRIST MICHAEL JR & ERIN (JTWS)	4-CC24-67.2
O3	GILCHRIST BENNY L & TARA D (JTWS)	4-CC24-65
P3	HAMRICK HAROLD DEWAYNE	4-CC24-57
Q3	STEVENS JOHN & LINDA	4-CC24-56
R3	MALONEY CHARLES WAYNE & NANCY L (JTWS) (TOD)	4-CC29-17
S3	WOOD CHRISTOPHER & MISTY M (JTWS)	4-CC29-10
T3	WOOD CHRISTOPHER D WOOD MISTY M (SURV))	4-CC29-9
U3	WOOD CHRISTOPHER D & WOOD MISTY M (SURV)	4-CC29-8
V3	WOOD CHRISTOPHER D & MISTY M (SURV)	4-CC29-6.1
W3	WOOD DAVID D & EILEEN	4-CC29-7
X3	FERGUSON JASON G	4-CC29-76
Y3	RALSTON CHARLES L & SANDRA	4-CC29-5
Z3	FREE METHODIST CHURCH	3-B29-4
A4	FERGUSON WALTER & EDITH	4-CC29-78
B4	JEFFRIES DIANA	4-CC29-79
C4	JEFFRIES DIANA	4-CC29-80
D4	WARCHOLAK MEGHAN E	4-CC29-81
E4	BALLATO CHRISTOPHER & RUTH (SURV)	4-CC29-93
F4	BALLATO CHRISTOPHER & RUTH (SURV)	4-CC29-94
G4	BALLATO CHRISTOPHER & RUTH (SURV)	4-CC29-95
H4	BALLATO CHRISTOPHER A & RUTH V (SURV)	4-CC29-98
I4	DAYTON-WHITLATCH AMITY LAEL	3-B29E-2
J4	RADICK RONALD R & CHRISTINE (SURV)	3-B29E-3

ADJOINING OWNERS TABLE		
TRACT	SURFACE OWNER	TAX PARCEL
K4	COPPA SILVERIO G & DORIS E (SURV)	3-B29E-4
L4	SALVINI MATTHEW J	3-B29E-12
M4	RIGGS DAVID & PATTI J (SURV)	3-B29E-13
N4	DEMARK GREG C	3-B29E-14
O4	DEMARK GREGORY C	3-B29E-15
P4	BROWN MARILYN	3-B29E-28
Q4	CRONIN PAUL A & NOLA	3-B29E-26
R4	GRIFFITH FAM KEYSTONE TR (LE-JAMES & PRISCILLA GRIFFIT	3-B29E-27
S4	LORING RANDY L & JUDY A (SURV)	3-B29E-34
T4	WOODSTUFF MICHAEL A	3-B29E-35
U4	WOODSTUFF MICHAEL A & DEBORAH L (JTWS)	3-B29E-38
V4	HENTHORN JANETTE M	3-B29J-12
W4	HENTHORN JANETTE M	3-B29J-37
X4	HENTHORN JANETTE M	3-B29J-36
Y4	MUSHET DARLA ANN & ALEC (SURV)	3-B29J-45
Z4	MUSHET ALEC & DARLA A (SURV)	3-B29J-55
A5	BAKER KEITH & KATHERINE A (SURV)	3-B29J-70
B5	GASTON JACQUELINE A	3-B29J-69
C5	NIXON N STEVE & JILL (SURV)	3-B29J-64
D5	MCCONAUGHEY JOHN P	3-B29J-65
E5	SPURRIER DISCHMOND & AMY EILEEN	3-B29J-66
F5	SPURRIER DISCHMOND & AMY EILEEN	3-B29K-13
G5	CASTO LOUISE A	3-B29K-14
H5	CASTO LOUISE A	3-B29K-15
I5	GEORGETTI SHIRLEY, BROWMLEE LAND ADVENTURES LP	3-B29K-11
J5	JONES ZACHARY & MICHELE	3-B29K-18
K5	JONES ZACHARY & MICHELLE	3-B29K-17.1
L5	STEWART JAMES & PAMELA	3-B29K-19
M5	STEWART JAMES H & PAMELA J (SURV)	3-B29K-20
N5	CECCHINI MELANIE A	3-B29K-21
O5	FALBO PENNY	3-B29K-22
P5	FALBO PENNY	3-B29K-23
Q5	ROBERSON CHARLES M & DOROTHY	3-B29-5
R5	SONDA HAROLD S & SHIRLEY J	3-B29-10
S5	CHIVERS NORMA E TOD CHIVERS ALAN J ETAL	3-B29-11
T5	CHIVERS NORMA E CHIVERS ALAN J. ETAL	3-B29-12
U5	MALINKY KEITH & KIM	3-B29-22
V5	HIGHLAND SPRINGS GOLF COURSE LLC	3-B29-18
W5	HONE MARK A & LAUREN M JTWS	3-B29-21
X5	HONE MARK A & LAUREN M JTWS	3-B29-20
Y5	DIAMOND JANA L	3-B29-15.1
Z5	SANFORD HARRY E;NEELY CHATMAN L (SURV)	3-B29-15
A6	PAULL CHRISTOPHER J & MARY ELLEN (SURV)	3-B29-15.2
B6	PAULL CHRISTOPHER J & MARY E (SURVIVORSHIP)	3-B34-3
C6	GRIZZEL STEPHEN SR & USA JTWS	3-B34-7.12
D6	GRIZZEL STEPHEN SR & USA JTWS	3-B34-7.10
E6	LINDSEY-LYNCH REGINA,TR OF REGINA LINDSEY-LYNCH REV TR AG	3-B34-7.9
F6	LINDSEY-LYNCH REGINA TR OF REGINA LINDSEY-LYNCH REVTRAGRE	3-B34-7.7
G6	FERGUSON CORY R & TARA L (SURV)	3-B34-7.6
H6	SPITAK MICHAEL N & RHONDA R (SURVIVORSHIP)	3-B34-7.3
I6	HASTINGS JEFFREY L JR & KRISTEE M (JTWS)	3-B34-7.5
J6	LOUDIN RICKEY G PATRICIA A JTWS	3-B34-9
K6	LOWRY DEVIN J & NICOLE M (JTWS)	3-B34-7.2
L6	LOWERY DEVIN J & LOWERY NICOLE (JTWS)	3-B34-7.11
M6	HANNAHS FREDERICK L	3-B34-70
N6	SONDA RICHARD L & SONDA HAROLD	3-B34-69
O6	WINTERS SHIRLEY (TOD) WINTERS ROBERT G (ETAL)	3-B34-68
P6	SHEERAN MARY L & CRAFT CUCARESE BEVERLY	3-B34-67
Q6	APPALACHIA MIDSTREAM SERVICES LLC	3-B34-65
R6	APPALACHIA MIDSTREAM	3-B34-66
S6	DIGHT KENNETH W & BRENDA	3-B34-63
T6	DIGHT KENNETH W & BRENDA D	3-B34-62
U6	VANCAMP, WILLIAM C & MARIE C (SURV)	3-B34-27
V6	BURDINE KYLE	3-B34-28
W6	BURDINE KYLE	3-B34-29
X6	AMBROSE NANCY J MISCH ASHLEY N (LC)	3-B34-26
Y6	AMBROSE NANCY J	3-B34-25
Z6	AMBROSE NANCY J REV TRUST	3-B34-24
A7	AMBROSE NANCY J REV TRUST	3-B34-23
B7	MAZZELLA SIMON MATHEW & MARTHA KAY	3-B34-21
C7	BUFFALO CEMETERY	3-B34-22
D7	AMBROSE NANCY J REV TRUST	3-B34-11
E7	SMITH KEITH & KATHY	3-B34-16.1
F7	HUNT WILLIAMC & SUSAN L (JTWS) (TOD) SCOTT KRISTEN E	3-B34-10.2
G7	WASHINGTON PIKE PUBLIC SERVICE	3-B29-17
H7	PARK & RECREATION COMMISSION	3-B28-61
I7	PARK & RECREATION COMMISSION	3-B28-65
J7	COPERICH RICHARD M & BELINDA A (JTWS)	3-B29J-25
K7	COPERICH RICHARD M & BELINDA A (JTWS)	3-B29J-52
L7	COPERICH RICHARD M & BELINDA A (JTWS)	3-B29J-50
M7	HAYNES ROBERT L	3-B29J-59
N7	HAYNES ROBERT L	3-B29J-58
O7	CRAFT DOROTHY R	4-CC24-82
P7	NARIGON GERALD & MEGAN JTWS	3-B29J-47
Q7	HENTHORN LEROY & JANETTE (SURV)	3-B29J-34
R7	NARIGON GERALD & MEGAN JTWS	3-B29J-33
S7	LILLY WILLIAM J & KRISTA A (SURV)	3-B29J-15
T7	LEES MARK D & MERLINDA L (SURV)	3-B29J-5
U7	MOLNAR ARDELLE L	3-B29J-4
V7	MOLNAR ARDELLE L	3-B29J-3

07/25/2025

REVISIONS:	COMPANY:		SWN Production Company, LLC SWN Production Company™	
	OPERATOR'S STATE OF WV DNR C BRK		API:	DATE: 08-28-2024
	WELL #: 806H		47-009-00344	DRAWN BY: N. MANO
	DISTRICT:	COUNTY:	STATE:	SCALE:
	CROSS CREEK	BROOKE	WV	N/A
			DRAWING NO:	
				WELL LOCATION PLAT 6

[illegible]

JACKSON SURVEYING
INC.
2413 EAST PIKE ST. # 112
Clarksburg, WV 26302
304-623-5851

ADJOINING OWNERS TABLE		
TRACT	SURFACE OWNER	TAX PARCEL
W7	CARUSO ELIZABETH A	3-B29E-22
X7	CARUSO ELIZABETH A	3-B29E-19
Y7	CARUSO ELIZABETH A	3-B29E-18
Z7	GIBSON EDWARD R & JOYCE C SURV	3-B29E-17
A8	RADVANSKY JOHN GABRIEL	3-B29J-7
B8	BROOKE COUNTY PARK ASSOCIATION	3-B28-67
C8	BROOKE COUNTY PARK COMMISSION	3-B28-64
D8	KNORR BERNARD JOHN III (L EST) KNORR BERNARD J JR % RUBY F	3-B28-57.1
E8	HANCHER ERIC DAVID	3-B28-57
F8	EATON JANICE	3-B28-56
G8	SCHUPBACH CHARLES EDWARD & ELSIE HELEN (SURV)	3-B28-55
H8	HANCHER ERIC; GLASURE CHARLOTTE (SURV)	3-B28-54
I8	COEN CORINNA A	3-B28-53
J8	JUSTICE GREGORY MICHAEL MARY ALICE MALONEY (LE)	3-B28-52
K8	BENSON ANTHONY	3-B28-51
L8	POTTER ELIZABETH ANN	3-B28D-65
M8	POTTER ELIZABETH A	3-B28D-64
N8	MILLER JENNY L & JAMES T MCCARTY (LE)	3-B28D-63
O8	FRANKLIN CEMETERY ASSOCIATION TRUSTEES	3-B28D-66
P8	MOORE MICHAEL A II & MOORE KIMBERLYL (JTWS)	4-CC28-11
Q8	BERDINE FLOYD I (TOD)	4-CC29-1
R8	DEGARMO MARY K HERVEY	3-B29-1
S8	THE BROOKE COUNTY PARK & RECREATION	3-B29-2
T8	STEPANEK WILLIAM KENNETH & INA MARCHEL (SURV)	4-CC29-2
U8	FRANKLIN METHODIST CHURCH	4-CC28-10
V8	LANCASTER DAVID	4-CC28-9
W8	LANCASTER DAVID	4-CC28-8
X8	ARBOGAST WILLIAM & GRACIE E	4-CC28-7
Y8	CHARLESWORTH DOUG & ADELINE (SURV)	4-CC28-6
Z8	SAUNDERS JEFFREY S	4-CC23-420
A9	GASCHLER ROBERT J & KERRY L (SURVIVORSHIP)	4-CC23-419
B9	GROCH IMOGENE RUTH	4-CC23-402
C9	FLUHARTY RODNEY JAY	4-CC23-400
D9	FLUHARTY RODNEY JAY	4-CC23-399
E9	FLUHARTY RODNEY JAY	4-CC23-398
F9	SMITH CHRIS L	4-CC23-397
G9	SMITH CHRIS L	4-CC23-396
H9	HAYNES ROBERT L	3-B29J-57
I9	COE STEVEN B;VIRGIL;GLEN JR;STACKPOLE DIANNE ETAL	4-CC23-395
J9	STILL JAMES L & BRENDA K (ETAL)	4-CC23-394
K9	MCMILLAN STACEY M	4-CC23-392
L9	CARBASHO FRANK E	4-CC23-391
M9	CARBASHO FRANK E	4-CC23-386
N9	HEATON ROBYN GAI	4-CC23-384
O9	STEPHEN GARRY E & ELLIOTT, BOBBIE L (SURV)	4-CC23-382
P9	WILLIAMS PEGGY TOD	4-CC23-357
Q9	JOHNSON JAMES R JR & LURA M	4-CC23-359.1
R9	JOHNSON LURA M	4-CC23-359
S9	YOST CLARA E	4-CC23-328
T9	HUBBARD SAMUEL	4-CC23-86
U9	THOMPSON DEBRA J	4-CC23-319
V9	BANNEN JOHN J	4-CC23-317
W9	CORWIN BRIAN	4-CC23-78
X9	HENTHORN WILLIAM E	4-CC23-71
Y9	BRAHO JOSEPH M & MCGOWAN KATELYN N (JTWS)	4-CC23-66
Z9	BURCH AMY J	4-CC23-67
A10	HART TED JR & RUTH B	4-CC23-51.4
B10	PITTSBURGH & W VA RAILWAY CO	4-CC19-191
C10	MARINO WILLIAM & MILDRED T	4-CC19-190
D10	NOGA CODIE L & KATRINA MILLER	4-CC19-187
E10	D'AGOSTINO PETER	4-CC19-188
F10	NICKOLES GREGORY; RANDY;JEFFRE (LE-DANNY & GRACE NICKOLES)	4-CC19-160
G10	BAKER DAVID	4-CC19-164
H10	EMMERTH DOUGLAS P & PAMELA L JTWS	4-CC19-165
I10	STATE OF WEST VIRGINIA BUREAU OF COMMERCE DIV OF NAT RESOURC	4-CC19-168

07/25/2025


REVISIONS:	COMPANY:			
	SWN Production Company, LLC SWN Production Company™			
	OPERATOR'S STATE OF WV DNR C BRK		API:	DATE: 08-28-2024
	WELL #: 806H		47-009-00344	DRAWN BY: N. MANO
	DISTRICT:	COUNTY:	STATE:	SCALE: N/A
	CROSS CREEK	BROOKE	WV	DRAWING NO:
				WELL LOCATION PLAT 7




07/25/2025

JACKSON SURVEYING
INC.
2413 EAST PIKE ST. # 112
Clarksburg, WV 26302
304-623-5851

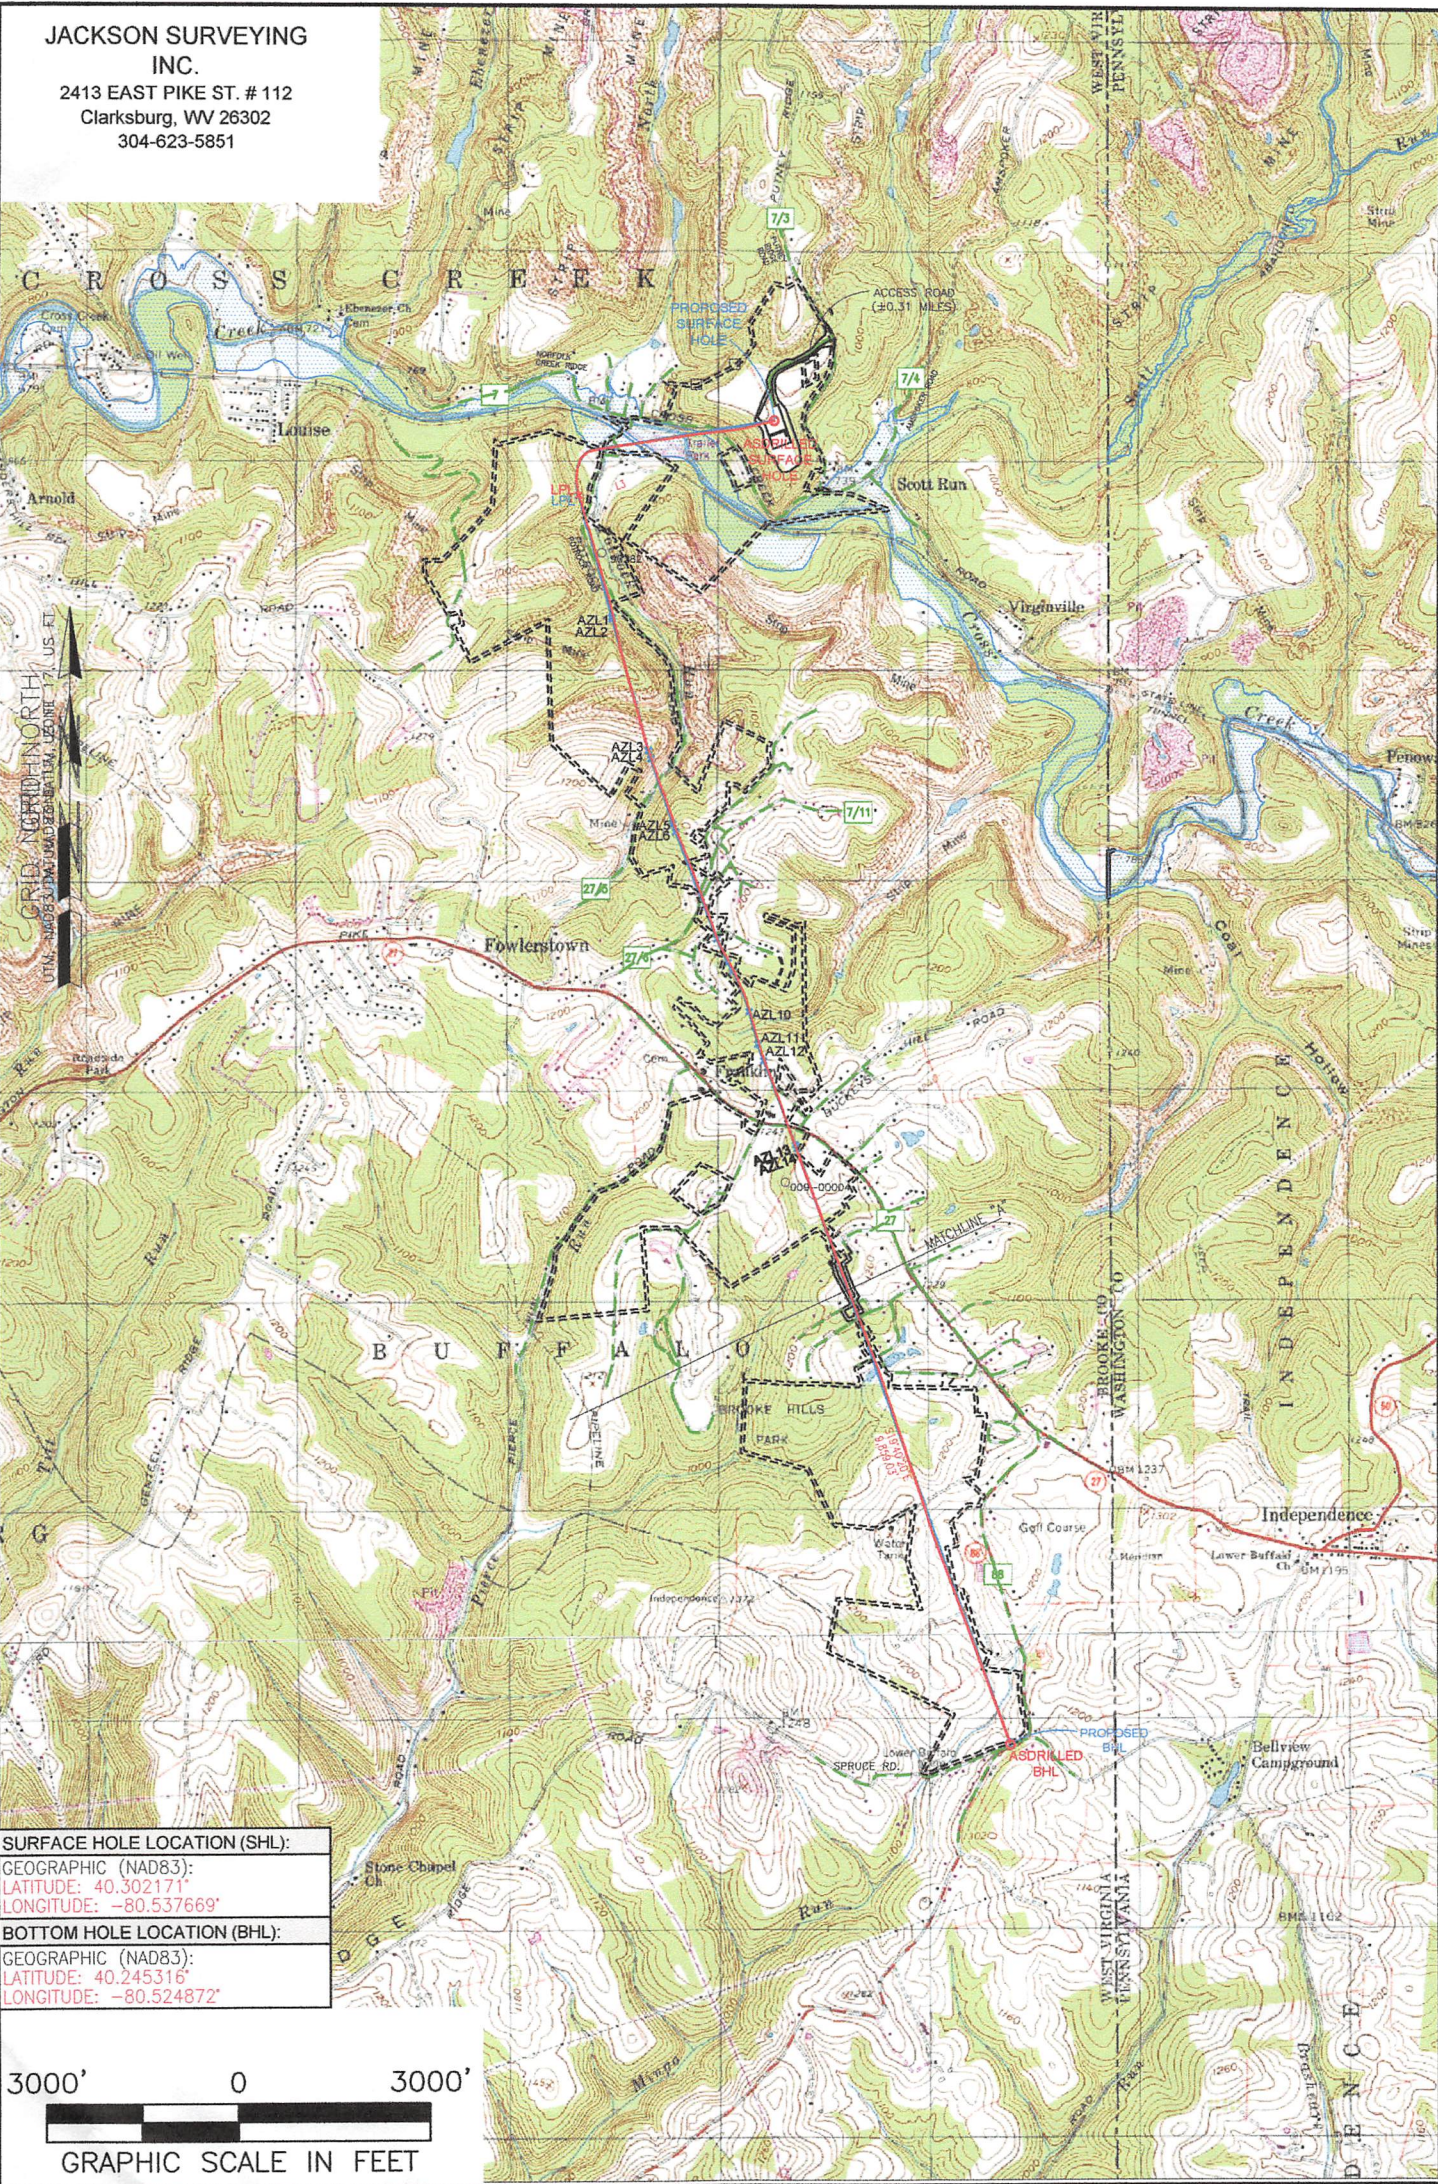

SURFACE HOLE LOCATION (SHL):
GEOGRAPHIC (NAD83):
LATITUDE: 40.302171°
LONGITUDE: -80.537669°
BOTTOM HOLE LOCATION (BHL):
GEOGRAPHIC (NAD83):
LATITUDE: 40.245316°
LONGITUDE: -80.524872°

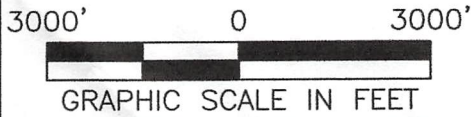

- NOTES ON SURVEY
1. SURFACE AND ROYALTY OWNER INFORMATION AND THEIR BOUNDARIES SHOWN HEREON WERE PLOTTED FROM DEEDS AND/OR TAX PARCEL MAPS PROVIDED BY CLIENT AND/OR FIELD LOCATIONS.
 2. THIS PLAT DOES NOT REPRESENT A BOUNDARY SURVEY OF THE PARCELS SHOWN HEREON.
 3. ALL INSETS ARE GRID NORTH UNLESS OTHERWISE DEPICTED.
- LEGEND:
- PROPOSED SURFACE HOLE / BOTTOM HOLE
 - EXISTING / PRODUCING WELLHEAD
 - LPL X LANDING POINT LOCATION
 - FLOOD PLAIN
 - PROPOSED SURFACE HOLE
 - ACCESS ROAD (20.31 MILES)
 - LEASE BOUNDARY
 - PROPOSED PATH
 - ASDRILLED PATH

WELL OPERATOR: SWN PRODUCTION COMPANY, LLC	WELL (FARM) NAME: STATE OF WV DNR C BRK	WELL # 806H	SERIAL # 47-009-00344
ADDRESS: 1300 FORT PIERPONT ROAD, SUITE 200 MORGANTOWN, WV 26508	COUNTY - CODE BROOKE - 009	DISTRICT; CROSS CREEK	
SURFACE OWNER: STATE OF WEST VIRGINIA, BUREAU OF COMMERCE, DIVISION OF NATURAL RESOURCES, PUBLIC LAND CORPORATION	USGS 7 1/2 QUADRANGLE MAP NAME STUEBENVILLE EAST, WV		