


Latitude

Longitude

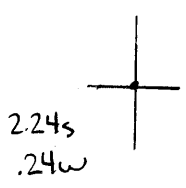

Topo Location

7.5' Loc. \_\_\_\_\_ 15' Loc. \_\_\_\_\_  
 \_\_\_\_\_ (calc.) \_\_\_\_\_


Company J D Owens  
 Farm Glenn Emma Agnew Hrs  
 15' Quad \_\_\_\_\_  
 (sec.) \_\_\_\_\_  
 7.5' Quad Tillmanville  
 District Buffalo

WELL LOCATION PLAT

County 009 Permit 30047

LATITUDE 40° 15'


LONGITUDE 80° 35'

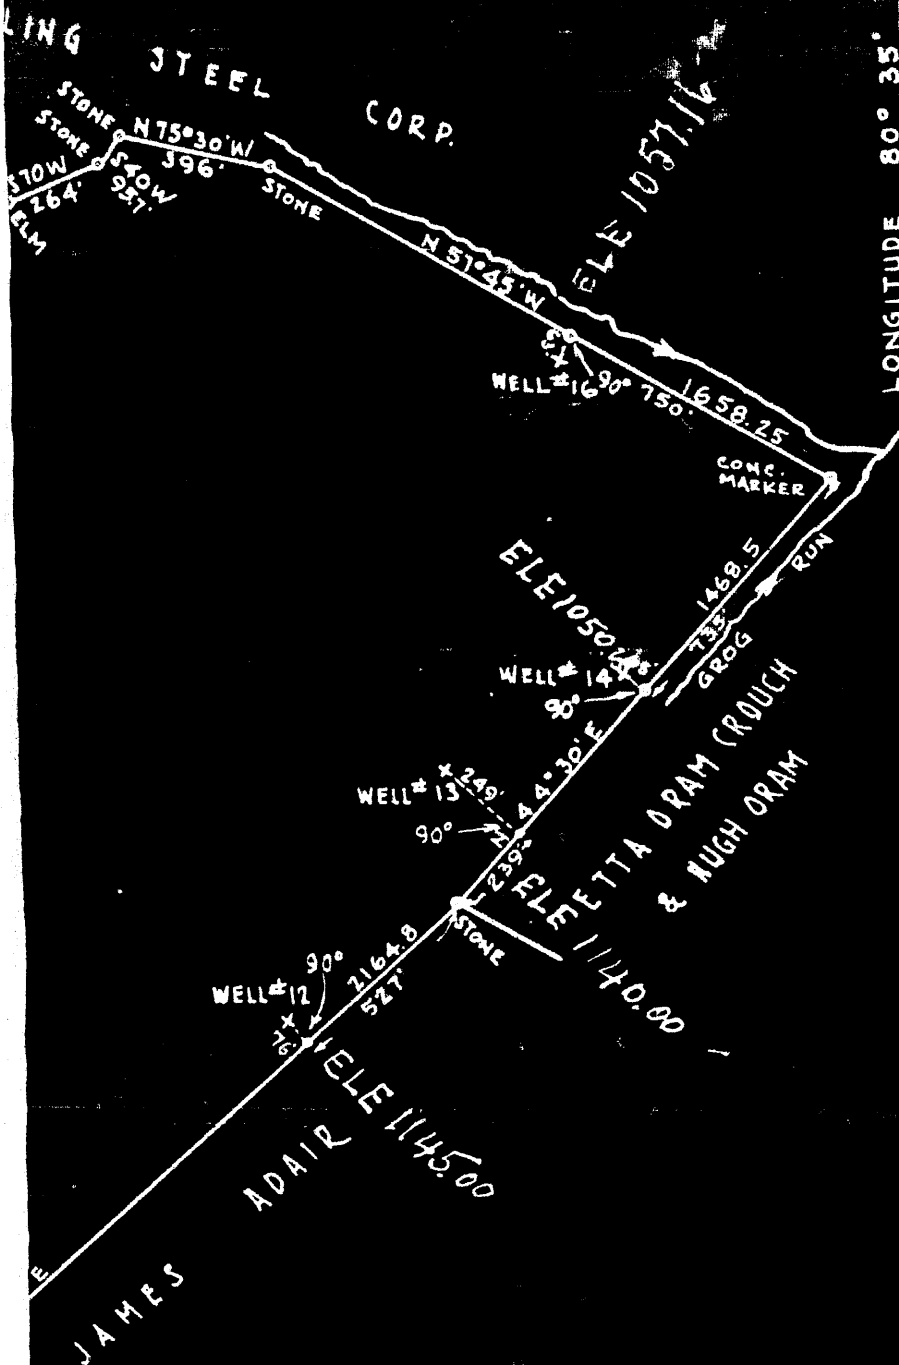

STATE OF WEST VIRGINIA  
DEPARTMENT OF MINES  
OIL AND GAS DIVISION  
CHARLESTON

WELL LOCATION MAP

BR0-47-A

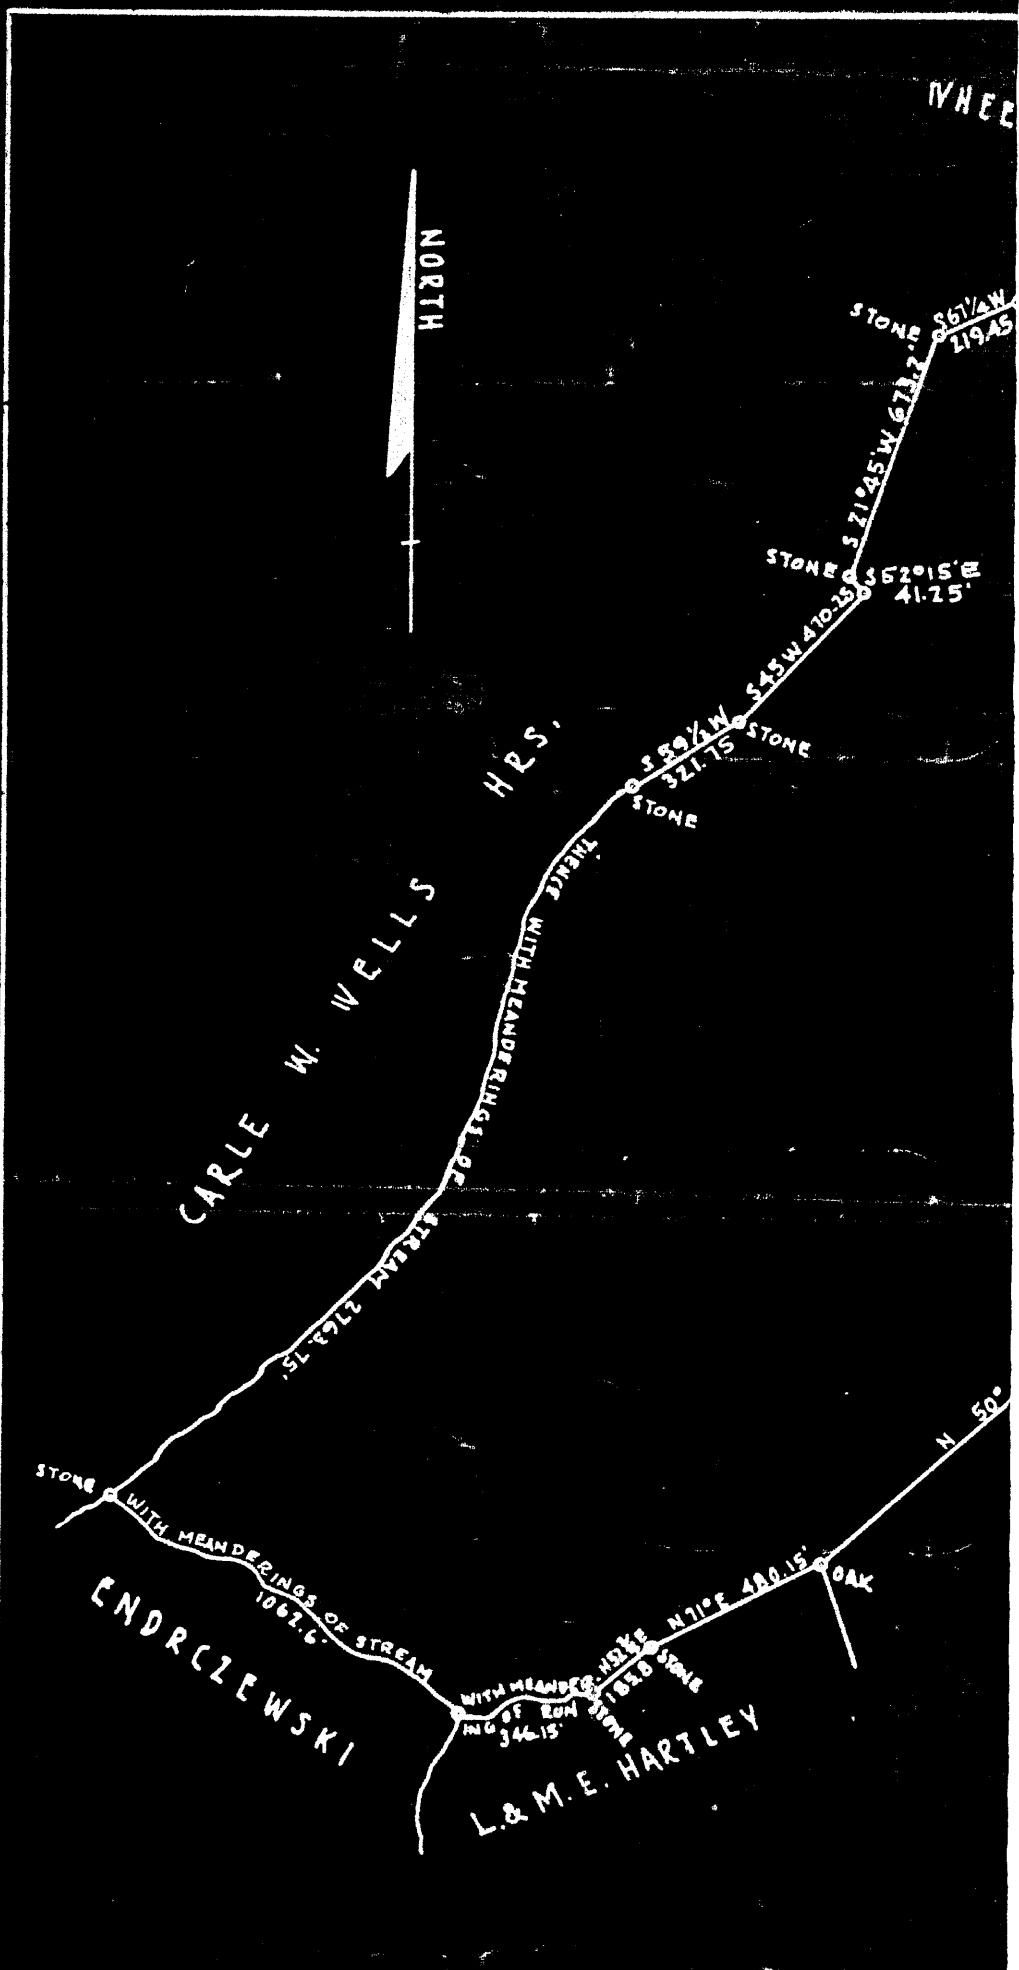

COMPANY J. D. OWENS  
 ADDRESS BRILLIANT, OHIO  
 FARM G. H. & EMMA V. AGNEW HRS.  
 TRACT \_\_\_\_\_ ACRES 176.15  
 WELL \_\_\_\_\_ No. \_\_\_\_\_  
 QUADRANGLE WHEELING  
 COUNTY BROOKE  
 DISTRICT BUFFALO  
 ENGINEER Geo. E. Parker  
 ENGINEER REGISTRATION NO. 1938 OHIO  
 FILE NO. \_\_\_\_\_ DRAWING NO. \_\_\_\_\_