


Latitude 38 25

Longitude 82 00

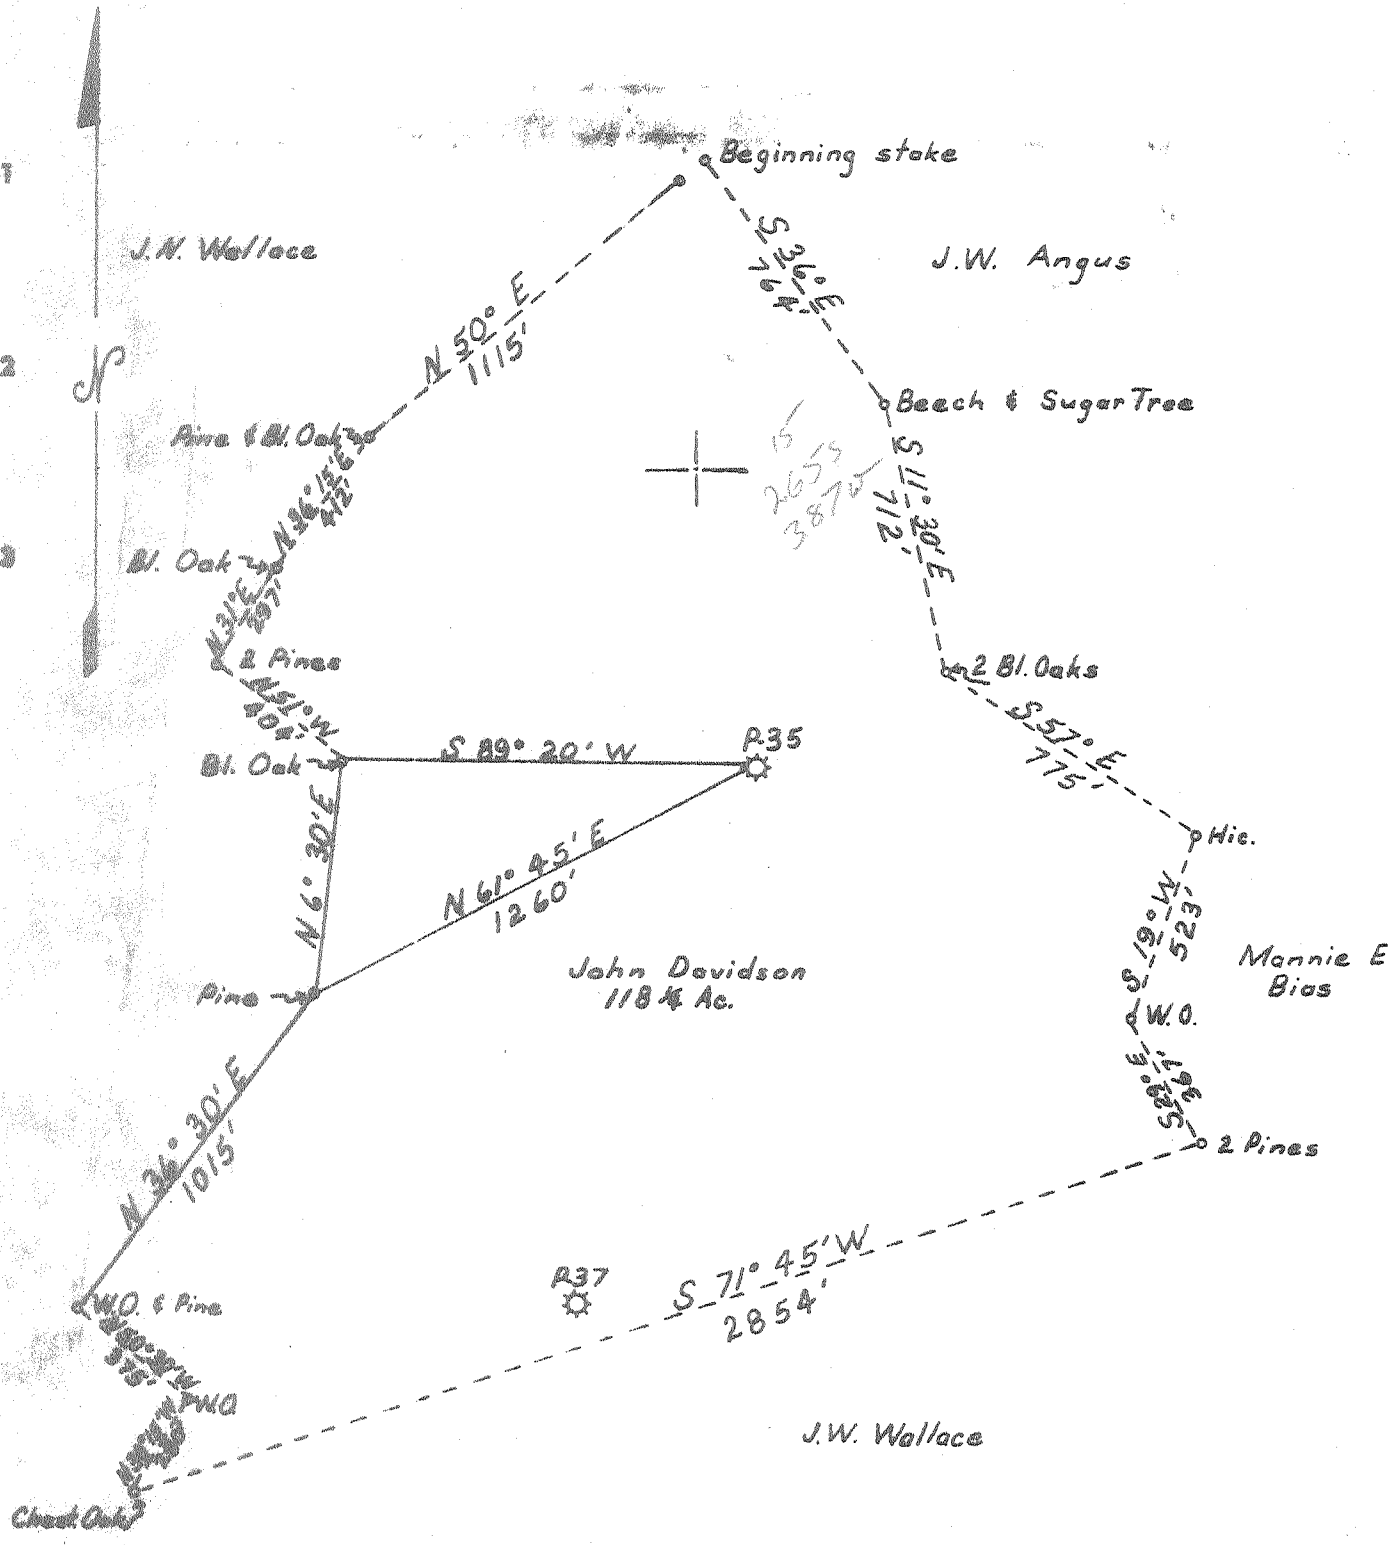

New Location MINIMUM ERROR OF CLOSURE 1 IN 200
 Drill Sump SOURCE OF ELEVATION: B.M. 628 AT HUDSON CHURCH
 Radial
 Alignment "I, the undersigned, hereby certify that this map is correct to the best of my knowledge and belief and shows all the information required by paragraph 6 of the rules and regulations of the oil and gas section of the mining laws of West Virginia."

RDR

Company	HAL PACK
Address	HAMLIN, WEST VIRGINIA
Form	JOHN DAVIDSON
Tract	Acres 118 1/4 Lease No. LWC-40
Well (Perm) No.	Serial No. P-35
Elevation (Spirit Level)	710
Quadrangle	MILTON EC
County	CABELL District GRANT
Engineer	[Signature]
Engineer's Registration No.	2502
File No.	Drawing No.
Date	1-25-68 Scale 1" = 500'

STATE OF WEST VIRGINIA
 DEPARTMENT OF MINES
 OIL AND GAS DIVISION
 CHARLESTON

WELL LOCATION MAP
 FILE NO. CAB-113-A

+ Denotes location of well on United States Topographic Maps, scale 1 to 62,500, latitude and longitude lines being represented by border lines as shown.
 - Denotes one inch spaces on border line of original tracing.