



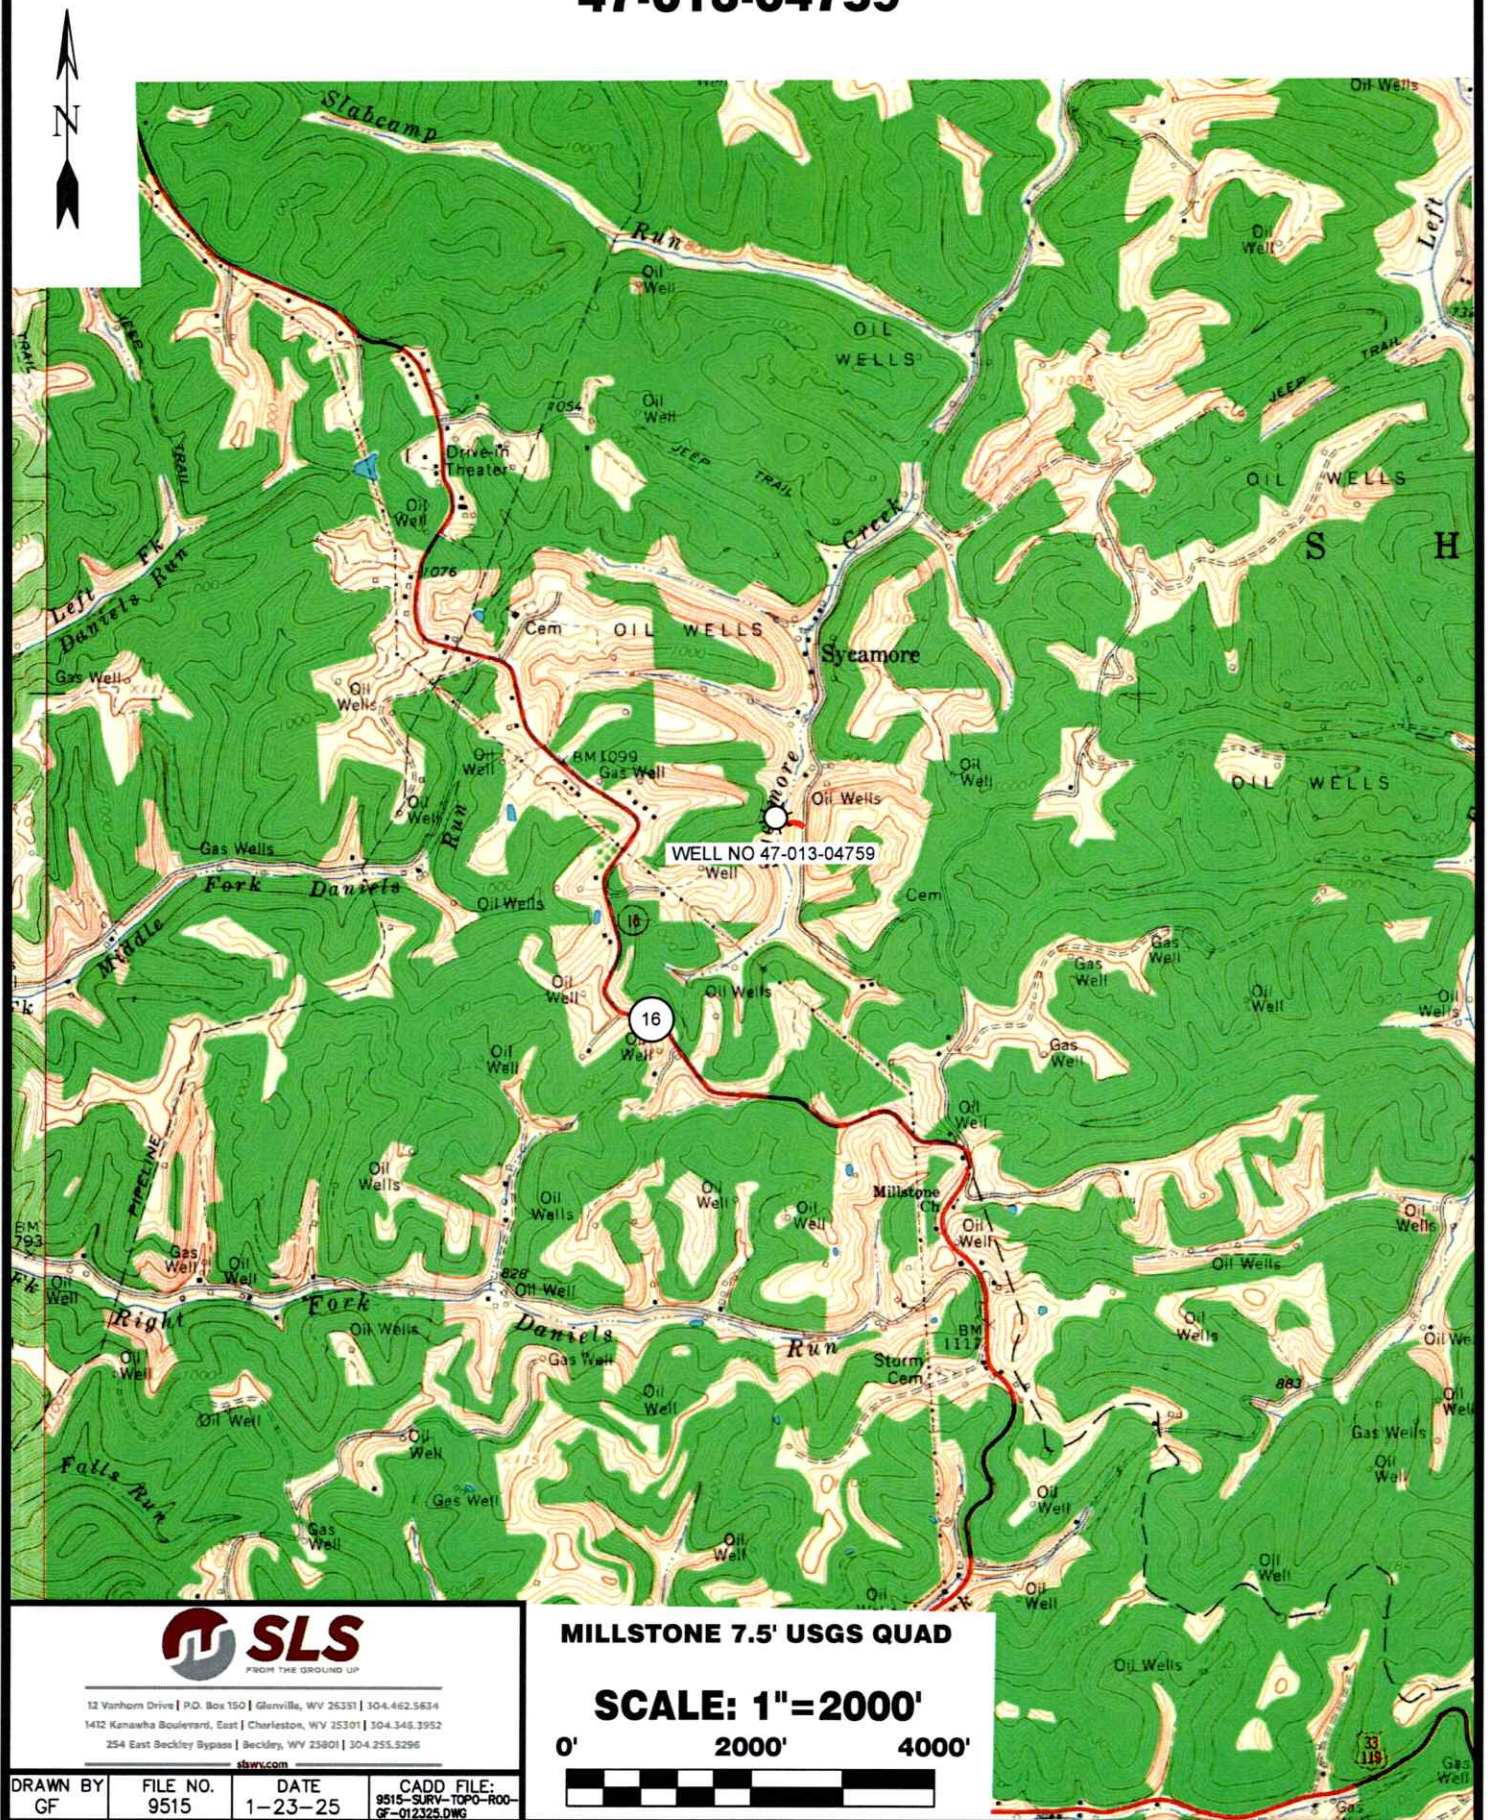

03/28/2025

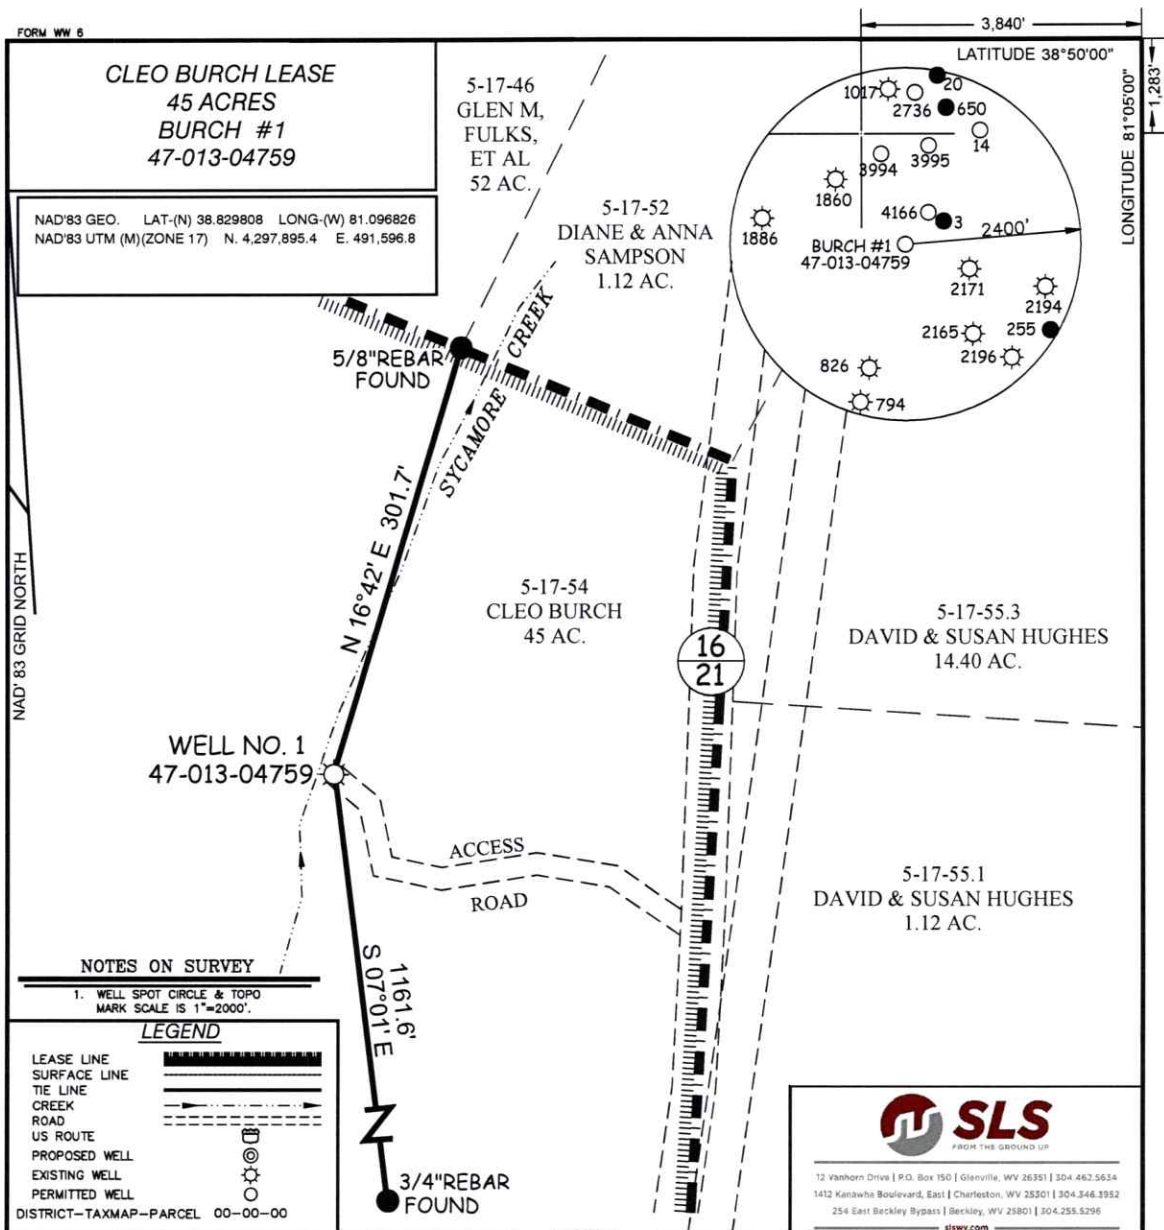

NOTES ON SURVEY

1. WELL SPOT CIRCLE & TOPO MARK SCALE IS 1"=2000'.

LEGEND


LEASE LINE
SURFACE LINE
TIE LINE
CREEK
ROAD
US ROUTE
PROPOSED WELL
EXISTING WELL
PERMITTED WELL

DISTRICT-TAXMAP-PARCEL 00-00-00

I THE UNDERSIGNED, HEREBY CERTIFY THAT THIS PLAT IS CORRECT TO THE BEST OF MY KNOWLEDGE AND BELIEF AND SHOWS ALL THE INFORMATION REQUIRED BY LAW AND THE REGULATIONS ISSUED AND PRESCRIBED BY THE DIVISION OF ENVIRONMENTAL PROTECTION.

P.S.
677

Gregory A. Smith

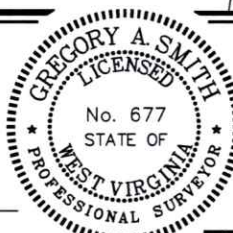

(+) DENOTES LOCATION OF WELL ON UNITED STATES TOPOGRAPHIC MAPS.

DATE JANUARY 28, 2025

REVISED, 20

OPERATORS WELL NO. BURCH #1

API WELL NO. 47 - 013 - 04759
STATE COUNTY PERMIT

MINIMUM DEGREE
OF ACCURACY

1 / 200

FILE NO. 9515-WELL PLAT-4701304759-R00-250127-MRH.dwg

HORIZONTAL & VERTICAL
CONTROL DETERMINED BY

SCALE 1" = 100'

DGPS (SUBMETER MAPPING GRADE TIE TO CORS NETWORK)

STATE OF WEST VIRGINIA
DIVISION OF ENVIRONMENTAL PROTECTION
OFFICE OF OIL AND GAS



WELL TYPE: OIL ☒ GAS ☒ LIQUID INJECTION ☐ WASTE DISPOSAL ☐ IF "GAS" PRODUCTION ☐ STORAGE ☐ DEEP ☐ SHALLOW ☒
LOCATION: ELEVATION 827' WATERSHED SYCAMORE CREEK
DISTRICT SHERMAN COUNTY CALHOUN QUADRANGLE MILLSTONE 7.5'
SURFACE OWNER CLEO BURCH ACREAGE 45
ROYALTY OWNER N/A ACREAGE N/A
PROPOSED WORK: LEASE NO. _____
DRILL ☐ CONVERT ☐ DRILL DEEPER ☐ REDRILL ☐ FRACTURE OR STIMULATE ☐ PLUG OFF OLD
FORMATION ☐ PERFORATE NEW FORMATION ☐ PLUG AND ABANDON ☒ CLEAN OUT AND REPLUG ☐ OTHER ☐
PHYSICAL CHANGE IN WELL (SPECIFY) _____ TARGET FORMATION UNKNOWN
ESTIMATED DEPTH UNKNOWN

WELL OPERATOR UNKNOWN WVDEP PAID PLUGGING CONTRACT

DESIGNATED AGENT JASON HARMON, WVDEP

ADDRESS 601 57TH STREET

ADDRESS 601 57TH STREET

CHARLESTON, WV 25304 (WVDEP)

CHARLESTON, WV 25304

03/28/2025