


AM

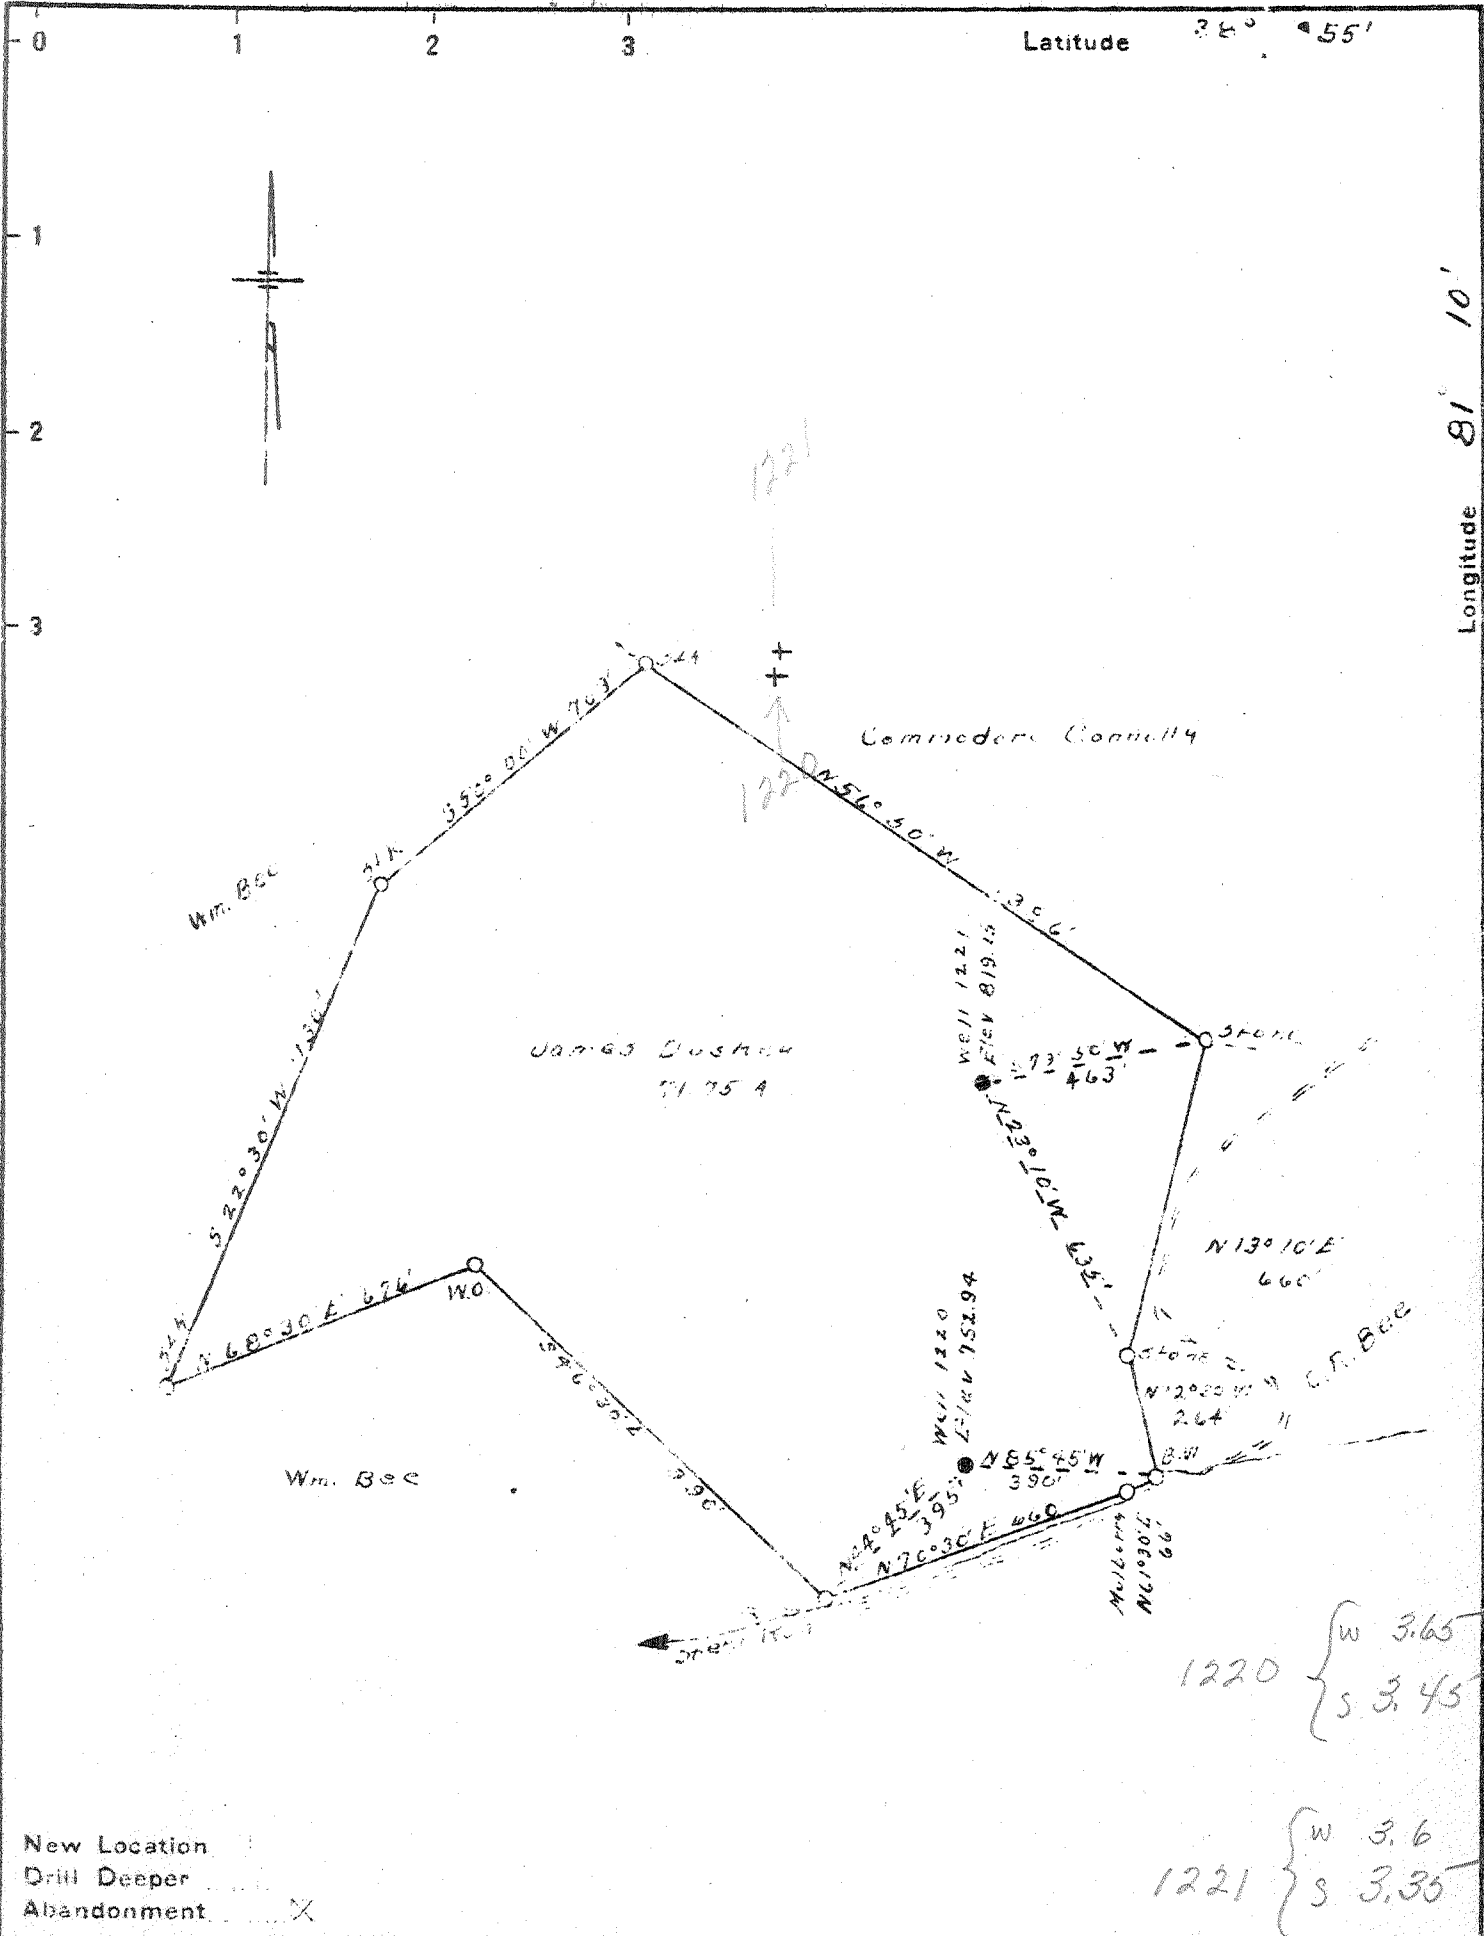

New Location
 Drill Deeper
 Abandonment

1220 { W 3.65
 S 3.45
 1221 { W 3.6
 S 3.35

Company Ray C. Hildreth et al.
 Address Spencer, W. Va.
 Farm James Duskow
 Tract 76.75 Acres _____ Lease No. _____
 Well (Farm) No. _____ Serial No. 1220-1221
 Elevation (Spirit Level) 752.94 - 819.15
 Quadrangle Arnoldsburg W.C.
 County Calhoun District L.C.C.
 Engineer C.F. Kyle
 Engineer's Registration No. 804
 File No. _____ Drawing No. _____
 Date Nov 25/20 Scale 1" = 400'

STATE OF WEST VIRGINIA
 DEPARTMENT OF MINES
 OIL AND GAS DIVISION
 CHARLESTON

WELL LOCATION MAP
 FILE NO. CAL-120A, 121A
 WELL 1220, 1221

+ Denotes location of well on United States Topographic Maps, scale 1 to 62,500, latitude and longitude lines being represented by border lines as shown.
 - Denotes one inch spaces on border line of original tracing.