


m

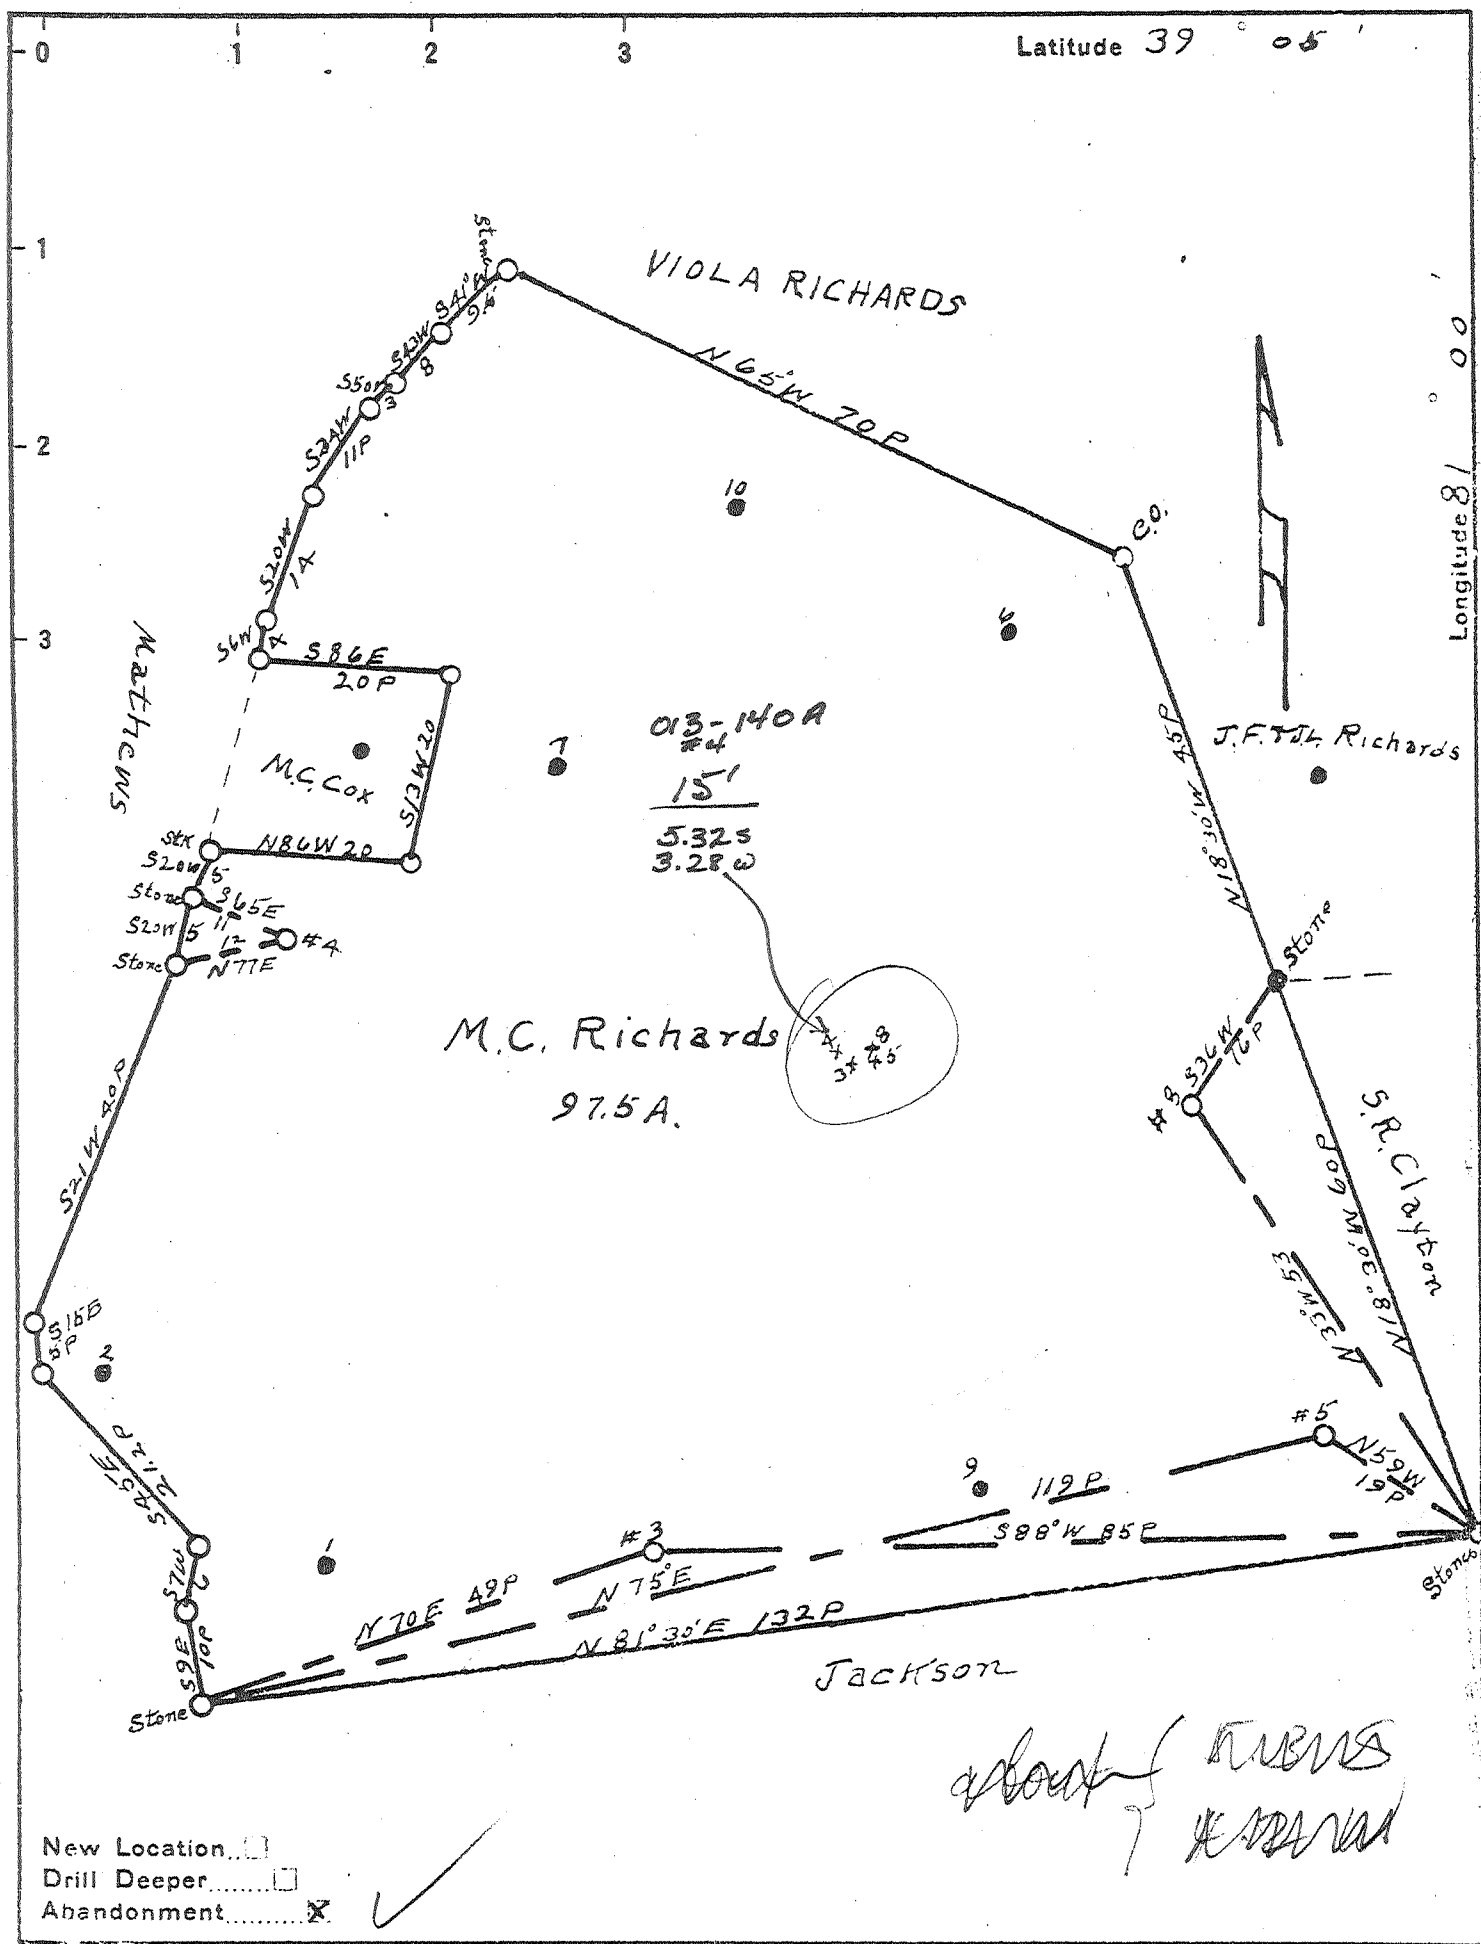

Company BOWSER GASTOIL Co.

Address PARKERSBURG, WVA.

Farm M.C. RICHARDS

Tract _____ Acres 97.5 Lease No. _____

Wells (Farm) No. 3, 4, 5, 8 Serial No. _____

Elevation (Spirit Level) 950, 1085, 958, 1025'

Quadrangle HARRISVILLE

County CALHOUN District CENTER

Engineer J.E. Anderson County Surveyor

Engineer's Registration No. Wood Co WVA.

File No. _____ Drawing No. _____

Date Oct. 30, 1941 Scale 1 in = 20 Poles

STATE OF WEST VIRGINIA
 DEPARTMENT OF MINES
 OIL AND GAS DIVISION
 CHARLESTON

WELL LOCATION MAP
 FILE NO. CAL-140A
140-

+ Denotes location of well on United States Topographic Maps, scale 1 to 62,500, latitude and longitude lines being represented by border lines as shown.

- Denotes one inch spaces on border line of original tracing.