


m

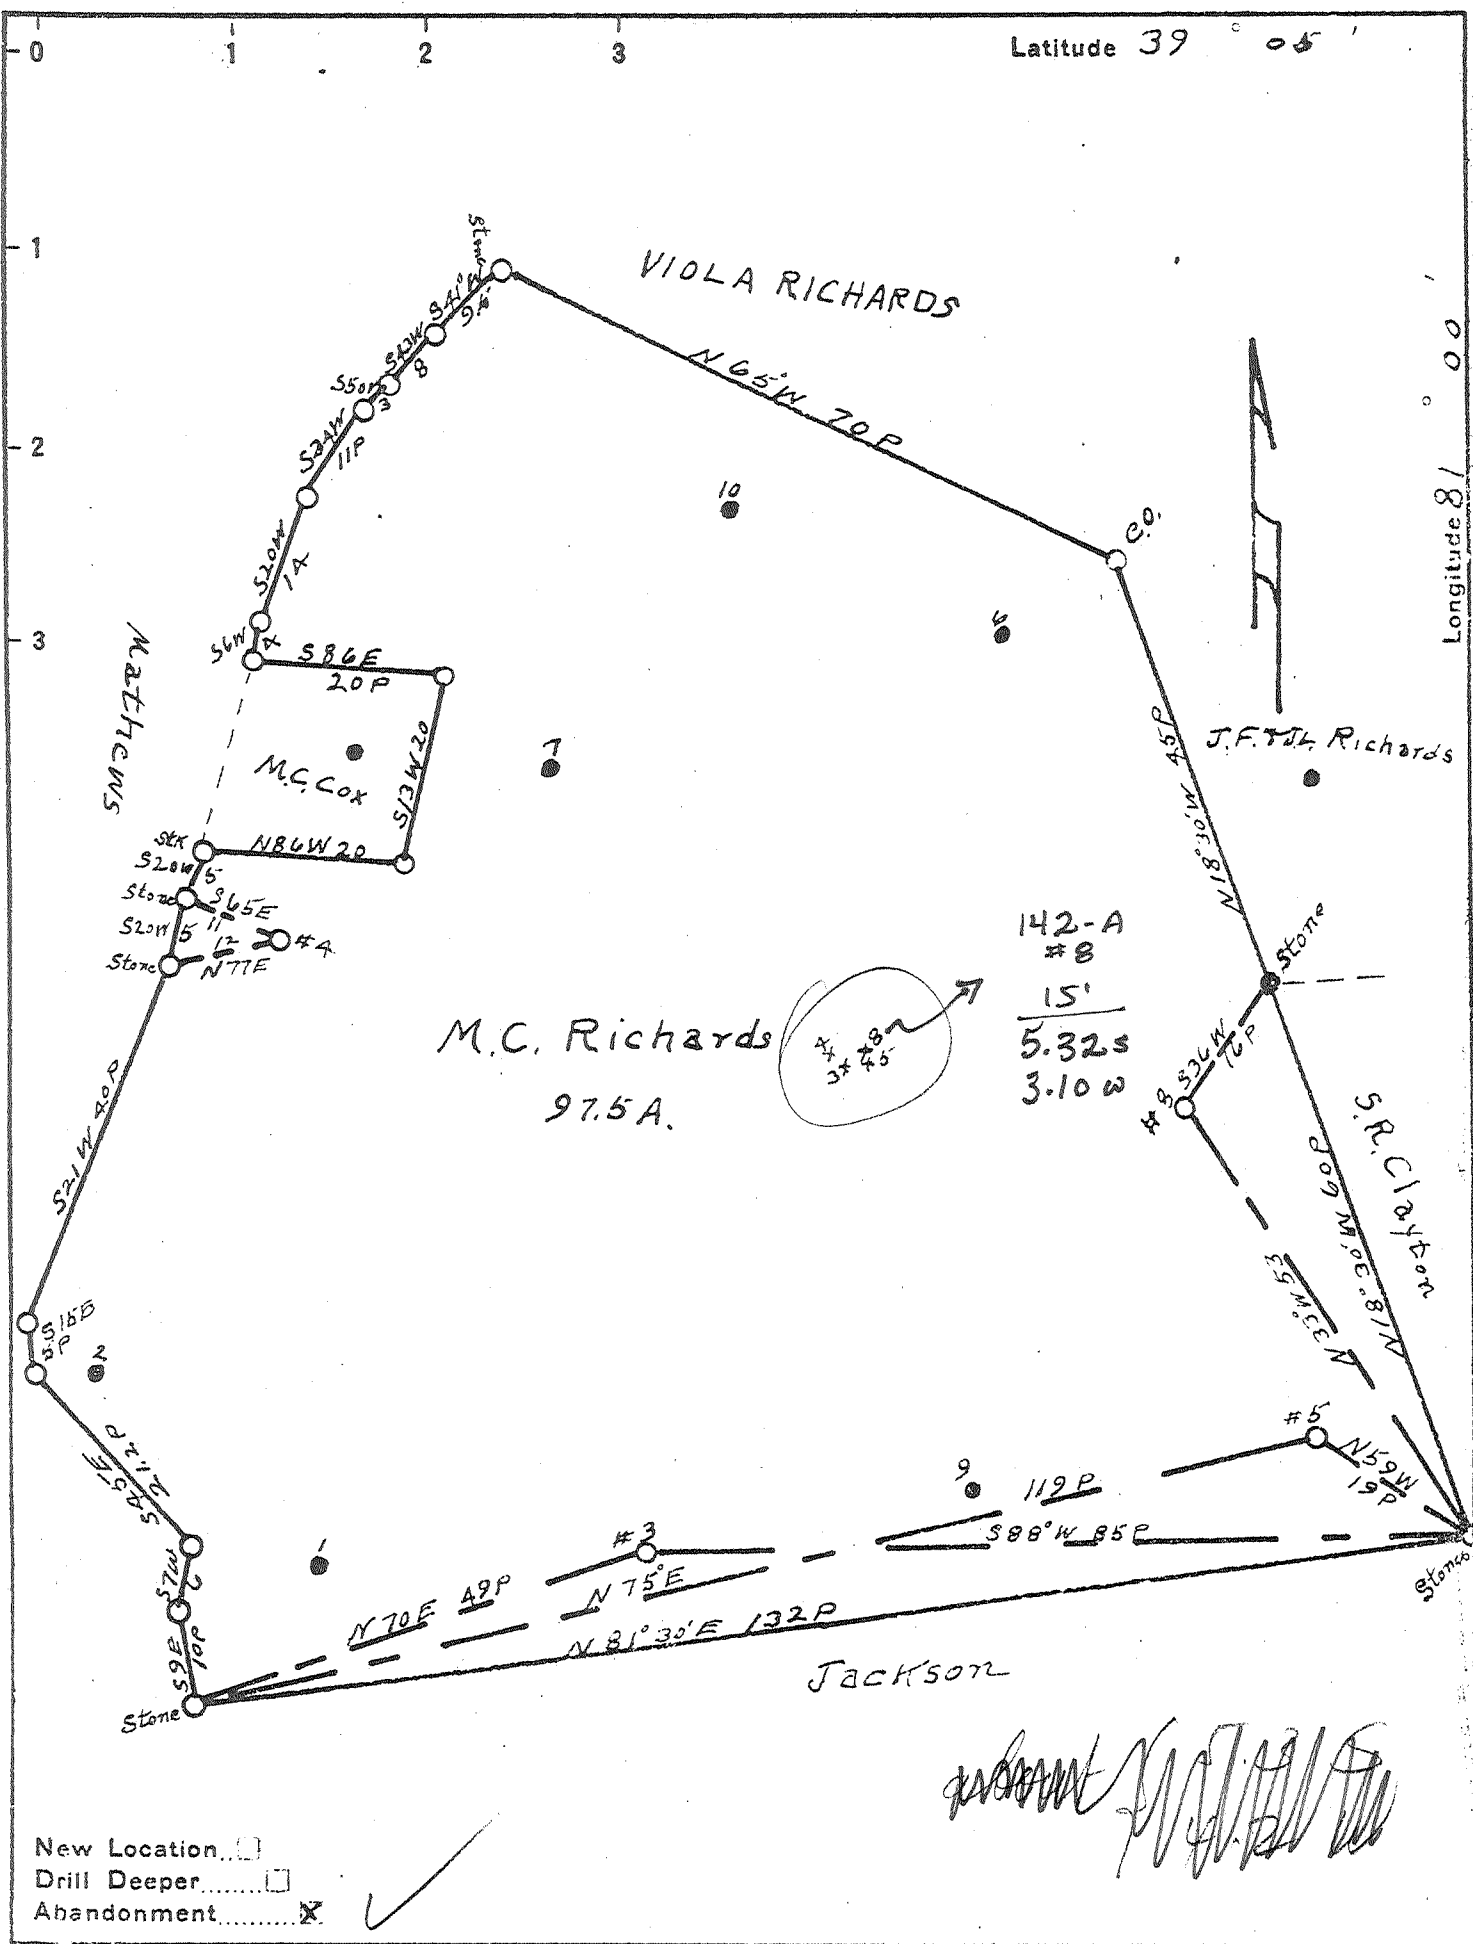

New Location

Drill Deeper

Abandonment

Company BOWSER GAS OIL Co.

Address PARKERSBURG, WVA.

Farm M.C. RICHARDS

Tract \_\_\_\_\_ Acres 97.5 Lease No. \_\_\_\_\_

Wells (Farm) No. 3, 4, 5, 8 Serial No. \_\_\_\_\_

Elevation (Spirit Level) 950, 1085, 958, (1025)

Quadrangle HARRISVILLE

County CALHOUN District CENTER

Engineer J.E. Anderson County Surveyor

Engineer's Registration No. WOOD CO WVA.

File No. \_\_\_\_\_ Drawing No. \_\_\_\_\_

Date OCT. 30, 1941 Scale 1 in = 20 Poles

STATE OF WEST VIRGINIA  
DEPARTMENT OF MINES  
OIL AND GAS DIVISION  
CHARLESTON

WELL LOCATION MAP  
FILE NO. CAL-~~1000~~A  
142-

+ Denotes location of well on United States Topographic Maps, scale 1 to 62,500, latitude and longitude lines being represented by border lines as shown.

- Denotes one inch spaces on border line of original tracing.