


30205
 115
 432
 1115
 422
 30204

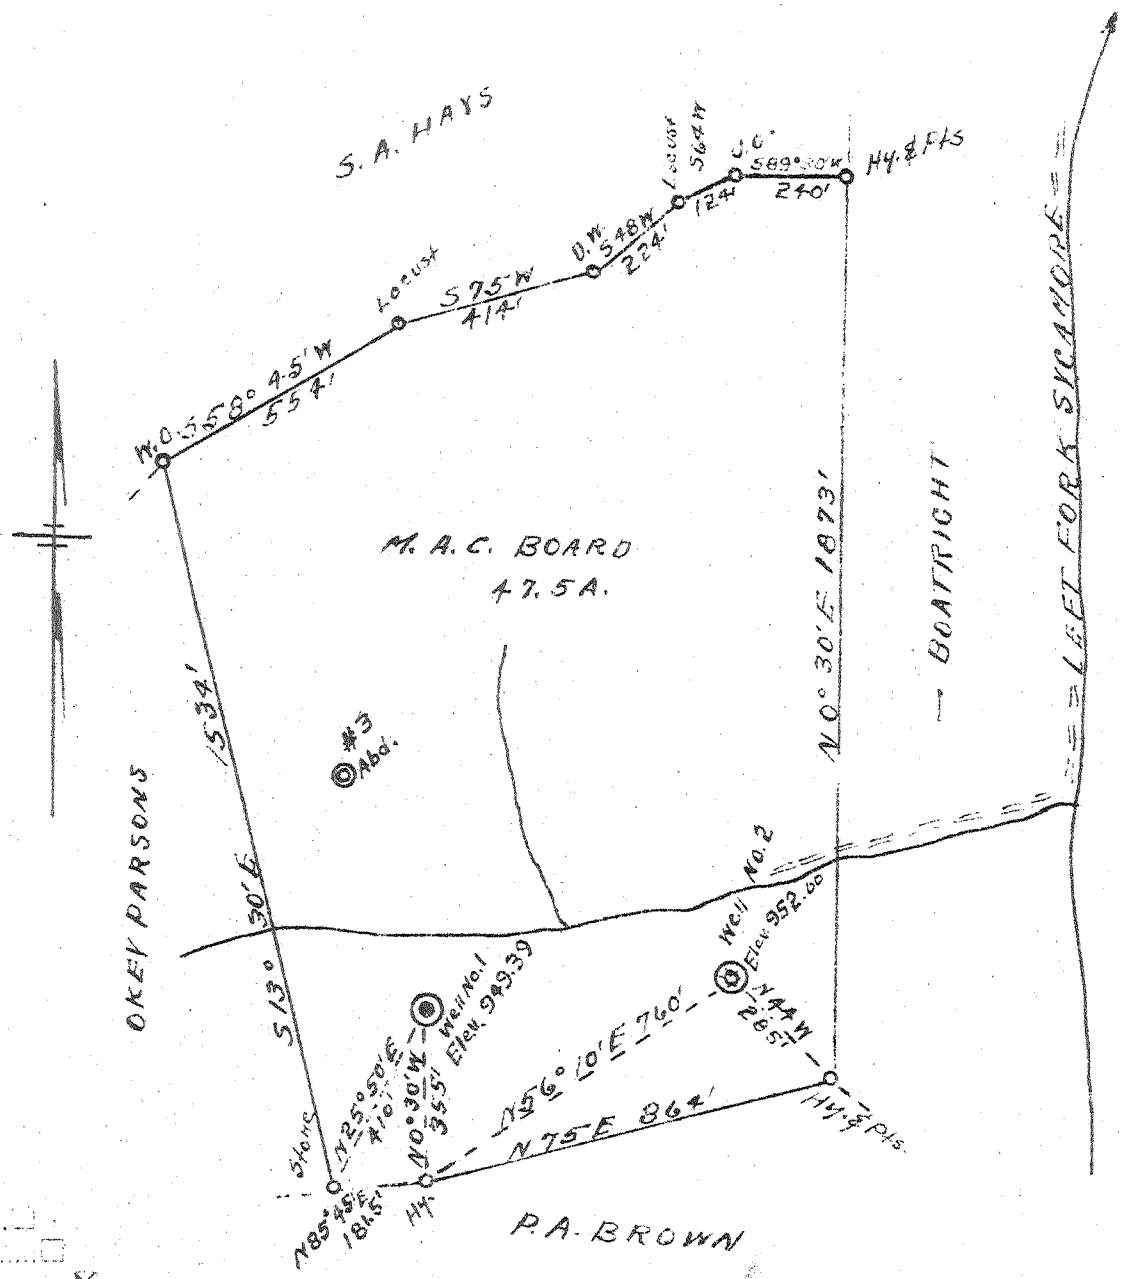

New Location
 Drill Deeper
 Abandonment

Company CALHOUN OIL & GAS CO.
 Address SPENCER W.VA.
 Farm M.A.C. BOARD
 Tract _____ Acres 47.5 Lease No. _____
 Well (Farm) No. 1 & 2 Serial No. _____
 Elevation (Spirit Level) #1 949.39 #2 952.00
 Quadrangle ARNOLDSBURG
 County CALHOUN District SHERMAN
 Engineer R.F. Dye
 Engineer's Registration No. 804
 File No. _____ Drawing No. _____
 Date 11-13-45 Scale 1" = 400'

STATE OF WEST VIRGINIA
 DEPARTMENT OF MINES
 OIL AND GAS DIVISION
 CHARLESTON

WELL LOCATION MAP
 FILE NO. CAL-204-A-No.2
CAL-205-A-No.1

+ Denotes location of well on United States Topographic Maps, scale 1 to 62,500, latitude and longitude lines being represented by border lines as shown.
 - Denotes one inch spaces on border line of original tracing