


30205  
 1.115  
 4.32  
 4.22  
 30204

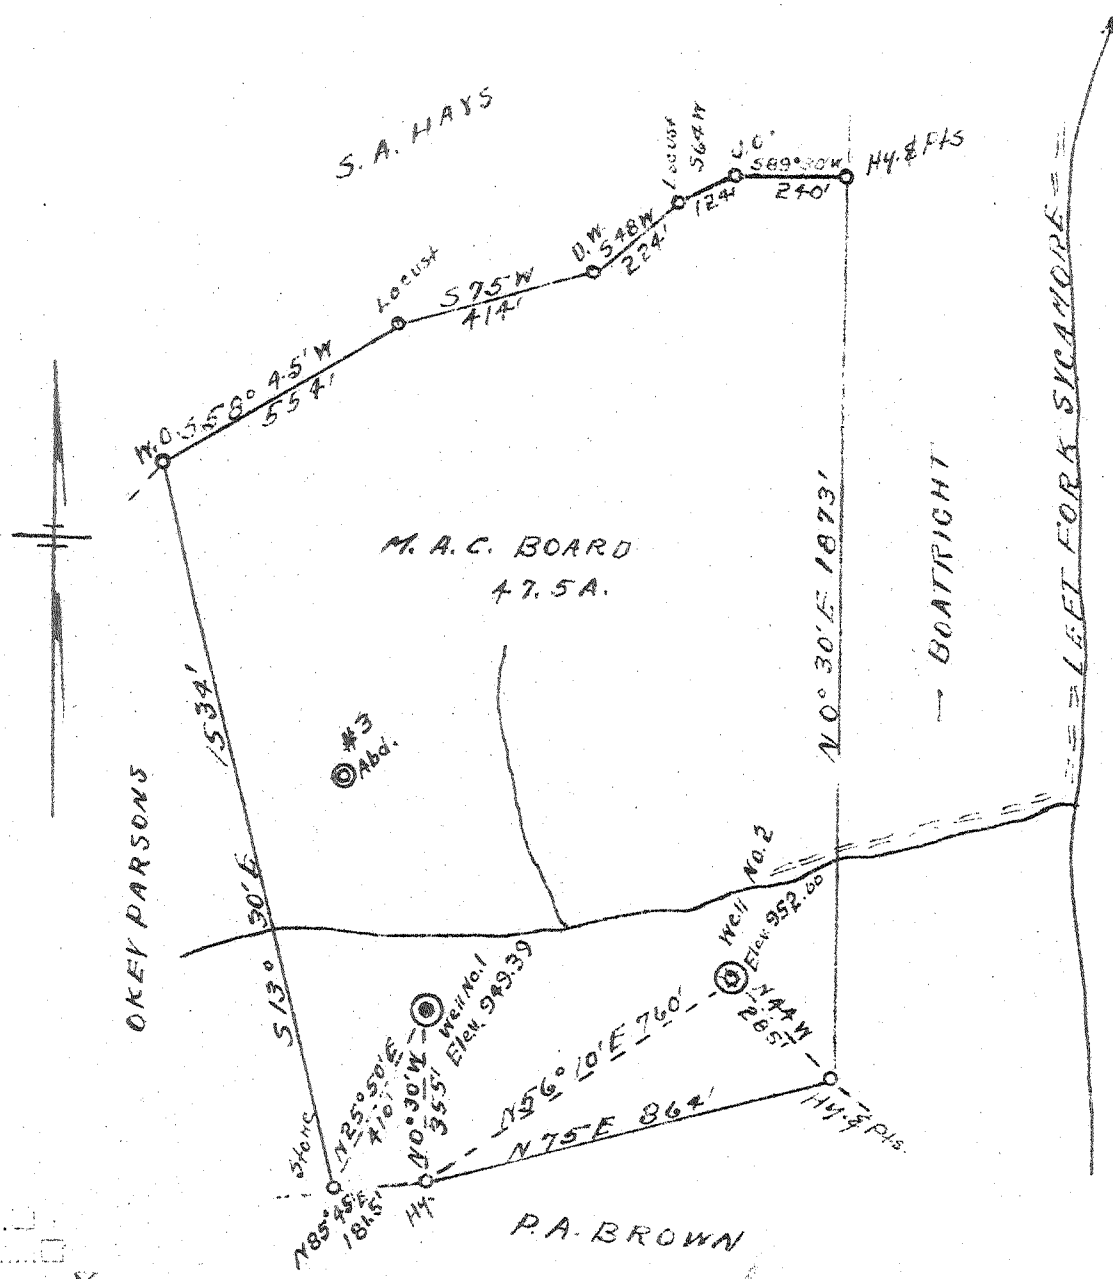

New Location   
 Drill Deeper   
 Abandonment

Company CALHOUN OIL & GAS CO.  
 Address SPENCER W.VA.  
 Farm M.A.C. BOARD  
 Tract \_\_\_\_\_ Acres 47.5 Lease No. \_\_\_\_\_  
 Well (Farm) No. 1 & 2 Serial No. \_\_\_\_\_  
 Elevation (Spirit Level) #1 949.39 #2 952.00  
 Quadrangle ARNOLDSBURG  
 County CALHOUN District SHERMAN  
 Engineer R. F. Dye  
 Engineer's Registration No. 804  
 File No. \_\_\_\_\_ Drawing No. \_\_\_\_\_  
 Date 11-17-45 Scale 1" = 400'

STATE OF WEST VIRGINIA  
 DEPARTMENT OF MINES  
 OIL AND GAS DIVISION  
 CHARLESTON

**WELL LOCATION MAP**  
 FILE NO. CAL-204-A-No. 2  
CAL-205-A-No. 1

+ Denotes location of well on United States Topographic Maps, scale 1 to 62,500, latitude and longitude lines being represented by border lines as shown.  
 - Denotes one inch spaces on border line of original tracing