


Latitude 39° 55' Longitude 81° 10'

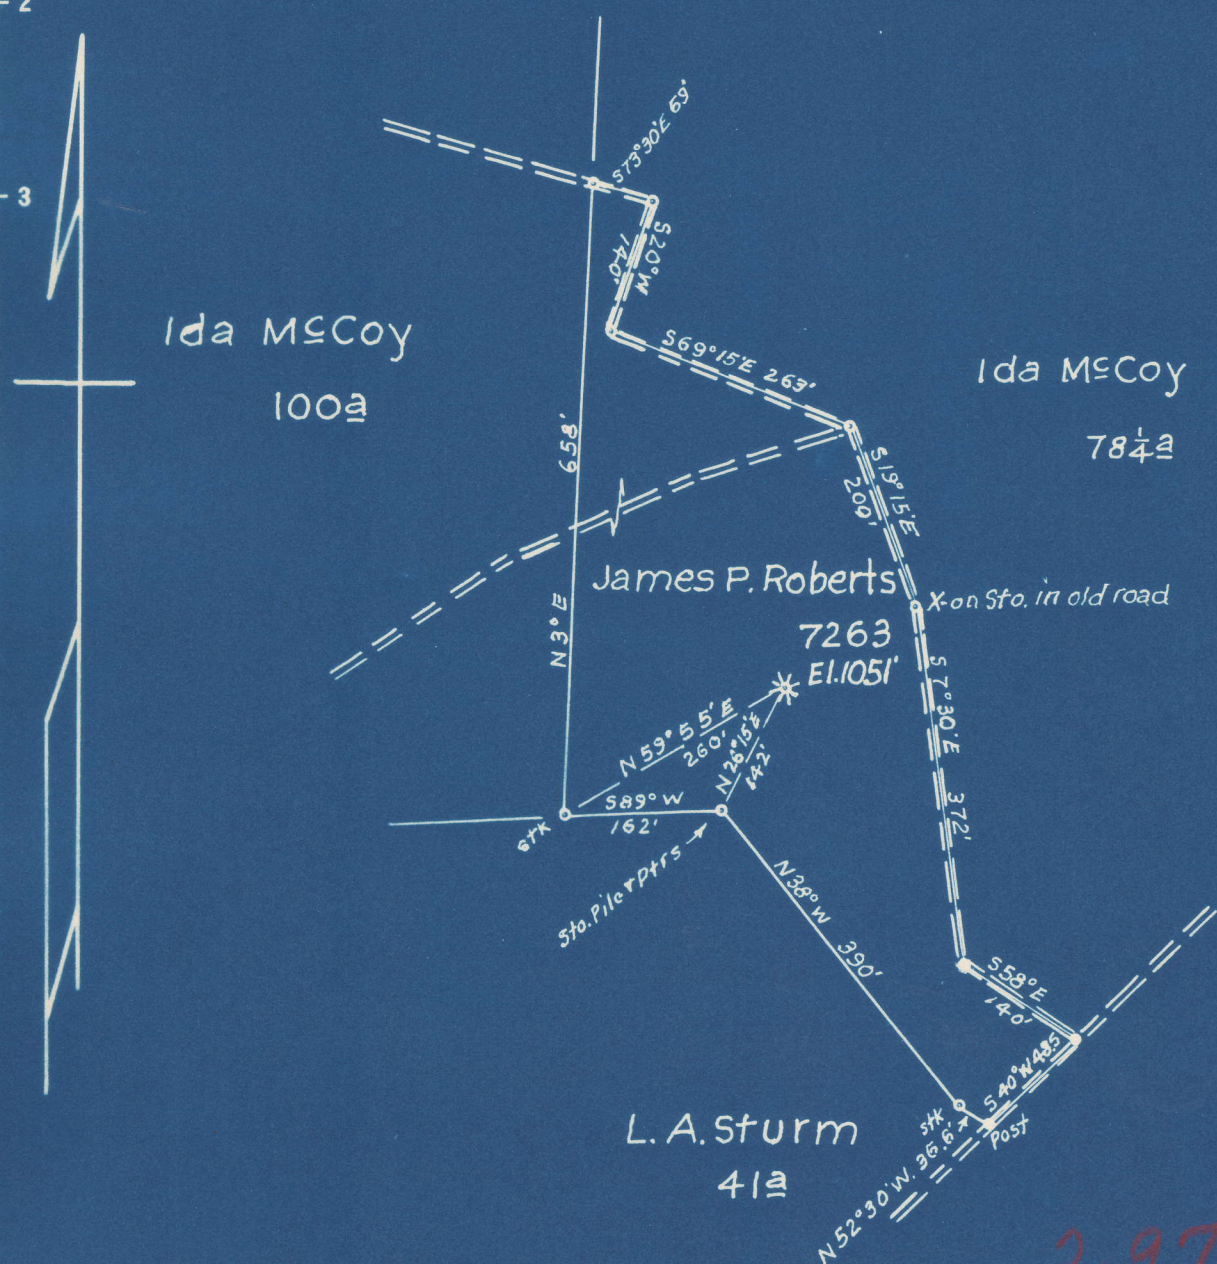

2.97 S
0.17 W

New Location
 Drill Deeper
 Abandonment

Map Sh. 53-S-S39 W32 FB. 927 P-37
 503 P36-37

Company Hope Natural Gas Co.
 Address Clarksburg, W.V.
 Farm James P Roberts
 Tract _____ Acres 10 Lease No. 44321
 Well (Farm) No. _____ Serial No. 7263
 Elevation (Spirit Level) 1051'
 Quadrangle Aronldsburg
 County calhoun District Lee
 Engineer Wm Bowers
 Engineer's Registration No. 900
 File No. _____ Drawing No. _____
 Date 3-17-49 Scale 1"=200'

WC

STATE OF WEST VIRGINIA
 DEPARTMENT OF MINES
 OIL AND GAS DIVISION
 CHARLESTON

WELL LOCATION MAP
 FILE NO. CAL-258-A

+ Denotes location of well on United States Topographic Maps, scale 1 to 62,500, latitude and longitude lines being represented by border lines as shown.
 - Denotes one inch spaces on border line of original tracing.