


Latitude 38° 45'

Longitude 81° 05'

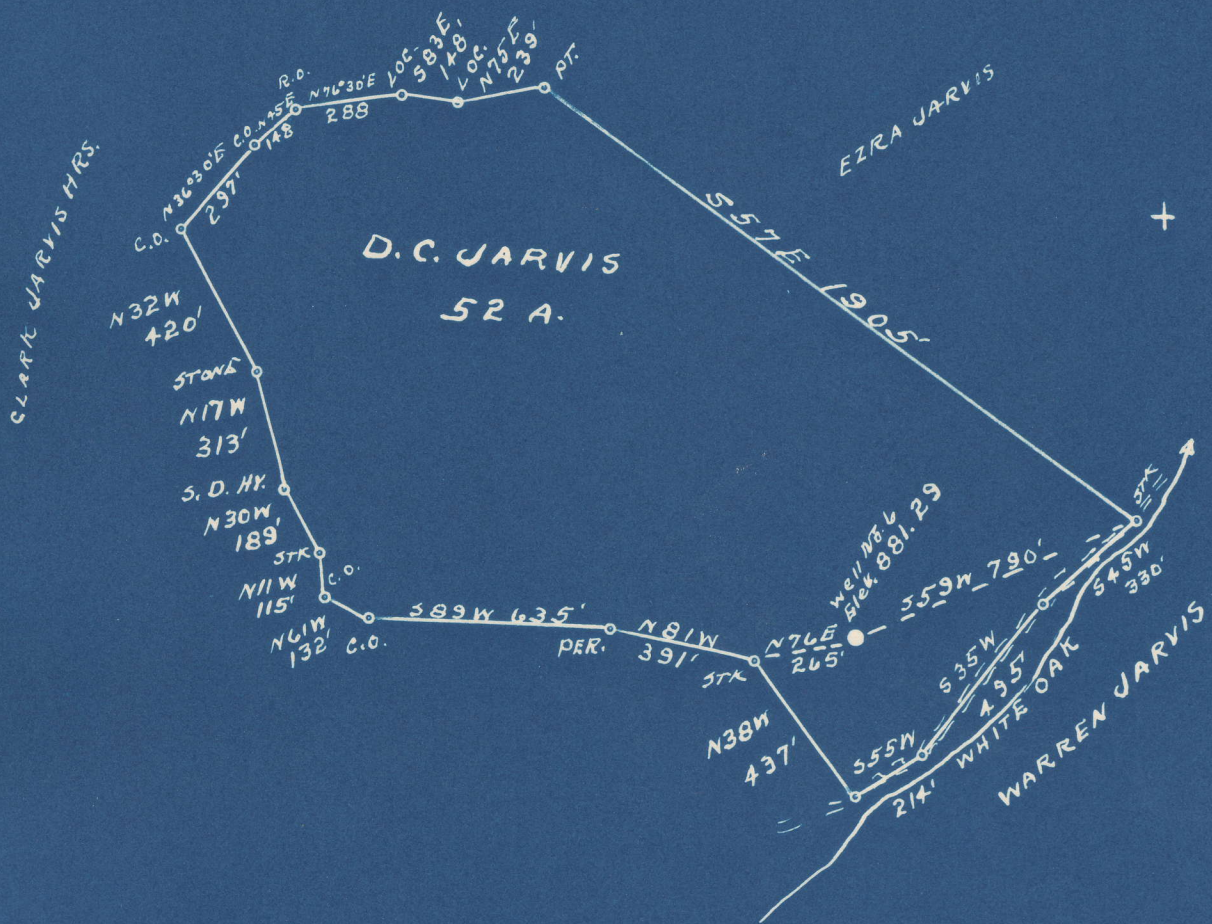

4.76 S  
1.43 W

New Location   
 Drill Deeper   
 Abandonment

Company PAUL K. WEEKLEY  
 Address SPENCER, W.VA.  
 Farm D. C. JARVIS  
 Tract \_\_\_\_\_ Acres 52 Lease No. \_\_\_\_\_  
 Well (Farm) No. 6 Serial No. \_\_\_\_\_  
 Elevation (Spirit Level) 881.29  
 Quadrangle OTTER  
 County CALHOUN District WASHINGTON  
 Engineer L. F. Dye  
 Engineer's Registration No. 804  
 File No. \_\_\_\_\_ Drawing No. \_\_\_\_\_  
 Date 10-28-49 Scale 1" = 500'

STATE OF WEST VIRGINIA  
 DEPARTMENT OF MINES  
 OIL AND GAS DIVISION  
 CHARLESTON

WELL LOCATION MAP  
 FILE NO. CAL-263-A

+ Denotes location of well on United States Topographic Maps, scale 1 to 62,500, latitude and longitude lines being represented by border lines as shown.

- Denotes one inch spaces on border line of original tracing.