


m

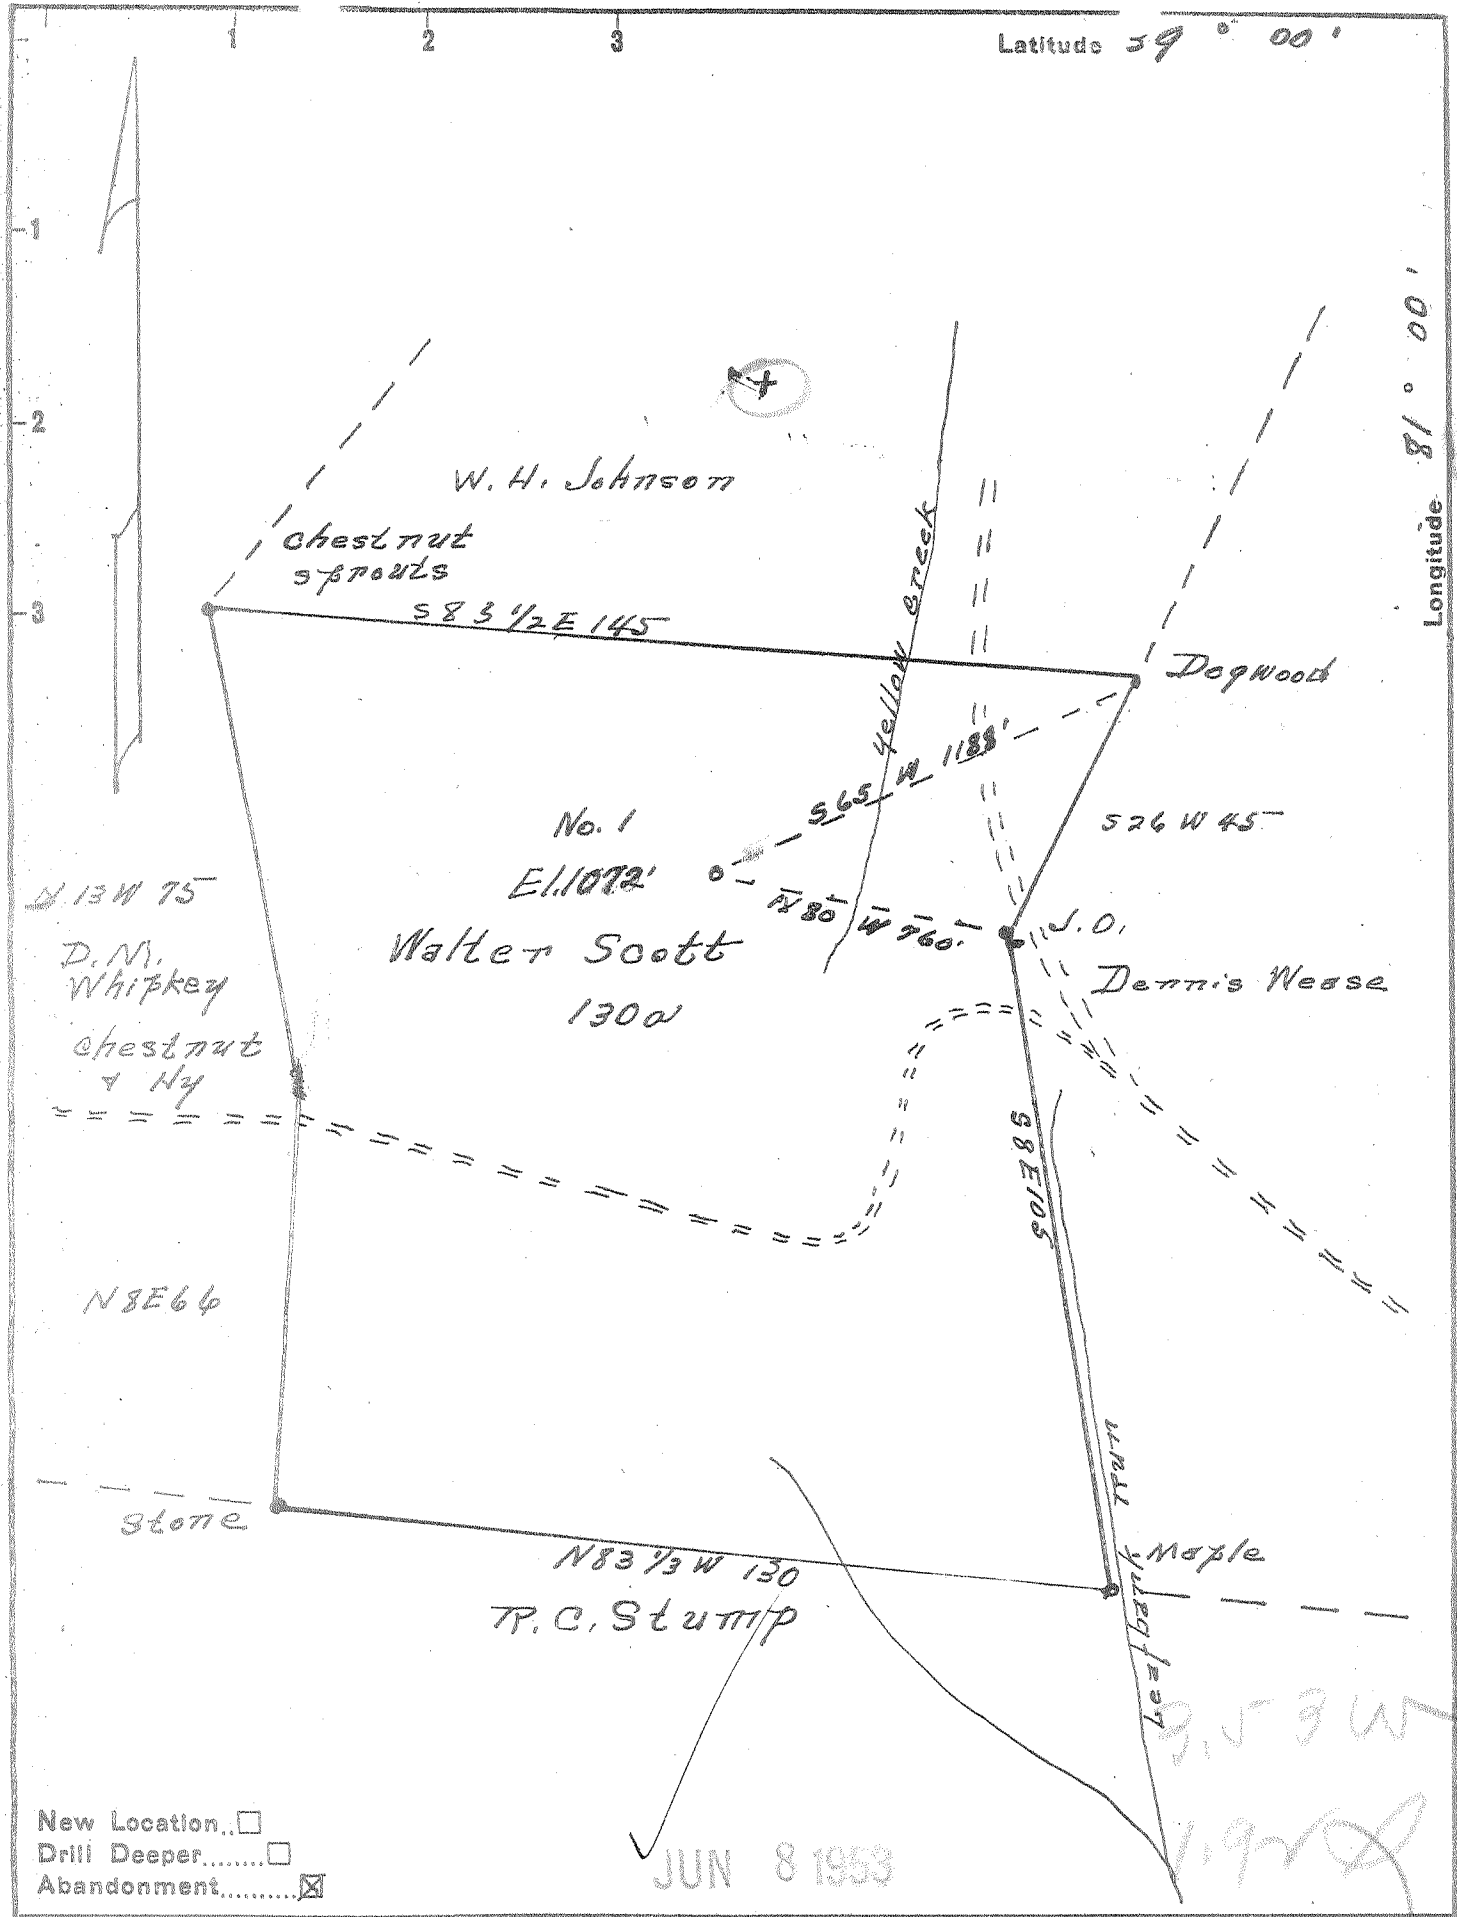

New Location...
 Drill Deeper...
 Abandonment...

JUN 8 1953

Company Wm Cassidy
 Address Spencer, W. Va.
 Farm Walter Scott
 Tract _____ Acres 130 Lease No. _____
 Well (Farm) No. 1 Serial No. _____
 Elevation (Spirit Level) 1872'
 Quadrangle Arnoldsburg **NE**
 County Calhoun District Center
 Engineer Daniel W. Morris
Surveyed by Holly Nesten
 Engineer's Registration No. 1653
 File No. _____ Drawing No. _____
 Date 5-25-53 Scale 1" = 30 poles

STATE OF WEST VIRGINIA
 DEPARTMENT OF MINES
 OIL AND GAS DIVISION
 CHARLESTON

WELL LOCATION MAP
 FILE NO. CAL-318-A

+ Denotes location of well on United States Topographic Maps, scale 1 to 62,500, latitude and longitude lines being represented by border lines as shown.
 - Denotes one inch spaces on border line of original tracing.

WALTER SCOTT No. 1 — Wm. CASSADY — CAL-318-A