

Latitude 39° 20'

Longitude 80° 35'

REVISED ; DOD.- 990

- Fracture.....
- Redrill.....
- New Location.
- Drill Deeper.....
- Abandonment.....

Source of Elevation ROAD FORK NORTH OF LOC. ELV. 988'

I, the undersigned, hereby certify that this map is correct to the best of my knowledge and belief and shows all the information required by paragraph 6 of the rules and regulations of the oil and gas section of the mining laws of West Virginia.

Minimum accuracy, one part in 200

Company J. E. WEBBER  
 Address MORGANSVILLE, W.VA.  
 Farm JOHN SNIDER  
 Tract \_\_\_\_\_ Acres 38 1/2 Lease No. \_\_\_\_\_  
 Well (Farm) No. 1 Serial No. \_\_\_\_\_  
 Elevation (Spirit Level) 1160'  
 Quadrangle CENTERPOINT SW 1/4 SC  
 County DODDRIDGE District GREENBRIER  
 Engineer James J. Jeffers  
 Engineer's Registration No. 1084  
 File No. 209/110 Drawing No. \_\_\_\_\_  
 Date 6-19-65 Scale 1" = 500'

STATE OF WEST VIRGINIA  
 DEPARTMENT OF MINES  
 OIL AND GAS DIVISION  
 CHARLESTON

WELL LOCATION MAP  
 FILE NO. DOD-1272

+ Denotes location of well on United States Topographic Maps, scale 1 to 62,500, latitude and longitude lines being represented by border lines as shown.

— Denotes one inch spaces on border line of original tracing.

6-6-99



WA  
9-7-65

STATE OF WEST VIRGINIA  
DEPARTMENT OF MINES  
OIL AND GAS DIVISION  
WELL RECORD

Rotary   
Spudder   
Cable Tools   
Storage

Quadrangle Center Point S-W4

Permit No. DOD-1272

Oil or Gas Well Gas  
(RND)

Company Webber Associates  
Address Morgansville, W. Va.  
Farm Keith Sutton Acres 50  
Location (waters) Greenbrier Creek  
Well No. One (1) Elev. \_\_\_\_\_  
District Greenbrier County Doddridge  
The surface of tract is owned in fee by Keith Sutton  
Address Salon, W. Va.  
Mineral rights are owned by Jay Snider, et al #1  
Address Clarksburg, W. Va.  
Drilling commenced 7/14/65  
Drilling completed 8/12/65  
Date Shot From \_\_\_\_\_ To \_\_\_\_\_  
With \_\_\_\_\_


Casing and Tubing	Used in Drilling	Left in Well	Packers
Size			
16	11	11	Kind of Packer
13			
10	527		Size of
8 1/4	1435	1435	
6 3/4	2236		Depth set
5 3/16			
4 1/2		2362	
3			Perf. top
2			Perf. bottom
Liners Used			Perf. top
			Perf. bottom

Open Flow /10ths Water in \_\_\_\_\_ Inch  
/10ths Merc. in \_\_\_\_\_ Inch  
Volume 100,000 CFD Cu. Ft.  
Rock Pressure 625 lbs. 24 hrs.  
Oil \_\_\_\_\_ bbls., 1st 24 hrs.  
WELL ACIDIZED (DETAILS) \_\_\_\_\_  
WELL FRACTURED (DETAILS) 1000 BBL. Water 48000 Sand (lbs.)

Attach copy of cementing record.  
CASING CEMENTED 62 SIZE 2 3/8 No. Ft. \_\_\_\_\_ Date \_\_\_\_\_  
Amount of cement used (bags) 55  
Name of Service Co. Dowell  
COAL WAS ENCOUNTERED AT 906-912 FEET INCHES  
FEET INCHES FEET INCHES  
FEET INCHES FEET INCHES

RESULT AFTER TREATMENT (Initial open Flow or bbls.) 4,200,000  
ROCK PRESSURE AFTER TREATMENT 875 lbs. HOURS 24  
Fresh Water \_\_\_\_\_ Feet Salt Water Marion Sand Feet 2125  
Producing Sand Big Injun Depth 2362

Formation	Color	Hard or Soft	Top	Bottom	Oil, Gas or Water	Depth	Remarks
Red Rock & Shells			0	50			
Slate & Shells			50	70			
Sand			70	80			
Slate			80	95			
Red Rock			95	153			
Slate			153	190			
Red Rock			190	250			
Slate			250	262			
Sand			262	295			
Slate			295	340			
Slate & Shells			340	390			
Red Rock			390	395			
Slate & Shells			395	409			
Red Rock			409	421			
Lime			421	442			
Slate & Shells			442	450			
Red Rock			450	485			
Slate			485	490			
Sand			490	525			
Slate			525	548			
Sand			548	585			
Slate			585	630			
Red Rock			630	640			
Slate			640	650			
Red Rock			650	692			
Lime			692	718			
Slate	White		718	731			
Sand			731	760			

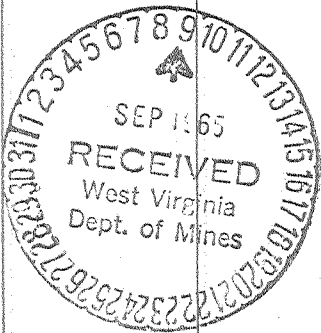

Coal 340-342

Formation	Color	Hard or Soft	Top	Bottom	Oil, Gas or Water	Depth Found	Remarks
Slate & Shells			760	800			
Sand			800	815			
Slate & Shells			815	905			
Coal			905	915			Pittsburgh
Slate & Shells			915	956			
Sand			956	973			
Slate			973	1000			
Red Rock			1000	1057			
Slate & Shells			1057	1085			
Red Rock			1085	1145			
Slate & Shells			1145	1215			
Slate	Black		1215	1248			
Red Rock			1248	1257			
Slate			1257	1340			
Rock	Pink		1340	1360			
Slate & Shells			1360	1374			
Sand			1374	1390			
Slate	Black		1390	1415			
Rock	Pink		1415	1425			
Slate & Shells			1425	1660			
Sand			1660	1709			
Slate	Black		1709	1790			
Sand			1790	1870			
Slate & Shells			1870	1950			
Sand			1950	2015			
Slate & Shells			2015	2125			
Sand	Maxon		2125	2178	Water	2125	
Lime			2178	2198	Hohe Full	Water	
Slate			2198	2220		2154	
Pencil Cave			2220	2227			
Big Lime			2227	2300			
Sand			2300	2362	Gas	2340	
Slate			2362	2362			
Total Depth							

Date \_\_\_\_\_, 19\_\_

APPROVED Webster Owner

By Jack E. Webster  
(Title)