


4701706995

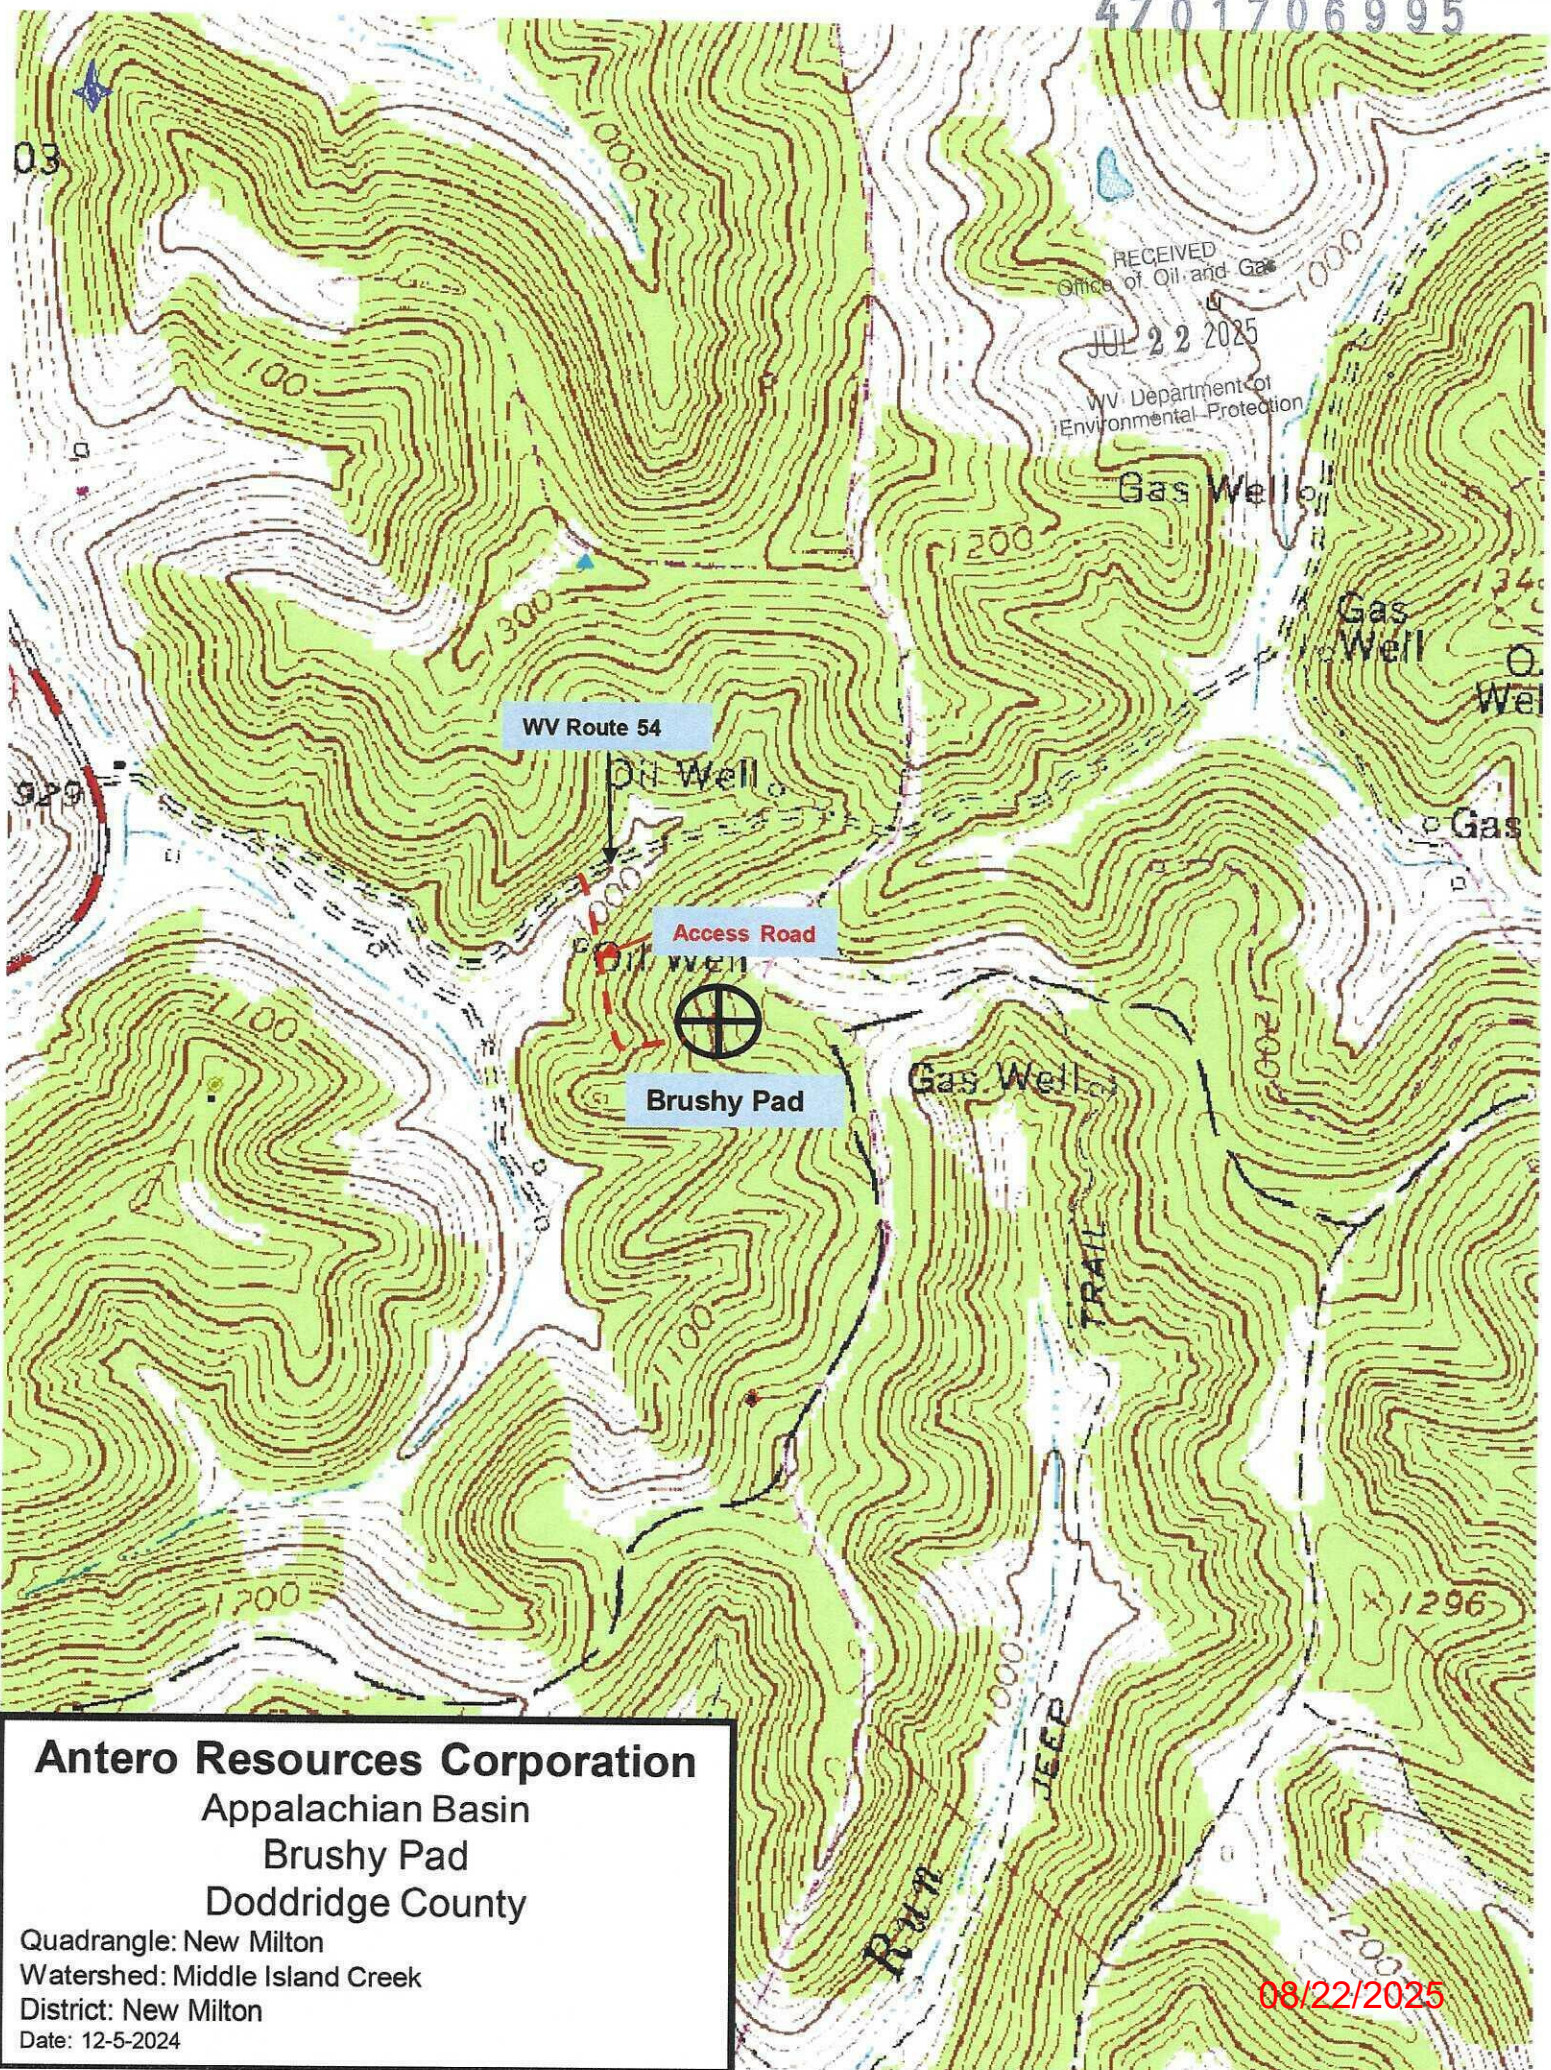

Antero Resources Corporation

Appalachian Basin

Brushy Pad

Doddridge County

Quadrangle: New Milton

Watershed: Middle Island Creek

District: New Milton

Date: 12-5-2024

08/22/2025

A horizontal line with an arrow pointing left, labeled 8,301'.

8,567' TO BOTTOM HOLE

NOTES:
WELL 2H TOP HOLE INFORMATION:
N: 241,473ft E: 1,660,867ft
LAT: 39°09'24.44" LON: 80°41'45.38"
BOTTOM HOLE INFORMATION:
N: 237,968ft E: 1,660,556ft
LAT: 39°08'49.75" LON: 80°41'48.75"
WEST VIRGINIA COORDINATE
SYSTEM OF 1927 NORTH ZONE.
ZONE WAS DERIVED FROM
MEASUREMENTS TAKEN WITH
TRIMBLE GEOXT SUBMETER
MAPPING GRADE GPS UNIT.
PLAT ORIENTATION, CORNER,
AND WELL REFERENCE TIE LINES
ARE BASED ON GRID NORTH.

(NAD) 83 (UTM) ZONE 17 COORDS:
WELL 2H TOP HOLE INFORMATION:
N: 4,334,230m E: 526,286m
BOTTOM HOLE INFORMATION:
N: 4,333,160m E: 526,209m

(NAD) 27 (UTM) ZONE 17 COORDS:
WELL 2H TOP HOLE INFORMATION:
N: 14,219,170ft E: 1,726,609ft
POINT OF ENTRY INFORMATION:
N: 14,216,134ft E: 1,726,195ft
BOTTOM HOLE INFORMATION:
N: 14,215,661ft E: 1,726,356ft

NOTE
NO OCCUPIED DWELLINGS OR BUILDINGS TWO THOUSAND FIVE HUNDRED (2,500) SQUARE FEET OR LARGER USED TO HOUSE OR SHELTER DAIRY CATTLE OR POULTRY HUSBANDRY ARE LOCATED WITHIN SIX HUNDRED TWENTY-FIVE (625) FEET OF THE CENTER OF THE WELL PAD. \

A circular professional seal for Thomas Summers, a Licensed Professional Surveyor in the State of West Virginia. The seal features a double-lined circular border. Inside the border, the text "THOMAS SUMMERS" is at the top, "LICENSED" is below it, "No. 2109" is in the center, "STATE OF" is below the number, and "WEST VIRGINIA" is at the bottom. The words "PROFESSIONAL SURVEYOR" are written along the inner edge of the seal, flanked by two stars.

I, THE UNDERSIGNED, HEREBY CERTIFY THAT THIS PLAT IS CORRECT TO THE BEST OF MY KNOWLEDGE AND BELIEF AND SHOWS ALL THE INFORMATION REQUIRED BY LAW AND THE RULES ISSUED AND PERSCRIBED BY THE DEPARTMENT OF ENVIRONMENTAL PROTECTION.



STATE OF WEST VIRGINIA, DIVISION
OF ENVIRONMENTAL PROTECTION,
OFFICE OF OIL AND GAS

WILLOW LAND SURVEYING PLLC
220 MASONIC AVE. PENNSBORO
WEST VIRGINIA 26415

JOB # 25-011WA
DRAWING # WYSONG2H
SCALE 1" = 2000'
MINIMUM DEGREE OF
ACCURACY SUBMETER
PROVEN SOURCE OF ELEV. _____
SUBMETER MAPPING GRADE GPS _____

STATE OF WEST VIRGINIA
DEPARTMENT OF ENERGY
DIVISION OF OIL AND GAS

LEGEND

 Surface Owner Boundary Lines +/-
 Adjoining Surface Tracts +/-
 Found monument, as noted

THOMAS SUMMERS P.S. 2109

DATE 07/16/25
OPERATOR'S WELL# WYSONG UNIT #2H

PAD LAYOUT

SCALE

REFERENCES

MARY ANN UNIT 1H
15'
MARY ANN UNIT 2H
15'
WYSONG UNIT 1H
15'
WYSONG UNIT 2H
15'
DEAL UNIT 1H
15'
SHULTE UNIT 1H
20'
HINTERER UNIT 2H
10'
HINTERER UNIT 1H

N 11° 48' W

GRID NORTH

WELL TYPE: OIL ☒ GAS ☒ LIQUID INJECTION ☐		WASTE DISPOSAL ☐		API WELL #	
(IF "GAS") PRODUCTION ☒ STORAGE ☐ DEEP ☐ SHALLOW ☒		47		017	
LOCATION: ELEVATION ASBUILT - 1,213'		WATERSHED		HEADWATERS MIDDLE ISLAND CREEK	
QUADRANGLE NEW MILTON 7.5'		DISTRICT NEW MILTON		COUNTY DODDRIDGE	
SURFACE OWNER SANDRA E. ERWIN		ACREAGE		104 ACRES +/-	
OIL & GAS ROYALTY OWNER JOHN F. ERWIN ET UX		LEASE ACREAGE		104 ACRES±	
PROPOSED WORK: DRILL ☒ CONVERT ☐ DRILL DEEPER ☐ REDRILL ☐ FRACTURE OR		STIMULATE ☒ PLUG OFF OLD FORMATION ☐ PERFORATE NEW FORMATION ☒			
OTHER PHYSICAL CHANGE IN WELL (SPECIFY)					
PLUG & ABANDON ☐ CLEAN OUT & REPLUG ☐		ESTIMATED DEPTH		7,700' TVD 11,900' MD	
TARGET FORMATION MARCELLUS		DESIGNATED AGENT		CONRAD BASTON	
WELL OPERATOR ANTERO RESOURCES CORP.		ADDRESS		535 WHITE OAK BLVD.	
ADDRESS 1615 WYNKOOP STREET		ADDRESS		BRIDGEPORT, WV 26330	
DENVER, CO 80202					

FORM WW-6