


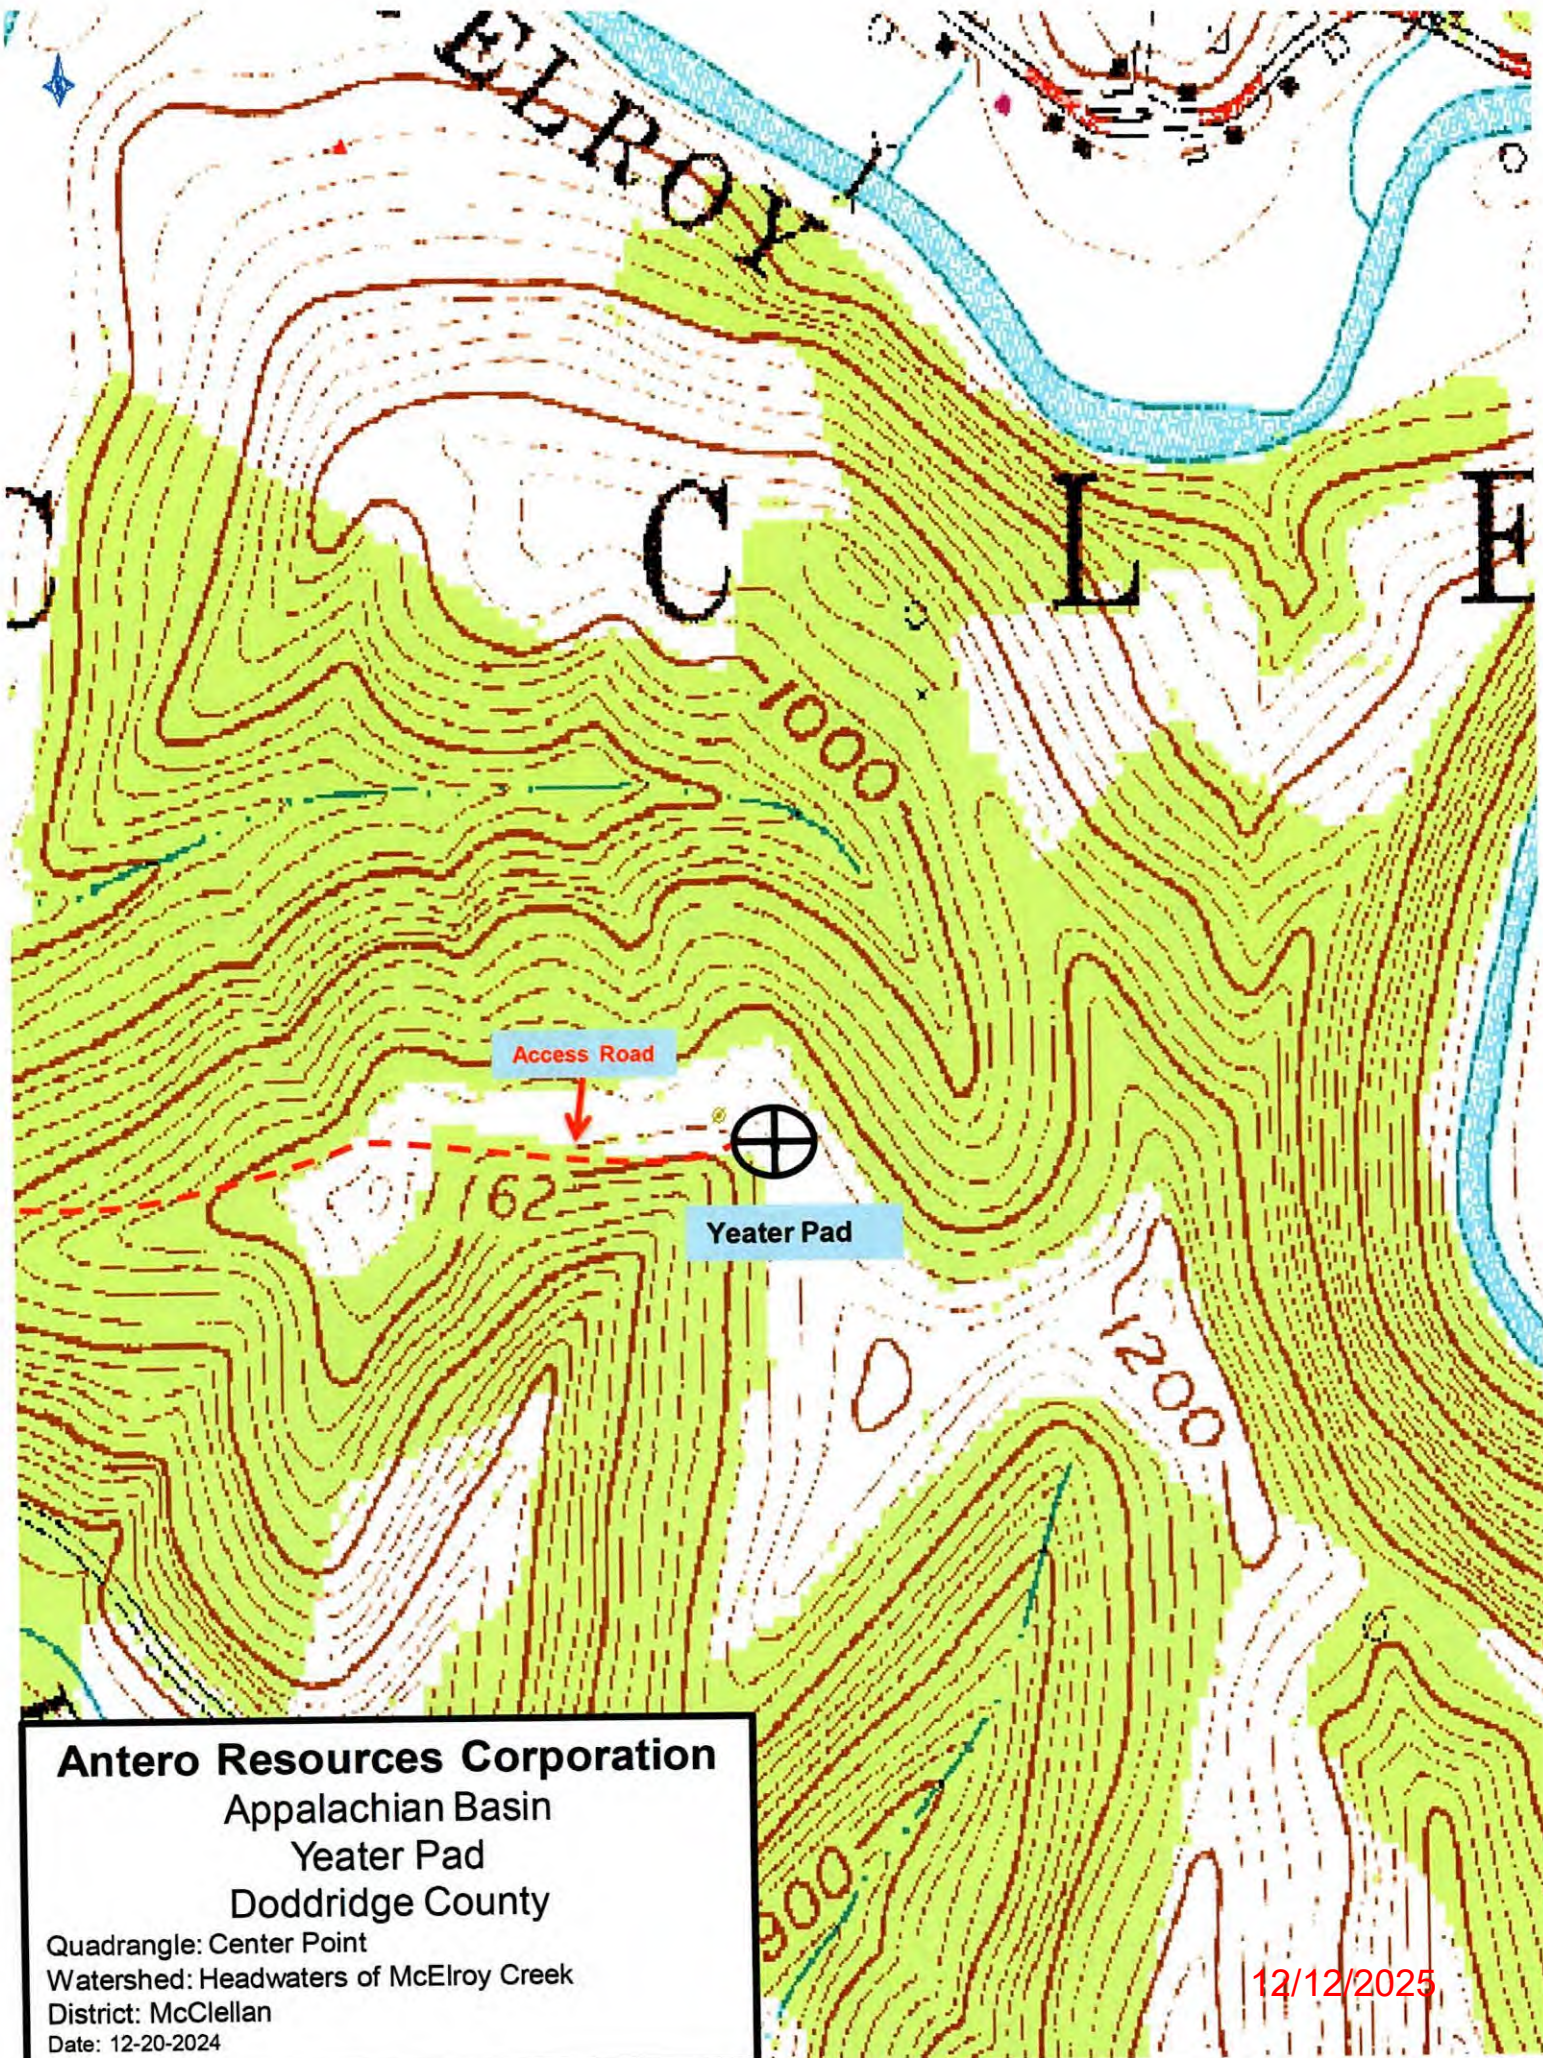

Antero Resources Corporation

Appalachian Basin

Yeater Pad

Doddridge County

Quadrangle: Center Point

Watershed: Headwaters of McElroy Creek

District: McClellan

Date: 12-20-2024

12/12/2025

Antero Resources
Well No. Theismann 1H

Antero Resources Corporation

I, the undersigned, hereby certify that this plat is correct to the best of my knowledge and belief and shows all the information required by law and the rules issued and prescribed by the Department of Environmental Protection.

BRADLEY D. MILLER
LICENSED
No. 2167
STATE OF
WEST VIRGINIA
PROFESSIONAL SURVEYOR

SEAL

Bradley D. Miller, P.S. 2167

Wellhead Layout (NTS)

47-017-00847

47-017-00907A

47-017-00909A

47-017-00720

47-017-00722

47-017-00844A

47-017-04066

47-017-01957

Proposed Well No. Theismann Unit 1H

2000'

Note: Zero (0) water wells were found within 2000' of proposed well. No occupied dwellings or buildings 2,500 square feet or larger used to house or shelter dairy cattle or poultry husbandry are located within 625' of the center of the well pad.

Notes

West Virginia Coordinate System of 1927, North Zone based upon Differential GPS Measurements.

Well No. Theismann Unit 1H Top Hole coordinates are
N: 329,319.55' Latitude: 39°23'53.41"
E: 1,666,670.59' Longitude: 80°40'46.36"
Bottom Hole coordinates are
N: 329,380.47' Latitude: 39°23'54.15"
E: 1,667,779.94' Longitude: 80°40'32.24"
UTM Zone 17, NAD 1983

Top Hole Coordinates Bottom Hole Coordinates
N: 4,361,021.600m N: 4,361,045.805m
E: 527,607.888m E: 527,945.554m

Plat orientation and corner and well references are based upon the grid north meridian.

Well location references are based upon the magnetic meridian.

Well Location References

AZ207° 186'

AZ10° 182'

Stake & Tack

Proposed Well No. Theismann 1H

Stake & Tack

Yeaer Pad

Notes:

Well No. Theismann Unit 1H UTM Zone 17, NAD 1927

Top Hole Coordinates
N: 14,307,069.40'
E: 1,730,945.94'

Point of Entry Coordinates
N: 14,307,621.64'
E: 1,731,891.77'

Bottom Hole Coordinates
N: 14,307,148.78'
E: 1,732,053.74'

Legend

Proposed gas well

Well Reference, as noted

Monument, as noted

Existing Well, as noted

Digitized Well, as noted

Tag

Bearing

Dist.

Description

L1

S 08°05' E

776.7'

Planted stone w/ "X"

L2

S 72°41' W

875.5'

Stone w/ 3 hacks

L3

N 25°40' W

510.6'

47-017-00722

L4

S 63°18' E

486.9'

47-017-00909A

L5

N 60°41' E

1,095.6'

Point of Entry

FILE NO: 147-30-M-25

DRAWING NO: Theismann Unit 1H Well Plat

SCALE: 1" = 1000'

MINIMUM DEGREE OF ACCURACY: Submeter

PROVEN SOURCE OF ELEVATION: WVDOT, Harrisville, WV

STATE OF WEST VIRGINIA

DEPARTMENT OF ENVIRONMENTAL PROTECTION

OIL AND GAS DIVISION

DATE: October 21 20 25

OPERATOR'S WELL NO. Theismann Unit 1H

API WELL NO

47 - 017 - 07001

STATE COUNTY PERMIT

WELL TYPE: ☐ OIL ☒ GAS ☐ LIQUID INJECTION ☐ WASTE DISPOSAL

(IF GAS) PRODUCTION: ☐ STORAGE ☐ DEEP ☒ SHALLOW

Existing: 1,136'

LOCATION: ELEVATION: Proposed: 1,121' WATERSHED: Headwaters of McElroy Creek QUADRANGLE: Center Point

DISTRICT: McClellan COUNTY: Doddridge

SURFACE OWNER: Betty L. Wintill ACREAGE: 116.75

ROYALTY OWNER: Douglas W. Ash LEASE NO: ACREAGE: 116.75

PROPOSED WORK: ☒ DRILL ☐ CONVERT ☐ DRILL DEEPER ☒ FRACTURE OR STIMULATE ☐ PLUG OFF OLD FORMATION

☒ PERFORATE NEW FORMATION ☐ OTHER PHYSICAL CHANGE IN WELL (SPECIFY) 7,600' TVD

☐ PLUG AND ABANDON ☐ CLEAN OUT AND REPLUG TARGET FORMATION: Marcellus Shale ESTIMATED DEPTH: 10,200' MD

WELL OPERATOR: Antero Resources Corporation

DESIGNATED AGENT: Conrad Baston

ADDRESS: 1615 Wynkoop Street

ADDRESS: 535 White Oaks Blvd.

Denver, CO 80202

Bridgeport, WV 26330

2,531' to Bottom Hole

3,639' to Top Hole

TOP LATITUDE 39 - 25 - 00 00

BTM LATITUDE 39 - 25 - 00 00

TOP HOLE LONGITUDE 80 - 40 - 00 00

BTM HOLE LONGITUDE 80 - 40 - 00 00

6,738' to Top Hole

6,662' to Bottom Hole

500' Buffer (Typ)

Proposed Well Theismann Unit 1H Top Hole

47-017-00720

Theismann Unit 1H Bottom Hole

Top Hole 7.5' Spot

Btm Hole 7.5' Spot

POE - L5

S 11°57' E 500.0'

1 A

2

3 Y

4 C

5

6 B

ID

Lease

A

Douglas W. Ash

B

Jeffrey Z. Groff

C

John Creekmore

D

Larry M. Coccia

Y

Donald R. Reynolds

Z

Jacqueline L. Wichman Trust, U/A

No.

TM / Par

Owner

Bk / Pg

Ac.

1

11 / 29

Ronald Cumberledge

512 / 490

46.87

2

12 / 22

Linda E. Summers

W127 / 290

49.22

3

11 / 34

Shawn A. Glaspell

271 / 230

254.51

4

12 / 35

Rexall W. Yeater, Jr.

203 / 419

30.00

5

17 / 3.7

Treasa M. Bonnell

W129 / 201

60.71

6

18 / 1

Betty L. Wintill

360 / 723

116.75