


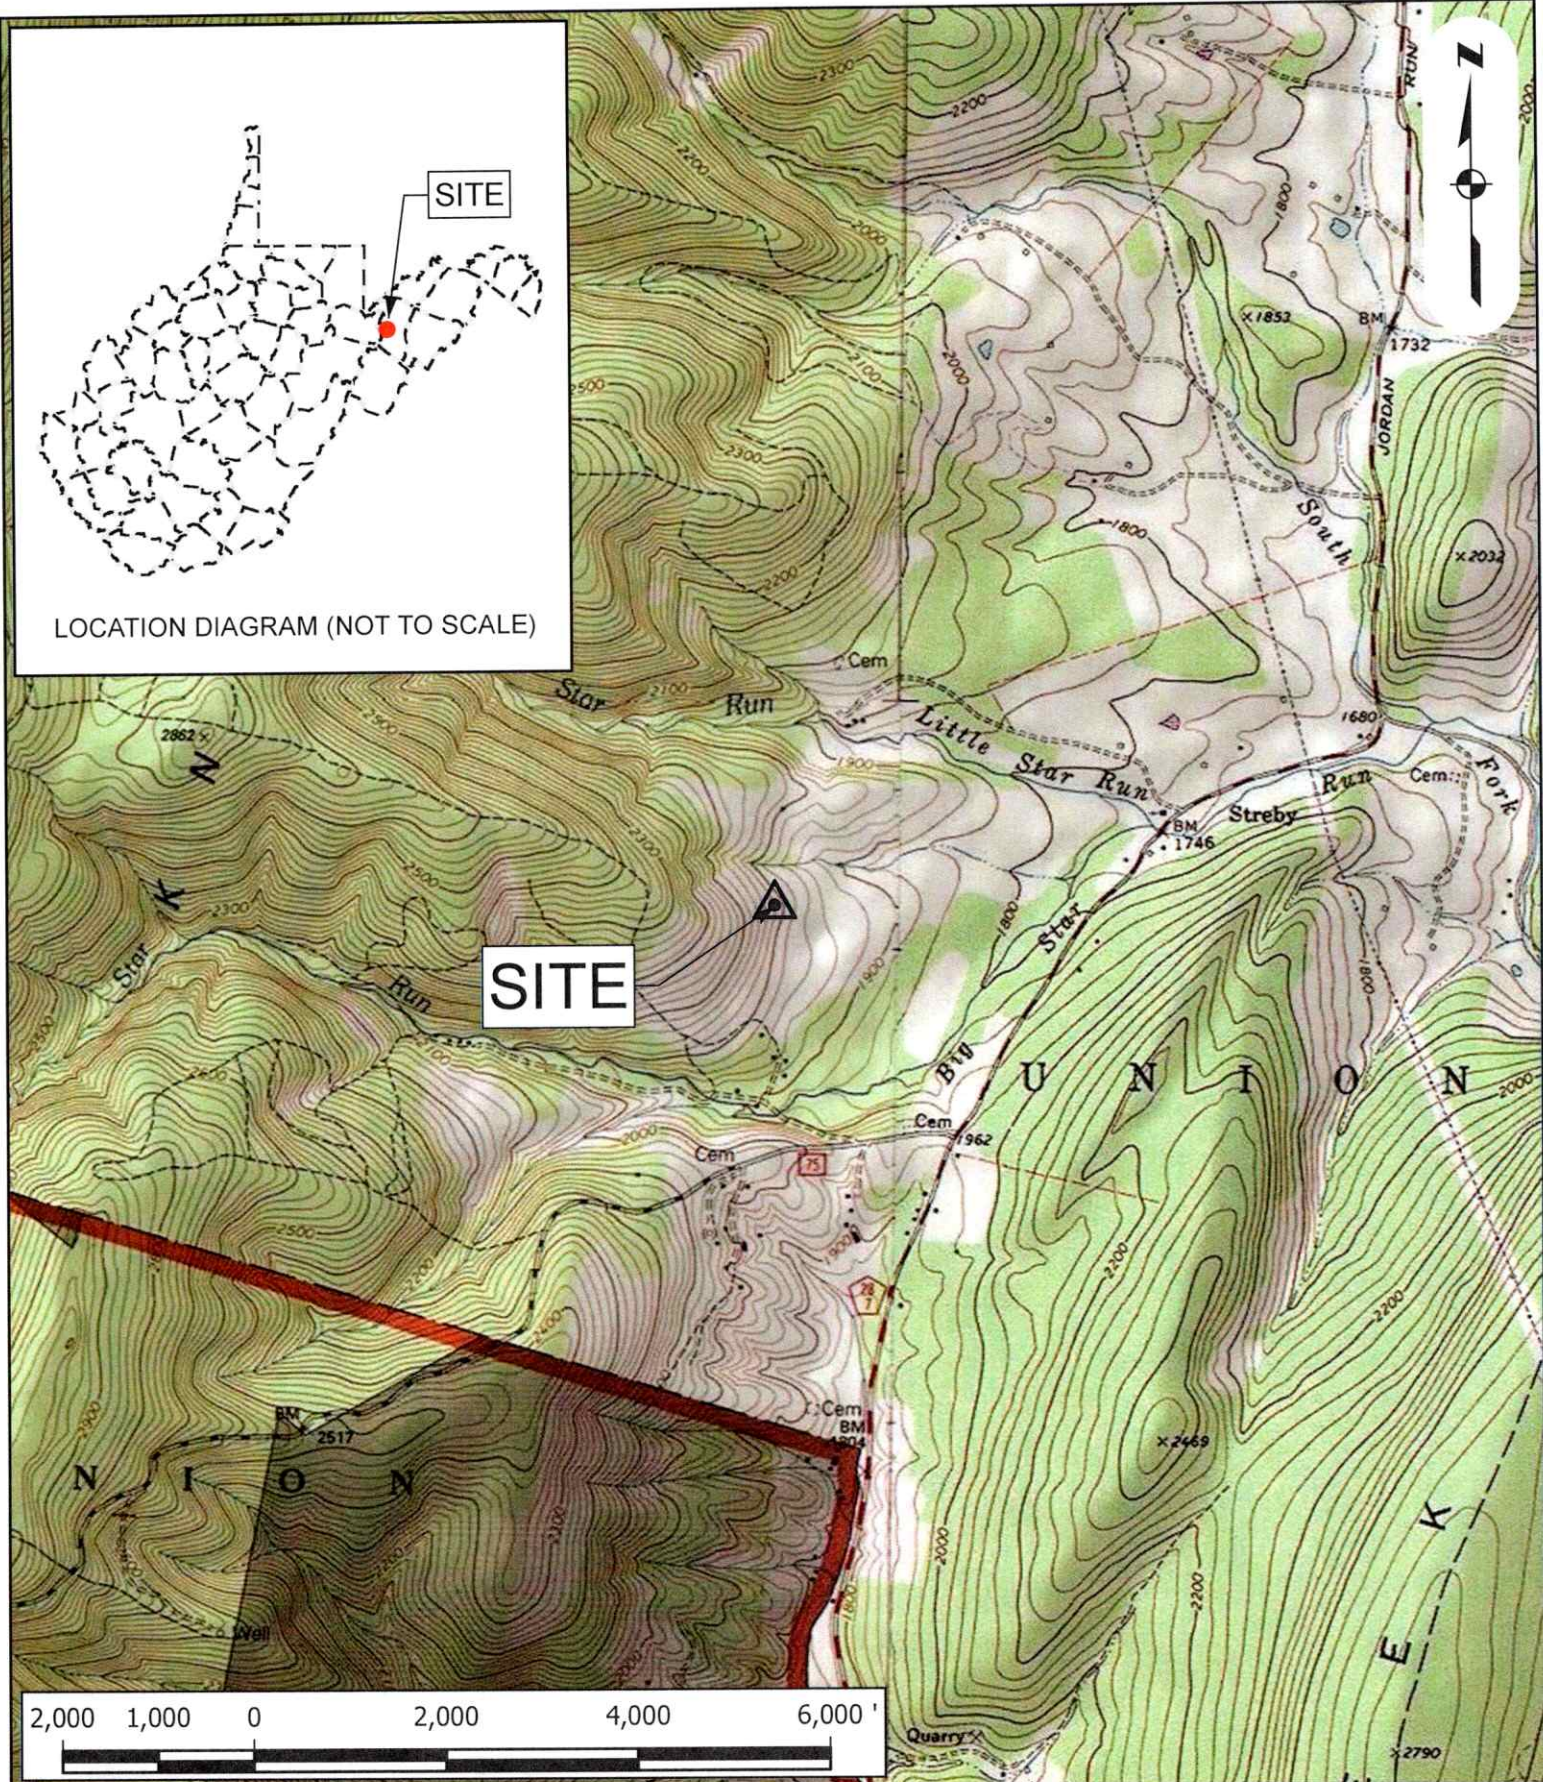


USGS LOCATION MAP
PREPARED FOR
BESSIE BERG ETAL 1

GRANT COUNTY, WEST VIRGINIA
BLACKBIRD KNOB USGS QUAD

PROJECT -	BESSIE BERG ET AL 1
DATE -	5/21/2025
SCALE -	1" = 2,000'
DRAWN -	MWS
FILE -	USGS_LOCATION_MAP.mxd



08/01/2025
(844) 542-1757

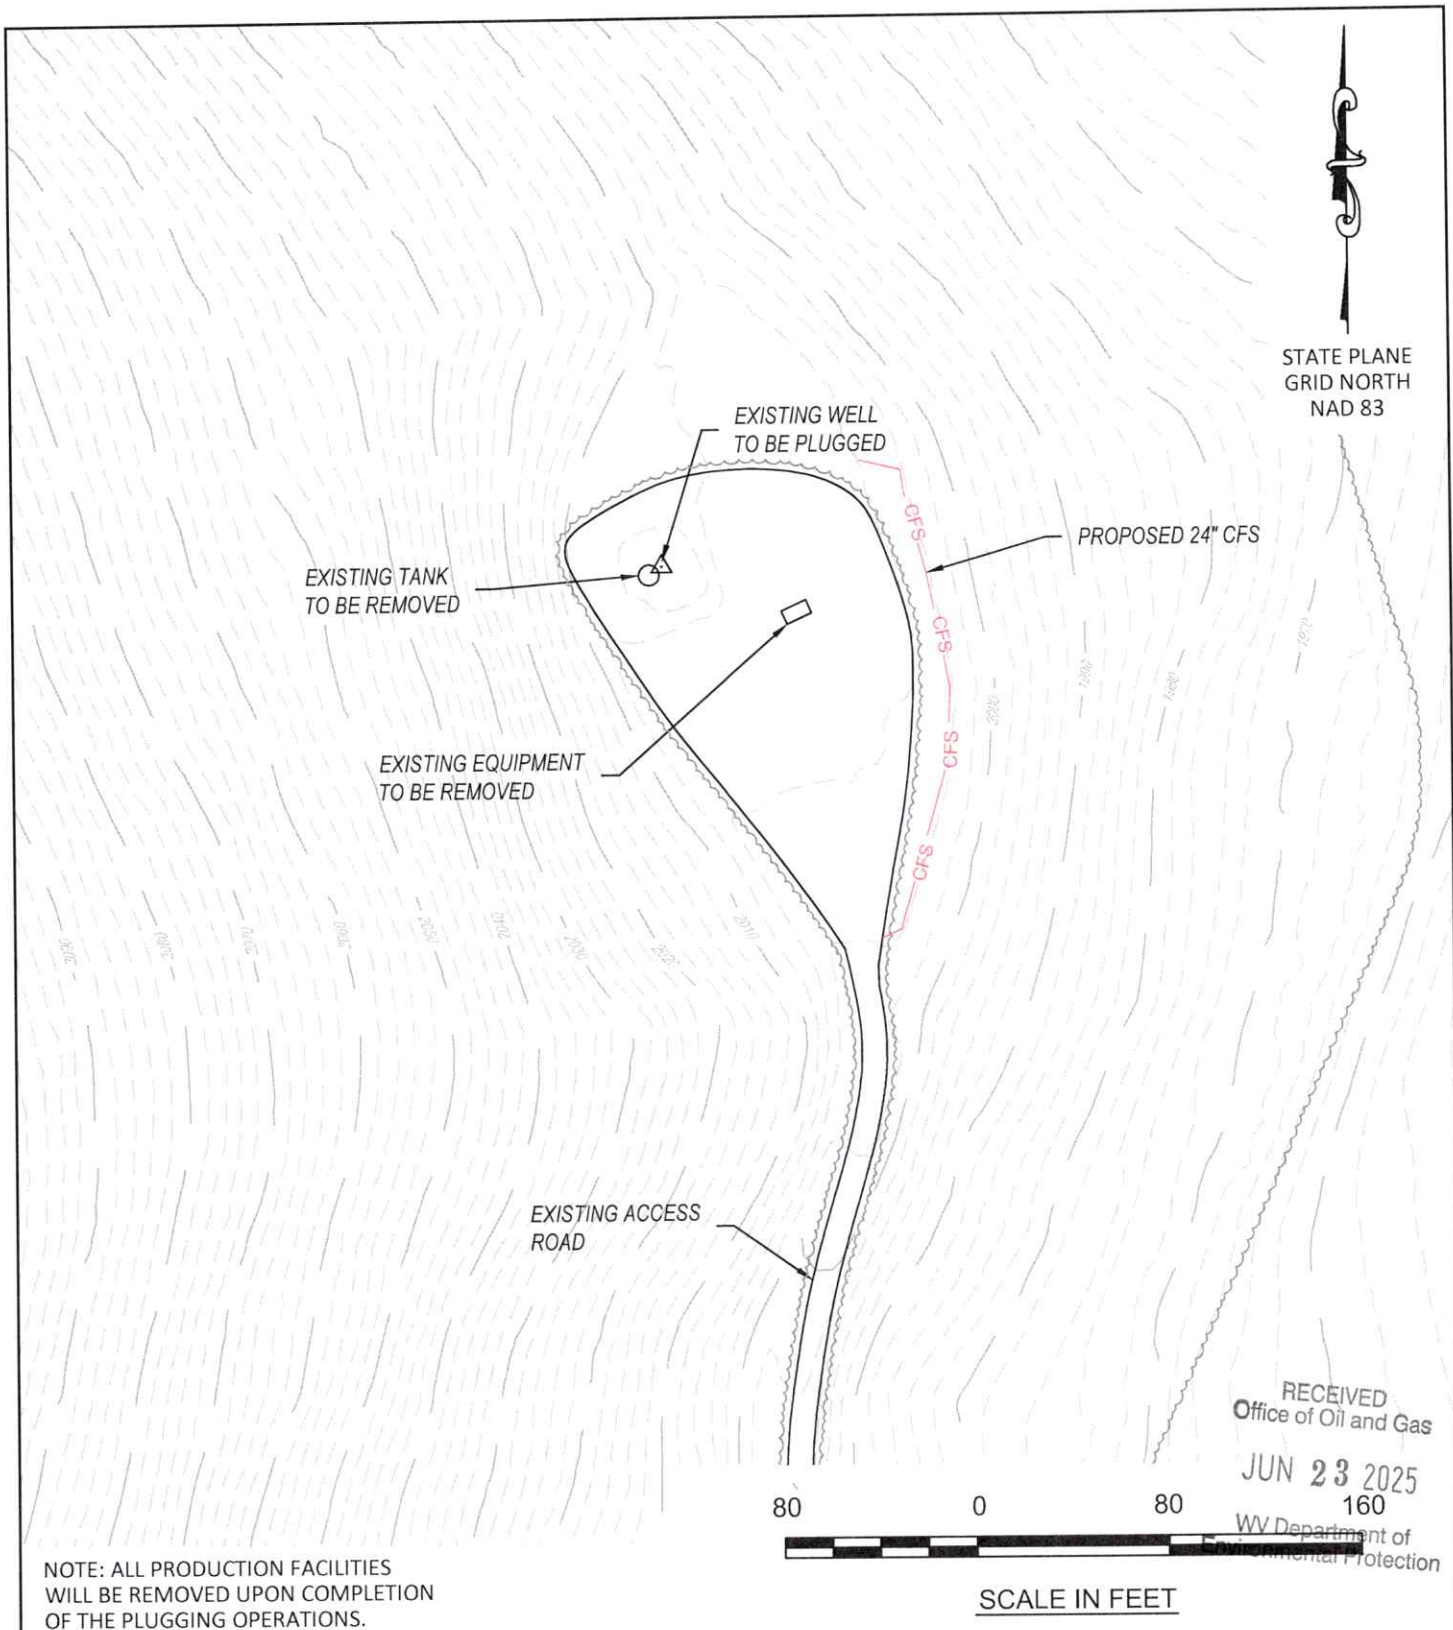

STATE PLANE
GRID NORTH
NAD 83

RECEIVED
Office of Oil and Gas
JUN 23 2025
160
WV Department of
Environmental Protection

NOTE: ALL PRODUCTION FACILITIES
WILL BE REMOVED UPON COMPLETION
OF THE PLUGGING OPERATIONS.

80 0 80
SCALE IN FEET

**BESSIE BERG ETAL 1
SITE RECLAMATION**
API# 47-023-00021
FOR
EXPAND OPERATING, LLC
LOCATED IN
GRANT COUNTY, WEST VIRGINIA

SITE PLAN

LEGEND

EXISTING CONTOUR
EXISTING TREE LINE
EXISTING ACCESS ROAD EDGE
WELLHEAD
COMPOSITE FILTER SOCK
CFS

JHA SURVEYING
ENGINEERING
ENVIRONMENTAL
ARCHITECTURE

844-542-4757
466 SOUTH MAIN STREET
MONTROSE, PA 18801
PA • OH • NY • WV • VA • MD

08/01/2025

PLN 5000 FINAL DATE 5/21/2025 NO. 1



West Virginia Department of Environmental Protection
Office of Oil and Gas

WELL LOCATION FORM: GPS

API: 47-023-00021 WELL NO.: 1
FARM NAME: BESSIE BERG ETAL
RESPONSIBLE PARTY NAME: EXPAND OPERATING LLC
COUNTY: GRANT DISTRICT: UNION
QUADRANGLE: BLACKBIRD KNOB
SURFACE OWNER: Erma B Mayers
ROYALTY OWNER: _____
UTM GPS NORTHING: 4,326,852.179
UTM GPS EASTING: 651,015.555 GPS ELEVATION: 2000'

The Responsible Party named above has chosen to submit GPS coordinates in lieu of preparing a new well location plat for a plugging permit or assigned API number on the above well. The Office of Oil and Gas will not accept GPS coordinates that do not meet the following requirements:

1. Datum: NAD 1983, Zone: 17 North, Coordinate Units: meters, Altitude: height above mean sea level (MSL) – meters.
2. Accuracy to Datum – 3.05 meters
3. Data Collection Method:

Survey grade GPS X: Post Processed Differential X

Real-Time Differential _____

Mapping Grade GPS _____: Post Processed Differential _____

Real-Time Differential _____

4. **Letter size copy of the topography map showing the well location.**

I the undersigned, hereby certify this data is correct to the best of my knowledge and belief and shows all the information required by law and the regulations issued and prescribed by the Office of Oil and Gas.

Keith Leno
Signature

REGULATORY SPECIALIST
Title

6/17/25
Date

RECEIVED
Office of Oil and Gas

JUN 23 2025

WV Department of
Environmental Protection

08/01/2025