



WELL NO. 90201 API# 47-029-00149		Latitude: (NAD27) 40° 32' 30" Longitude: (NAD27) 80° 30' 00"	
NAD83 GEO NAD83 UTM (N) ZONE17 LAT: 40° 30' 16.91" N: 4,483,882.1 LONG: -80° 31' 49.05" E: 538,797.5			
REFERENCE NOTES 1. Property lines as shown taken from deeds, tax maps, and field locations. A full boundary survey is not expressed or implied. All bearings are based on grid North. Ownership taken from public records Hancock County, West Virginia May 2025.			
LEGEND - - - - - PROPOSED WELL TIE LINE --- STREAM --- EXISTING ROAD - - - - - ADJOINING TRACTS --- SURFACE TRACT ● SUBJECT WELL ⊕ EXISTING WELL HEAD (Active) ⊕ EXISTING WELL HEAD (Plugged) ⊕ EXISTING WELL HEAD (Abandoned) ⊕ EXISTING WELL HEAD (Never Drilled) 000-000 TAXMAP-PARCEL ■ BUILDING STRUCTURE			
FILE#: 25195-001 SHEET#: 1 of 1 SCALE: 1" = 300' TICK SCALE: 1" = 2000' MINIMUM DEGREE OF ACCURACY: 1/2500		I, THE UNDERSIGNED, HEREBY CERTIFY THAT THIS PLAT IS CORRECT TO THE BEST OF MY KNOWLEDGE AND BELIEF AND SHOWS ALL THE INFORMATION REQUIRED BY LAW AND THE REGULATIONS ISSUED AND PRESCRIBED BY THE DEPARTMENT OF ENVIRONMENTAL PROTECTION. Signed: P.S. #2139, Jason H. Littler, P.S.	
PROVEN SOURCE OF ELEVATION: NGS OPUS (ONLINE POSITIONING USER SERVICE)			
(+) DENOTES LOCATION OF WELL ON UNITED STATES TOPOGRAPHIC MAPS WVDEP OFFICE OF OIL & GAS 601 57TH STREET CHARLESTON, WV 25304		DATE: MAY 29, 2025 OPERATOR'S WELL #: 90201 API WELL #: 47 029 00149 STATE COUNTY PERMIT	
Well Type: ☒ Oil ☐ Waste Disposal ☐ Production ☐ Deep ☒ Gas ☐ Liquid Injection ☐ Storage ☒ Shallow WATERSHED: KINGS CREEK COUNTY / DISTRICT: HANCOCK COUNTY / CLAY DISTRICT SURFACE OWNER: JENNELLE RONALD ET UX OIL & GAS ROYALTY OWNER: N/A		ELEVATION: 1235' QUADRANGLE: EAST LIVERPOOL SOUTH ACREAGE: 1.409 ACREAGE: N/A	
☐ DRILL ☐ CONVERT ☐ DRILL DEEPER ☐ REDRILL ☐ FRACTURE OR STIMULATE ☐ PLUG OFF FORMATION ☐ PERFORATE NEW FORMATION ☒ PLUG & ABANDON ☐ CLEAN OUT & REPLUG ☐ OTHER CHANGE SPECIFY:			
TARGET FORMATION: UNKNOWN		ESTIMATED DEPTH: UNKNOWN	
WELL OPERATOR: UNKNOWN WVDEP PAID PLUGGING CONTRACT ADDRESS: 601 57TH STREET CITY: CHARLESTON STATE: WV ZIP: 25304 (WVDEP)		DESIGNATED AGENT: JASON HARMON, WVDEP ADDRESS: 601 57TH STREET CITY: CHARLESTON STATE: WV ZIP: 25304	

08/15/2025

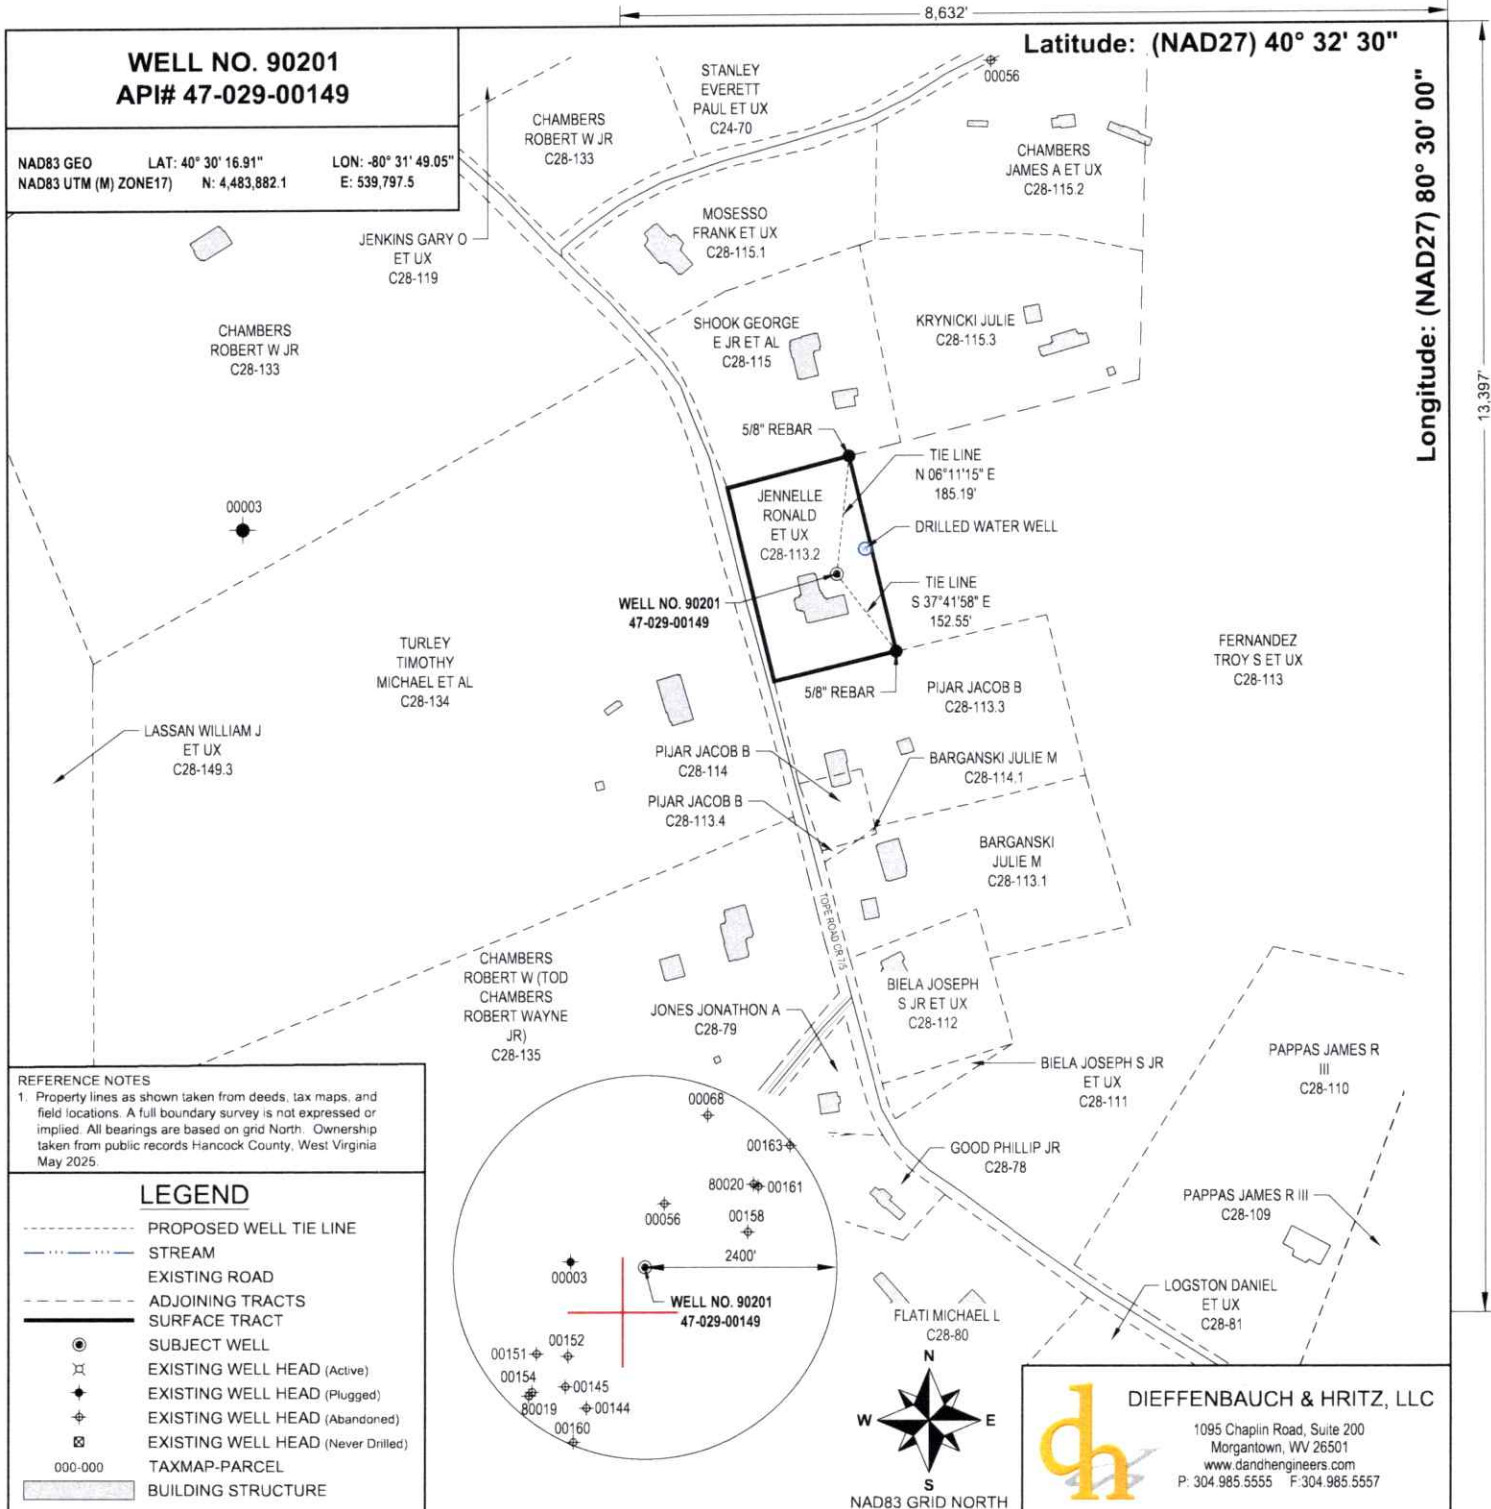

FILE#: 25195-001
SHEET#: 1 of 1
SCALE: 1" = 300'
TICK SCALE: 1" = 2000'
MINIMUM DEGREE OF ACCURACY: 1/2500
PROVEN SOURCE OF ELEVATION: NGS OPUS (ONLINE POSITIONING USER SERVICE)

I, THE UNDERSIGNED, HEREBY CERTIFY THAT THIS PLAT IS CORRECT TO THE BEST OF MY KNOWLEDGE AND BELIEF AND SHOWS ALL THE INFORMATION REQUIRED BY LAW AND THE REGULATIONS ISSUED AND PRESCRIBED BY THE DEPARTMENT OF ENVIRONMENTAL PROTECTION.

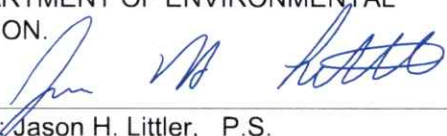Signed: 
P.S. #2139: Jason H. Littler, P.S.

DATE: MAY 29, 2025

OPERATOR'S WELL #: 90201

API WELL #: 47 029 00149
STATE COUNTY PERMIT

Well Type: ☒ Oil ☐ Waste Disposal ☐ Production ☐ Deep
☒ Gas ☐ Liquid Injection ☐ Storage ☒ Shallow

WATERSHED: KINGS CREEK
COUNTY / DISTRICT: HANCOCK COUNTY / CLAY DISTRICT
SURFACE OWNER: JENNELLE RONALD ET UX
OIL & GAS ROYALTY OWNER: N/A

ELEVATION: 1235'
QUADRANGLE: EAST LIVERPOOL SOUTH
ACREAGE: 1.409 08/15/2025
ACREAGE: N/A

☐ DRILL ☐ CONVERT ☐ DRILL DEEPER ☐ REDRILL ☐ FRACTURE OR STIMULATE
☐ PLUG OFF FORMATION ☐ PERFORATE NEW FORMATION ☒ PLUG & ABANDON
☐ CLEAN OUT & REPLUG ☐ OTHER CHANGE SPECIFY: _____

TARGET FORMATION: UNKNOWN ESTIMATED DEPTH: UNKNOWN

WELL OPERATOR: UNKNOWN WVDEP PAID PLUGGING CONTRACT
ADDRESS: 601 57TH STREET
CITY: CHARLESTON STATE: WV ZIP: 25304 (WVDEP)

DESIGNATED AGENT: JASON HARMON, WVDEP
ADDRESS: 601 57TH STREET
CITY: CHARLESTON STATE: WV ZIP: 25304