


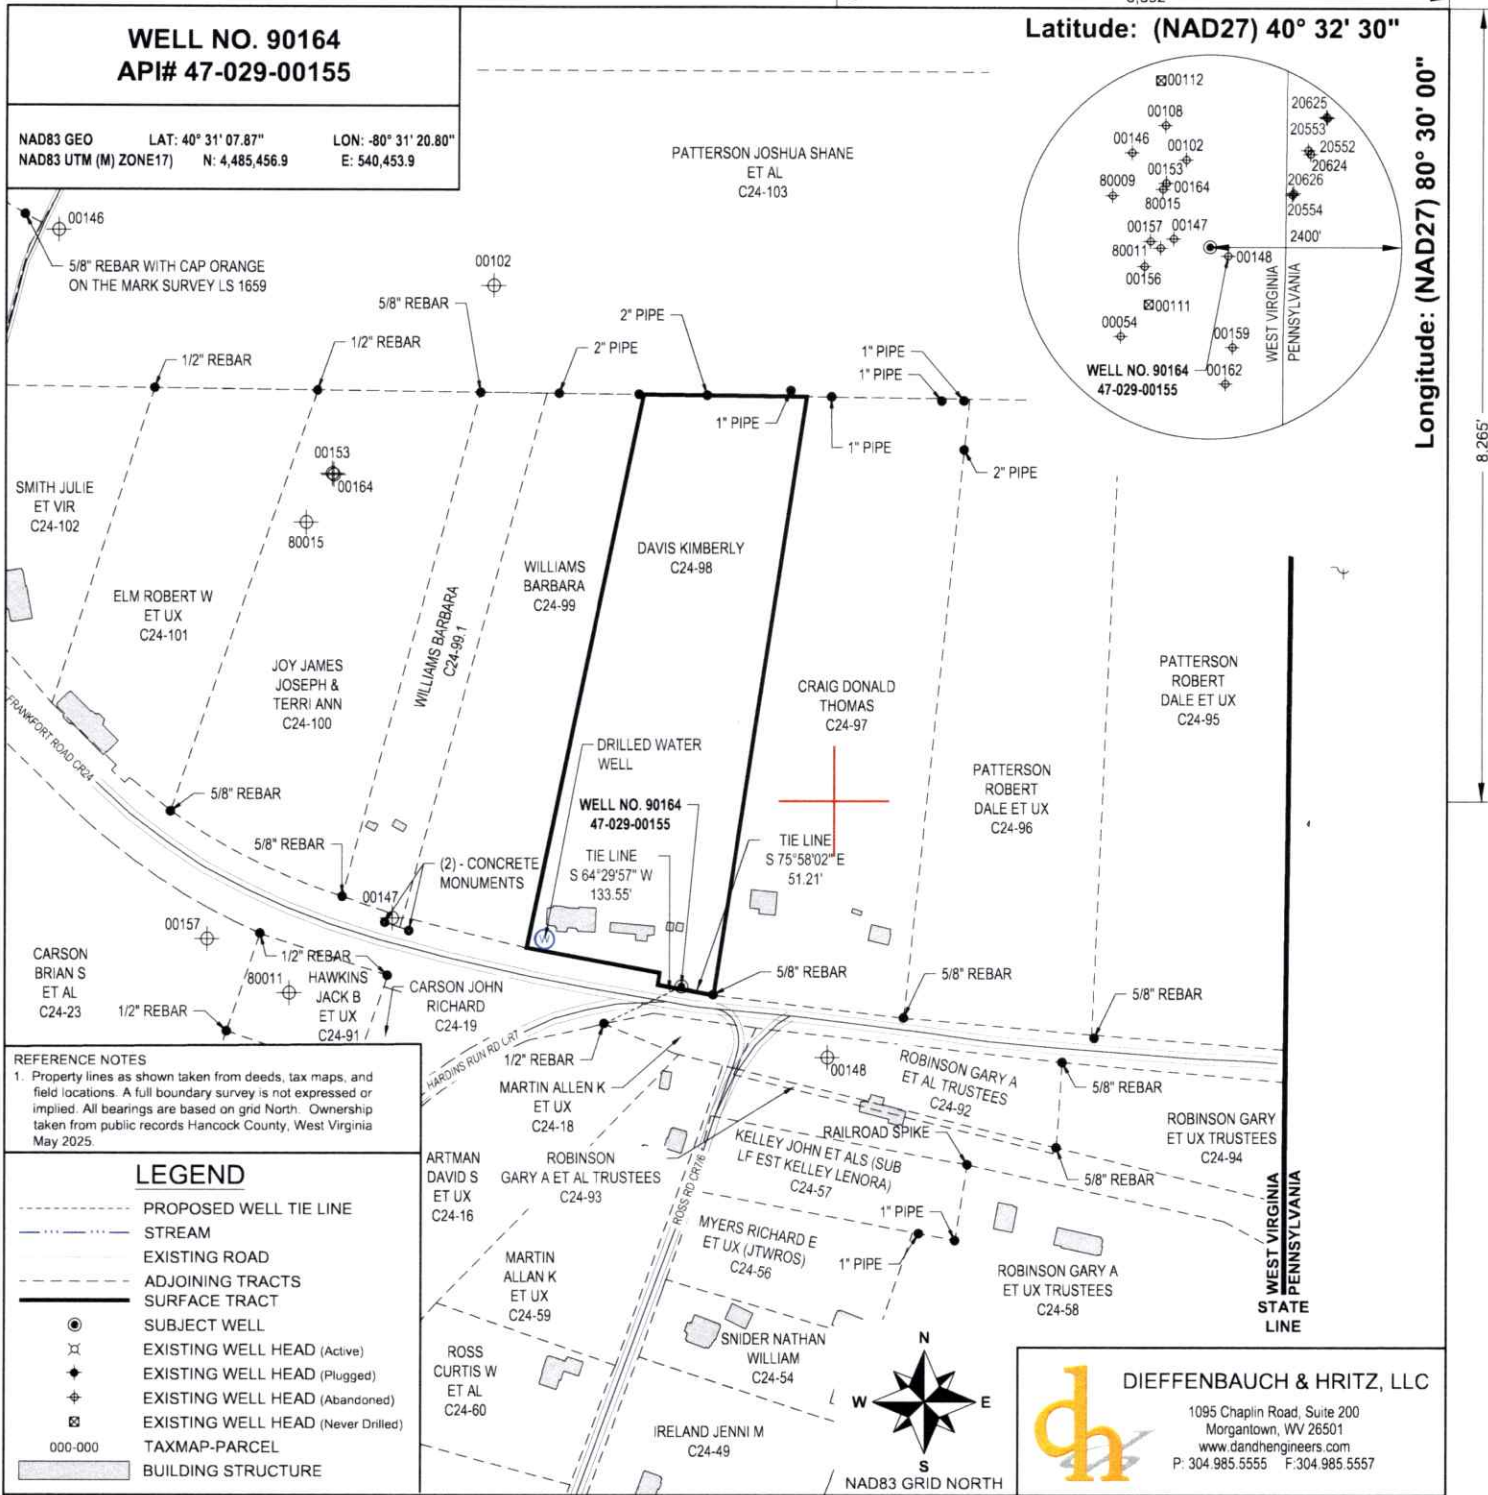

FILE#: 25195-001

SHEET#: 1 of 1


SCALE: 1" = 300'

TICK SCALE: 1" = 2000'

MINIMUM DEGREE
OF ACCURACY: 1/2500

PROVEN SOURCE OF
ELEVATION: NGS OPUS (ONLINE
POSITIONING USER SERVICE)

I, THE UNDERSIGNED, HEREBY CERTIFY THAT
THIS PLAT IS CORRECT TO THE BEST OF MY
KNOWLEDGE AND BELIEF AND SHOWS ALL THE
INFORMATION REQUIRED BY LAW AND THE
REGULATIONS ISSUED AND PRESCRIBED BY
THE DEPARTMENT OF ENVIRONMENTAL
PROTECTION.

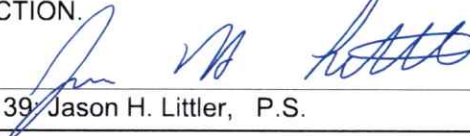Signed: 
P.S. #2139 Jason H. Littler, P.S.



(+) DENOTES LOCATION OF WELL ON
UNITED STATES TOPOGRAPHIC MAPS
WVDEP
OFFICE OF OIL & GAS
601 57TH STREET
CHARLESTON, WV 25304



DATE: MAY 29, 2025

OPERATOR'S WELL #: 90164

API WELL #: 47 029 00155
STATE COUNTY PERMIT

Well Type: ☒ Oil ☐ Waste Disposal ☐ Production ☐ Deep
☒ Gas ☐ Liquid Injection ☐ Storage ☒ Shallow

WATERSHED: KINGS CREEK

COUNTY / DISTRICT: HANCOCK COUNTY / CLAY DISTRICT

SURFACE OWNER: DAVIS KIMBERLY

OIL & GAS ROYALTY OWNER: N/A

ELEVATION: 1251'

QUADRANGLE: EAST LIVERPOOL SOUTH

ACREAGE: 5.77

ACREAGE: N/A

08/15/2025

☐ DRILL ☐ CONVERT ☐ DRILL DEEPER ☐ REDRILL ☐ FRACTURE OR STIMULATE
☐ PLUG OFF FORMATION ☐ PERFORATE NEW FORMATION ☒ PLUG & ABANDON
☐ CLEAN OUT & REPLUG ☐ OTHER CHANGE SPECIFY: _____

TARGET FORMATION: UNKNOWN

ESTIMATED DEPTH: UNKNOWN

WELL OPERATOR: UNKNOWN WVDEP PAID PLUGGING CONTRACT

ADDRESS: 601 57TH STREET

CITY: CHARLESTON STATE: WV ZIP: 25304 (WVDEP)

DESIGNATED AGENT: JASON HARMON, WVDEP

ADDRESS: 601 57TH STREET

CITY: CHARLESTON STATE: WV ZIP: 25304