



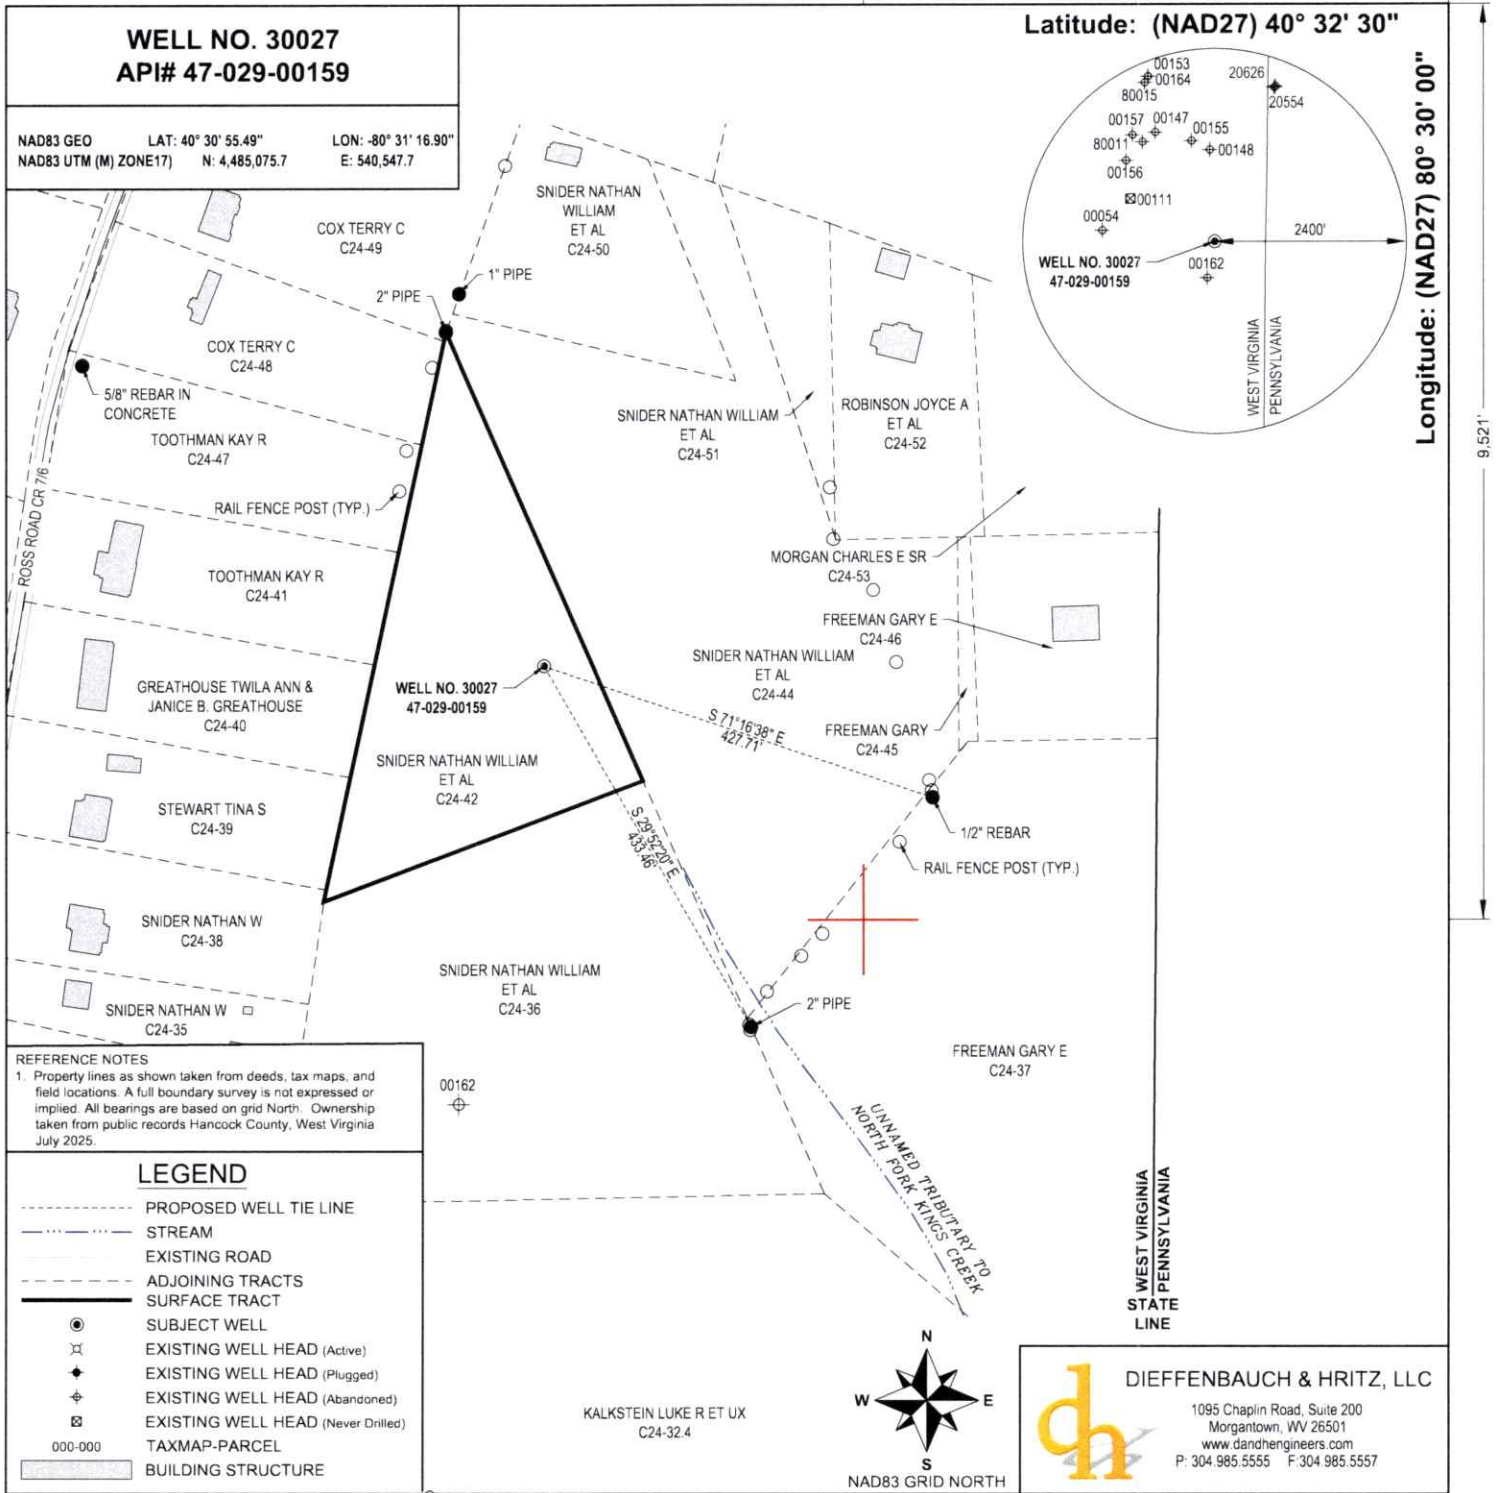


FILE#: 25195-001 SHEET#: 1 of 1 SCALE: 1" = 200' TICK SCALE: 1" = 2000' MINIMUM DEGREE OF ACCURACY: 1/2500 PROVEN SOURCE OF ELEVATION: NGS OPUS (ONLINE POSITIONING USER SERVICE)	I, THE UNDERSIGNED, HEREBY CERTIFY THAT THIS PLAT IS CORRECT TO THE BEST OF MY KNOWLEDGE AND BELIEF AND SHOWS ALL THE INFORMATION REQUIRED BY LAW AND THE REGULATIONS ISSUED AND PRESCRIBED BY THE DEPARTMENT OF ENVIRONMENTAL PROTECTION. Signed: P.S. #2139: Jason H. Littler, P.S.	 JASON H. LITTLER LICENSED No. 2139 STATE OF WEST VIRGINIA PROFESSIONAL SURVEYOR
(+) DENOTES LOCATION OF WELL ON UNITED STATES TOPOGRAPHIC MAPS WVDEP OFFICE OF OIL & GAS 601 57TH STREET CHARLESTON, WV 25304 Well Type: ☒ Oil ☐ Waste Disposal ☐ Production ☐ Deep ☒ Gas ☐ Liquid Injection ☐ Storage ☒ Shallow WATERSHED: KINGS CREEK COUNTY / DISTRICT: HANCOCK COUNTY / CLAY DISTRICT SURFACE OWNER: SNIDER NATHAN WILLIAM ET AL OIL & GAS ROYALTY OWNER: N/A	 DATE: JULY 3, 2025 OPERATOR'S WELL #: 30027 API WELL #: 47 029 00159 STATE COUNTY PERMIT ELEVATION: 1180' QUADRANGLE: EAST LIVERPOOL SOUTH ACREAGE: 2.00 08/22/2025 ACREAGE: N/A ☐ DRILL ☐ CONVERT ☐ DRILL DEEPER ☐ REDRILL ☐ FRACTURE OR STIMULATE ☐ PLUG OFF FORMATION ☐ PERFORATE NEW FORMATION ☒ PLUG & ABANDON ☐ CLEAN OUT & REPLUG ☐ OTHER CHANGE SPECIFY: _____ TARGET FORMATION: UNKNOWN ESTIMATED DEPTH: UNKNOWN	WELL OPERATOR: UNKNOWN WVDEP PAID PLUGGING CONTRACT ADDRESS: 601 57TH STREET CITY: CHARLESTON STATE: WV ZIP: 25304 (WVDEP) DESIGNATED AGENT: JASON HARMON, WVDEP ADDRESS: 601 57TH STREET CITY: CHARLESTON STATE: WV ZIP: 25304

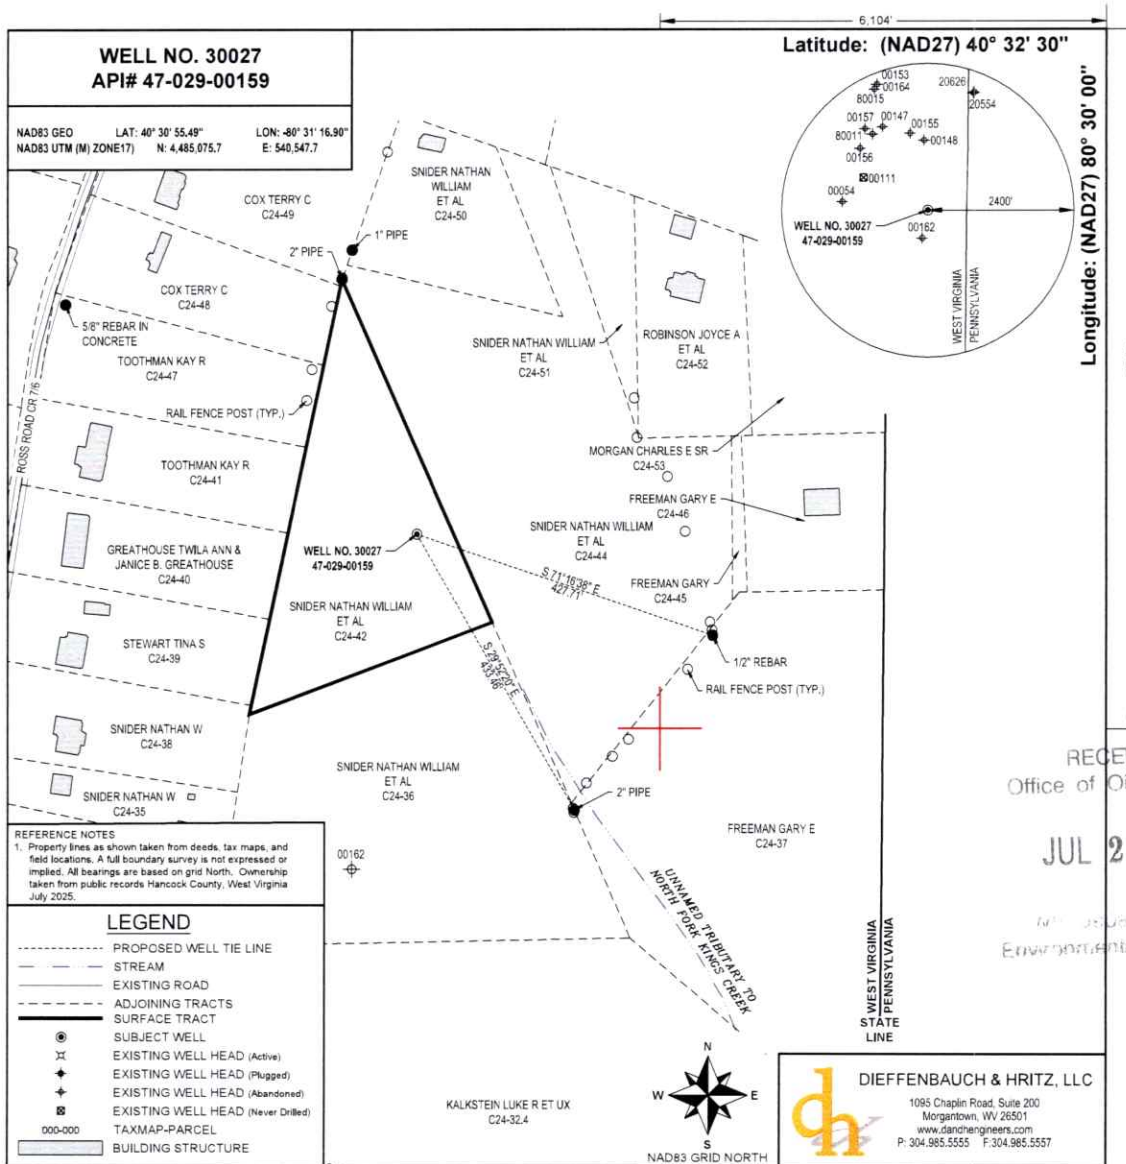

FILE#: 25195-001
SHEET#: 1 of 1
SCALE: 1" = 200'
TICK SCALE: 1" = 2000'
MINIMUM DEGREE OF ACCURACY: 1/2500
PROVEN SOURCE OF ELEVATION: NGS OPUS (ONLINE POSITIONING USER SERVICE)

I, THE UNDERSIGNED, HEREBY CERTIFY THAT THIS PLAT IS CORRECT TO THE BEST OF MY KNOWLEDGE AND BELIEF AND SHOWS ALL THE INFORMATION REQUIRED BY LAW AND THE REGULATIONS ISSUED AND PRESCRIBED BY THE DEPARTMENT OF ENVIRONMENTAL PROTECTION.

Signed: *[Signature]*
P.S. #2139 Jason H. Littler, P.S.

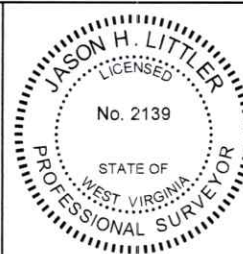

(+) DENOTES LOCATION OF WELL ON UNITED STATES TOPOGRAPHIC MAPS
WVDEP
OFFICE OF OIL & GAS
601 57TH STREET
CHARLESTON, WV 25304



DATE: JULY 3, 2025
OPERATOR'S WELL #: 30027
API WELL #: 47 029 00159
STATE COUNTY PERMIT

Well Type: ☒ Oil ☐ Waste Disposal ☐ Production ☐ Deep
☒ Gas ☐ Liquid Injection ☐ Storage ☒ Shallow
WATERSHED: KINGS CREEK
COUNTY / DISTRICT: HANCOCK COUNTY / CLAY DISTRICT
SURFACE OWNER: SNIDER NATHAN WILLIAM ET AL
OIL & GAS ROYALTY OWNER: N/A

ELEVATION: 1180'
QUADRANGLE: EAST LIVERPOOL SOUTH
ACREAGE: 2.00
ACREAGE: N/A

☐ DRILL ☐ CONVERT ☐ DRILL DEEPER ☐ REDRILL ☐ FRACTURE OR STIMULATE
☐ PLUG OFF FORMATION ☐ PERFORATE NEW FORMATION ☒ PLUG & ABANDON
☐ CLEAN OUT & REPLUG ☐ OTHER CHANGE SPECIFY: _____
TARGET FORMATION: UNKNOWN ESTIMATED DEPTH: UNKNOWN
WELL OPERATOR: UNKNOWN WVDEP PAID PLUGGING CONTRACT
ADDRESS: 601 57TH STREET
CITY: CHARLESTON STATE: WV ZIP: 25304 (WVDEP)
DESIGNATED AGENT: JASON HARMON, WVDEP
ADDRESS: 601 57TH STREET
CITY: CHARLESTON STATE: WV ZIP: 25304

08/22/2025