



WELL NO. 90192 API# 47-029-00161		Latitude: (NAD27) 40° 32' 30" Longitude: (NAD27) 80° 30' 00"	
NAD83 GEO LAT: 40° 30' 27.10" LON: -80° 31' 30.81" NAD83 UTM (M) ZONE17 N: 4,484,198.6 E: 540,225.1			
REFERENCE NOTES 1. Property lines as shown taken from deeds, tax maps, and field locations. A full boundary survey is not expressed or implied. All bearings are based on grid North. Ownership taken from public records Hancock County, West Virginia July 2025.			
LEGEND - - - - - PROPOSED WELL TIE LINE - - - - - STREAM - - - - - EXISTING ROAD - - - - - ADJOINING TRACTS - - - - - SURFACE TRACT ● SUBJECT WELL x EXISTING WELL HEAD (Active) + EXISTING WELL HEAD (Plugged) * EXISTING WELL HEAD (Abandoned) □ EXISTING WELL HEAD (Never Drilled) 000-000 TAXMAP-PARCEL ■ BUILDING STRUCTURE			
FILE#: 25195-001 SHEET#: 1 of 1 SCALE: 1" = 300' TICK SCALE: 1" = 2000' MINIMUM DEGREE OF ACCURACY: 1/2500 PROVEN SOURCE OF ELEVATION: NGS OPUS (ONLINE POSITIONING USER SERVICE)		I, THE UNDERSIGNED, HEREBY CERTIFY THAT THIS PLAT IS CORRECT TO THE BEST OF MY KNOWLEDGE AND BELIEF AND SHOWS ALL THE INFORMATION REQUIRED BY LAW AND THE REGULATIONS ISSUED AND PRESCRIBED BY THE DEPARTMENT OF ENVIRONMENTAL PROTECTION. Signed: P.S. #2139 Jason H. Littler, P.S.	
(+) DENOTES LOCATION OF WELL ON UNITED STATES TOPOGRAPHIC MAPS WVDEP OFFICE OF OIL & GAS 601 57TH STREET CHARLESTON, WV 25304			
Well Type: ☒ Oil ☐ Waste Disposal ☐ Production ☐ Deep ☒ Gas ☐ Liquid Injection ☐ Storage ☒ Shallow WATERSHED: KINGS CREEK COUNTY / DISTRICT: HANCOCK COUNTY / CLAY DISTRICT SURFACE OWNER: LEMLEY BRETT ALAN AND TROY LEE OIL & GAS ROYALTY OWNER: N/A		DATE: JULY 3, 2025 OPERATOR'S WELL #: 90192 API WELL #: 47 029 00161 STATE COUNTY PERMIT ELEVATION: 1162' QUADRANGLE: EAST LIVERPOOL SOUTH ACREAGE: 29.92 ACREAGE: N/A	
TARGET FORMATION: UNKNOWN		DESIGNATED AGENT: JASON HARMON, WVDEP ADDRESS: 601 57TH STREET CITY: CHARLESTON STATE: WV ZIP: 25304	

08/22/2025

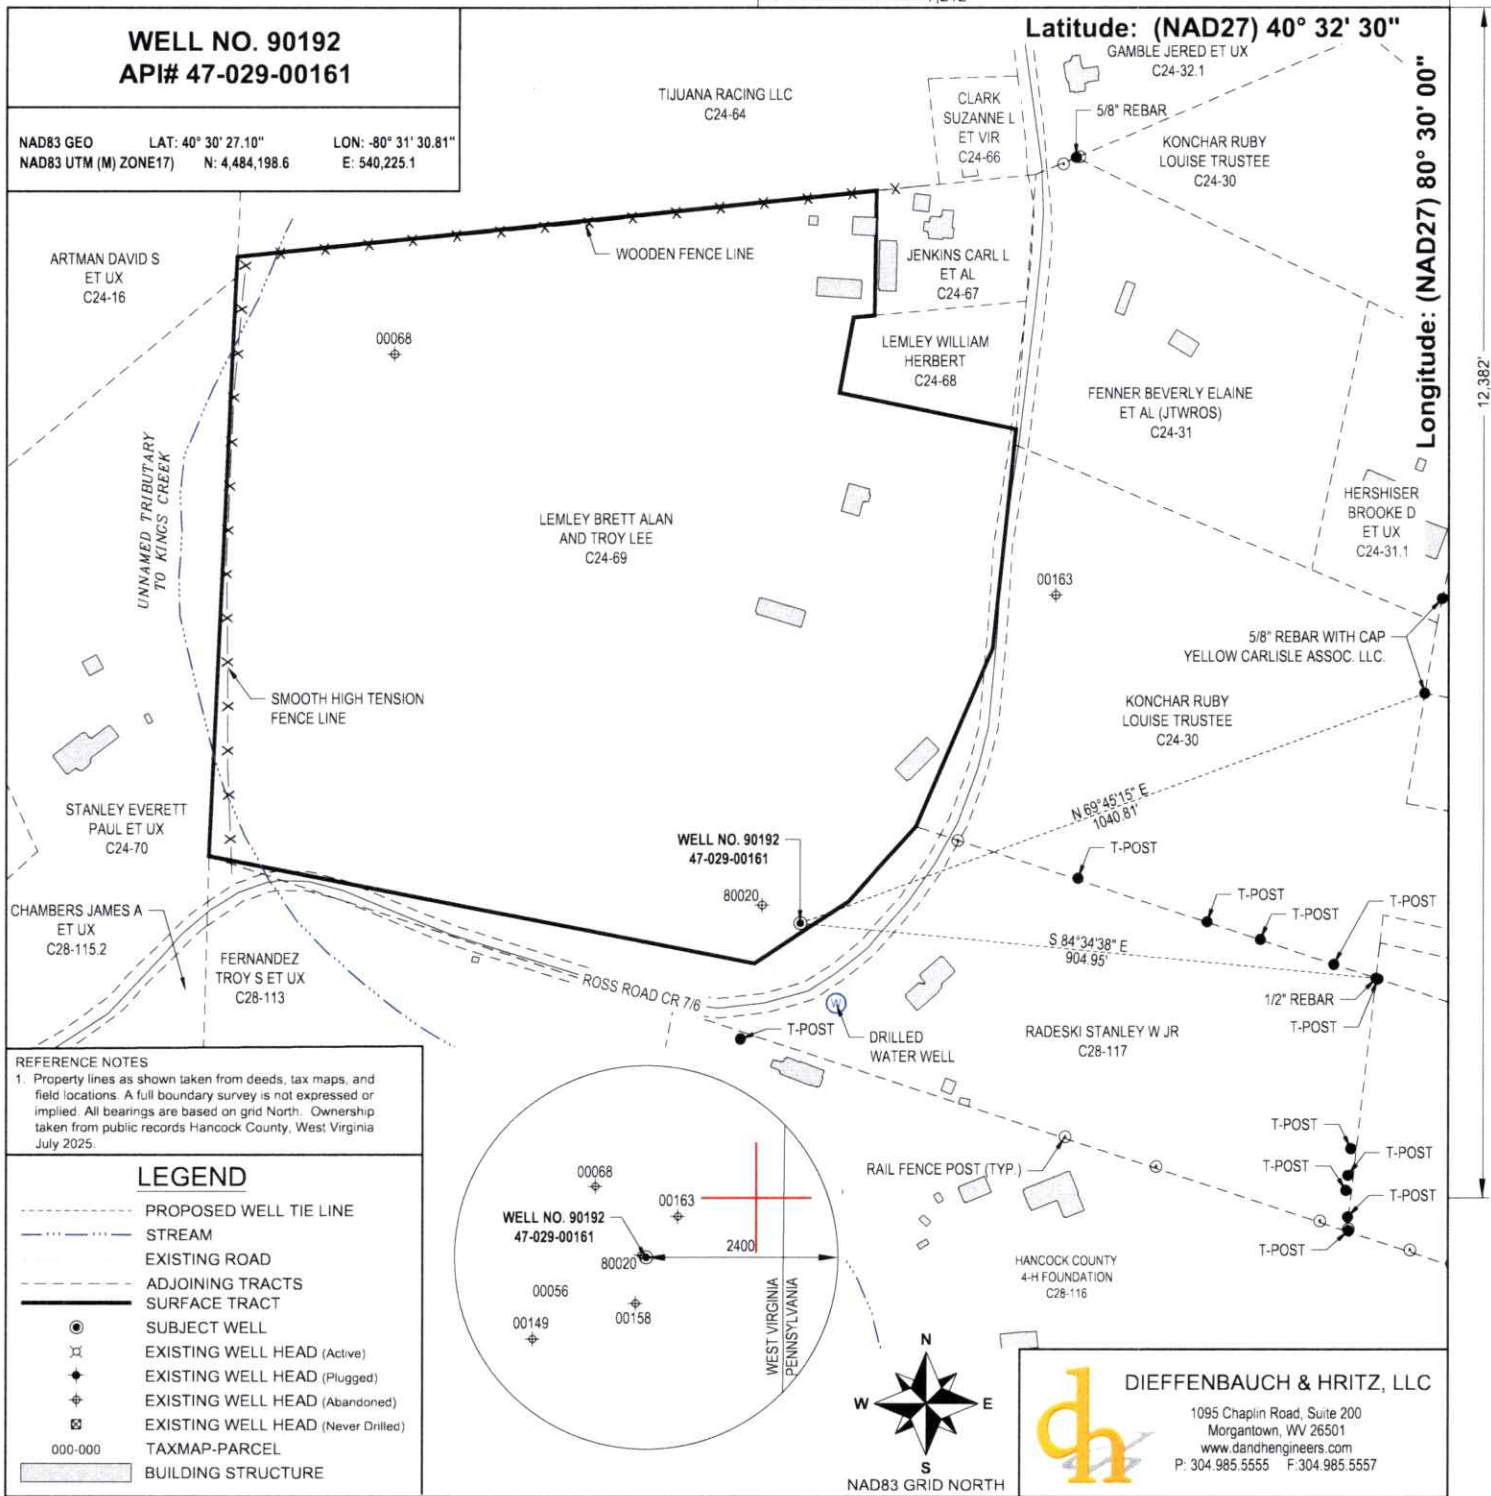

FILE#: 25195-001
SHEET#: 1 of 1
SCALE: 1" = 300'
TICK SCALE: 1" = 2000'
MINIMUM DEGREE OF ACCURACY: 1/2500

I, THE UNDERSIGNED, HEREBY CERTIFY THAT THIS PLAT IS CORRECT TO THE BEST OF MY KNOWLEDGE AND BELIEF AND SHOWS ALL THE INFORMATION REQUIRED BY LAW AND THE REGULATIONS ISSUED AND PRESCRIBED BY THE DEPARTMENT OF ENVIRONMENTAL PROTECTION.

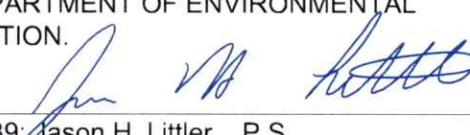Signed: 
P.S. #2139: Jason H. Littler, P.S.



(+) DENOTES LOCATION OF WELL ON UNITED STATES TOPOGRAPHIC MAPS
WVDEP
OFFICE OF OIL & GAS
601 57TH STREET
CHARLESTON, WV 25304



DATE: JULY 3, 2025

OPERATOR'S WELL #: 90192

API WELL #: 47 029 00161
STATE COUNTY PERMIT

Well Type: ☒ Oil ☐ Waste Disposal ☐ Production ☐ Deep
☒ Gas ☐ Liquid Injection ☐ Storage ☒ Shallow
WATERSHED: KINGS CREEK
COUNTY / DISTRICT: HANCOCK COUNTY / CLAY DISTRICT
SURFACE OWNER: LEMLEY BRETT ALAN AND TROY LEE
OIL & GAS ROYALTY OWNER: N/A

ELEVATION: 1162'
QUADRANGLE: EAST LIVERPOOL SOUTH
ACREAGE: 29.92
ACREAGE: N/A

08/22/2025

☐ DRILL ☐ CONVERT ☐ DRILL DEEPER ☐ REDRILL ☐ FRACTURE OR STIMULATE
☐ PLUG OFF FORMATION ☐ PERFORATE NEW FORMATION ☒ PLUG & ABANDON
☐ CLEAN OUT & REPLUG ☐ OTHER CHANGE SPECIFY: _____

TARGET FORMATION: UNKNOWN

ESTIMATED DEPTH: UNKNOWN

WELL OPERATOR: UNKNOWN WVDEP PAID PLUGGING CONTRACT
ADDRESS: 601 57TH STREET
CITY: CHARLESTON STATE: WV ZIP: 25304 (WVDEP)

DESIGNATED AGENT: JASON HARMON, WVDEP
ADDRESS: 601 57TH STREET
CITY: CHARLESTON STATE: WV ZIP: 25304