

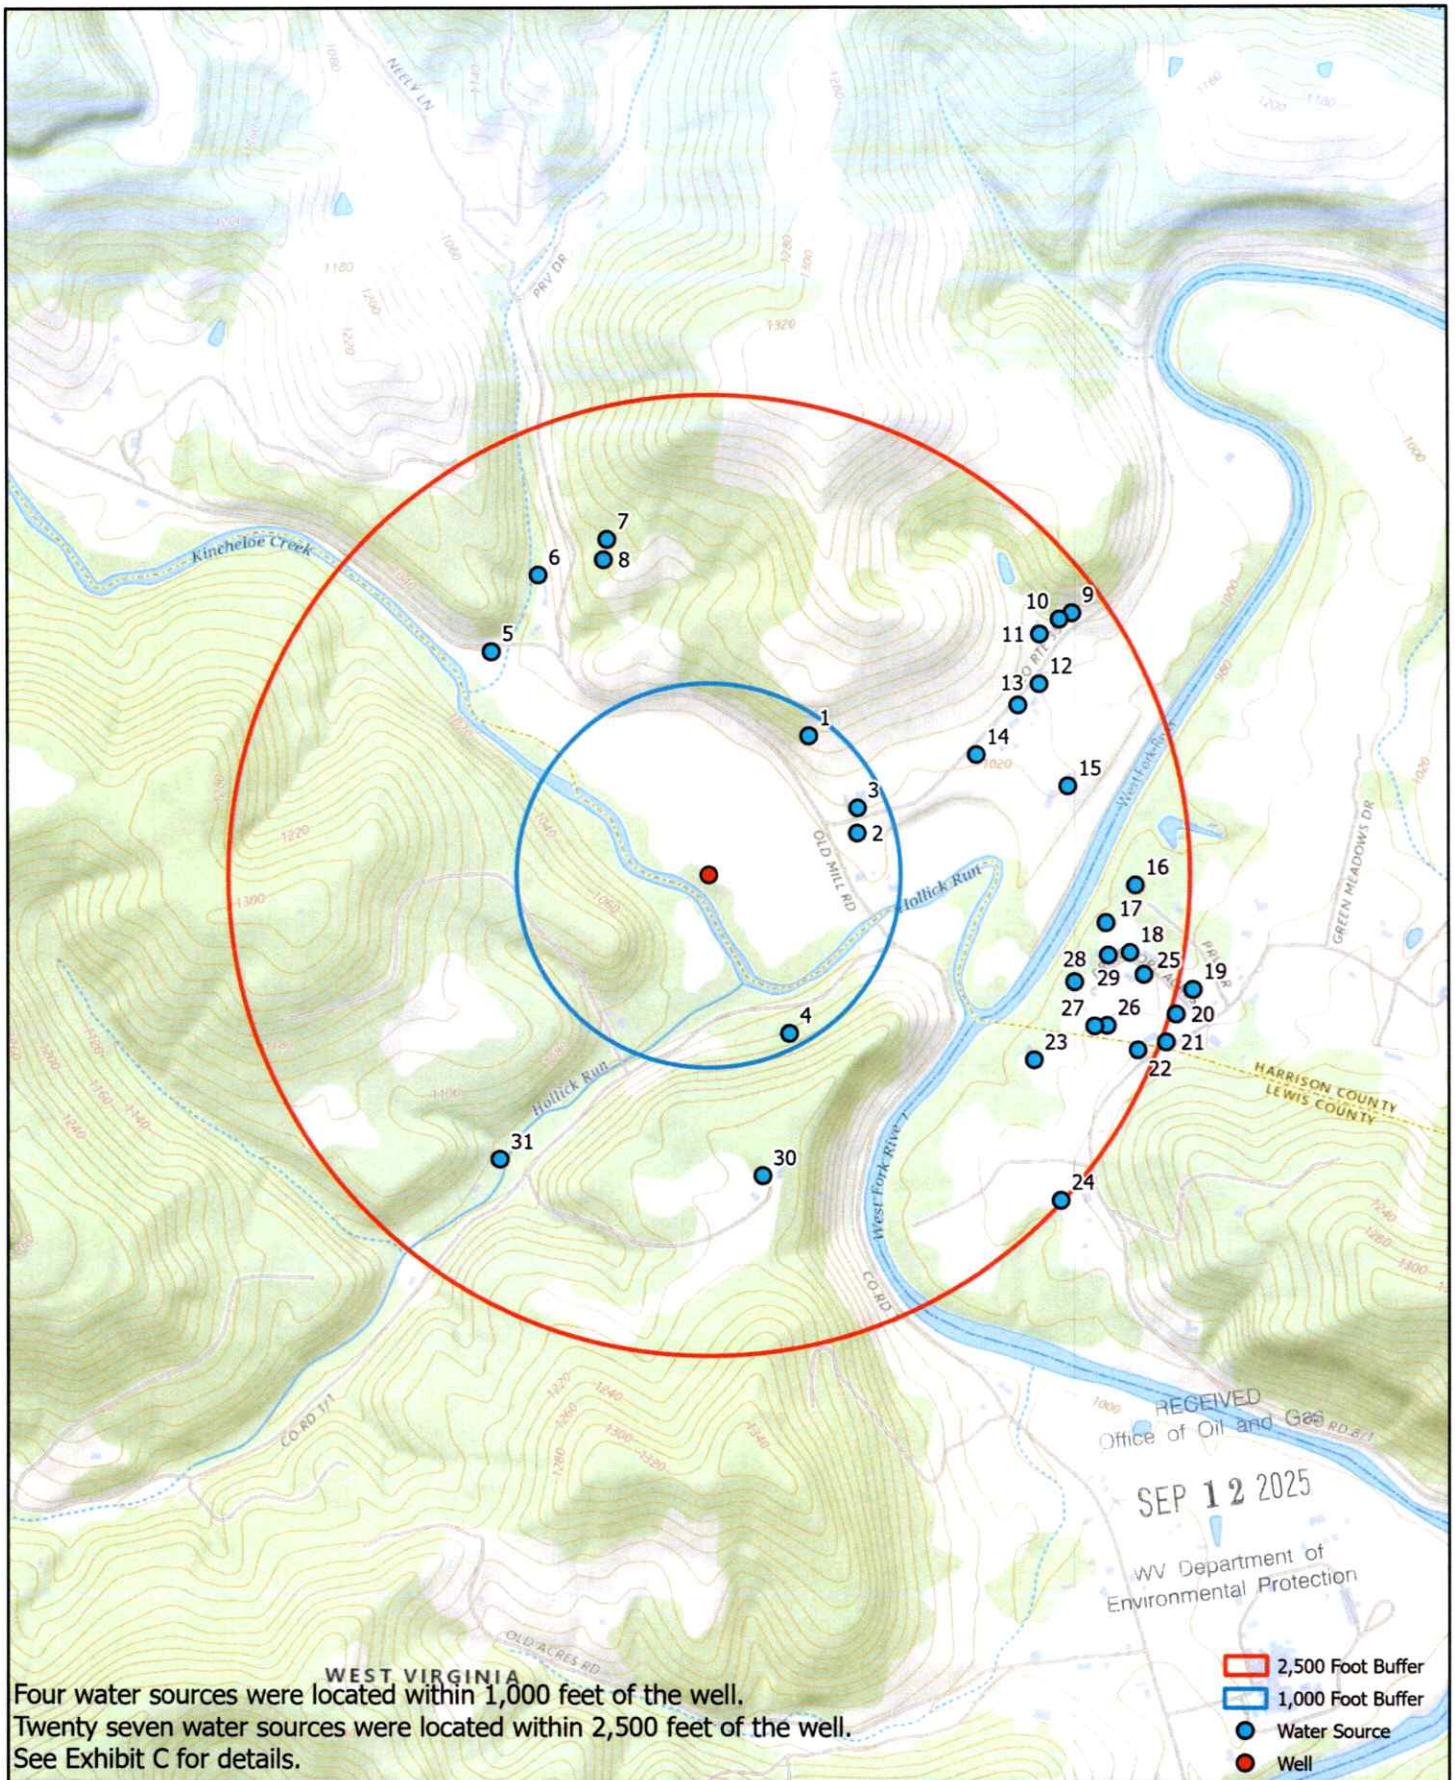


EXHIBIT B
 BHE REWORK - WELL 1554
 WATER PURVEYOR MAP
 HARRISON COUNTY, WV

DATE: 4/18/2023	DRAWN BY: MVW
PROJECT #: 3251	APPROVED BY: AW
1700 ANMOORE ROAD BRIDGEPORT, WV 26330 WWW.ASCENTCONSULTINGENGINEERS.COM	



SCALE: 1:12,000

0 500 1,000 Feet

10/03/2025

ASCENT
Consulting & Engineering
SURVEYOR/ENGINEER
1-304-833-3463
1700 Anmoore Road
Bridgeport, WV 26330

MATTHEW M. & DIANE
K. NEELY
DBV 1268, PAGE 8
24-20-0444

HG ENERGY APPALACHIA
DBV 1616, PAGE 1198
17-20-044-0019-0002

STICKEL 1210
2H-6H

BW-1554

BW-1661

KINCHELOE CREEK

OLD MILL ROAD

GRAVEL PAD

GRAVEL ROAD

HOLLOCK RUN ROAD

GRID NORTH
NAD83 DATUM, US FT

WV NORTH

SHL

SURFACE HOLE LOCATION (SHL):
GEOGRAPHIC (NAD83):
LATITUDE: 39.140867°
LONGITUDE: -80.459624°
UTM (NAD83, ZONE 17, FEET):
NORTHING: 14,214,367.596
EASTING: 1,793,629.385
UTM (NAD83, ZONE 17, METERS):
NORTHING: 4,332,547.908
EASTING: 546,699.330

ATLANTIC COAST
PIPELINE, LLC
DBV 700, PAGE 779
21-03-0078-0023-0000

WELL RESTRICTIONS

1. NO OCCUPIED DWELLINGS > 2500 SQ. FT. WITHIN 625 FEET OF CENTER OF PAD.
2. NO AGRICULTURE BUILDINGS > 2500 SQ. FT. WITHIN 625 FEET OF CENTER OF PAD.
3. NO WATER WELLS OR DEVELOPED SPRINGS ARE WITHIN 250 FEET OF PROPOSED WELL.
4. PERENNIAL STREAMS, LAKES, PONDS, OR RESERVOIRS WITHIN 100 FEET OF THE LIMITS OF DISTURBANCE.
5. NO NATURALLY PRODUCING TROUT STREAM WITHIN 300 FEET OF LIMITS OF DISTURBANCE.
6. NO GROUND INTAKE OR PUBLIC WATER SUPPLY WITHIN 1000 FEET OF WELL PAD, LIMITS OF DISTURBANCE, E & S CONTROLS OR PUBLIC WATER SUPPLY.

NOTES ON SURVEY

1. TIES TO WELLS AND CORNERS ARE BASED ON STATE PLANE WV NORTH ZONE NAD '83.
2. WELL LAT/LONG ESTABLISHED BY DIRECT GPS NAD '83.
3. BOUNDARIES SHOWN ARE TAKEN FROM TAX MAPS, DEEDS, AND FIELD SURVEY. THIS DRAWING IS NOT REPRESENTATIVE OF A FULL BOUNDARY SURVEY.
4. SURFACE OWNER INFORMATION TAKEN FROM THE ASSESSOR AND COUNTY CLERK RECORDS OF HARRISON COUNTY IN OCTOBER OF 2021.
5. WELLS SHOWN ARE TAKEN FROM RECORDS OF WVDEP.

I, THE UNDERSIGNED, HEREBY CERTIFY THAT THIS PLAT IS CORRECT TO THE BEST OF MY KNOWLEDGE AND BELIEF AND SHOWS ALL THE INFORMATION REQUIRED BY LAW AND REGULATIONS ISSUED AND PRESCRIBED BY THE DEPARTMENT OF ENVIRONMENTAL PROTECTION.

P.S. 983 *Michael R. Hyman* 08-26-2025

MICHAEL R. HYMAN
LICENSED
No. 983
STATE OF
WEST VIRGINIA
PROFESSIONAL SURVEYOR

LINE	BEARING	DISTANCE
L1	S 67°04'05" W	399.02'
L2	S 03°22'02" E	692.15'

300' 0 300'

GRAPHIC SCALE IN FEET

COMPANY:
Eastern Gas Transmission and Storage, Inc.

OPERATOR'S WELL #: **BW-1554**

API WELL #: **47 033 00172**
STATE COUNTY PERMIT

WELL TYPE: OIL ☐ WASTE DISPOSAL ☐ PRODUCTION ☐ DEEP ☐ GAS ☒ LIQUID INJECTION ☐ STORAGE ☒ SHALLOW ☐

WATERSHED: WEST FORK

DISTRICT: UNION COUNTY: HARRISON

SURFACE OWNER: HG ENERGY II APPALACHIA

OIL & GAS ROYALTY OWNER: JOHN E. CORKREAN AND MARY CORKREAN

DRILL ☐ DRILL DEEPER ☐ REDRILL ☒ FRACTURE OR STIMULATE ☐ PLUG OFF OLD FORMATION ☐ PERFORATE NEW FORMATION ☐

CONVERT ☐ PLUG & ABANDON ☐ CLEAN OUT & REPLUG ☐ OTHER CHANGE ☐ (SPECIFY)

TARGET FORMATION: GANTZ ESTIMATED DEPTH: 1575' TVD 1575' TMD

WELL OPERATOR: Eastern Gas Transmission and Storage, Inc.
ADDRESS: 925 White Oaks Blvd.
CITY: Bridgeport STATE: WV ZIP CODE: 26330

DESIGNATED AGENT: John M. Love
ADDRESS: 925 White Oaks Blvd.
CITY: Bridgeport STATE: WV ZIP CODE: 26330

LEGEND:

- PROPOSED SURFACE HOLE / BOTTOM HOLE
- EXISTING / PRODUCING WELLHEAD
- LANDING POINT LOCATION
- EXISTING WATER WELL
- EXISTING SPRING
- SURVEYED BOUNDARY
- DRILLING UNIT
- LEASE BOUNDARY
- PROPOSED PATH

REVISIONS:

DATE: 08-26-2025

DRAWN BY: TMF
SCALE: 1" = 300'
DRAWING NO: 10/03/2025
WELL LOCATION PLAT



SURVEYOR/ENGINEER:
1-304-933-3463
1700 Anmoore Road
Bridgeport, WV 26330

MATTHEW M. & DIANE
K. NEELY
DBV 1268, PAGE 8
24-20-0444

HG ENERGY APPALACHIA
DBV 1616, PAGE 1198
17-20-044-0019-0002

STICKEL 1210
2H-6H

BW-1661

BW-1554

BW-1554

EXISTING WELLS
WITHIN 3000'
SCALE: 1"=3000'

GRAVEL PAD

GRAVEL ROAD

OLD MILL ROAD

HOLLICK RUN ROAD

KINCHELOE CREEK

KINCHELOE CREEK

SURFACE HOLE LOCATION (SHL):

GEOGRAPHIC (NAD83):
LATITUDE: 39.140867°
LONGITUDE: -80.459624°
UTM (NAD83, ZONE 17, FEET):
NORTHING: 14,214,367.596
EASTING: 1,793,629.385
UTM (NAD83, ZONE 17, METERS):
NORTHING: 4,332,547.908
EASTING: 546,699.330

WELL RESTRICTIONS

1. NO OCCUPIED DWELLINGS > 2500 SQ. FT. WITHIN 625 FEET OF CENTER OF PAD.
2. NO AGRICULTURE BUILDINGS > 2500 SQ. FT. WITHIN 625 FEET OF CENTER OF PAD.
3. NO WATER WELLS OR DEVELOPED SPRINGS ARE WITHIN 250 FEET OF PROPOSED WELL.
4. PERENNIAL STREAMS, LAKES, PONDS, OR RESERVOIRS WITHIN 100 FEET OF THE LIMITS OF DISTURBANCE.
5. NO NATURALLY PRODUCING TROUT STREAM WITHIN 300 FEET OF LIMITS OF DISTURBANCE.
6. NO GROUND INTAKE OR PUBLIC WATER SUPPLY WITHIN 1000 FEET OF WELL PAD, LIMITS OF DISTURBANCE, E & S CONTROLS OR PUBLIC WATER SUPPLY.

NOTES ON SURVEY

1. TIES TO WELLS AND CORNERS ARE BASED ON STATE PLANE WV NORTH ZONE NAD '83.
2. WELL LAT./LONG. ESTABLISHED BY DIRECT GPS NAD '83.
3. BOUNDARIES SHOWN ARE TAKEN FROM TAX MAPS, DEEDS, AND FIELD SURVEY. THIS DRAWING IS NOT REPRESENTATIVE OF A FULL BOUNDARY SURVEY.
4. SURFACE OWNER INFORMATION TAKEN FROM THE ASSESSOR AND COUNTY CLERK RECORDS OF HARRISON COUNTY IN OCTOBER OF 2021.
5. WELLS SHOWN ARE TAKEN FROM RECORDS OF WVDEP.


I, THE UNDERSIGNED, HEREBY CERTIFY THAT THIS PLAT IS CORRECT TO THE BEST OF MY KNOWLEDGE AND BELIEF AND SHOWS ALL THE INFORMATION REQUIRED BY LAW AND REGULATIONS ISSUED AND PRESCRIBED BY THE DEPARTMENT OF ENVIRONMENTAL PROTECTION.

P.S. 983

08-26-2025



LINE	BEARING	DISTANCE
L1	S 67°04'05" W	399.07'
L2	S 03°22'02" E	692.15'

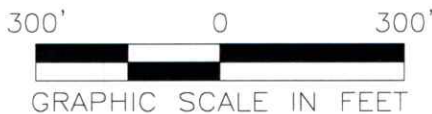

COMPANY:

Eastern Gas Transmission
and Storage, Inc.



(+) DENOTES LOCATION OF WELL ON
UNITED STATES TOPOGRAPHIC MAPS

WVDEP
OFFICE OF OIL & GAS
601 57TH STREET
CHARLESTON, WV 25034

MINIMUM
DEGREE OF
ACCURACY: 1/200
PROVEN
SOURCE OF
ELEVATION: SURVEY
GRADE GPS
(NAVD 88, US FT)

OPERATOR'S WELL #: BW-1554

API WELL #: 47 033 00172
STATE COUNTY PERMIT

WELL TYPE: OIL ☐ WASTE DISPOSAL ☐ PRODUCTION ☐ DEEP ☐ GAS ☒ LIQUID INJECTION ☐ STORAGE ☒ SHALLOW ☐
WATERSHED: WEST FORK ELEVATION: 989.5'
DISTRICT: UNION COUNTY: HARRISON QUADRANGLE: WEST MILFORD
SURFACE OWNER: HG ENERGY II APPALACHIA ACREAGE: 229 +/-
OIL & GAS ROYALTY OWNER: JOHN E. CORKREAN AND MARY CORKREAN ACREAGE: 229 +/-
DRILL ☐ DRILL DEEPER ☐ REDRILL ☒ FRACTURE OR STIMULATE ☐ PLUG OFF OLD FORMATION ☐ PERFORATE NEW FORMATION ☐
CONVERT ☐ PLUG & ABANDON ☐ CLEAN OUT & REPLUG ☐ OTHER CHANGE ☐ (SPECIFY) 10/03/2025
TARGET FORMATION: GANTZ ESTIMATED DEPTH: 1575' TVD 1575' TMD

WELL OPERATOR: Eastern Gas Transmission and Storage, Inc.

DESIGNATED AGENT: John M. Love

ADDRESS: 925 White Oaks Blvd.

ADDRESS: 925 White Oaks Blvd.

CITY: Bridgeport STATE: WV ZIP CODE: 26330

CITY: Bridgeport STATE: WV ZIP CODE: 26330

LEGEND:

- PROPOSED SURFACE HOLE / BOTTOM HOLE
- EXISTING / PRODUCING WELLHEAD
- LANDING POINT LOCATION
- EXISTING WATER WELL
- EXISTING SPRING

- SURVEYED BOUNDARY
- DRILLING UNIT
- LEASE BOUNDARY
- PROPOSED PATH

REVISIONS:

DATE: 08-26-2025

DRAWN BY: TMF

SCALE: 1" = 300'

DRAWING NO: ACE-3251

WELL LOCATION PLAT

SURFACE HOLE 9397' LONGITUDE: 39°27'30"