

Minimum Error of Closure 1 in 200'

Source of Elevation B.M. 500' SE of location - 1926

I, the undersigned, hereby certify that this map is correct to the best of my knowledge and belief and shows all the information required by paragraph 6 of the rules and regulations of the oil and gas section of the mining laws of West Virginia.

Fracture   
 New Location  - C.A.N.C.  
 Drill Deeper   
 Abandonment

Signed: [Signature]  
 Squares: N S E W

Map No.

Company Delta Producing Corp.  
 Address 185 Washington St. Clarksburg, W. Va.  
 Farm Stout - McDonald  
 Tract \_\_\_\_\_ Acres 160 Lease No. \_\_\_\_\_  
 Well (Farm) No. One Serial No. \_\_\_\_\_  
 Elevation (Spirit Level) 1105  
 Quadrangle Philippi NW  
 County Harrison District Simpson  
 Engineer [Signature]  
 Engineer's Registration No. 1227  
 File No. \_\_\_\_\_ Drawing No. \_\_\_\_\_  
 Date May 6, 1969 Scale 1" = 600'


STATE OF WEST VIRGINIA  
 DEPARTMENT OF MINES  
 OIL AND GAS DIVISION  
 CHARLESTON

WELL LOCATION MAP  
 FILE NO. HAR-519  
Cancelled - Expired

+ Denotes location of well on United States Topographic Maps, scale 1 to 62,500, latitude and longitude lines being represented by border lines as shown.

- Denotes one inch spaces on border line of original tracing.

*Stout*

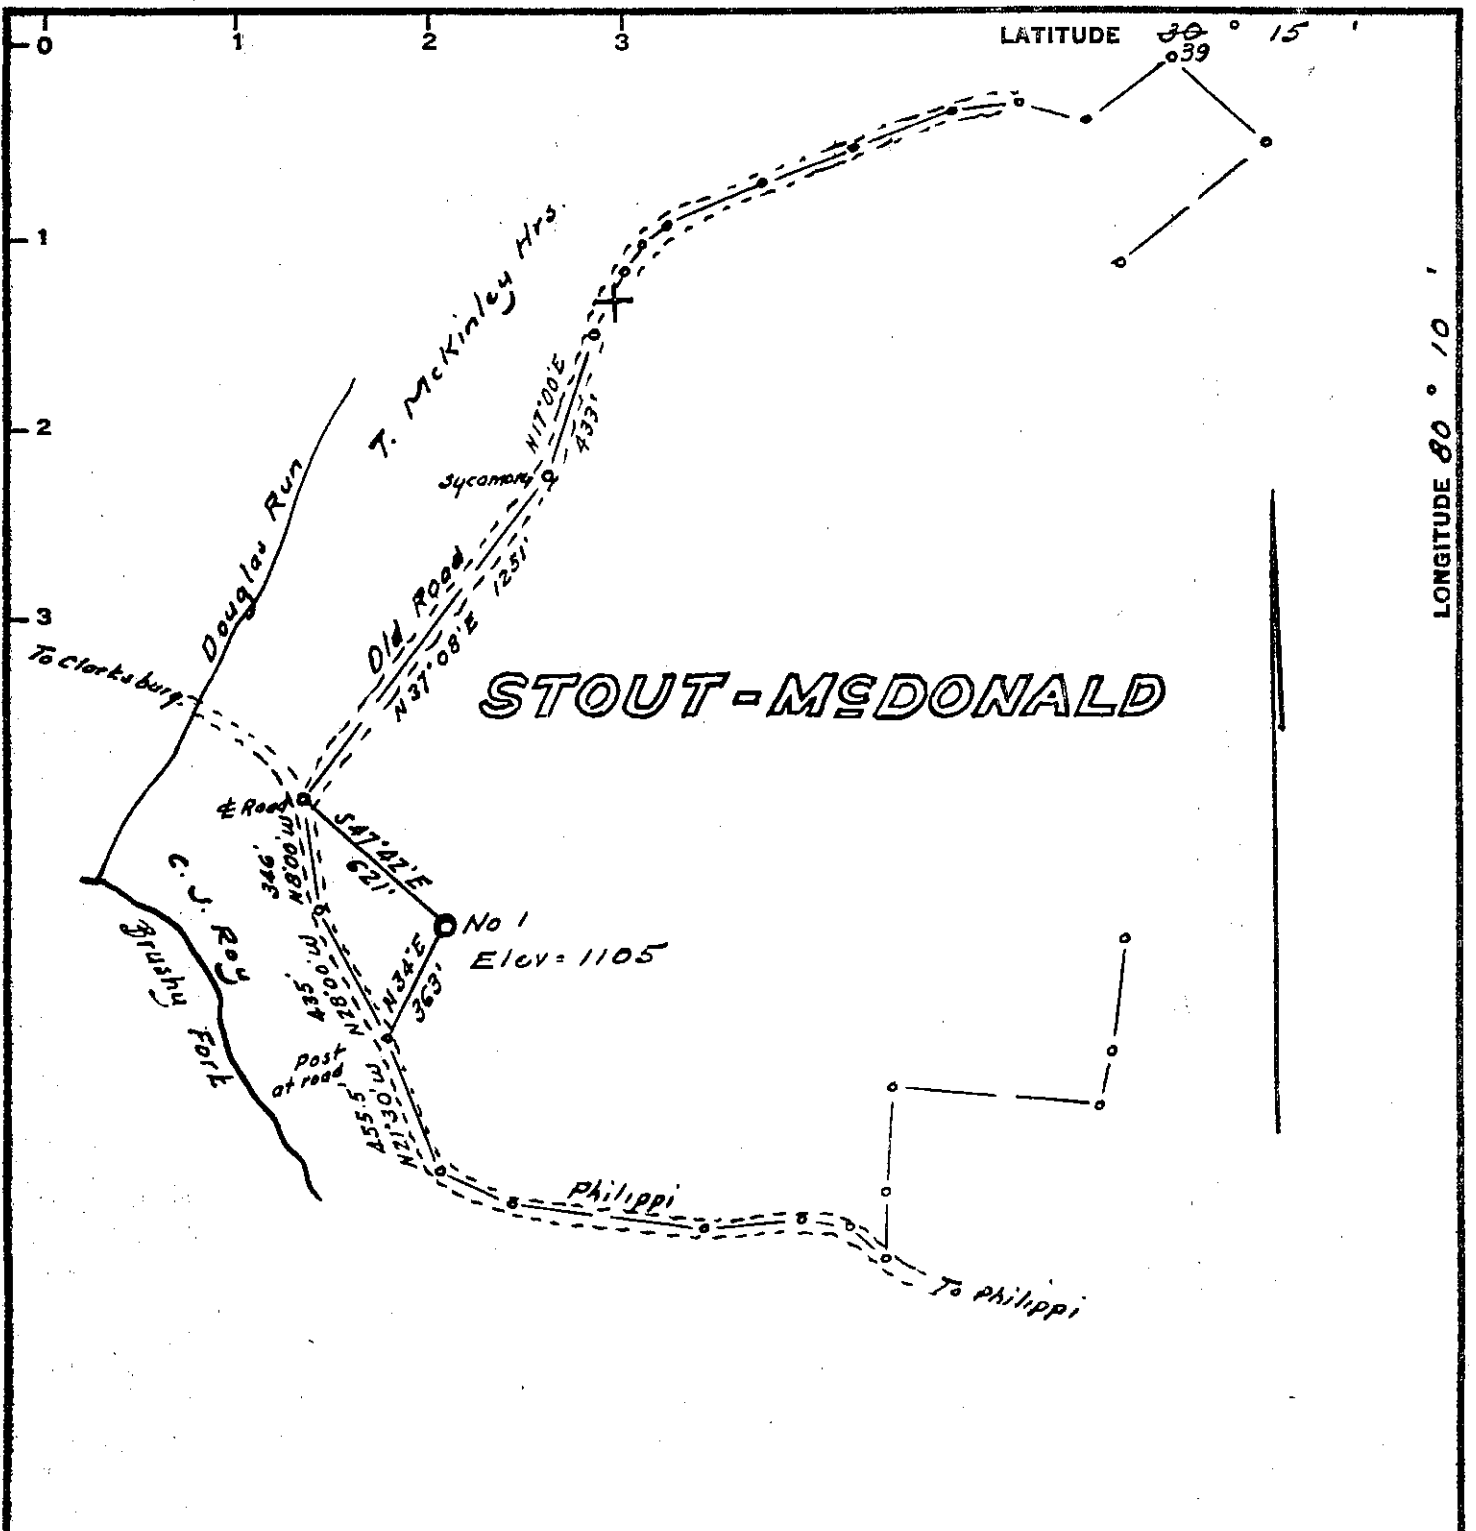

Minimum Error of Closure 1 in 200'

Source of Elevation B.M. 500 SE of location - 1036

I, the undersigned, hereby certify that this map is correct to the best of my knowledge and belief and shows all the information required by paragraph 6 of the rules and regulations of the oil and gas section of the mining laws of West Virginia.

- Fracture.....
- New Location.....
- Drill Deeper.....
- Abandonment.....

Signed: *[Signature]*  
 Squares:     N       S       E       W

Map No.

Company Delta Producing Corp.  
 Address 185 Washington St., Clarksburg, W. Va.  
 Farm Stout - McDonald  
 Tract \_\_\_\_\_ Acres 160 Lease No. \_\_\_\_\_  
 Well (Farm) No. one Serial No. \_\_\_\_\_  
 Elevation (Spirit Level) 1105  
 Quadrangle Philippi N 21  
 County Harrison District Simpson  
 Engineer *[Signature]*  
 Engineer's Registration No. 1227  
 File No. \_\_\_\_\_ Drawing No. \_\_\_\_\_  
 Date May 5, 1969 Scale 1" = 600'

STATE OF WEST VIRGINIA  
 DEPARTMENT OF MINES  
 OIL AND GAS DIVISION  
 CHARLESTON

**WELL LOCATION MAP**  
 FILE NO. HAR-519

+ Denotes location of well on United States Topographic Maps, scale 1 to 62,500, latitude and longitude lines being represented by border lines as shown.  
 - Denotes one inch spaces on border line of original tracing.