


☀️ 47-33-05291
☀️ 47-33-05737

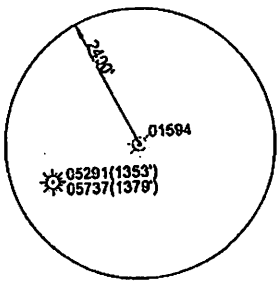

WEST VIRGINIA COORDINATE SYSTEM SOUTH ZONE		
NAD 27	NAD 83	UTM (NAD 83)
N: 238845.18 E: 1718342.88 LAT: 39°09'05.38" LON: 80°29'35.41"	N: 238882.55 E: 1688902.82 LAT: 39°09'05.71" LON: 80°29'34.76"	N: 14218216.23 E: 1784148.68

+ DENOTES LOCATION OF WELL ON UNITED STATES TOPOGRAPHIC MAPS

FILE NUMBER: **WV-**

DRAWING NUMBER: **BW-8151 PLAT.DWG**

SCALE: **1"=400'**

MINIMUM DEGREE OF ACCURACY: **SUBMETER**

PROVEN SOURCE OF ELEVATION: **DGPS (SUBMETER MAPPING GRADE)**

I, THE UNDERSIGNED, HEREBY CERTIFY THAT THIS PLAT IS CORRECT TO THE BEST OF MY KNOWLEDGE AND BELIEF AND SHOWS ALL THE INFORMATION REQUIRED BY LAW AND THE REGULATIONS ISSUED AND PRESCRIBED BY THE DIVISION OF ENVIRONMENTAL PROTECTION

Jeffrey N. Waggett
JEFFREY N. WAGGETT, WV P.E. #22316
POLESTAR ENGINEERING
400 DIXON BLVD., UNIONTOWN, PA 15401
PHONE: 724-550-4190



RECEIVED
Office of Oil and Gas
AUG - 8 2019
WV Department of Environmental Protection

DATE: **APRIL 18, 2019**

OPERATORS WELL NO.: **BW-8151**

API WELL NO.: **47** **033** **01594**

STATE COUNTY PERMIT

STATE OF WEST VIRGINIA
DIVISION OF ENVIRONMENTAL PROTECTION
OFFICE OF OIL AND GAS



WELL TYPE: OIL GAS LIQUID INJECTION WASTE DISPOSAL IF "GAS": PRODUCTION STORAGE DEEP SHALLOW

LOCATION: ELEVATION: 1147 FT. WATERSHED: MIDDLE WEST FORK RIVER DISTRICT: UNION COUNTY HARRISON QUADRANGLE: WEST MILFORD

SURFACE OWNER: DONNA LEE DAVIS ACREAGE: 64.00

OIL AND GAS ROYALTY OWNER: 0 LEASE ACREAGE: 0

PROPOSED WORK: DRILL CONVERT DRILL DEEPER FRACTURE OR STIMULATE PLUG OFF OLD FORMATION

PERFORATE NEW FORMATION PLUG AND ABANDON CLEAN OUT AND REPLUG

OTHER PHYSICAL CHANGE IN WELL (SPECIFY) CONVERT STORAGE/PRODUCTION WELL TO STORAGE/OBSERVATION WELL

TARGET FORMATION: GANTZ ESTIMATED DEPTH: 1928-1946 FT.

WELL OPERATOR: DOMINION ENERGY TRANSMISSION INC. DESIGNATED AGENT: JOHN LOVE

ADDRESS: 925 WHITE OAKS BLVD. ADDRESS: 925 WHITE OAKS BLVD.

 BRIDGEPORT, WV 28330 BRIDGEPORT, WV 28330

LON: 80°29'34.75"

9884'

LATITUDE 39°10'00"

TERENCE L WASHBURN
17-20-423-26

JAMES C GARRETT
17-20-423-27

EDITH J DALLAS
17-20-443-22-01

EDITH J DALLAS
17-20-443-22-01

47-33-05291
47-33-05737

Donna Lee Davis
TM 17-20-443-0011
54 Acres

EXISTING WELL
NO. BW-8151
47-033-01594

DONNA L DAVIS
17-20-443-0012-02

JOSEPH & ASHLEY E SAYRES
17-20-443-29-01

Water Well

Water Well

WEST VIRGINIA COORDINATE SYSTEM
NORTH ZONE

NAD 27	NAD 83	UTM Zone 17 North (NAD 83)	
N: 238845.16	N: 238882.55	Feet	Meters
E: 1718342.86	E: 1686902.82	N: 14218216.23	N: 4333712.31
LAT: 39°09'05.38"	LAT: 39°09'05.71"	E: 1784148.58	E: 543808.49
LON: 80°29'35.41"	LON: 80°29'34.75"		

⊕ DENOTES LOCATION OF WELL ON UNITED STATES TOPOGRAPHIC MAPS

FILE NUMBER: WV-

DRAWING NUMBER: BW-8151 PLAT.DWG


SCALE: 1"=400'

MINIMUM DEGREE OF ACCURACY: SUBMETER

PROVEN SOURCE OF ELEVATION: DGPS (SUBMETER MAPPING GRADE)

I, THE UNDERSIGNED, HEREBY CERTIFY THAT THIS PLAT IS CORRECT TO THE BEST OF MY KNOWLEDGE AND BELIEF AND SHOWS ALL THE INFORMATION REQUIRED BY LAW AND THE REGULATIONS ISSUED AND PRESCRIBED BY THE DIVISION OF ENVIRONMENTAL PROTECTION

JEFFREY N. WAGGETT, WV P.E. #22316
POLESTAR ENGINEERING
400 DIXON BLVD., UNIONTOWN, PA 15401
PHONE: 724-550-4190

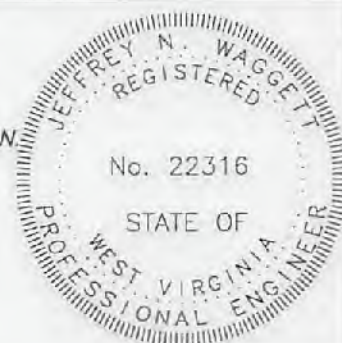

DATE: JULY 22, 2019

OPERATORS WELL NO.: BW-8151

API WELL NO.: 47 033 01594
STATE COUNTY PERMIT

STATE OF WEST VIRGINIA
DIVISION OF ENVIRONMENTAL PROTECTION
OFFICE OF OIL AND GAS



WELL TYPE: OIL GAS LIQUID INJECTION WASTE DISPOSAL IF "GAS": PRODUCTION STORAGE DEEP SHALLOW

LOCATION: ELEVATION: 1147 FT. WATERSHED: MIDDLE WEST FORK RIVER DISTRICT: UNION COUNTY: HARRISON QUADRANGLE: WEST MILFORD

SURFACE OWNER: DONNA LEE DAVIS ACREAGE: 54.00

OIL AND GAS ROYALTY OWNER: 0 LEASE ACREAGE: 0

PROPOSED WORK: DRILL CONVERT DRILL DEEPER FRACTURE OR STIMULATE PLUG OFF OLD FORMATION

PERFORATE NEW FORMATION PLUG AND ABANDON CLEAN OUT AND REPLUG

OTHER PHYSICAL CHANGE IN WELL (SPECIFY) CONVERT STORAGE/PRODUCTION WELL TO STORAGE/OBSERVATION WELL

TARGET FORMATION: GANTZ ESTIMATED DEPTH: 1928-1946 FT.

WELL OPERATOR DOMINION ENERGY TRANSMISSION INC. DESIGNATED AGENT JOHN LOVE

ADDRESS 925 WHITE OAKS BLVD. ADDRESS 925 WHITE OAKS BLVD.
BRIDGEPORT, WV 26330 BRIDGEPORT, WV 26330

HARRISON COUNTY PERMIT 03089

POLESTAR
ENGINEERING, SURVEYING, ENVIRONMENTAL
PHONE: (724) 550-4190 FAX: (724) 550-4128
400 DIXON BLVD.
UNIONTOWN, PA 15401

LOCATION MAP
BW-8151
Dominion Energy
August 05, 2019
West Milford Quad
Quad Section 7
Scale: 1" = 2000'

