

DECIMAL LONG.: 80.24618  
SURVEYED LONG.: 80° 14' 46.3"

10,720'

LATITUDE 39° 17' 30"

# CHARITY JOHNSON LEASE

## 132.58 ACRES

### WELL NO. 1

#### API NO. 47-033-03621


309-45.16  
D. BARKER  
13.49 ACRES±

N 89° 23' E  
48.98'  
5/8" REBAR  
(FND.)

WV NORTH ZONE  
GRID NORTH

4,710'  
DECIMAL LAT.: 39.27872  
SURVEYED LAT.: 39° 16' 43.4"

LONGITUDE 80° 12' 30"

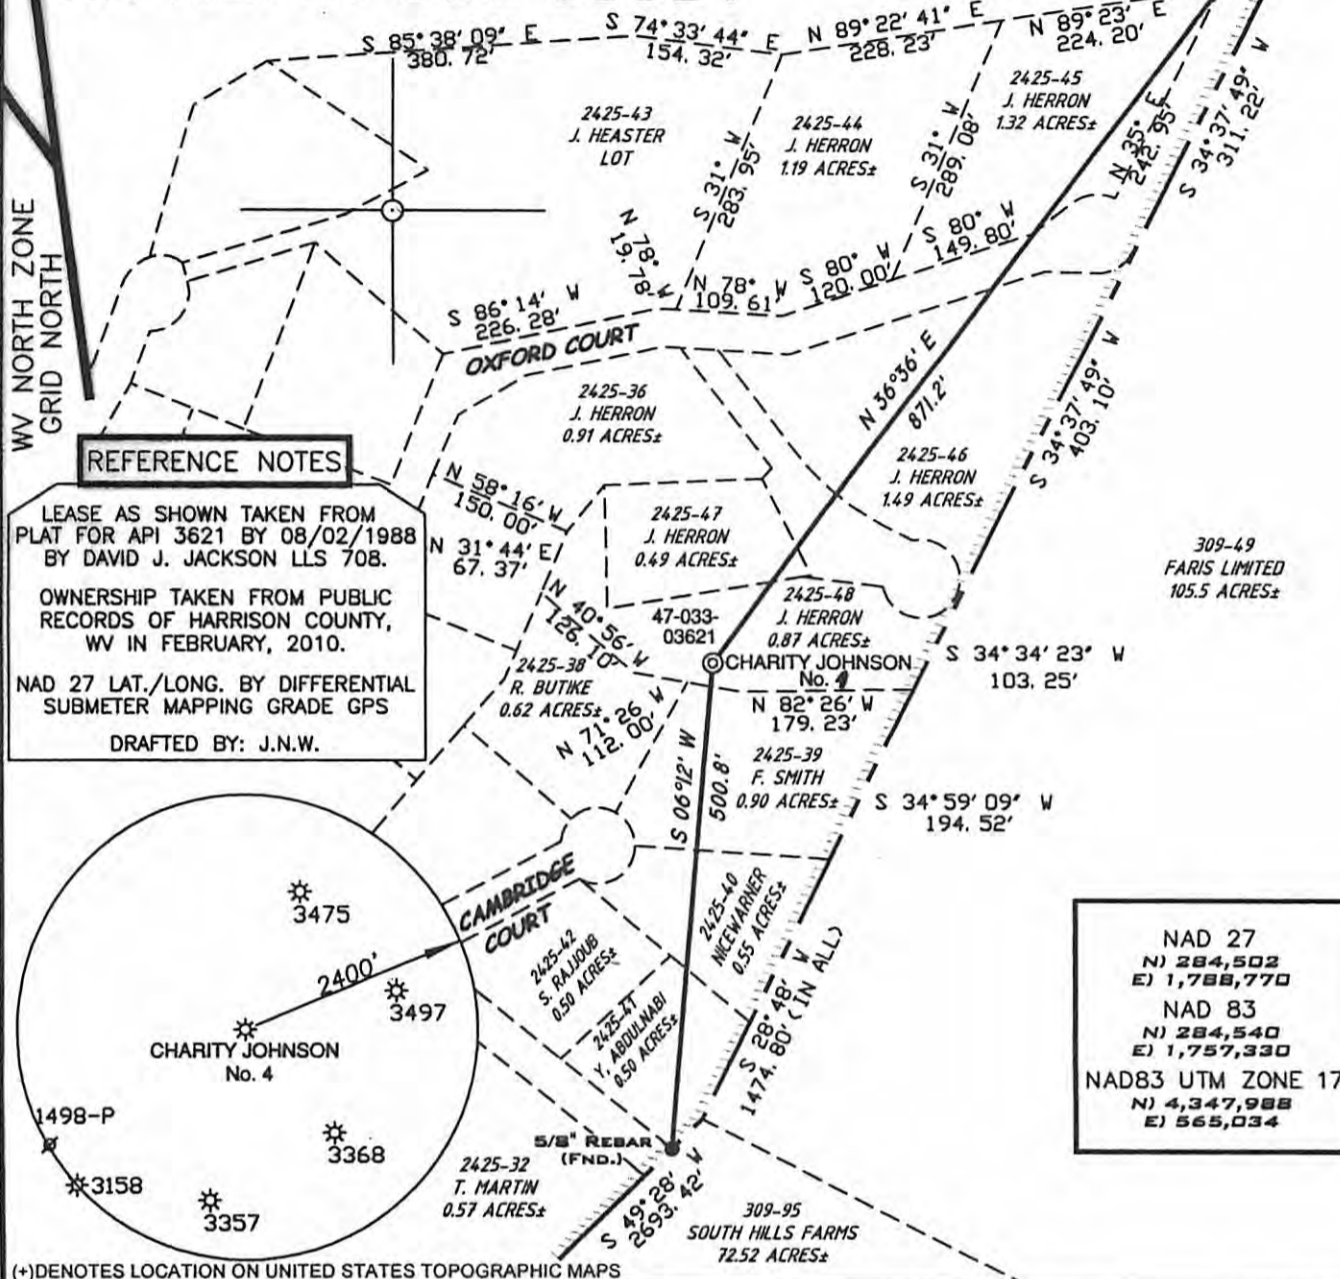

### REFERENCE NOTES

LEASE AS SHOWN TAKEN FROM PLAT FOR API 3621 BY 08/02/1988 BY DAVID J. JACKSON LLS 708.

OWNERSHIP TAKEN FROM PUBLIC RECORDS OF HARRISON COUNTY, WV IN FEBRUARY, 2010.


NAD 27 LAT./LONG. BY DIFFERENTIAL SUBMETER MAPPING GRADE GPS

DRAFTED BY: J.N.W.

NAD 27  
N) 284,502  
E) 1,788,770

NAD 83  
N) 284,540  
E) 1,757,330

NAD83 UTM ZONE 17  
N) 4,347,988  
E) 565,034

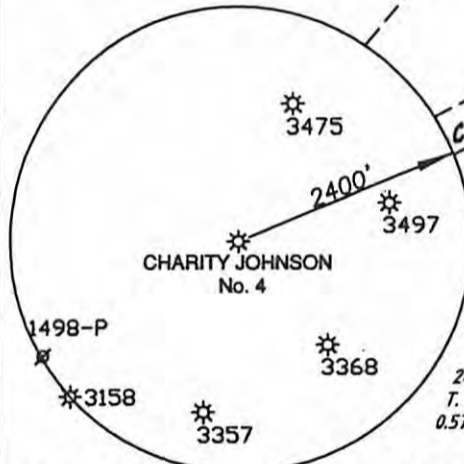

(+) DENOTES LOCATION ON UNITED STATES TOPOGRAPHIC MAPS

FILE NUMBER W100238 (WB17-12)

DRAWING NUMBER W100238\_WP1.dwg

SCALE 1" = 200'

MINIMUM DEGREE OF ACCURACY 1/200

PROVEN SOURCE OF ELEVATION SUBMETER MAPPING GRADE GPS

I THE UNDERSIGNED HEREBY CERTIFY THAT THIS PLAT IS CORRECT TO THE BEST OF MY KNOWLEDGE AND BELIEF AND SHOWS ALL THE INFORMATION REQUIRED BY LAW AND THE REGULATIONS ISSUED AND PRESCRIBED BY THE DEPARTMENT OF ENVIRONMENTAL PROTECTION

P.S. 1006 *Terry A. Shreve*



**ANGLE RIGHT**  
LAND SURVEYING, LLC.  
GRANTSVILLE, WV 26147 WESTON, WV 26152  
(304) 394-0065 (304) 269-5808

STATE OF WEST VIRGINIA  
DIVISION OF ENVIRONMENTAL PROTECTION  
OFFICE OF OIL AND GAS



DATE: FEBRUARY 18, 2010

OPERATORS WELL NO. CHARITY JOHNSON NO. 1

API WELL NO. 47-033-03621F

STATE WV COUNTY HARRISON

WELL TYPE: OIL  GAS  LIQUID INJECTION  WASTE DISPOSAL

(IF "GAS") PRODUCTION  STORAGE  DEEP  SHALLOW

LOCATION ELEVATION 1257' WATERSHED DAVISSON RUN

DISTRICT SIMPSON COUNTY HARRISON

QUADRANGLE ROSEMONT 7.5' LEASE NUMBER                     

SURFACE OWNER JAMES E. HERRON ACREAGE 0.87

OIL & GAS ROYALTY OWNER PATRICK D. DEEM LEASE ACREAGE 132.58

PROPOSED WORK: DRILL  CONVERT  DRILL DEEPER  REDRILL  FRACTURE OR STIMULATE  PLUG OFF OLD FORMATION

PERFORATE NEW FORMATION  OTHER PHYSICAL CHANGE (SPECIFY) REWORK, FRACTURE AND STIMULATE FIFTY-FOOT FORMATION PLUG & ABANDON  CLEAN OUT & REPLUG

TARGET FORMATION FIFTY FOOT ESTIMATED DEPTH 1953' (PREV. TD. 4564')

WELL OPERATOR PETROLEUM DEVELOPMENT CORP. DESIGNATED AGENT ALAN SMITH

ADDRESS 120 GENESIS BLVD., BRIDGEPORT, WV 26330 ADDRESS 120 GENESIS BLVD., BRIDGEPORT, WV 26330

# CANCELLED

COUNTY NAME  
PERMIT

09/13/2013