


Notes:
 Well 1 Top Hole coordinates are
 N: 301601.036' Latitude: 39°19'23.75"
 E: 1701588.496' Longitude: 80°33'17.43"
 Bottom Hole coordinates are
 N: 301220.642' Latitude: 39°19'19.99"
 E: 1701588.981' Longitude: 80°33'17.37"
 West Virginia Coordinate System of 1927,
 North Zone based upon
 Differential GPS Measurements.
 Plat orientation and corner and well references
 are based upon the grid north meridian.
 Well location references are based upon the
 magnetic meridian.

Legend
 ● Proposed gas well
 ● Found corner, as noted
 — Surface boundary (approximate)
 - - - Interior surface tracts (approx.)
 - - - Unit Boundary

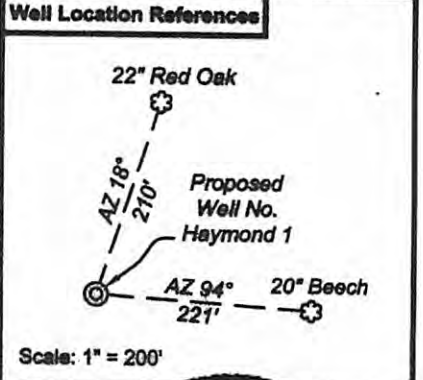

I, the undersigned, hereby certify that this plat is correct to the best of my knowledge and belief and shows all the information required by law and the regulations issued and prescribed by the Department of Environmental Protection.

[Signature]
 P.S. 2070



FILE NO: 25-38-T-00
 DRAWING NO: 25-08, MH #1 Plat
 SCALE: 1" = 1900'
 MINIMUM DEGREE OF ACCURACY: 1:2500
 PROVEN SOURCE OF ELEVATION: CORS Glenville, WV

STATE OF WEST VIRGINIA
 DEPARTMENT OF ENVIRONMENTAL PROTECTION
 OFFICE OF OIL AND GAS

DATE: April 13, 2009
 OPERATOR'S WELL NO. Haymond 1
 API WELL NO.:
 STATE: 47 COUNTY: 033 PERMIT: 05235

WELL TYPE: OIL GAS LIQUID INJECTION WASTE DISPOSAL
 (IF GAS) PRODUCTION: STORAGE DEEP SHALLOW
 LOCATION: ELEVATION: 1155' WATERSHED: Tributary of Indian Run
 QUADRANGLE: Salem DISTRICT: Tenmile COUNTY: Harrison
 SURFACE OWNER: David W. & Suellen H. Hill ACREAGE: 376 - 1/2
 OIL AND GAS ROYALTY OWNER: Luther Haymond LEASE NO.: 000722 ACREAGE: 1,300
 PROPOSED WORK: DRILL CONVERT DRILL DEEPER FRACTURE OR STIMULATE PLUG OFF OLD FORMATION
 PERFORATE NEW FORMATION OTHER PHYSICAL CHANGE IN WELL (SPECIFY)
 PLUG AND ABANDON CLEAN OUT AND REPLUG TARGET FORMATION: Marcellus Shale ESTIMATED DEPTH: 7,500'

CANCELLED

WELL OPERATOR: Antero Resources Appalachian Corporation DESIGNATED AGENT: CT Corporation System
 ADDRESS: 1625 17th Street ADDRESS: 707 Virginia Street East, 16th Floor
 Denver, CO 80202 Charleston, WV 25301

04/11/2014