



Well Location References
Scale: 1" = 200'

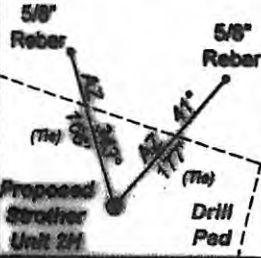

Antero Resources
Well No. Strother Unit 2H
Antero Resources Appalachia Corporation

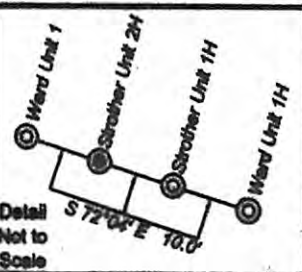

Notes:
West Virginia Coordinate System of 1927, North Zone based upon Differential GPS Measurements.
Well Strother Unit 2H Top Hole coordinates are
N:298128.85 Latitude: 39°18'53.74"
E:1741348.04 Longitude: 80°24'51.06"
Bottom Hole coordinates are
N: 304767.37 Latitude: 39°19'59.23"
E:1740140.72 Longitude: 80°25'07.26"
UTM Zone 17, West Virginia Coordinate System of 1983
Top Hole Coordinates: Bottom Hole Coordinates:
N: 14,277,854.88 N: 14,284,488.99
E: 1,808,158.13 E: 1,804,838.89
Plat orientation and corner and well references are based upon the grid north meridian.
Well location references are based upon the magnetic meridian.

TAX MAP 245/265 SURFACE TRACT DATA

#	Per.	Owner	Acres
1	69.1	CLJ Properties Inc.	2.92
2	4.1	Vickers, LLC	2.51
3	4.2	Russell E. Murphy Sr.	.42
4	4.3	Vickers, LLC	.41

Line Table

LINE	BEARING	DISTANCE
L1	N 20°48' E	790.5'
L2	S 7°17' W	218.9'
L3	S 67°13' W	343.0'
L4	N 75°48' E	892.4'

Legend

- Proposed gas well
- Found corner, as noted
- Surface boundary (approximate)
- Interior surface tracts (approx.)
- Unit Boundary



I, the undersigned, hereby certify that this plat is correct to the best of my knowledge and belief and shows all the information required by law and the regulations issued and prescribed by the Department of Environmental Protection.

Dwayne D. Matheny
Dwayne D. Matheny, P.S. 2070

FILE NO: 198-33-6-09
DRAWING NO: Antero-Strother Unit 2H
SCALE: 1" = 1000'
MINIMUM DEGREE OF ACCURACY: 1:2000
PROVEN SOURCE OF ELEVATION: CORS Glenville, WV

STATE OF WEST VIRGINIA
DEPARTMENT OF ENVIRONMENTAL PROTECTION
OFFICE OF OIL AND GAS

DATE: July 27 20 10
OPERATOR'S WELL NO. Strother Unit 2H
API WELL NO.:
47 - 033 - 05476H
STATE COUNTY PERMIT

WELL TYPE: OIL GAS LIQUID INJECTION WASTE DISPOSAL
(IF GAS) PRODUCTION: STORAGE DEEP SHALLOW
LOCATION: ELEVATION: 1179' WATERSHED: Tributary of Katy Lick Run
QUADRANGLE: Wolf Summit DISTRICT: Sardis COUNTY: Harrison
SURFACE OWNER: Roscco, LLC Dominion Transmission, Inc; Michael F. Pleasants; 079984; ACREAGE: 124.92
Oil and Gas Royalty Owner: Taylor Ward; W.G. Allen, et ux; John Hurst, et ux; LEASE NO: 045303; 002257; ACREAGE: 175; 50; 109;
PROPOSED WORK: DRILL CONVERT DRILL DEEPER FRACTURE OR STIMULATE PLUG OFF OLD FORMATION
 PERFORATE NEW FORMATION OTHER PHYSICAL CHANGE IN WELL (SPECIFY)
 PLUG AND ABANDON CLEAN OUT AND REPLUG TARGET FORMATION: Marcellus Shale ESTIMATED DEPTH: TVD 7,100' MO 15,000'

CANCELLED

WELL OPERATOR: Antero Resources Appalachia Corporation DESIGNATED AGENT: GT Corporation System
ADDRESS: 1625 17th Street ADDRESS: 707 Virginia Street East, 16th Floor
Denver, CO 80202 Charleston, WV 25301 04/11/2014