

SURVEYED LONGITUDE 90° 23' 09.6"

3111'

BOGGESS "A" LEASE WELL NO. 3H

BOGGESS "A" 3H
STATE PLANE
COORDINATES
NAD 83
NORTH ZONE
OD 1749340
E 1749340

BOGGESS "A" 3H
TURNING POINT
STATE PLANE
COORDINATES
NAD 83
NORTH ZONE
OD 14899662
E 1813762

BOGGESS "A" 3H
TURNING POINT
STATE PLANE
COORDINATES
NAD 83
NORTH ZONE
OD 14899662
E 1813762

BOGGESS "A" 3H
TURNING POINT
STATE PLANE
COORDINATES
NAD 83
NORTH ZONE
OD 319914
E 1749319



BOGGESS "A" 3H
TURNING POINT
STATE PLANE
COORDINATES
NAD 83
NORTH ZONE
OD 14899662
E 1813762

LEASE AS SHOWN TAKEN FROM
INFORMATION PROVIDED BY XTO ENERGY INC.

SURFACE OWNERSHIP TAKEN FROM PUBLIC
RECORDS OF HARRISON COUNTY, WV IN OCTOBER, 2010.

LATITUDE AND LONGITUDE FROM
SUBMETER MAPPING GRADE
DIFFERENTIAL GPS.

- (A) S 29°30' W 198.00'
- (B) S 00°30' E 346.50'
- (C) S 73°00' E 156.40'
- (D) S 31°00' E 320.76'
- (E) N 67°30' W 156.75'
- (F) N 66°15' W 501.00'
- (G) N 70°00' W 412.50'
- (H) S 50°30' W 198.00'

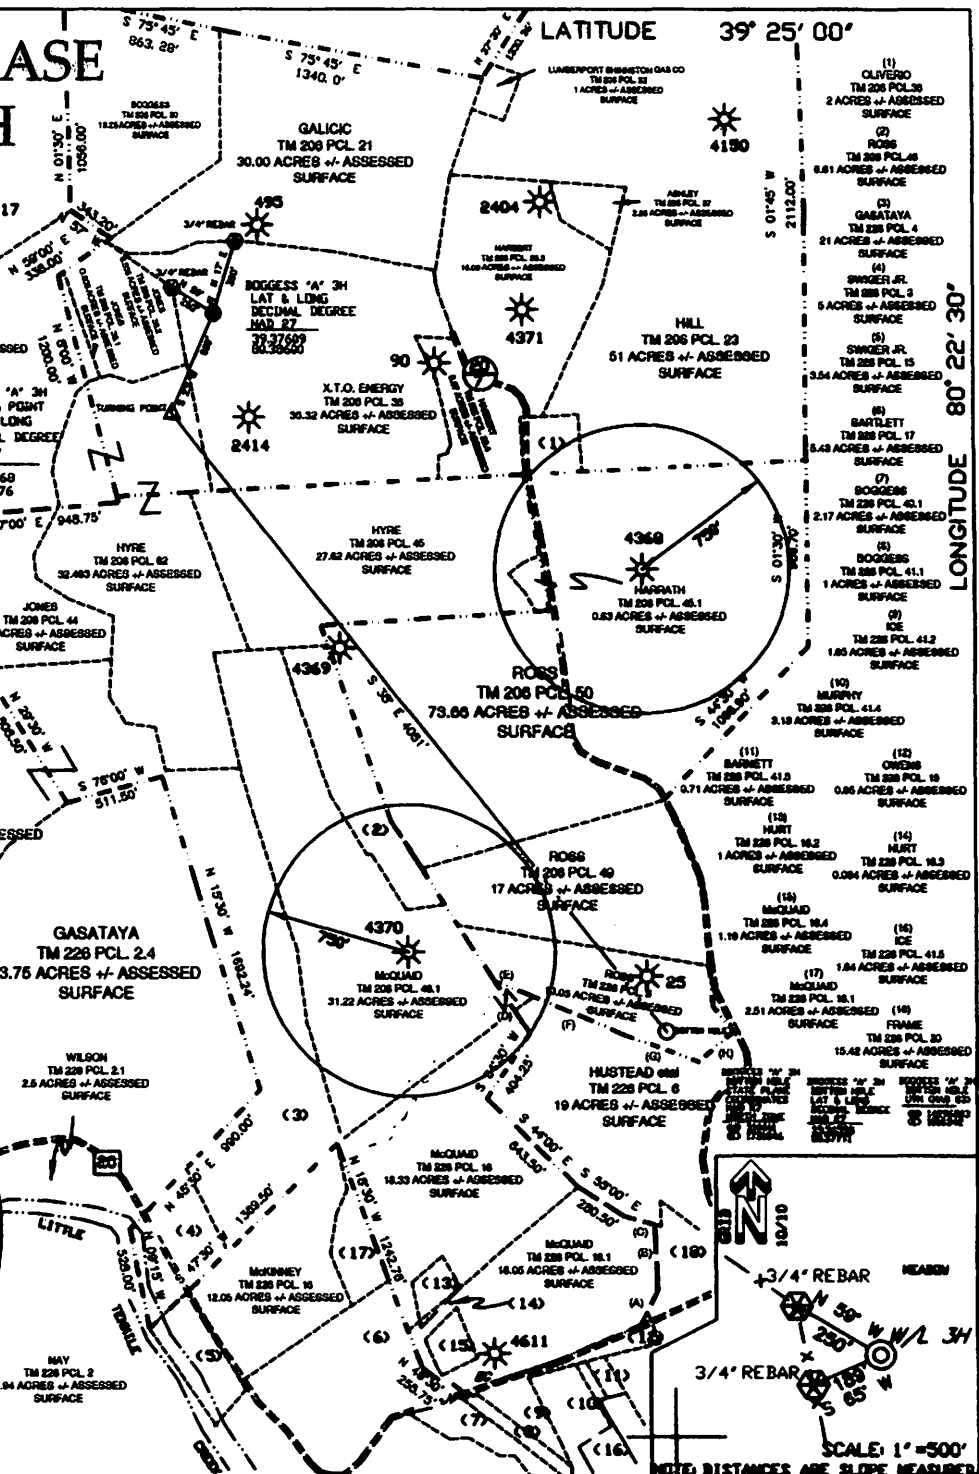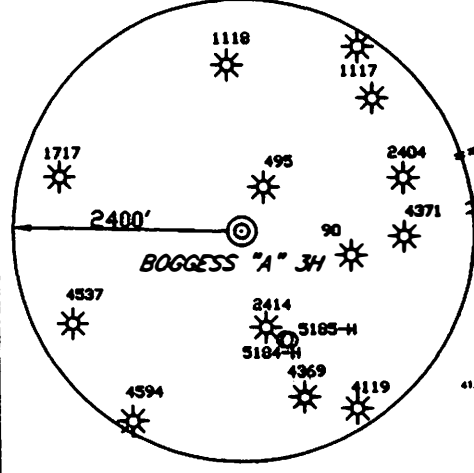

(+) DENOTES LOCATION OF WELL ON UNITED STATES TOPOGRAPHIC MAPS

SCALE: 1"=500'
NOTE: DISTANCES ARE SLOPE MEASURED
REFERENCE TIES

FILE NO. BOGGESS
DRAWING NO. TH, 2H, 3H.DWG
SCALE 1"=1000'
MINIMUM DEGREE OF
ACCURACY 1:200
PROVEN SOURCE OF
ELEVATION DGPS (SUBMETER GRADE)

I THE UNDERSIGNED, HEREBY CERTIFY THAT
THIS PLAT IS CORRECT TO THE BEST OF MY
KNOWLEDGE AND BELIEF AND SHOWS ALL THE
INFORMATION REQUIRED BY LAW AND THE REGU-
LATIONS ISSUED AND PRESCRIBED BY THE DEPART-
MENT OF ENERGY. Richard E. Adams
(SIGNED) _____
P.S. 986



STATE OF WEST VIRGINIA
DIVISION OF ENVIRONMENTAL PROTECTION
OIL AND GAS DIVISION



ADAMS LAND SURVEYING, PLLC
P.O. BOX 584
TROY, WV 26443
(304) 662-7971

DATE FEBRUARY 9, 20 11
OPERATOR'S WELL NO. 3H
API WELL NO. 47-033-05509H

WELL TYPE: OIL GAS LIQUID INJECTION WASTE DISPOSAL
(IF "GAS,") PRODUCTION STORAGE DEEP SHALLOW
LOCATION: ELEVATION 1188' WATERSHED REESES RUN A TRIBUTARY OF LITTLE TENNILE CREEK
DISTRICT EAGLE COUNTY HARRISON
QUADRANGLE WALLACE

SURFACE OWNER XTO ENERGY INC. ACREAGE 38.32 +/-
OIL & GAS ROYALTY OWNER BOGGESS et al LEASE ACREAGE 197.143 +/-

PROPOSED WORK: DRILL CONVERT DRILL DEEPER REDRILL FRACTURE OR
STIMULATE PLUG OFF OLD FORMATION PERFORATE NEW
FORMATION OTHER PHYSICAL CHANGE IN WELL (SPECIFY) _____

PLUG AND ABANDON CLEAN OUT AND REPLUG
TARGET FORMATION MARCELLUS ESTIMATED DEPTH 7050 TO 10400'
WELL OPERATOR XTO ENERGY INC. DESIGNATED AGENT GARY BEALL
ADDRESS 810 HOUSTON STREET ADDRESS P.O. BOX 1008 JANE LEW, WV 26385
FORT WORTH, TEXAS 76102

CANCELLED

07/26/2013

FORM WV-6

COUNTY NAME PERMIT

SURVEYED LATITUDE 39° 22' 33.9"