

SURFACE HOLE 5,098'
 39°15'00"
 N.A.D. 27' DATUM/WV NORTH ZONE
 ** SURFACE LOCATION **
 METERS
 N: 80767.90
 E: 525294.31
 LAT.: 39°13'24".30
 LONG.: 80°28'34".79
 UTM/ZONE 17/NAD 83 DATUM
 ** SURFACE LOCATION **
 N: 4341710.53
 E: 545218.52

N.A.D. 27' DATUM/WV NORTH ZONE
 ** PENETRATION POINT **
 N: 80037.82
 E: 525114.45
 LAT.: 39°13'17".42
 LONG.: 80°28'42".19
 UTM/ZONE 17/NAD 83 DATUM
 ** PENETRATION POINT **
 N: 4341497.55
 E: 545042.25

N.A.D. 27' DATUM/WV NORTH ZONE
 ** BOTTOM HOLE LOCATION **
 N: 78683.27
 E: 525681.66
 LAT.: 39°12'16".84
 LONG.: 80°28'17".70
 UTM/ZONE 17/NAD 83 DATUM
 ** BOTTOM HOLE LOCATION **
 N: 4339633.35
 E: 545640.40

JUNE S. HANNER
 CALLED 283 1/2 ACRES
 VOL. W130, PG. 556
 20-384-10

FILE # ASBURY UNIT 1H.DGN
 DRAWING # ASBURY UNIT 1H
 SCALE: 1"=1000'
 MINIMUM DEGREE OF ACCURACY: 1 : 2500
 PROVEN SOURCE SPOT ELEVATION USGS OF ELEVATION: WELL NO 1H 1350'

PLAT IS CORRECT TO THE BEST OF MY KNOWLEDGE AND BELIEF AND SHOWS ALL THE INFORMATION REQUIRED BY LAW AND REGULATIONS ISSUED AND PRESCRIBED BY THE DEPARTMENT OF ENVIRONMENTAL PROTECTION.


SIGNED: _____
 R.P.E.: _____ P.S.: 973

PLACE SEAL HERE

WVDEP OFFICE OF OIL & GAS DATE: FEBRUARY 8, 2012 OPERATOR'S WELL#: ASBURY UNIT WELL NO 1H API WELL # 44-056174
 601 57TH STREET CHARLESTON, WV 25304 STATE COUNTY PERMIT
 WELL TYPE: OIL WASTE DISPOSAL PRODUCTION DEEP GAS LIQUID INJECTION STORAGE SHALLOW
 WATERSHED: WEST FORK ELEVATION: 1350' QUADRANGLE: WEST MILFORD COUNTY/DISTRICT: HARRISON / UNION
 SURFACE OWNER: CHARLES E YEAGER ACREAGE: 45.35
 OIL & GAS IRWIN STUTLER J.W. SOMMERVILLE MARGARET COTTRILL JACOB STUTLER SOMMERVILLE A.N. SUTTON J.H. SOMMERVILLE
 ROYALTY OWNER: LEASE NO 044522 LEASE NO 080704 LEASE NO 052891 LEASE NO DV011643 LEASE ANTERO LEASE NO DV011645 LEASE NO 052935

ACREAGE: 125, 62, 48, 72, 29 1/2, 80, 185

DRILL CONVERT DRILL DEEPER REDRILL FRACTURE OR STIMULATE PLUG & ABANDON PLUG OFF OLD FORMATION
 PERFORM NEW FORMATION CLEAN OUT & REPLUG OTHER (SPECIFY): _____ ESTIMATED DEPTH TVD 7400 MD 15,100
 TARGET FORMATION: MARCELLUS SHALE
 WELL OPERATOR ANTERO RESOURCES APPALACHIAN CORP. DESIGNATED AGENT DIANNA STAMPER-CT CORPORATION SYSTEM
 ADDRESS 1625 17TH STREET ADDRESS 5400 D Big Tyler Road
 CITY DENVER STATE CO ZIP CODE 80202 CITY CHARLESTON STATE WV ZIP CODE 25313

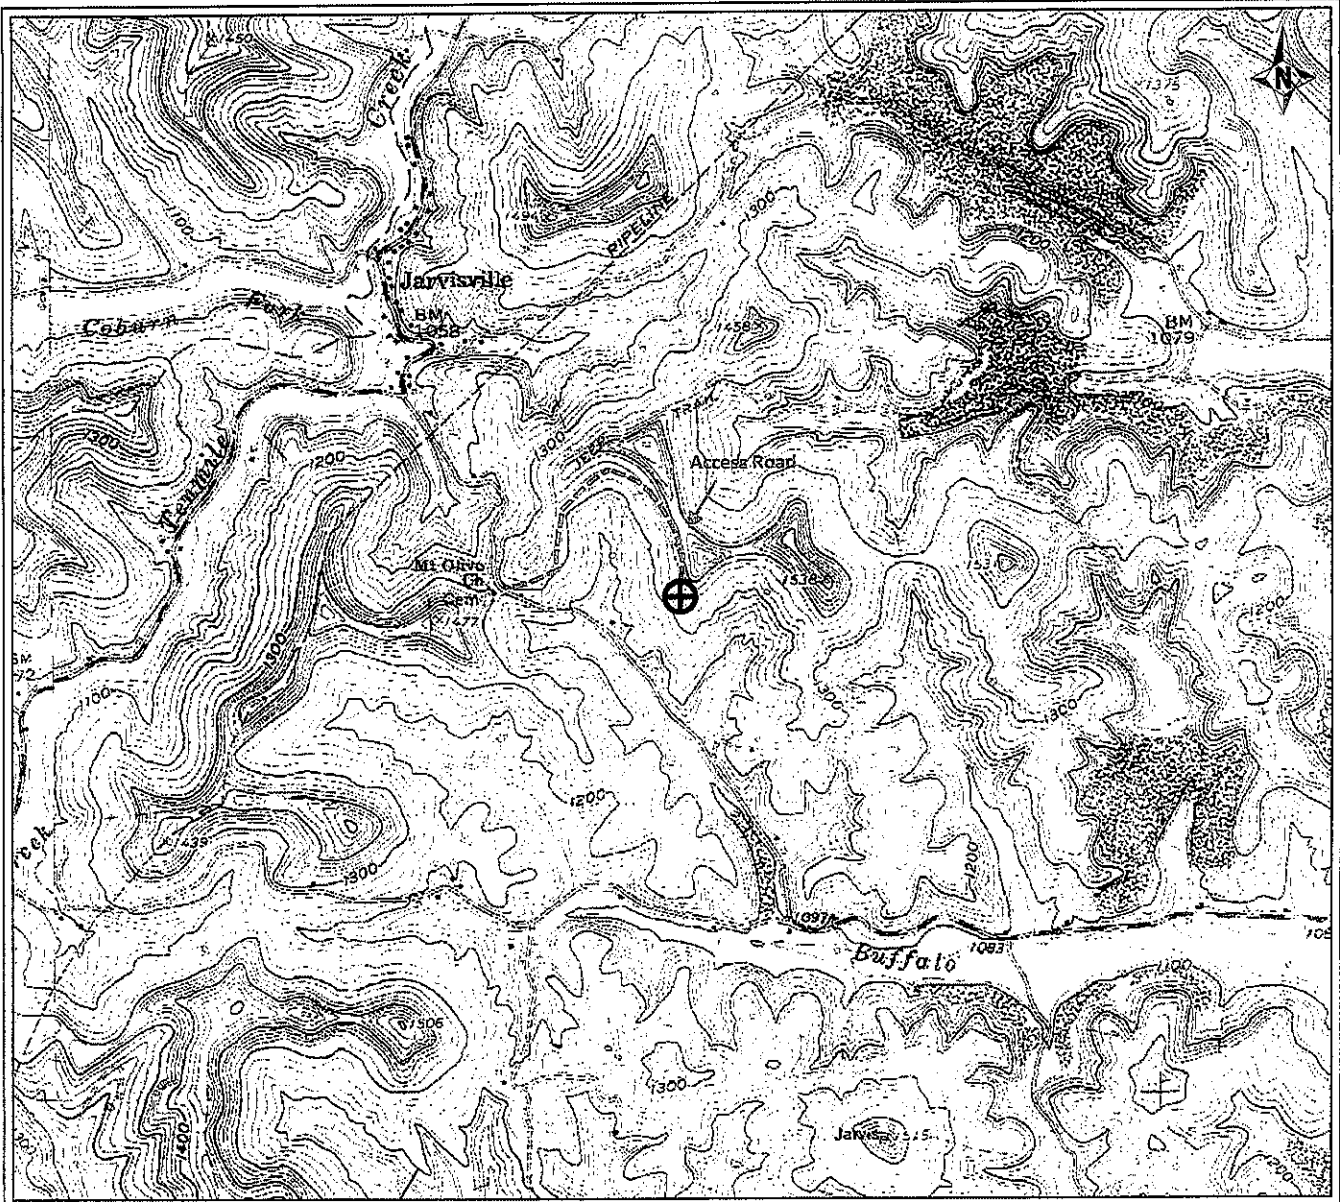

PETRA 3/1/2012 1:47:52 PM

Antero Resources Corporation

APPALACHIAN BASIN

Asbury Unit 1H

Harrison County

REMARKS

QUADRANGLE: WEST MILFORD
WATERSHED: WEST FORK
DISTRICT: UNION



March 1, 2012

RECEIVED
Office of Public Access

MAR 05 2012

WV Department of
Environmental Protection