



Diversified Gas & Oil
Corporation
100 Diversified Way
Pikeville KY, 41051

47-033-06057

Well Plugging Map


Legend

● Well

— Access Road

□ Pad


— Public Roads

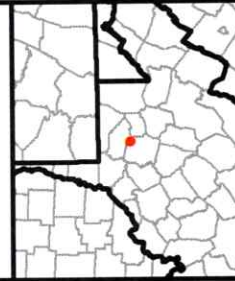

N

1" = 50'

0 25 50
Ft

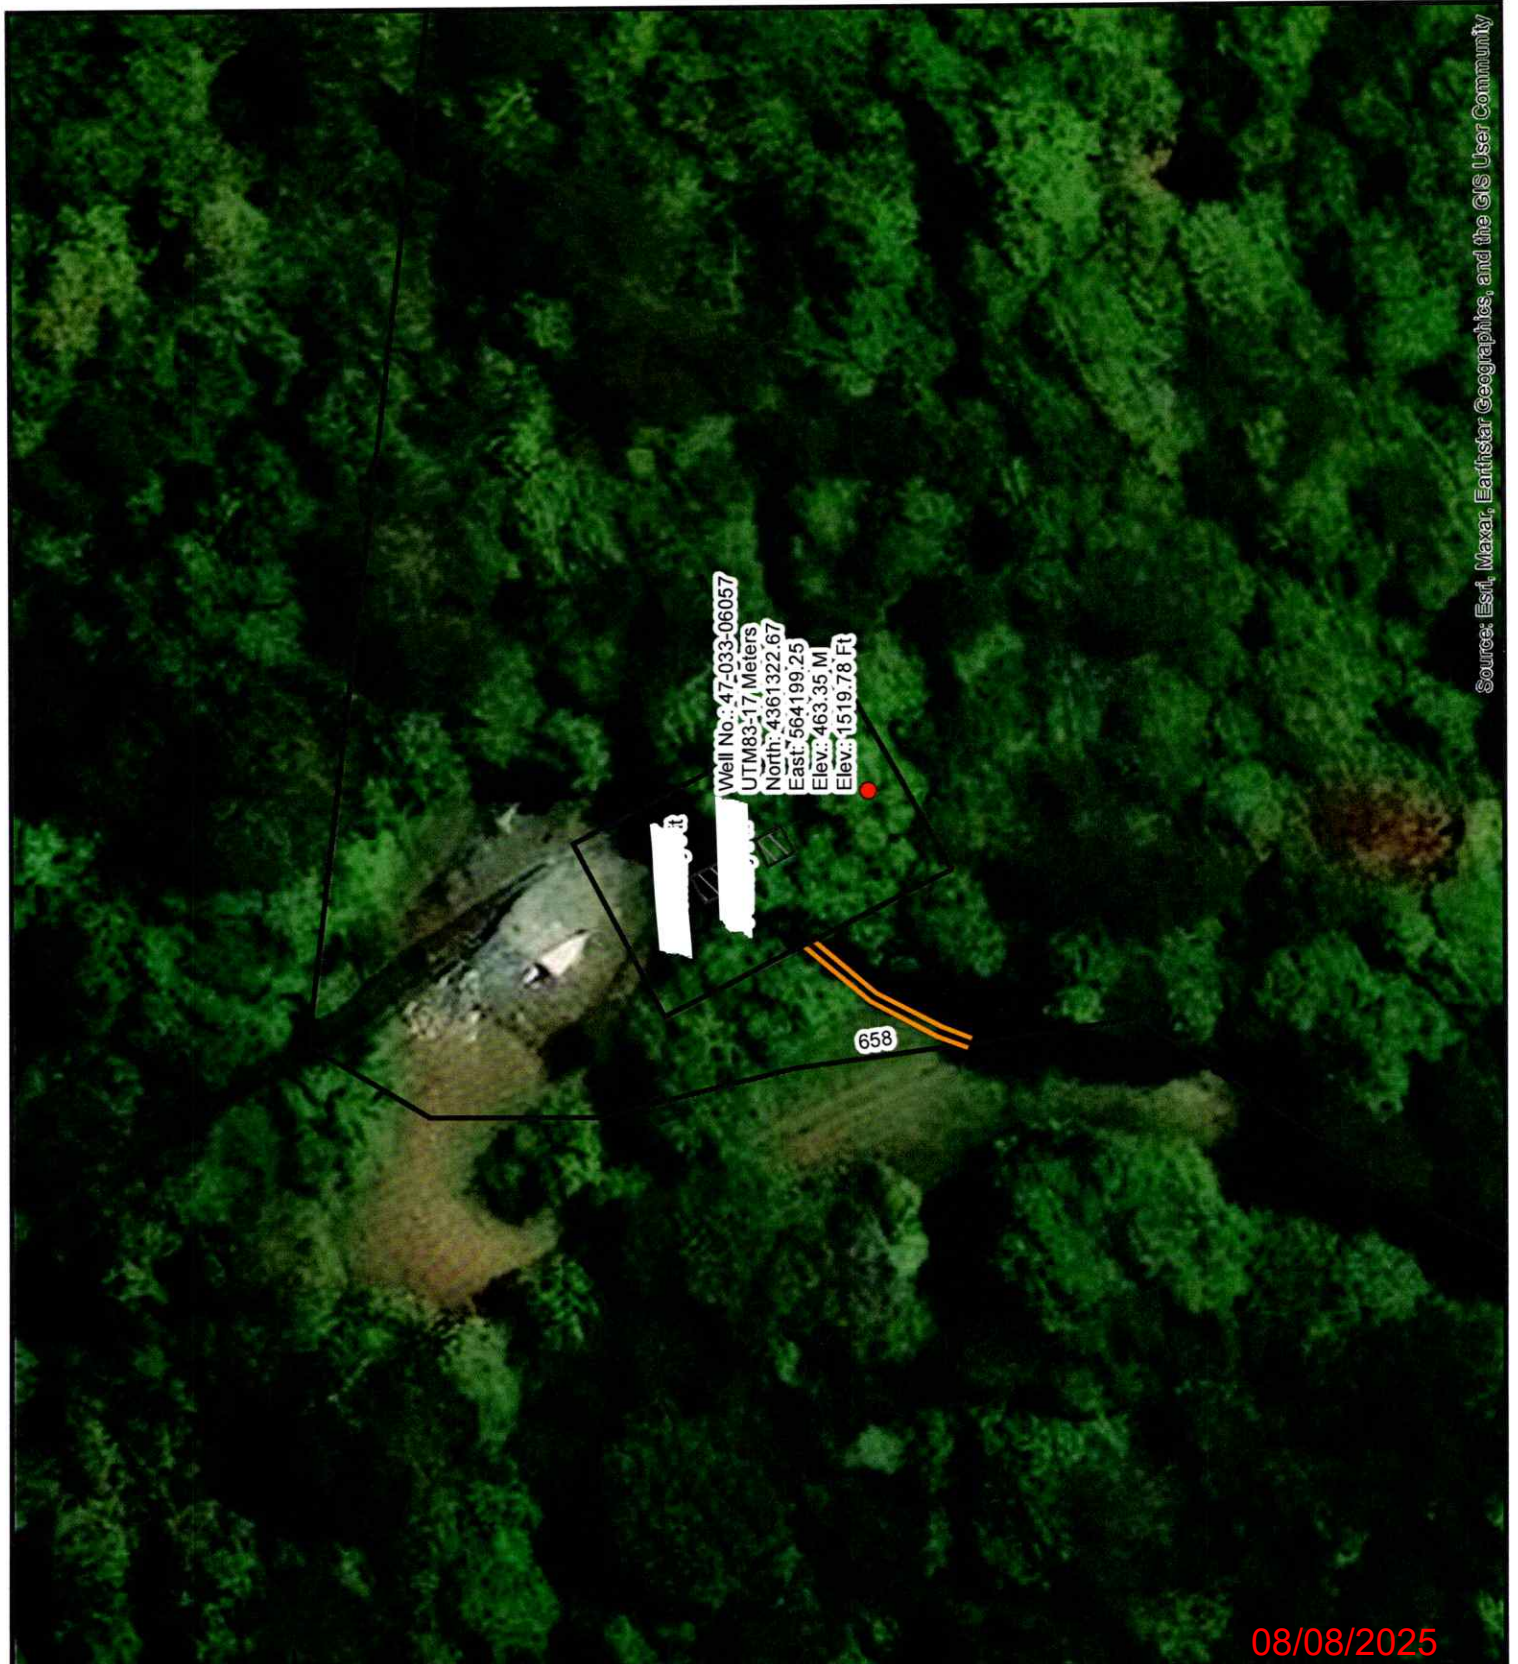

Source: Esri, Maxar, Earthstar Geographics, and the GIS User Community

08/08/2025




Diversified Gas & Oil
Corporation
100 Diversified Way
Pikeville KY, 41051

47-033-06057

Well Plugging Map

Legend

- Well
- Access Road
- Pad
- Public Roads

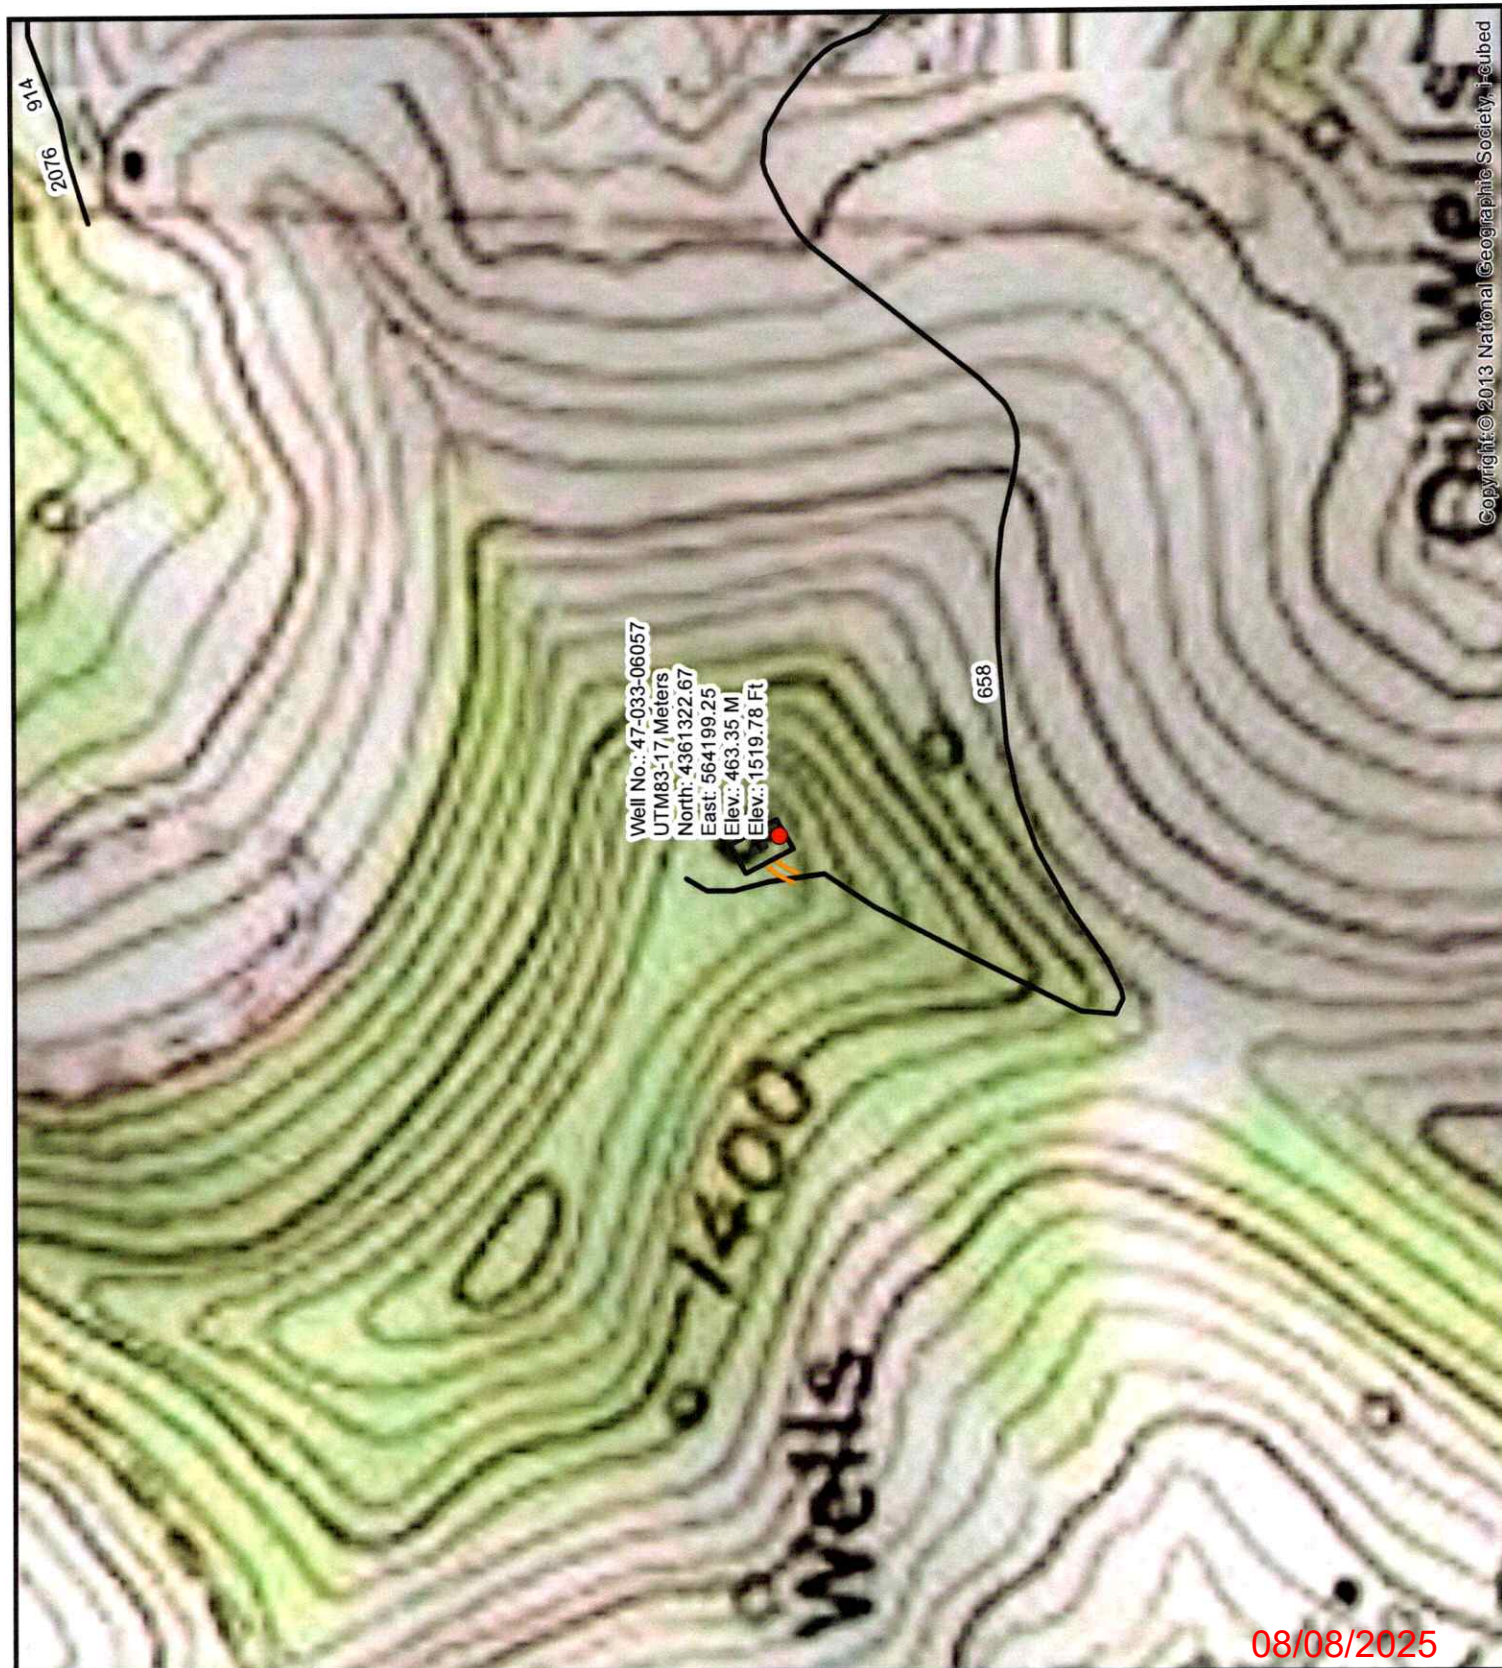



3574 Teays Valley Road
Hurricane, WV 25526

Ph: 304.933.3119

www.cecinc.com


Top Hole Latitude: 39°25'00"

SURFACE HOLE 1230'



Top Hole Longitude: 80°15'00"

SURFACE HOLE 6417'

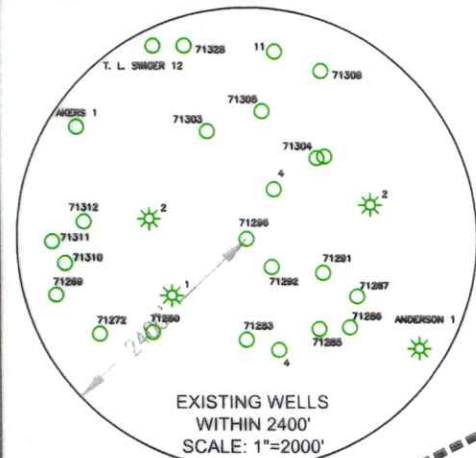

DANAL "PETE" MCMILLION
TAX MAP 189 PARCEL 11
15.40 ACRES±

JOHN T. AND MARY L. PAUSHEL
TAX MAP 189 PARCEL 26
29.22 ACRES±

SHL

MILAN JR & ANITA PATRICK
TAX MAP 189 PARCEL 24
21.54 ACRES±

VILERY TALKINGTON
TAX MAP 189 PARCEL 35
35.77 ACRES±

WELL
71296

WILLIAM ROMEO CALOCCIA
TAX MAP 189 PARCEL 37.1
53.32 ACRES±

BRITNEY J. AMODIO AND
JEREMY R. ROSS
TAX MAP 189 PARCEL 62
37.79 ACRES±

JOSEPH M. NEGAARD
TAX MAP 189 PARCEL 63
19.61 ACRES±

BRITNEY J. AMODIO AND
JEREMY R. ROSS
TAX MAP 189 PARCEL 62.2
2.82 ACRES±

JAMES HILL ROAD

WELL RESTRICTIONS

1. NO OCCUPIED DWELLINGS > WITHIN 200 FEET OF CENTER OF PAD.
2. NO AGRICULTURE BUILDINGS > 2500 SQ. FT. WITHIN 825 FEET OF CENTER OF PAD.
3. NO WATER WELLS OR DEVELOPED SPRINGS ARE WITHIN CENTER OF 200 FEET OF PAD.

EXISTING WELL LOCATION (SHL):

GEOGRAPHIC (NAD83):

LATITUDE: 39.399053°

LONGITUDE: -80.254369°

UTM (NAD83, ZONE 17, FEET):

NORTHING: 14,308,785.684

EASTING: 1,851,051.390

UTM (NAD83, ZONE 17, METERS):

NORTHING: 4,361,326.599

EASTING: 564,201.592

SCALE IN FEET



I, THE UNDERSIGNED, HEREBY CERTIFY THAT THIS PLAT IS CORRECT TO THE BEST OF MY KNOWLEDGE AND BELIEF AND SHOWS ALL THE INFORMATION REQUIRED BY LAW AND REGULATIONS ISSUED AND PRESCRIBED BY THE DEPARTMENT OF ENVIRONMENTAL PROTECTION.

P.S. 2396

Zachary R. Hupp



1. SURFACE AND ROYALTY OWNER INFORMATION AND THEIR BOUNDARIES SHOWN HEREON WERE PLOTTED FROM DEEDS AND/OR TAX PARCEL MAPS PROVIDED BY CLIENT AND/OR FIELD LOCATIONS.
2. THIS PLAT DOES NOT REPRESENT A BOUNDARY SURVEY OF THE PARCELS SHOWN HEREON.
3. ALL INSETS ARE GRID NORTH UNLESS OTHERWISE DEPICTED.

COMPANY:



(+) DENOTES LOCATION OF WELL ON UNITED STATES TOPOGRAPHIC MAPS

WVDEP
OFFICE OF OIL & GAS
601 57TH STREET
CHARLESTON, WV 25034

MINIMUM DEGREE
OF ACCURACY: 1/200

PROVEN SOURCE
OF ELEVATION: SURVEY
GRADE GPS
(NAVD 88, US FT)

OPERATOR'S WELL #: 71296

API WELL #: 47 033 06057
STATE COUNTY PERMIT

WELL TYPE: OIL ☐ WASTE DISPOSAL ☐ PRODUCTION ☐ DEEP ☐ GAS ☒ LIQUID INJECTION ☐ STORAGE ☐ SHALLOW ☒
WATERSHED: COON'S RUN ELEVATION: 1510.10
DISTRICT: CLAY COUNTY: HARRISON QUADRANGLE: SHINNSTON
SURFACE OWNER: WILLIAM ROMEO CALOCCIA ACREAGE: 53.32±
OIL & GAS ROYALTY OWNER: N/A ACREAGE: N/A
DRILL ☐ DRILL DEEPER ☐ REDRILL ☐ FRACTURE OR STIMULATE ☐ PLUG OFF OLD FORMATION ☐ PERFORATE NEW FORMATION ☐
CONVERT ☐ PLUG & ABANDON ☒ CLEAN OUT & REPLUG ☐ OTHER CHANGE ☐ (SPECIFY) 08/08/2025
TARGET FORMATION: N/A ESTIMATED DEPTH: TVD TMD

WELL OPERATOR: UNKNOWN WVDEP PAID PLUGGING CONTRACT

DESIGNATED AGENT: JASON HARMON

ADDRESS: 601 57TH STREET

ADDRESS: 601 57TH STREET

CITY: CHARLESTON

STATE: WV

ZIP CODE: 25304 (WVDEP)

CITY: CHARLESTON

STATE: WV

ZIP CODE: 25304

LEGEND:

- ★ ACTIVE PRODUCING WELLHEAD
- ABANDONED WELLHEAD

- ===== LEASE BOUNDARY
- ADJOINER LINE
- EXISTING ROAD
- EXISTING STREAM

REVISIONS:

DATE: 05-29-2025

352-115

DRAWN BY: S.C.S.

SCALE: 1" = 400'

DRAWING NO: 352-115

WELL LOCATION PLAT