



Civil & Environmental
Consultants, Inc.


3574 Teays Valley Road
Hurricane, WV 25526

Ph: 304.933.3119

www.cecinc.com

SURFACE HOLE 4020'

Top Hole Latitude: 39°25'00"

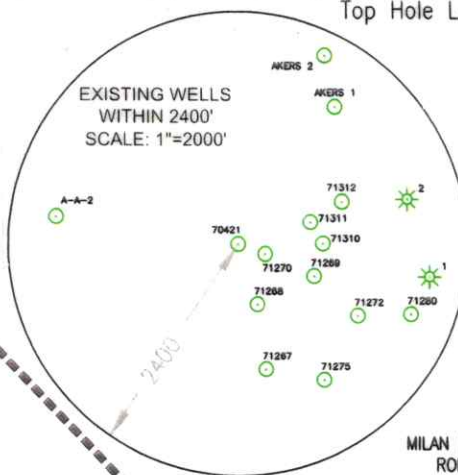

GRID NORTH
UTM, NAD83 DATUM, ZONE 17, US FT

Top Hole Longitude: 80°15'00"
SURFACE HOLE 6680'

TIMOTHY J & RALPH M
SHUTTLEWORTH
TAX MAP 189 PARCEL 20
113.30 ACRES±

FRANK JAMES & BOBBIE
JEAN KELLERMAN
TAX MAP 189 PARCEL 32
115.11 ACRES±

MILAN PATRICK EST & GEORGE
ROBERT PATRICK ET AL
TAX MAP 189 PARCEL 22
35.84 ACRES±
PATRICK ROAD

MILAN PATRICK JR
TAX MAP 189 PARCEL 22.1
0.92 ACRES±

CARL E & MICAYLA D ASH
TAX MAP 189 PARCEL 33.1
3.09 ACRES±

WILLIAM D & LETA
SHARON STUTLER
TAX MAP 189 PARCEL 33
1.49 ACRES±

PATRICK MILAN JUNIOR & ANITA
TAX MAP 189 PARCEL 34
3.822 ACRES±

RALPH N ANDERSON
TAX MAP 189 PARCEL 52
57.33 ACRES±

EXISTING WELL LOCATION (SHL):

GEOGRAPHIC (NAD83):
LATITUDE: 39.398300°
LONGITUDE: -80.264223°

UTM (NAD83, ZONE 17, FEET):
NORTHING: 14,308,488.496
EASTING: 1,848,269.876

UTM (NAD83, ZONE 17, METERS):
NORTHING: 4,361,236.016
EASTING: 563,353.785

SCALE IN FEET



I, THE UNDERSIGNED, HEREBY CERTIFY THAT THIS PLAT IS
CORRECT TO THE BEST OF MY KNOWLEDGE AND BELIEF AND SHOWS
ALL THE INFORMATION REQUIRED BY LAW AND REGULATIONS ISSUED
AND PRESCRIBED BY THE DEPARTMENT OF ENVIRONMENTAL PROTECTION.

P.S. 2396

Zachary R Hupp



WELL RESTRICTIONS

1. NO OCCUPIED DWELLINGS > WITHIN 200 FEET OF CENTER OF PAD.
2. NO AGRICULTURE BUILDINGS > 2500 SQ FT. WITHIN 625 FEET OF CENTER OF PAD.
3. NO WATER WELLS OR DEVELOPED SPRINGS ARE WITHIN CENTER OF 200 FEET OF PAD.

NOTES ON SURVEY

1. SURFACE AND ROYALTY OWNER INFORMATION AND THEIR BOUNDARIES SHOWN HEREON WERE PLOTTED FROM DEEDS AND/OR TAX PARCEL MAPS PROVIDED BY CLIENT AND/OR FIELD LOCATIONS.
2. THIS PLAT DOES NOT REPRESENT A BOUNDARY SURVEY OF THE PARCELS SHOWN HEREON.
3. ALL INSETS ARE GRID NORTH UNLESS OTHERWISE DEPICTED.

COMPANY:

**NEXT
LVL
ENERGY**



(+) DENOTES LOCATION OF WELL ON
UNITED STATES TOPOGRAPHIC MAPS

WVDEP
OFFICE OF OIL & GAS
601 57TH STREET
CHARLESTON, WV 25034

MINIMUM DEGREE
OF ACCURACY: 1/200

PROVEN SOURCE OF ELEVATION: SURVEY GRADE GPS (NAVD 88, US FT)

OPERATOR'S WELL #: 70421

API WELL #: 47 033 06062
STATE COUNTY PERMIT

WELL TYPE: OIL ☐ WASTE DISPOSAL ☐ PRODUCTION ☐ DEEP ☐ GAS ☒ LIQUID INJECTION ☐ STORAGE ☐ SHALLOW ☒
WATERSHED: TRIBUTARY OF MUDLICK RUN
DISTRICT: CLAY COUNTY: HARRISON
SURFACE OWNER: FRANK JAMES & BOBBIE JEAN KELLERMAN
OIL & GAS ROYALTY OWNER: N/A
DRILL ☐ DRILL DEEPER ☐ REDRILL ☐ FRACTURE OR STIMULATE ☐ PLUG OFF OLD FORMATION ☐ PERFORATE NEW FORMATION ☐
CONVERT ☐ PLUG & ABANDON ☒ CLEAN OUT & REPLUG ☐ OTHER CHANGE ☐ (SPECIFY) 08/22/2025
TARGET FORMATION: N/A
ESTIMATED DEPTH: TVD TMD

WELL OPERATOR: UNKNOWN WVDEP PAID PLUGGING CONTRACT	DESIGNATED AGENT: JASON HARMON
ADDRESS: 601 57TH STREET	ADDRESS: 601 57TH STREET
CITY: CHARLESTON STATE: WV ZIP CODE: 25304 (WVDEP)	CITY: CHARLESTON STATE: WV ZIP CODE: 25304

LEGEND:

- ☀ ACTIVE PRODUCING WELLHEAD
- ABANDONED WELLHEAD
- ===== LEASE BOUNDARY
- ADJOINER LINE
- EXISTING ROAD
- EXISTING STREAM

REVISIONS:	DATE: 06-09-2025
	352-115
	DRAWN BY: S.C.S.
	SCALE: 1" = 400'
	DRAWING NO: 352-115
	WELL LOCATION PLAT



3574 Teays Valley Road
Hurricane, WV 25526
Ph: 304.933.1119
www.ccecinc.com

TIMOTHY J & RALPH M
SHUTTLEWORTH
TAX MAP 189 PARCEL 20
113.30 ACRES±

FRANK JAMES & BOBBIE
JEAN KELLERMAN
TAX MAP 189 PARCEL 32
115.11 ACRES±

RECEIVED
Office of Oil and Gas
AUG 13 2025
WV Department of
Environmental Protection

EXISTING WELL LOCATION (SHL):
GEOGRAPHIC (NAD83):
LATITUDE: 39.398300°
LONGITUDE: -80.264223°
UTM (NAD83, ZONE 17, FEET):
NORTHING: 14,308,488.496
EASTING: 1,848,269.876
UTM (NAD83, ZONE 17, METERS):
NORTHING: 4,361,236.016
EASTING: 563,353.785

SCALE IN FEET
0 400' 800'

I, THE UNDERSIGNED, HEREBY CERTIFY THAT THIS PLAT IS
CORRECT TO THE BEST OF MY KNOWLEDGE AND BELIEF AND SHOWS
ALL THE INFORMATION REQUIRED BY LAW AND REGULATIONS ISSUED
AND PRESCRIBED BY THE DEPARTMENT OF ENVIRONMENTAL PROTECTION.

P.S. 2396

Zachary R. Hupp



(+) DENOTES LOCATION OF WELL ON
UNITED STATES TOPOGRAPHIC MAPS

WVDEP
OFFICE OF OIL & GAS
601 57TH STREET
CHARLESTON, WV 25304

MINIMUM DEGREE
OF ACCURACY: 1/200

PROVEN SOURCE SURVEY
OF ELEVATION: GRADE GPS
(NAD83, US FT)

OPERATOR'S WELL #: 70421

API WELL #: 47 033 06062
STATE COUNTY PERMIT

WELL TYPE: OIL ☐ WASTE DISPOSAL ☐ PRODUCTION ☐ DEEP ☐ GAS ☒ LIQUID INJECTION ☐ STORAGE ☐ SHALLOW ☒
WATERSHED: TRIBUTARY OF MUDLUCK RUN ELEVATION: 1170.35
DISTRICT: CLAY COUNTY: HARRISON QUADRANGLE: SHINNSTON
SURFACE OWNER: FRANK JAMES & BOBBIE JEAN KELLERMAN ACREAGE: 115.11±
OIL & GAS ROYALTY OWNER: N/A ACREAGE: N/A
DRILL ☐ DRILL DEEPER ☐ REDRILL ☐ FRACTURE OR STIMULATE ☐ PLUG OFF OLD FORMATION ☐ PERFORATE NEW FORMATION ☐
CONVERT ☐ PLUG & ABANDON ☒ CLEAN OUT & REPLUG ☐ OTHER CHANGE ☐ (SPECIFY)
TARGET FORMATION: N/A ESTIMATED DEPTH: TVD TMD

WELL OPERATOR: UNKNOWN WVDEP PAID PLUGGING CONTRACT

DESIGNATED AGENT: JASON HARMON

ADDRESS: 601 57TH STREET

ADDRESS: 601 57TH STREET

CITY: CHARLESTON

STATE: WV

ZIP CODE: 25304 (WVDEP)

CITY: CHARLESTON

STATE: WV

ZIP CODE: 25304

LEGEND:

★ ACTIVE PRODUCING WELLHEAD
○ ABANDONED WELLHEAD

----- LEASE BOUNDARY
----- ADJOINER LINE
----- EXISTING ROAD
----- EXISTING STREAM

REVISIONS:

DATE: 06-09-2025

352-115

DRAWN BY: S.C.S.

SCALE: 1" = 400'

DRAWING NO: 352-115

WELL LOCATION PLAT