





Diversified Gas & Oil
Corporation
100 Diversified Way
Pikeville KY, 41051

47-033-06081

Well Plugging Map

Legend

- Well
- Access Road
- Pits
- Pad
- Public Roads

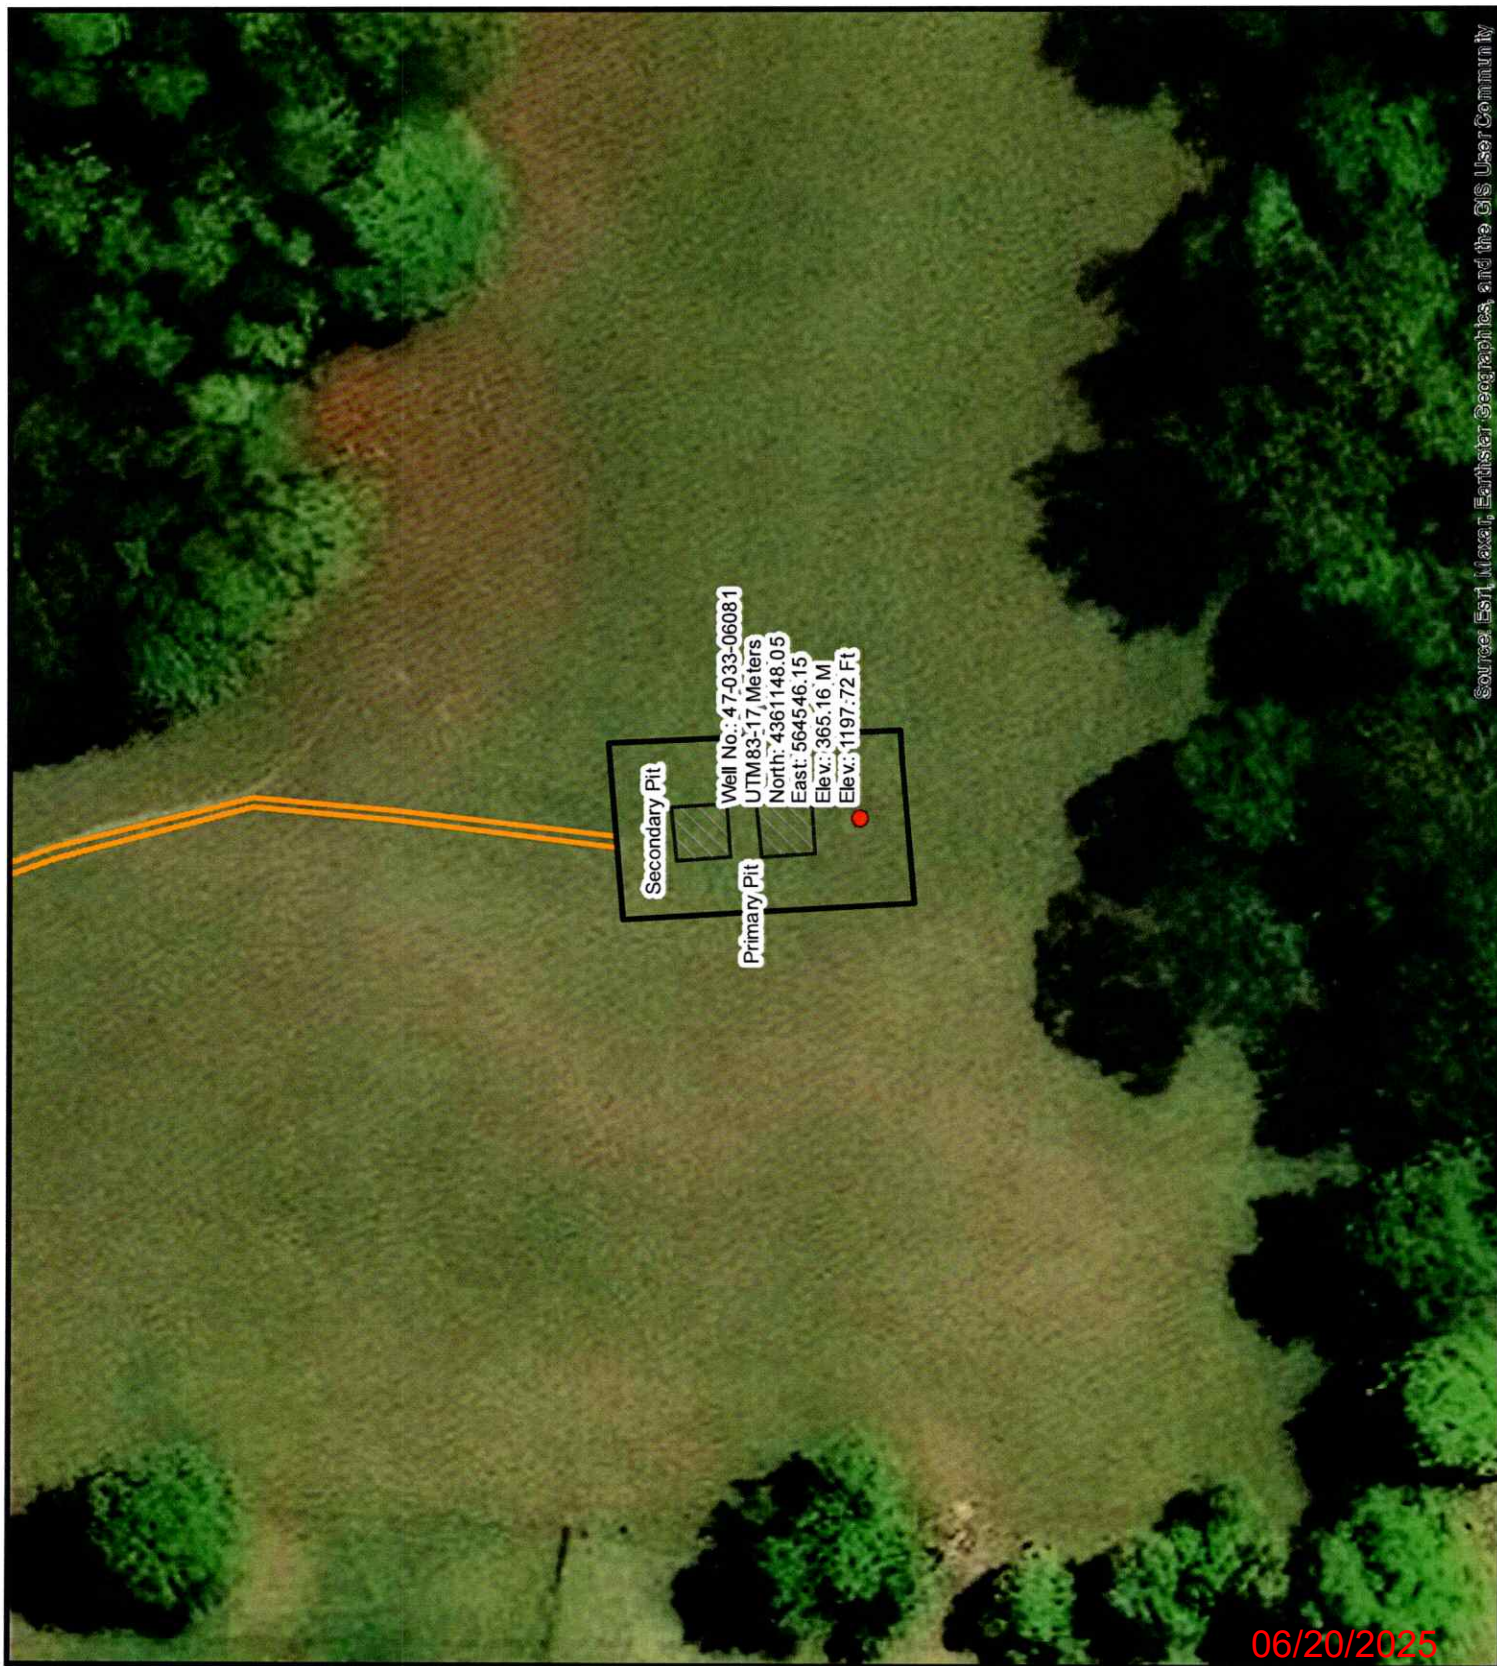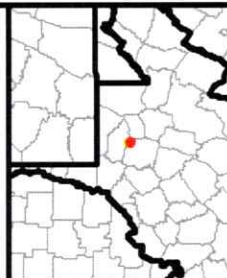

Source: Esri, Maxar, Earthstar Geographics, and the GIS User Community

06/20/2025



Diversified Gas & Oil
Corporation
100 Diversified Way
Pikeville KY, 41051

47-033-06081

Well Plugging Map



Legend

- Well
- Access Road
- Pits
- Pad
- Public Roads

RECEIVED
Office of Oil and Gas

JUN 6 2025

WV Department of
Environmental Protection

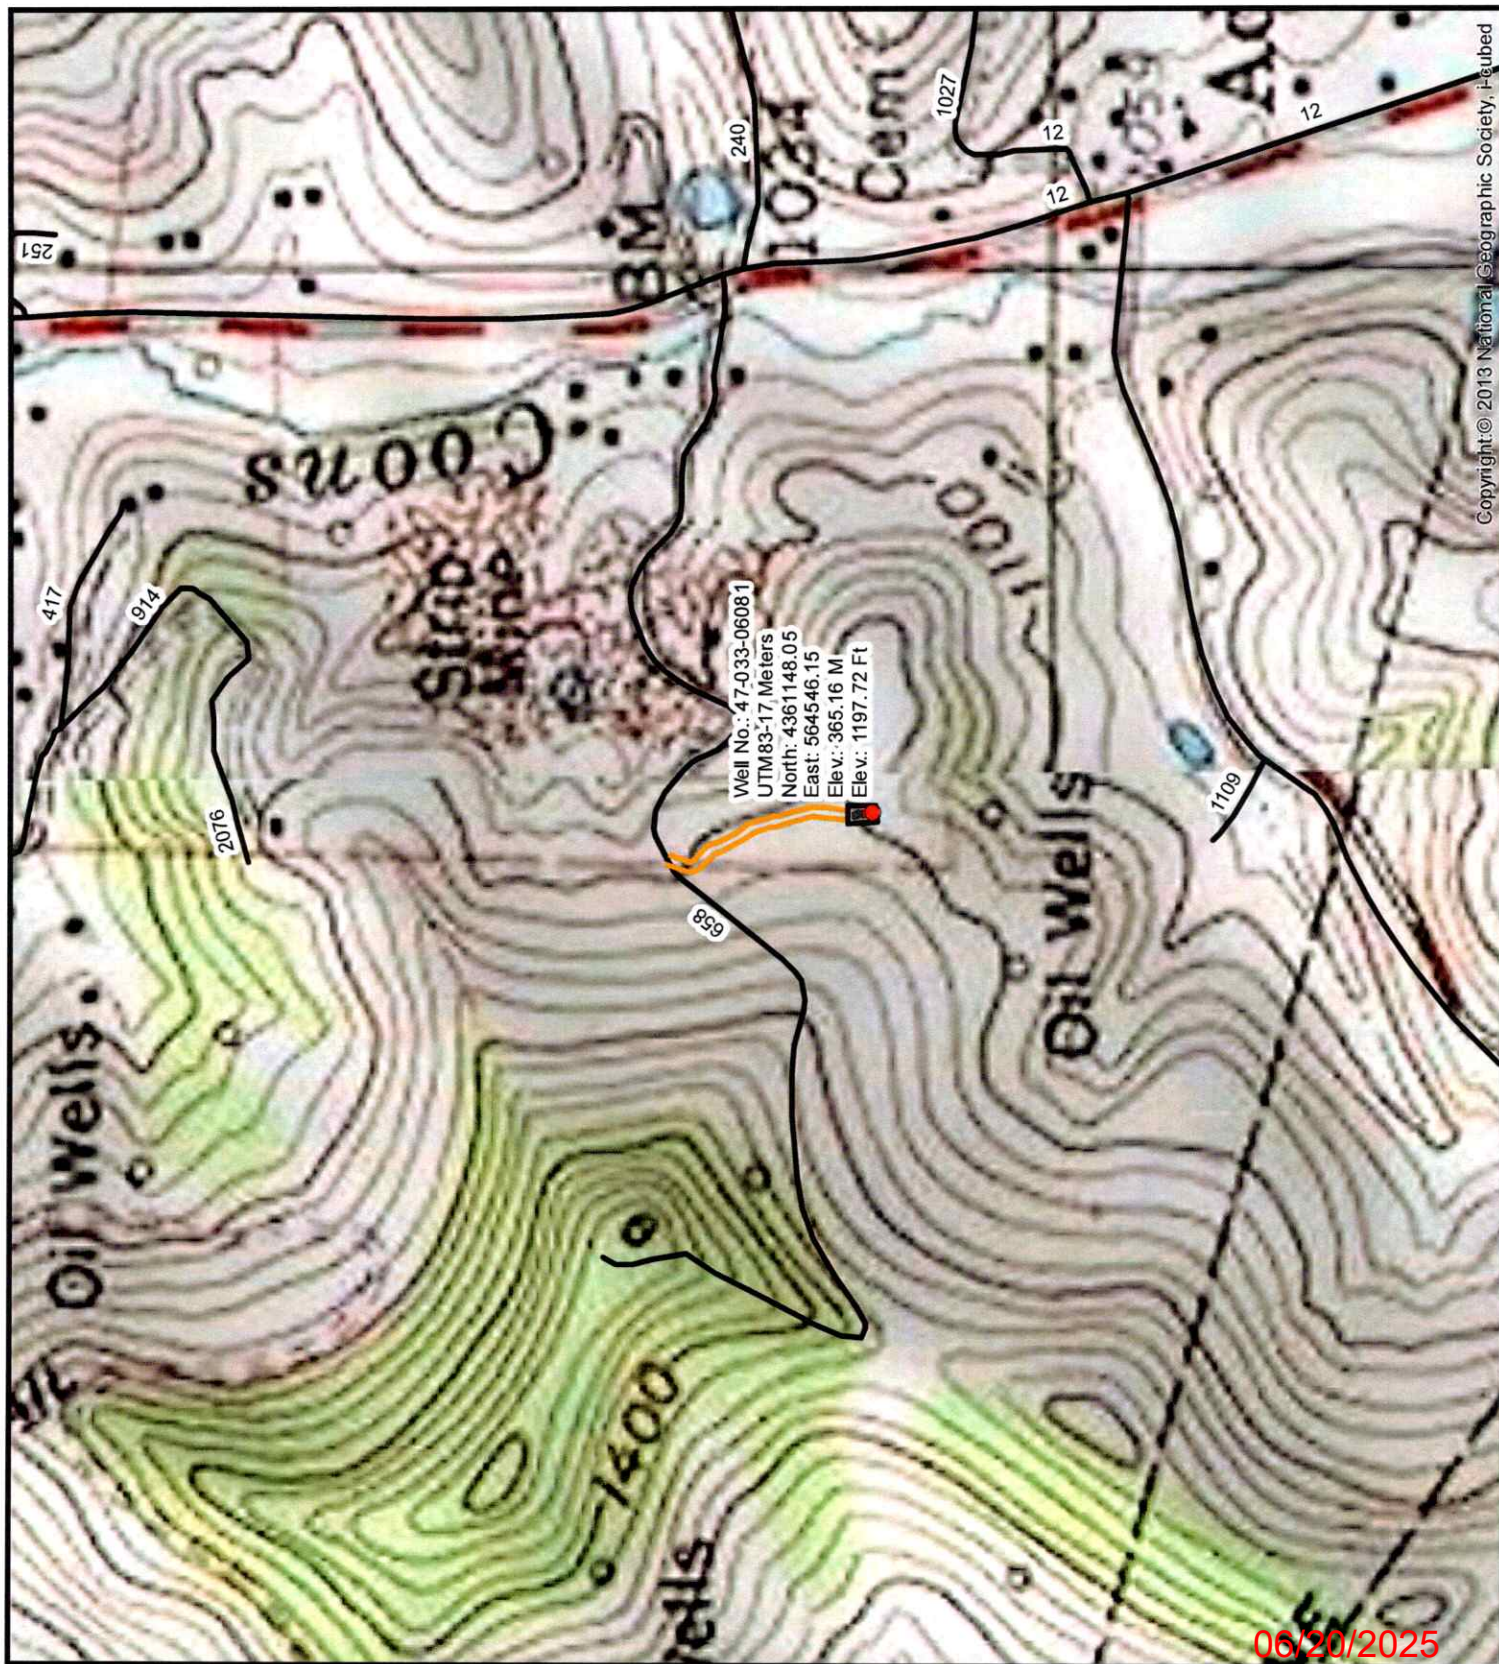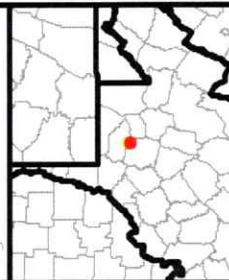




Civil & Environmental
Consultants, Inc.

3574 Teays Valley Road
Hurricane, WV 25526

Ph: 304.933.3119
www.ccecinc.com

WELL RESTRICTIONS

1. NO OCCUPIED DWELLINGS > WITHIN 200 FEET OF CENTER OF PAD.
2. NO AGRICULTURE BUILDINGS > 2500 SQ. FT. WITHIN 625 FEET OF CENTER OF PAD.
3. NO WATER WELLS OR DEVELOPED SPRINGS ARE WITHIN CENTER OF 200 FEET OF PAD.

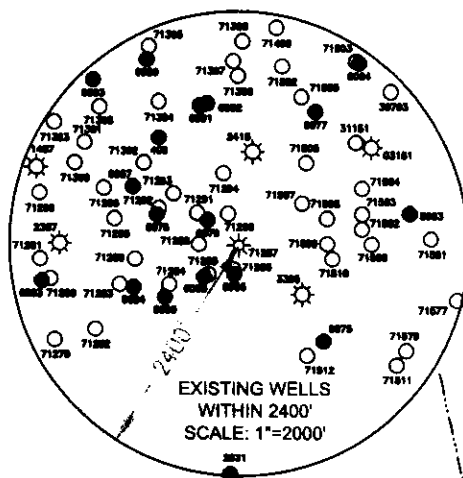

Top Hole Latitude: 39°25'00"

GRID NORTH
UTM, NAD83 DATUM, ZONE 17, US FT

Top Hole Longitude: 80°15'00"

SURFACE HOLE 700'

JOHN T. AND MARY L. PAUSHEL
TAX MAP 189 PARCEL 26
29.224 ACRES±

MARC A. AND LISA FERRIS
TAX MAP 189 PARCEL 37
1.00 ACRES±

WILLIAM ROMEO CALOCCIA
TAX MAP 189 PARCEL 37.1
53.32 ACRES±

BRITNEY J. AMODIO AND
JEREMY R. ROSS
TAX MAP 189 PARCEL 62
37.79 ACRES±

ANGELA BROOKE ARBOGAST
TAX MAP 189 PARCEL 63.1
1.11 ACRES±

JOSEPH M. NEGAARD
TAX MAP 189 PARCEL 63
19.61 ACRES±

BRITNEY J. AMODIO AND
JEREMY R. ROSS
TAX MAP 189 PARCEL 62.2
2.82 ACRES±


EXISTING WELL LOCATION (SHL):

GEOGRAPHIC (NAD83):
LATITUDE: 39.397421°
LONGITUDE: -80.250381°

UTM (NAD83, ZONE 17, FEET):
NORTHING: 14,308,200.829
EASTING: 1,852,182.966

UTM (NAD83, ZONE 17, METERS):
NORTHING: 4,361,148.335
EASTING: 564,546.497

SCALE IN FEET

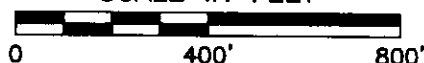

I, THE UNDERSIGNED, HEREBY CERTIFY THAT THIS PLAT IS CORRECT TO THE BEST OF MY KNOWLEDGE AND BELIEF AND SHOWS ALL THE INFORMATION REQUIRED BY LAW AND REGULATIONS ISSUED AND PRESCRIBED BY THE DEPARTMENT OF ENVIRONMENTAL PROTECTION.

P.S. 2396

Zachary R. Huff



1. SURFACE AND ROYALTY OWNER INFORMATION AND THEIR BOUNDARIES SHOWN HEREON WERE PLOTTED FROM DEEDS AND/OR TAX PARCEL MAPS PROVIDED BY CLIENT AND/OR FIELD LOCATIONS.
2. THIS PLAT DOES NOT REPRESENT A BOUNDARY SURVEY OF THE PARCELS SHOWN HEREON.
3. ALL INSETS ARE GRID NORTH UNLESS OTHERWISE DEPICTED.

COMPANY:

**NEXT
LVL
ENERGY**



(+) DENOTES LOCATION OF WELL ON UNITED STATES TOPOGRAPHIC MAPS

WVDEP
OFFICE OF OIL & GAS
601 57TH STREET
CHARLESTON, WV 25034

MINIMUM DEGREE
OF ACCURACY: 1/200

PROVEN SOURCE
OF ELEVATION: SURVEY
GRADE GPS
(NAVD 88, US FT)

OPERATOR'S WELL #: 71287

API WELL #: 47 033 06081
STATE COUNTY PERMIT

WELL TYPE: OIL ☐ WASTE DISPOSAL ☐ PRODUCTION ☐ DEEP ☐ GAS ☒ LIQUID INJECTION ☐ STORAGE ☐ SHALLOW ☒

WATERSHED: COON'S RUN

DISTRICT: CLAY COUNTY: HARRISON

SURFACE OWNER: WILLIAM ROMEO CALOCCIA

OIL & GAS ROYALTY OWNER: N/A

ELEVATION: 1197.50

QUADRANGLE: SHINNSTON

ACREAGE: 53.32±

ACREAGE: N/A

DRILL ☐ DRILL DEEPER ☐ REDRILL ☐ FRACTURE OR STIMULATE ☐ PLUG OFF OLD FORMATION ☐ PERFORATE NEW FORMATION ☐

CONVERT ☐ PLUG & ABANDON ☒ CLEAN OUT & REPLUG ☐ OTHER CHANGE ☐ (SPECIFY) 06/20/2025

TARGET FORMATION: N/A ESTIMATED DEPTH: TVD TMD

WELL OPERATOR: UNKNOWN WVDEP PAID PLUGGING CONTRACT

ADDRESS: 601 57TH STREET

CITY: CHARLESTON STATE: WV ZIP CODE: 25304 (WVDEP)

LEGEND:

* EXISTING / PRODUCING WELLHEAD

○ PERMITTED WELLHEAD

● EXISTING / PRODUCING OIL WELLHEAD

----- LEASE BOUNDARY

----- ADJOINER LINE

----- EXISTING ROAD

----- EXISTING STREAM

REVISIONS:

DATE: 05-29-2025

352-115

DRAWN BY: K.E.S.

SCALE: 1" = 400'

DRAWING NO: 352-115

WELL LOCATION PLAT