


47 0330 6089

SUBJECT WELL

Scranage 1204 S-9H

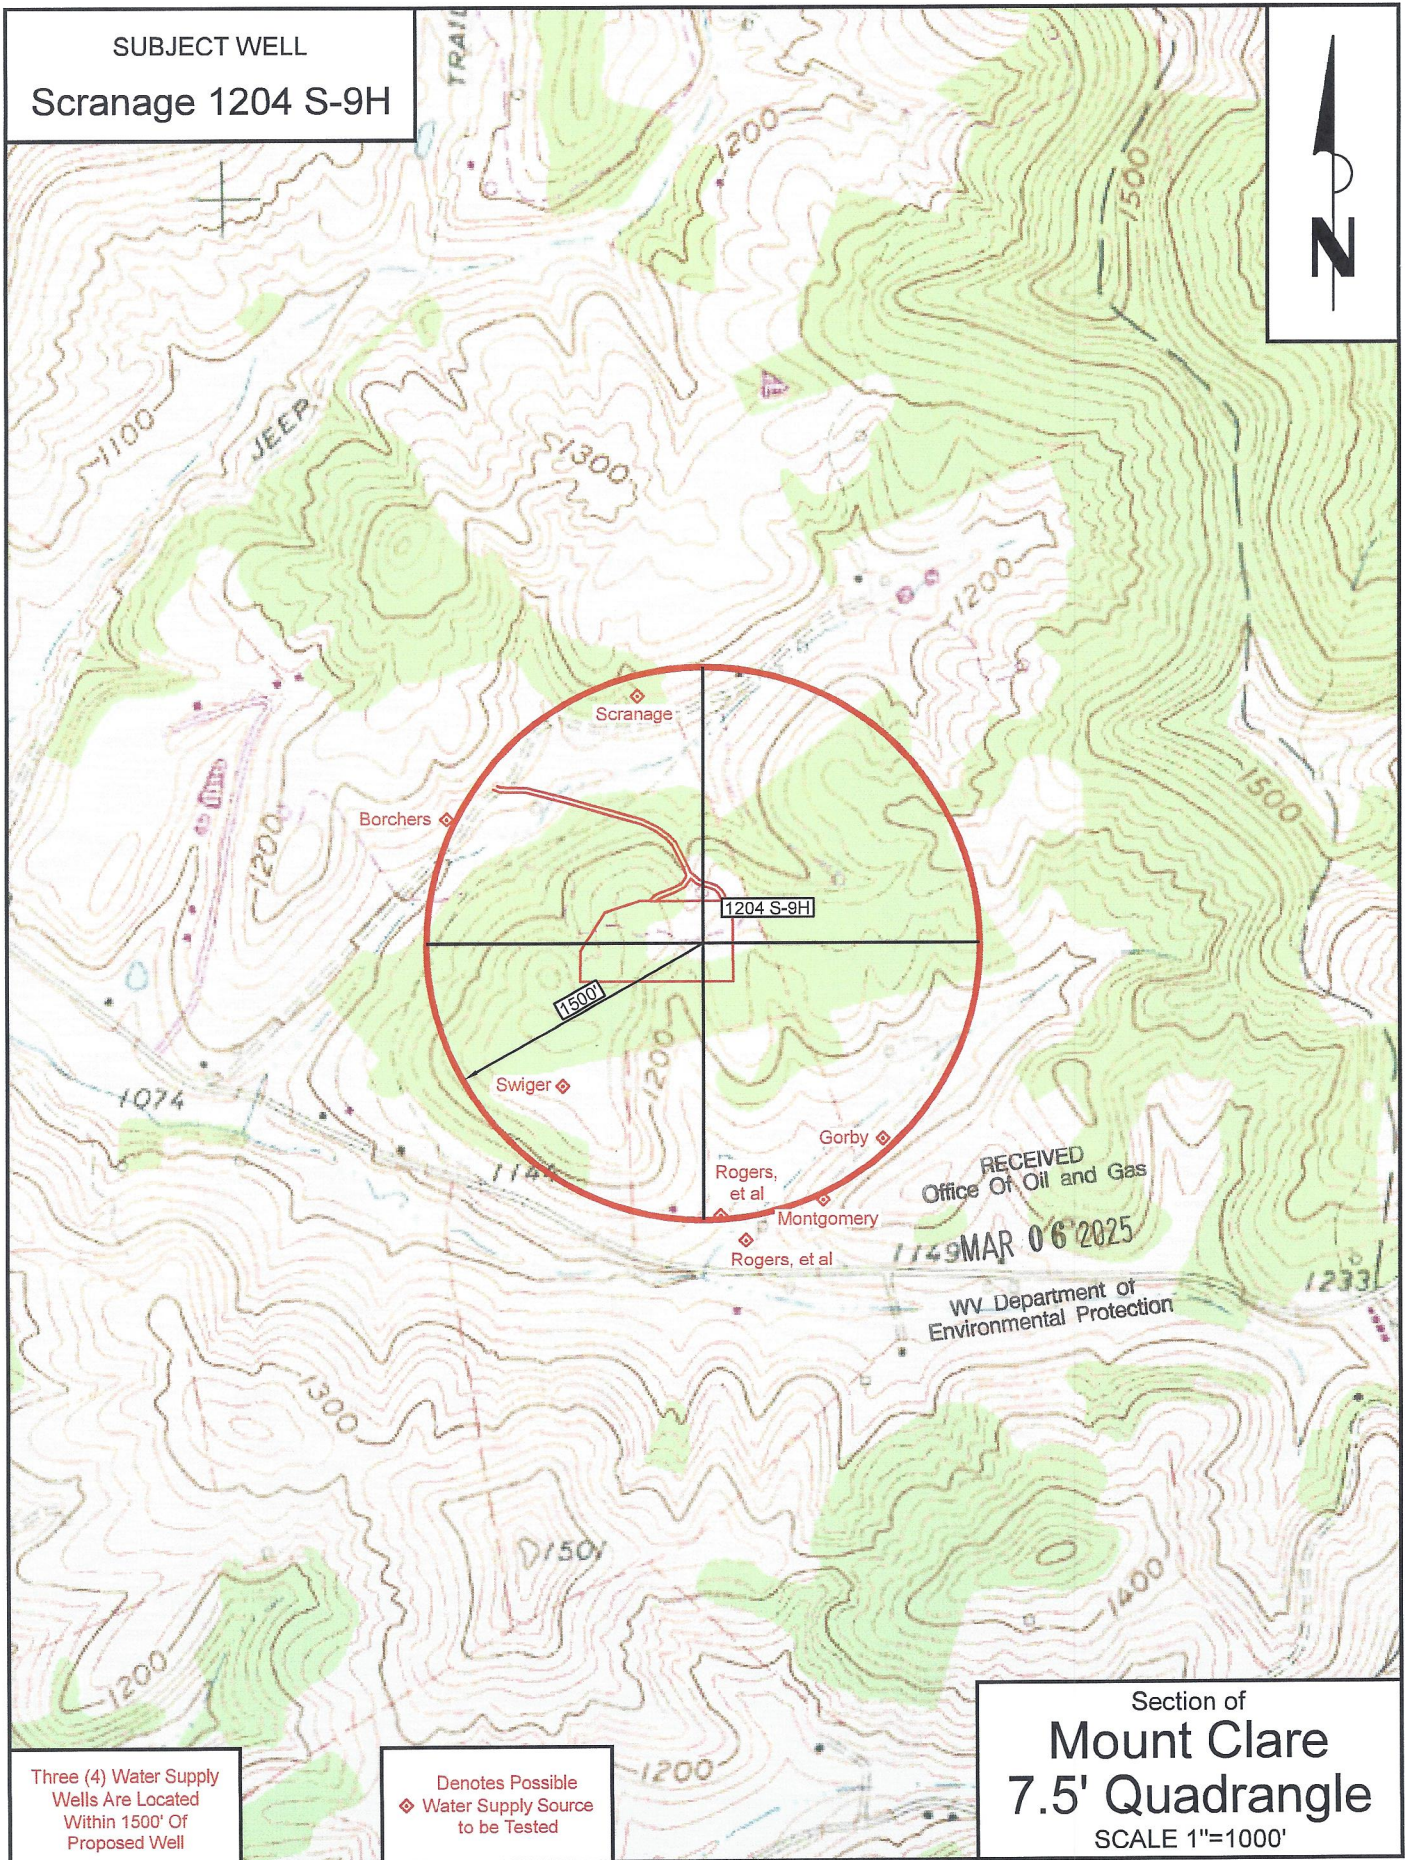

Three (4) Water Supply Wells Are Located Within 1500' Of Proposed Well

Denotes Possible
♦ Water Supply Source to be Tested

Section of
Mount Clare
7.5' Quadrangle
SCALE 1"=1000'

04/11/2025

Page 1 of 3




TOP LATITUDE 39 - 10 - 00 30 30
BTM LATITUDE 39 - 07 - 30 ' '

4,064' to Top Hole

TOP HOLE LONGITUDE


BTM HOLE LONGITUDE

6,824' to Bottom Hole

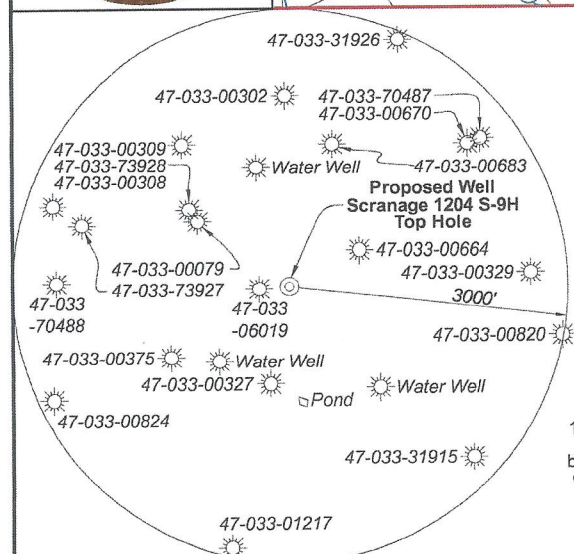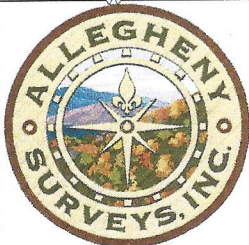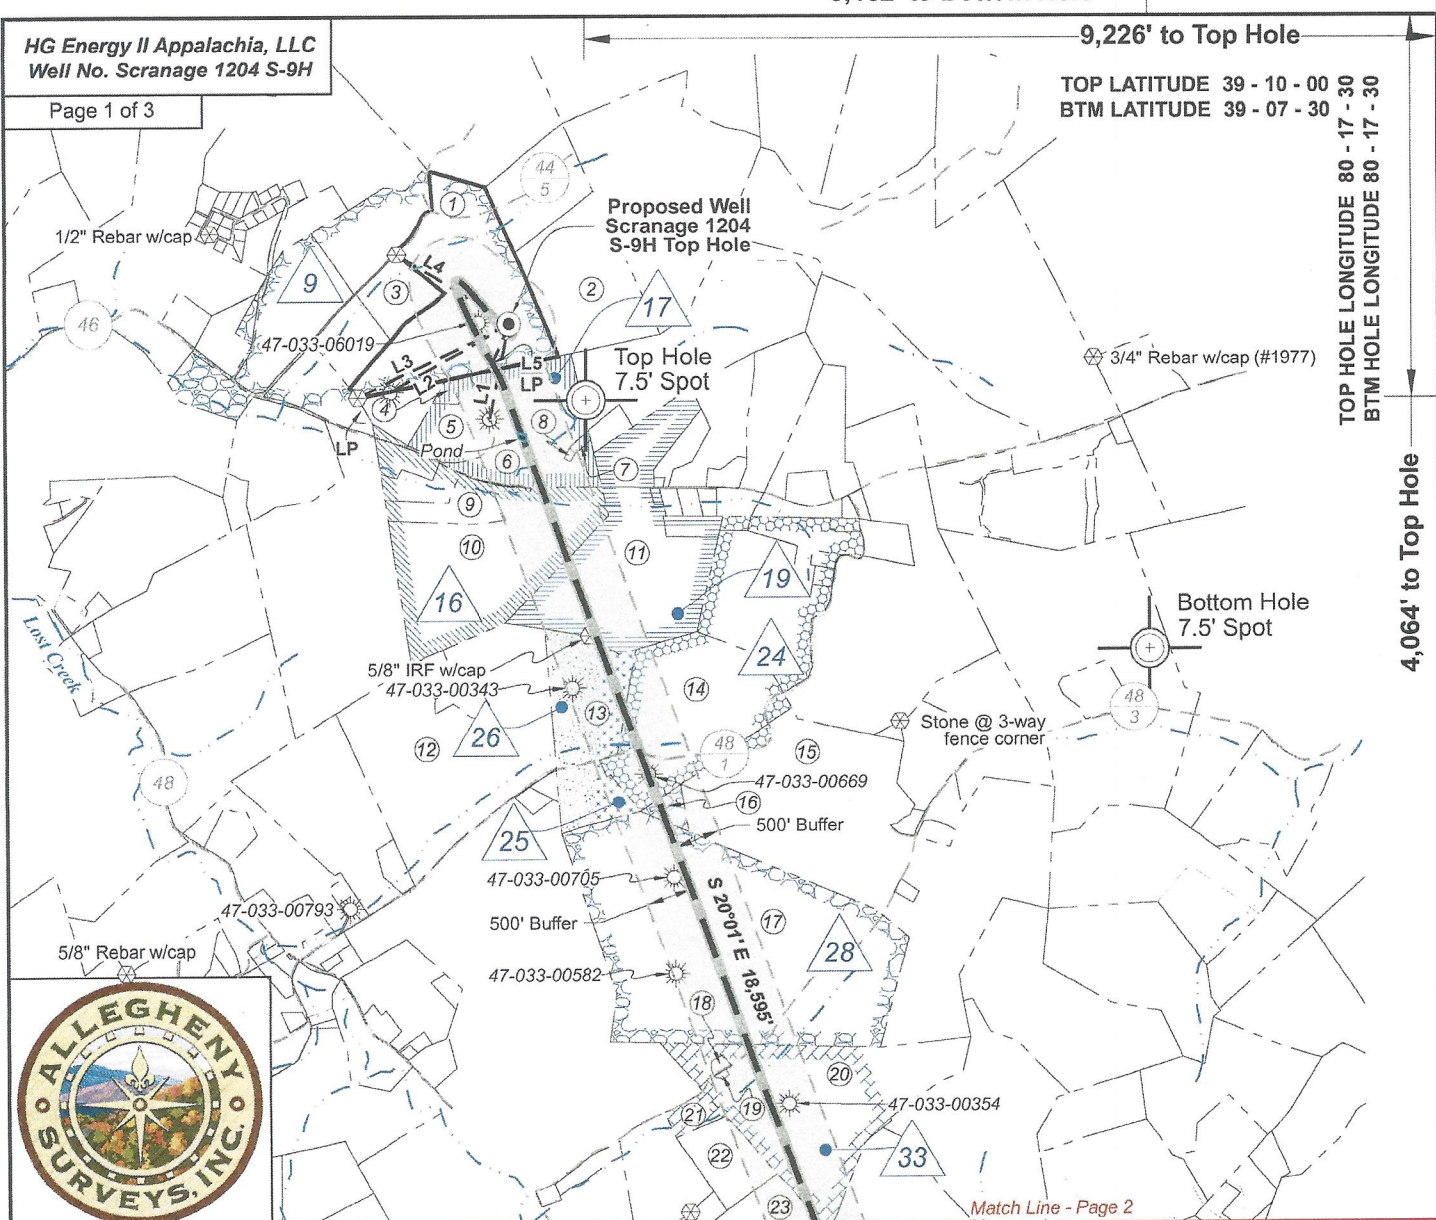

Note: 3 water wells and 1 pond were found within 1500' of proposed well. No occupied dwellings or buildings 2,500 square feet or larger used to house or shelter dairy cattle or poultry husbandry are located within 625' of the center of the well pad.

Tag	Bearing	Dist.	Monument
L1	N 11°39' E	1,042.3'	47-033-00327
L2	N 11°19' E	1,477.3'	47-033-00375
L3	N 64°17' E	1,811.0'	5/8" Rebar
L4	S 67°50' E	1,425.6'	5/8" Rebar w/ cap
L5	S 22°59' W	456.5'	Landing Point

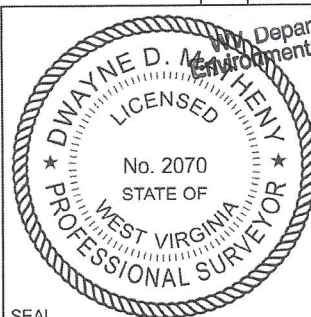

I, the undersigned, hereby certify that this plat is correct to the best of my knowledge and belief and shows all the information required by law and the rules issued and prescribed by the Department of Environmental Protection.


Dwayne D. Matheny, P.S. 2070

FILE NO: 155-36-G-19

DRAWING NO: Scranage 1204 S-9H Well Plat

SCALE: 1" = 2000'

MINIMUM DEGREE OF ACCURACY:
Submeter

PROVEN SOURCE OF ELEVATION:
CORS, Bridgeport, WV

STATE OF WEST VIRGINIA
DEPARTMENT OF ENVIRONMENTAL PROTECTION
OIL AND GAS DIVISION

DATE: January 30 20 25

OPERATOR'S WELL NO. Scrannage 1204 S-9H

API WELL NO

47 — 033 — 06089
STATE COUNTY PERMIT

WELL TYPE: ☐ OIL ☒ GAS ☐ LIQUID INJECTION ☐ WASTE DISPOSAL
(IF GAS) PRODUCTION: ☐ STORAGE ☐ DEEP ☒ SHALLOW

LOCATION: ELEVATION: 1,247.6' WATERSHED: Lost Creek

DISTRICT: Grant / Hackers Creek

SURFACE OWNER: David K. Scranage

ROYALTY OWNER: C.S. Gribble, et al

LEASE NO: _____ ACREAGE: 140

PROPOSED WORK: ☒ DRILL ☐ CONVERT ☐ DRILL DEEPER ☒ FRACTURE OR STIMULATE ☐ PLUG OFF OLD FORMATION
☒ PERFORATE NEW FORMATION ☐ OTHER PHYSICAL CHANGE IN WELL (SPECIFY) _____

☐ PLUG AND ABANDON ☐ CLEAN OUT AND REPLUG TARGET FORMATION: Marcellus Shale ESTIMATED DEPTH: 26,408' MD

WELL OPERATOR: HG Energy II Appalachia, LLC

DESIGNATED AGENT: Diane C. White

ADDRESS: 5260 Dupont Road
Parkersburg, WV 26101

ADDRESS: 5260 Dupont Road
Parkersburg, WV 26101

QUADRANGLE: Top: Mount Clare
Btm: Berlin

COUNTY: Harrison / Lewis

ACREAGE: 56.48

ACREAGE: 140

☐ PLUG OFF OLD FORMAT


PLEASE CUT OUT AND RETURN

7,080

ESTIMATED DEPTH: 26.40

6101

Parkersburg, WV 26101

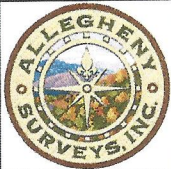

Harrison County				
No.	TM / Par	Owner	Bk / Pg	Ac.
1	447 / 9	David K. Scrannage	1259 / 986	56.48
2	427 / 37	John R. & Francis K. Alsbrooks	1604 / 1046	30.00
3	447 / 9.5	Albert M. Taylor	1399 / 309	10.00
4	447 / 13.3	Neal B. Swiger	1221 / 569	1.29
5	447 / 13.4	Neal B. Swiger	1593 / 942	11.83
6	447 / 13	Sonja R. & James W. Rogers, et al	1410 / 858	47.50
7	447 / 13.1	Jeffrey L. & Dawn S. Montgomery	1125 / 980	0.54
8	447 / 13.2	Jeffrey L. & Dawn S. Montgomery	1125 / 980	0.22
9	447 / 30.4	William & Connie S. McNemar	1301 / 473	9.31
10	447 / 30	Laura C. Lightner	W212 / 350	52.93
11	447 / 31	Theresa D. & Vincent J. Post, Jr.	1310 / 1241	48.34
12	447 / 38	Steven K. & Melissa L. Rogers	1562 / 1095	78.19
13	447 / 40	Margaret K. Palmer	1358 / 649	35.53
14	447 / 41	Richard Nuzum	1754 / 1156	51.15
15	448 / 24	Richard E. Law	W204 / 81	153.71
16	447 / 42	Cheryl B. Cornwell	W135 / 269	3.00
17	467 / 28	Cheryl B. Cornwell	W135 / 269	112.5
18	468 / 10.1	Seth W. Law	1757 / 409	0.68
19	468 / 10.2	Fred O. Law	1744 / 1005	0.20
20	468 / 10	Fred O. Law	W204 / 81	75.00
21	467 / 45	Fred O. Law	W204 / 81	4.00
22	467 / 46	Fred O. Law	W204 / 81	12.97
23	467 / 47	Frank E. Lewis, II	1320 / 176	82.98
24	468 / 21	Jean L. Shaver	W158 / 777	58.55
25	468 / 30	Nelson R. Blake	W101 / 58	67.00
26	468 / 66	Darlene M. Lapeer	1281 / 851	88.50
27	488 / 1	Amy J. Dawson	1526 / 292	54.86
28	488 / 2	Amy J. Dawson	1526 / 292	60.00
29	488 / 13	Mike Ross, Inc.	1502 / 536	93.00
30	488 / 11.3	Roy W. & Rhonda M. Martin	1328 / 1001	106.50
Lewis County				
No.	TM / Par	Owner	Bk / Pg	Ac.
31	11D / 6	George W. & Amy J. Dawson	505 / 549	66.95

RECEIVED
Office Of Oil and Gas
MAR 06 2025
WV Department of
Environmental Protection

ID	Lease
9	C.S. Gribble
16	L.H. Young
17	Emmajean Frush, et al
19	O.F. Peterson, et al
24	Central Pittsburgh Coal Corporation
25	Jessie L. Kennedy, et al
26	Jessie L. Kennedy, et al
28	Russell D. Bishop, et al
33	Edison O. Law, et al
43	Ocie Lewis
44	H. Frank Blake, et al
45	Ray Swisher, et al
48	The Harrison Co. Bank
49	Carrie Blake
50	Allen S. Gregory, et al
62	Aubrey W. Randolph, et ux

FILE NO: 155-36-G-19
DRAWING NO: Scrannage 1204 S-9H Well Plat
SCALE: 1" = 2000'
MINIMUM DEGREE OF ACCURACY:
Submeter
PROVEN SOURCE OF ELEVATION:
CORS, Bridgeport, WV

STATE OF WEST VIRGINIA
DEPARTMENT OF ENVIRONMENTAL PROTECTION
OIL AND GAS DIVISION

DATE: January 30 20 25
OPERATOR'S WELL NO. Scrannage 1204 S-9H
API WELL NO
47 — 033 — 06089
STATE COUNTY PERMIT

WELL TYPE: ☐ OIL ☒ GAS ☐ LIQUID INJECTION ☐ WASTE DISPOSAL
(IF GAS) PRODUCTION : ☐ STORAGE ☐ DEEP ☒ SHALLOW

LOCATION: ELEVATION: 1,247.6' WATERSHED: Lost Creek
DISTRICT: Grant / Hackers Creek
SURFACE OWNER: David K. Scrannage
ROYALTY OWNER: C.S. Gribble, et al LEASE NO: ACREAGE: 140
PROPOSED WORK: ☒ DRILL ☐ CONVERT ☐ DRILL DEEPER ☒ FRACTURE OR STIMULATE ☐ PLUG OFF OLD FORMATION
☒ PERFORATE NEW FORMATION ☐ OTHER PHYSICAL CHANGE IN WELL (SPECIFY)
☐ PLUG AND ABANDON ☐ CLEAN OUT AND REPLUG TARGET FORMATION: Marcellus Shale ESTIMATED DEPTH: 7,080' TVD 26,408' MD

WELL OPERATOR: HG Energy II Appalachia, LLC DESIGNATED AGENT: Diane C. White
ADDRESS: 5260 Dupont Road ADDRESS: 5260 Dupont Road
Parkersburg, WV 26101 Parkersburg, WV 26101