

4703306101


SUBJECT WELL
Scranage 1204 S-7H



RECEIVED
Office of Oil and Gas

APR 03 2025

WV Department of
Environmental Protection

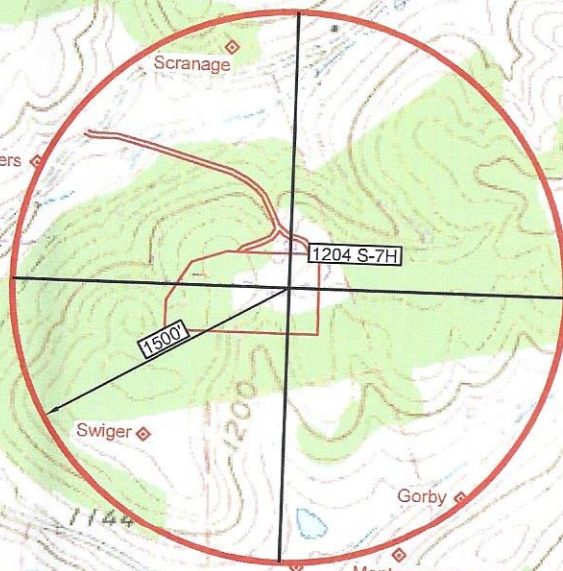


Three (3) Water Supply
Wells Are Located
Within 1500' Of
Proposed Well

Denotes Possible
♦ Water Supply Source
to be Tested

Section of
Mount Clare
7.5' Quadrangle
SCALE 1"=1000'


05/09/2025

4,019' to Top Hole

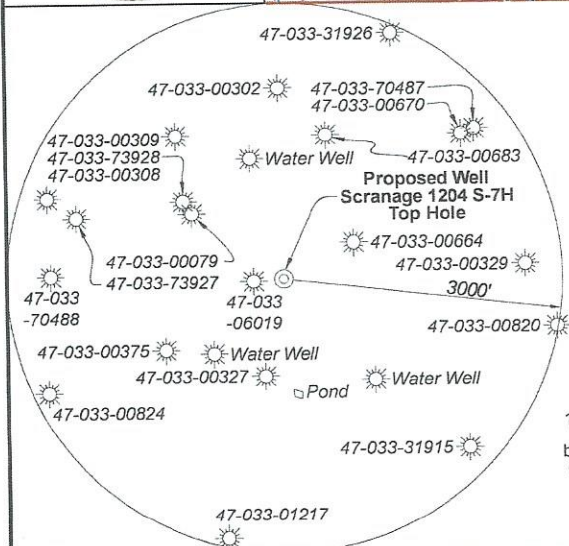

Note: 3 water wells and 1 pond were found within 1500' of proposed well. No occupied dwellings or buildings 2,500 square feet or larger used to house or shelter dairy cattle or poultry husbandry are located within 625' of the center of the well pad.

Tag	Bearing	Dist.	Monument
L1	N 11°09' E	1,086.4'	47-033-00327
L2	N 58°49' E	1,499.9'	47-033-00375
L3	N 63°01' E	1,830.7'	5/8" Rebar
L4	S 59°24' E	1,402.0'	5/8" Rebar w/ cap
L5	S 64°15' W	3,340.5'	Landing Point

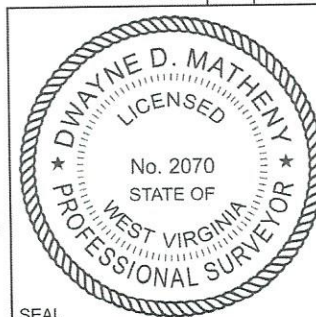

I, the undersigned, hereby certify that this plat is correct to the best of my knowledge and belief and shows all the information required by law and the rules issued and prescribed by the Department of Environmental Protection.


Dwayne D. Matheny, P.S. 2070

FILE NO: 155-36-G-19

DRAWING NO: Scranage 1204 S-7H Well Plat

SCALE: 1" = 2000'

MINIMUM DEGREE OF ACCURACY:
Submeter

PROVEN SOURCE OF ELEVATION:
CORS, Bridgeport, WV

STATE OF WEST VIRGINIA
DEPARTMENT OF ENVIRONMENTAL PROTECTION
OIL AND GAS DIVISION

DATE: March 10 20 25

OPERATOR'S WELL NO. Scrannage 1204 S-7H

API WELL NO

47 — 033 — 06/01
STATE COUNTY PERMIT

WELL TYPE: ☐ OIL ☒ GAS ☐ LIQUID INJECTION ☐ WASTE DISPOSAL
(IF GAS) PRODUCTION: ☐ STORAGE ☐ DEEP ☒ SHALLOW

LOCATION: ELEVATION: 1,247.6' WATERSHED: Lost Creek

DISTRICT: Grant / Hackers Creek

SURFACE OWNER: David K. Scrannage

ROYALTY OWNER: C.S. Gribble, et al

LEASE NO: ACREAGE: 140

PROPOSED WORK: ☒ DRILL ☐ CONVERT ☐ DRILL DEEPER ☒ FRACTURE OR STIMULATE ☐ PLUG OFF OLD FORMATION
☒ PERFORATE NEW FORMATION ☐ OTHER PHYSICAL CHANGE IN WELL (SPECIFY) _____ 7 080 TVD

☐ PLUG AND ABANDON ☐ CLEAN OUT AND REPLUG TARGET FORMATION: Marcellus Shale ESTIMATED DEPTH: 20,400' MD

WELL OPERATOR: HG Energy II Appalachia, LLC

ADDRESS: 5260 Dupont Road

DESIGNATED AGENT: Diane C. White

ADDRESS: 5260 Dupont Road

Parkersburg, WV 26101

HG Energy II Appalachia, LLC
Well No. Scranage 1204 S-7H

Page 2 of 3

47-033-01409

34

35

36

37

38

39

40

41

42

48

49

50

51

52

53

54

55

56

57

58

59

60

61

62

63

64

65

66

67

68

69

70

71

72

73

74

75

76

77

78

79

80

81

82

83

84

85

86

87

88

89

90

91

92

93

94

95

96

97

98

99

100

Wellhead Layout (NTS)

Scranage 1204 S-12H

Scranage 1204 S-11H

Proposed Well
Scranage 1204 S-7H

Scranage 1204 S-10H

Scranage 1204 S-8H

Scranage 1204 S-9H

N 00°17' W 15' (yp.)

Well Location References
Not to Scale

AZ246° 330'

5/8" Rebar

Proposed Well
Scranage 1204
S-7H

Scranage 1204
South Pad

5/8" Rebar

Legend

Proposed gas well

Well Reference, as noted

Monument, as noted

Existing Well, as noted

Creek or Drain

Existing Road

Surface boundary (approx.)

County line (approx.)

RECEIVED
Office of Oil and Gas

APR 03 2025

WV Department of
Environmental Protection

West Virginia Coordinate
System of 1927, North Zone
based upon Differential GPS
Measurements.

UTM Zone 17, NAD 1983
Plat orientation and corner and well references are based
upon the grid north meridian. Well location references are
based upon the magnetic meridian.

Notes: Well No.
Scranage 1204 S-7H
WVCS 1927, North Zone
Top Hole Coordinates
Lat: 39°09'20.26"
Lon: 80°19'27.15"
Landing Point Coordinates
Lat: 39°09'06.13"
Lon: 80°20'05.49"
Bottom Hole Coordinates
Lat: 39°07'21.84"
Lon: 80°19'18.22"

Notes: Well No.
Scranage 1204 S-7H
UTM NAD 1983 (USF)
Top Hole Coordinates
N: 14,220,033.73'
E: 1,832,037.17'
Landing Point Coordinates
N: 14,218,582.09'
E: 1,829,028.57'
Bottom Hole Coordinates
N: 14,208,062.45'
E: 1,832,830.70'

Notes: Well No.
Scranage 1204 S-7H
UTM NAD 1983 (Meters)
Top Hole Coordinates
N: 4,334,274.949m
E: 558,406.046m
Landing Point Coordinates
N: 4,333,832.489m
E: 557,489.023m
Bottom Hole Coordinates
N: 4,330,626.096m
E: 558,647.915m

FILE NO: 155-36-G-19
DRAWING NO: Scranage 1204 S-7H Well Plat
SCALE: 1" = 2000'
MINIMUM DEGREE OF ACCURACY:
Submeter
PROVEN SOURCE OF ELEVATION:
CORS, Bridgeport, WV

STATE OF WEST VIRGINIA
DEPARTMENT OF ENVIRONMENTAL PROTECTION
OIL AND GAS DIVISION

DATE: March 10 2025
OPERATOR'S WELL NO. Scranage 1204 S-7H
API WELL NO
47 — 033 — 06101
STATE COUNTY PERMIT

WELL TYPE: ☐ OIL ☒ GAS ☐ LIQUID INJECTION ☐ WASTE DISPOSAL
(IF GAS) PRODUCTION: ☐ STORAGE ☐ DEEP ☒ SHALLOW

LOCATION: ELEVATION: 1,247.6' WATERSHED: Lost Creek
DISTRICT: Grant / Hackers Creek
SURFACE OWNER: David K. Scranage
ROYALTY OWNER: C.S. Gribble, et al
LEASE NO: ACREAGE: 56.48
ACREAGE: 140

PROPOSED WORK: ☒ DRILL ☐ CONVERT ☐ DRILL DEEPER ☒ FRACTURE OR STIMULATE ☐ PLUG OFF OLD FORMATION
☒ PERFORATE NEW FORMATION ☐ OTHER PHYSICAL CHANGE IN WELL (SPECIFY)
☐ PLUG AND ABANDON ☐ CLEAN OUT AND REPLUG TARGET FORMATION: Marcellus Shale ESTIMATED DEPTH: 7,080' TVD
20,400' MD

WELL OPERATOR: HG Energy II Appalachia, LLC
ADDRESS: 5260 Dupont Road
Parkersburg, WV 26101

DESIGNATED AGENT: Diane C. White
ADDRESS: 5260 Dupont Road
Parkersburg, WV 26101



RECEIVED
Office of Oil and Gas


APR 03 2025

WV Department of
Environmental Protection

ID	Lease
9	C.S. Gribble
11	L.B. & Sarah W. Davis
15	L.H. Young
27	A.D. Cookman
34	Benjamin Stout, et ux
35	Edison O. Law, et ux, et al
42	W. Haymond & Rachel E. Dawson
56	A.S. & Anna E. Holbert
57	A.W. Randolph, et al
78	Milton S. & Mary I. Davis
81	Mayme E. Davis, et al

Harrison County				
No.	TM / Par	Owner	Bk / Pg	Ac.
1	447 / 9	David K. Scrannage	1259 / 986	56.48
2	427 / 37	John R. & Francis K. Alsbrooks	1604 / 1046	30.00
3	447 / 13	Sonja R. & James W. Rogers	1410 / 858	35.12
4	447 / 9.5	Albert M. Taylor	1399 / 309	10.00
5	427 / 47	Jason L. Borchers Special Needs Trust	1558 / 1171	18.93
6	427 / 46	John E. Jefferson	1629 / 1219	23.93
7	427A / 82	James & Antoinette Kelley	1394 / 48	0.98
8	427A / 81	Larry E. McClain	1024 / 151	1.22
9	447 / 7	Lonnie J. & Connie S. Ward	1513 / 1089	6.42
10	447 / 9.4	Anthony Gilberti	1408 / 46	10.00
11	447 / 10	Martin & Patricia A. Broderick	1651 / 1234	9.67
12	447 / 9.2	Tori & Brenton Wyne	1734 / 1188	8.03
13	447 / 6	Thomas E. & Terri E. Hawkins	1558 / 1255	64.33
14	447 / 27	Alan M. Randolph, et al	W143 / 212	63.11
15	447 / 29	Alan M. Randolph, et al	W143 / 212	82.32
16	447 / 27.1	Lucas N. Randolph	1626 / 1129	2.89
17	447 / 27.2	Lucas N. Randolph	1669 / 970	2.11
18	447 / 28.1	Alan M. Randolph, et al	1746 / 804	5.58
19	447 / 28	Alan M. Randolph, et al	W143 / 212	40.22
20	447 / 36.1	Thomas A. & Debra J. Bedell	1721 / 1198	65.58
21	447 / 37.2	Carol S. Bennett	991 / 227	40.71
22	447 / 38	Steven & Melissa Rogers	1562 / 1092	79.79
23	447 / 37.3	Carol S. & Peggy S. Bennett	1405 / 407	2.89
24	447 / 37.1	Denver F. Cogar, III	1518 / 972	1.00
25	447 / 53	Mark A. Duty	1389 / 571	4.71
26	447 / 58	Cole S. & Kevin L. Williams	1599 / 536	103.88
27	467 / 23.3	Frank E. & Loreen S. Donaldson	1734 / 1330	1.40
28	467 / 23	Joseph M. & Stephanie Richards	1734 / 334	14.50
29	467 / 22	Robert E. Randolph	1403 / 1143	2.08
30	467 / 23.2	Gary M. Turner, II, et al	1680 / 1053	0.75
31	467 / 23.1	Joseph C. Michael	1713 / 823	0.36
32	467 / 21	Steven G. & Julia A. Randolph	1321 / 1151	10.30
33	467 / 25	Trustees Harrison Circuit Church - Rockford	435 / 484	10.30
34	467 / 20	Steven G. & Julia A. Randolph	1321 / 1151	54.64
35	467 / 26	Joshua Messenger	1712 / 657	146.75
36	467 / 43	Penny & Jeremy Ables	1596 / 385	1.00
37	467 / 42	Chad A. & Nichole A. Rector	1560 / 1242	2.86
38	467 / 40	Edward G. Dawson	W137 / 528	39.75
39	467 / 47	Frank E. Lewis, II	1320 / 176	82.98
40	467 / 53	George W. & Dorothy K. Dawson	1418 / 331	158.55
41	467 / 55	Nelson R. Blake	W101 / 58	38.50

Detail 1 (Scale 1"=500')

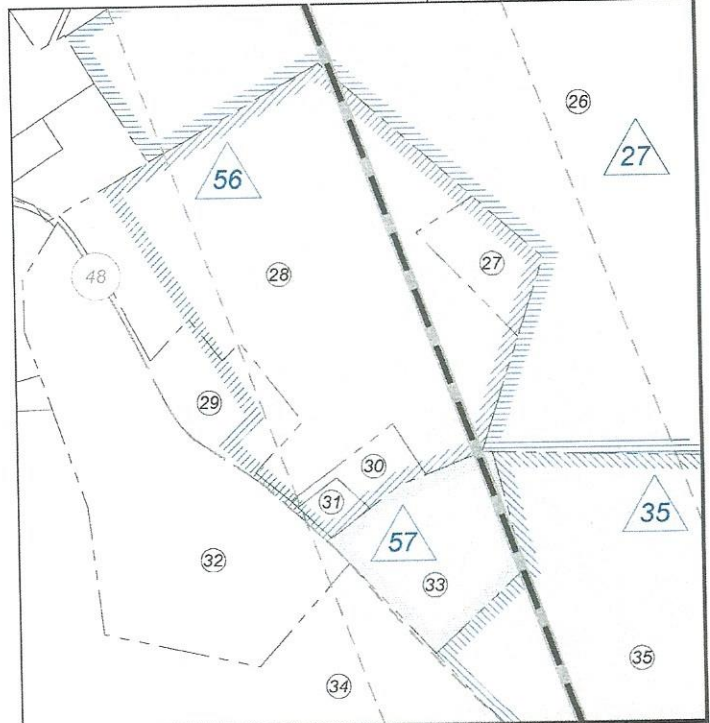

FILE NO: 155-36-G-19

DRAWING NO: Scrannage 1204 S-7H Well Plat

SCALE: 1" = 2000'

MINIMUM DEGREE OF ACCURACY:
Submeter

PROVEN SOURCE OF ELEVATION:
CORS, Bridgeport, WV

STATE OF WEST VIRGINIA
DEPARTMENT OF ENVIRONMENTAL PROTECTION
OIL AND GAS DIVISION

DATE: March 10 20 25

OPERATOR'S WELL NO. Scrannage 1204 S-7H

API WELL NO

47 - 033 - 06161
STATE COUNTY PERMIT

WELL TYPE: ☐ OIL ☒ GAS ☐ LIQUID INJECTION ☐ WASTE DISPOSAL
(IF GAS) PRODUCTION: ☐ STORAGE ☐ DEEP ☒ SHALLOW

LOCATION: ELEVATION: 1,247.6' WATERSHED: Lost Creek

DISTRICT: Grant / Hackers Creek

SURFACE OWNER: David K. Scrannage

ROYALTY OWNER: C.S. Gribble, et al

LEASE NO: _____ ACREAGE: 56.48

PROPOSED WORK: ☒ DRILL ☐ CONVERT ☐ DRILL DEEPER ☒ FRACTURE OR STIMULATE ☐ PLUG OFF OLD FORMATION
☒ PERFORATE NEW FORMATION ☐ OTHER PHYSICAL CHANGE IN WELL (SPECIFY) _____ 7,080' TVD

☐ PLUG AND ABANDON ☐ CLEAN OUT AND REPLUG TARGET FORMATION: Marcellus Shale ESTIMATED DEPTH: 20,400' MD

WELL OPERATOR: HG Energy II Appalachia, LLC

DESIGNATED AGENT: Diane C. White

ADDRESS: 5260 Dupont Road
Parkersburg, WV 26101

ADDRESS: 5260 Dupont Road
Parkersburg, WV 26101