

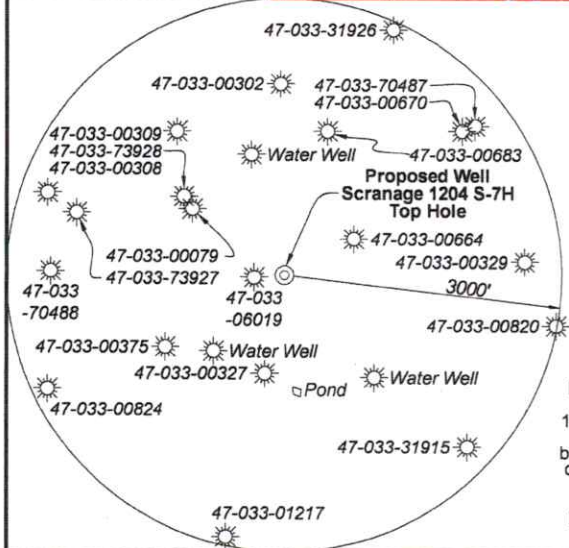
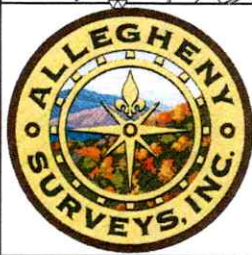


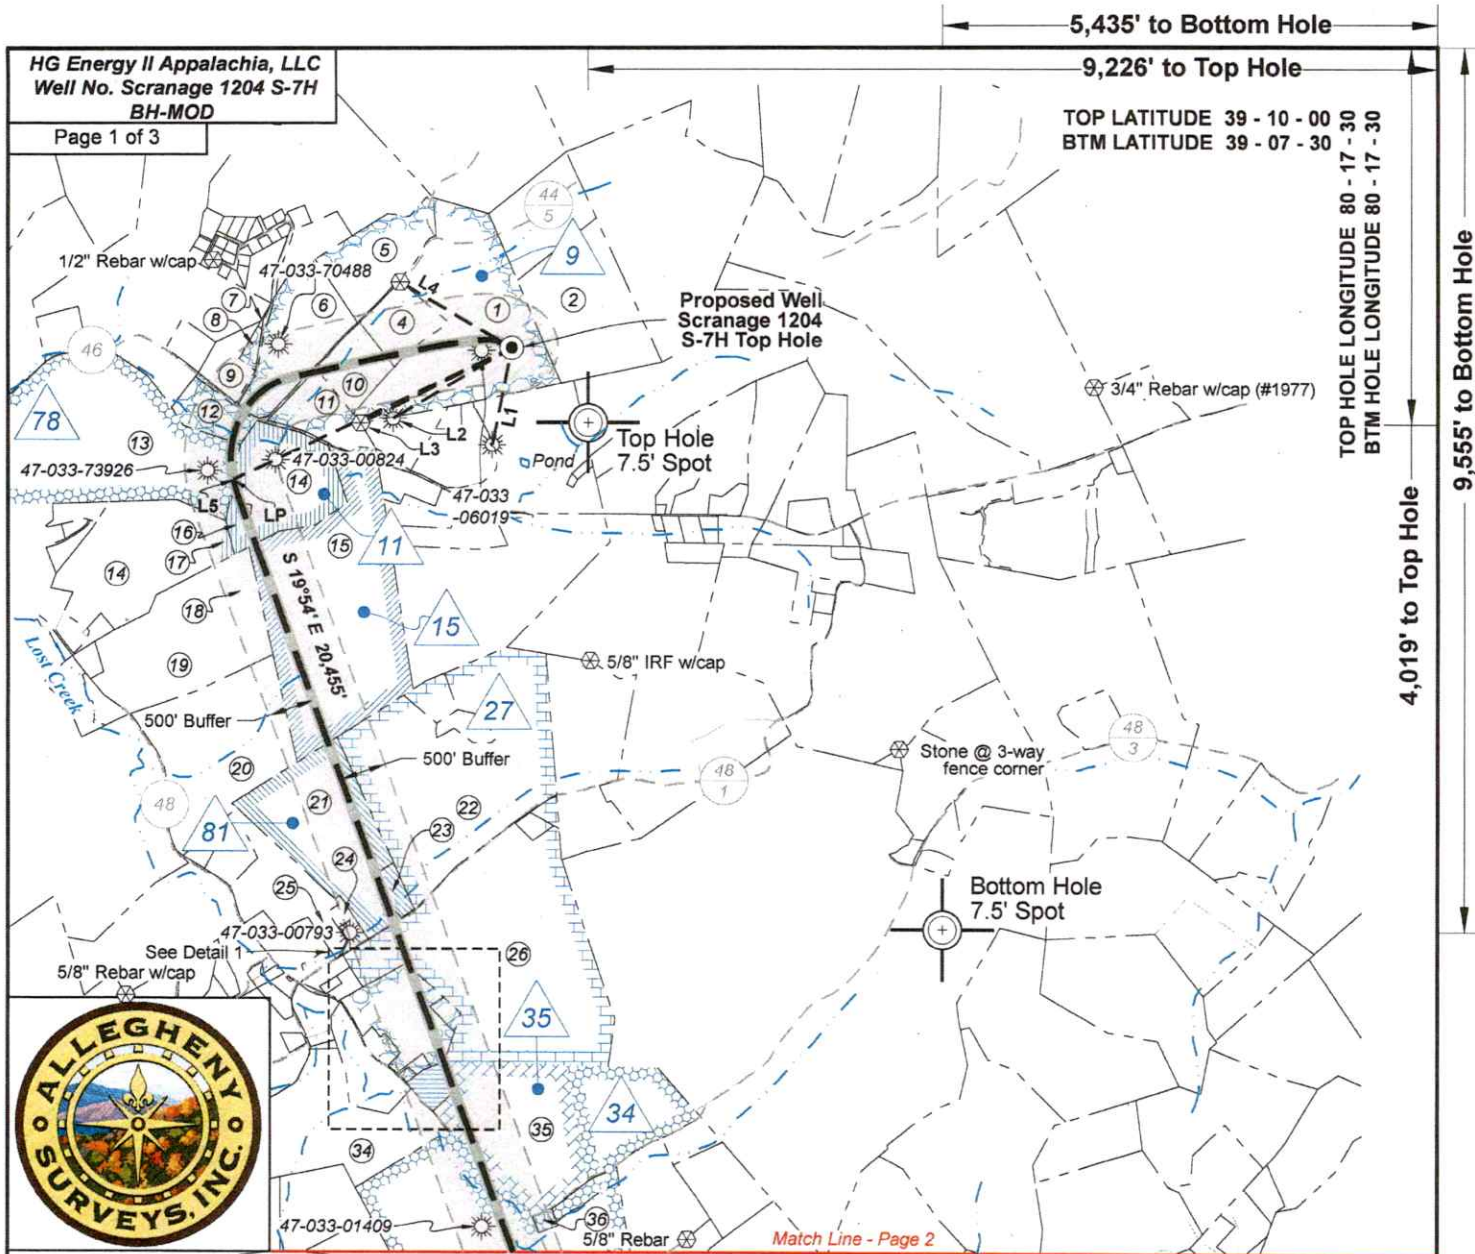

Note: 3 water wells and 1 pond were found within 1500' of proposed well. No occupied dwellings or buildings 2,500 square feet or larger used to house or shelter dairy cattle or poultry husbandry are located within 625' of the center of the well pad.

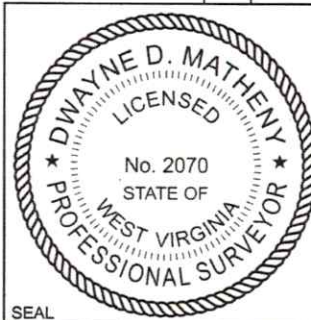

I, the undersigned, hereby certify that this plat is correct to the best of my knowledge and belief and shows all the information required by law and the rules issued and prescribed by the Department of Environmental Protection.

Dwayne D. Matheny, P.S. 2070

FILE NO: 155-36-G-19

DRAWING NO: Scranage 1204 S-7H Well Plat

SCALE: 1" = 2000'

MINIMUM DEGREE OF ACCURACY: Submeter

PROVEN SOURCE OF ELEVATION: CORS, Bridgeport, WV

STATE OF WEST VIRGINIA
 DEPARTMENT OF ENVIRONMENTAL PROTECTION
 OIL AND GAS DIVISION

DATE: July 24 20 25

OPERATOR'S WELL NO. Scranage 1204 S-7H

API WELL NO

47 — 033 — 06101
 STATE COUNTY PERMIT

WELL TYPE: ☐ OIL ☒ GAS ☐ LIQUID INJECTION ☐ WASTE DISPOSAL
 (IF GAS) PRODUCTION: ☐ STORAGE ☐ DEEP ☒ SHALLOW

LOCATION: ELEVATION: 1,247.6' WATERSHED: Lost Creek

DISTRICT: Grant / Hackers Creek

SURFACE OWNER: David K. Scranage

ROYALTY OWNER: C.S. Gribble, et al

LEASE NO: ACREAGE: 140

PROPOSED WORK: ☒ DRILL ☐ CONVERT ☐ DRILL DEEPER ☒ FRACTURE OR STIMULATE ☐ PLUG OFF OLD FORMATION
☐ PERFORATE NEW FORMATION ☒ OTHER PHYSICAL CHANGE IN WELL (SPECIFY) BH-MOD

☐ PLUG AND ABANDON ☐ CLEAN OUT AND REPLUG TARGET FORMATION: Marcellus Shale ESTIMATED DEPTH: 29,665' MD 7,080' TVD

WELL OPERATOR: HG Energy II Appalachia, LLC

DESIGNATED AGENT: Diane C. White

ADDRESS: 5260 Dupont Road
 Parkersburg, WV 26101

ADDRESS: 5260 Dupont Road
 Parkersburg, WV 26101

QUADRANGLE: Top: Mount Clare
 Btm: Berlin

COUNTY: Harrison / Lewis

ACREAGE: 140

ACREAGE: 140


08/08/2025




47-033-01409

Match Line - Page 1

Wellhead Layout (NTS)

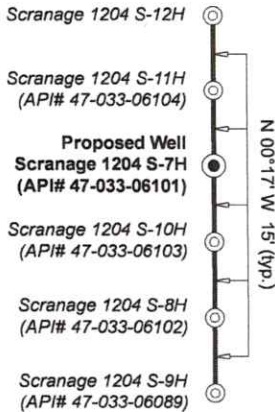


Well Location References
Not to Scale

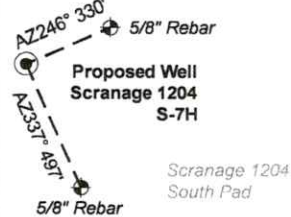

Legend

- Proposed gas well
- Well Reference, as noted
- Monument, as noted
- Existing Well, as noted
- Creek or Drain
- Existing Road
- Surface boundary (approx.)
- County line (approx.)

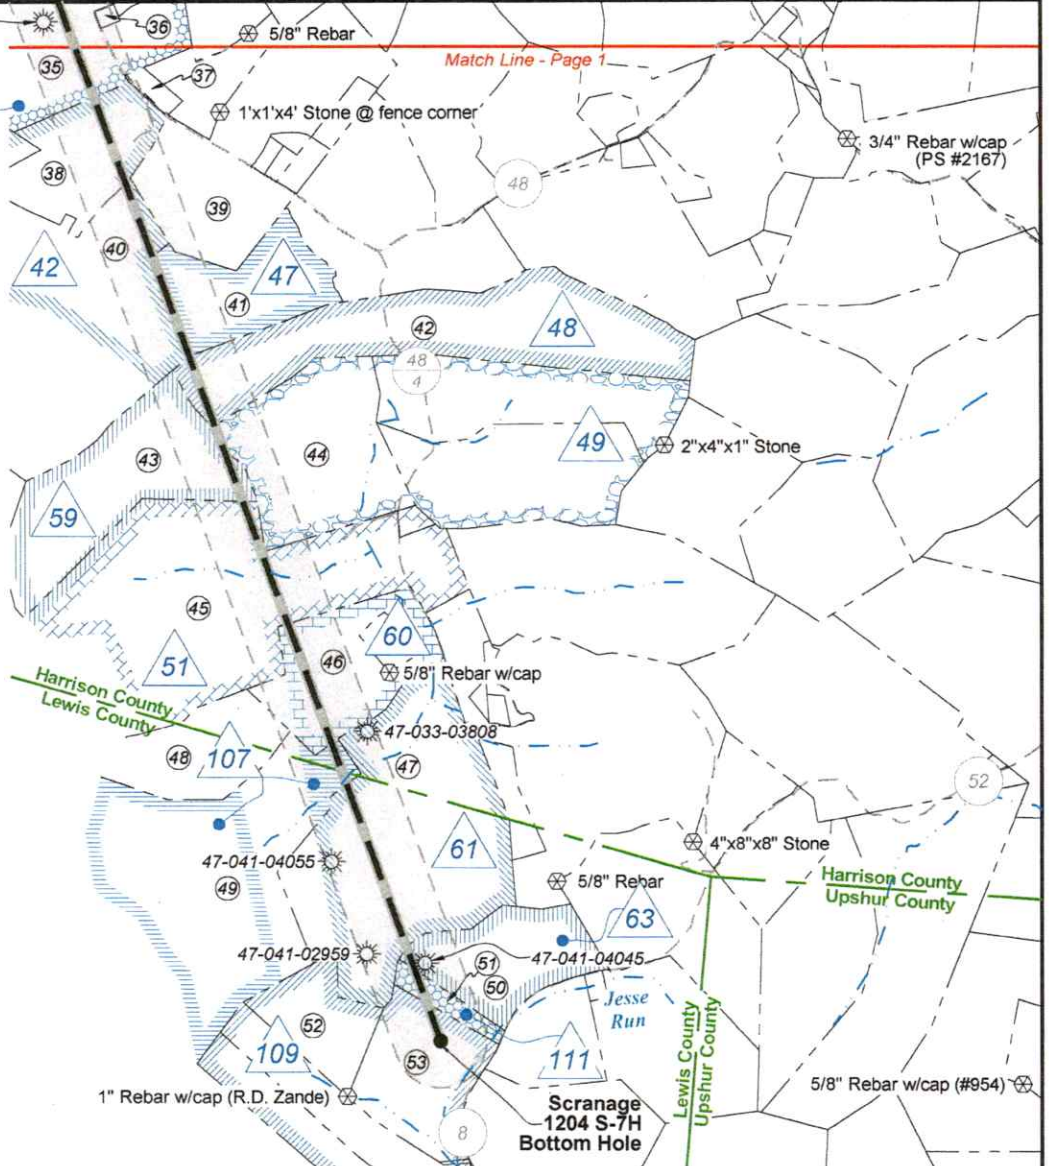

West Virginia Coordinate
System of 1927, North Zone
based upon Differential GPS
Measurements.

Notes: Well No.
Scranage 1204 S-7H
WVCS 1927, North Zone
Top Hole Coordinates
Lat: 39°09'20.26"
Lon: 80°19'27.15"
Landing Point Coordinates
Lat: 39°09'06.13"
Lon: 80°20'05.49"
Bottom Hole Coordinates
Lat: 39°05'55.52"
Lon: 80°18'38.96"

UTM Zone 17, NAD 1983
Plat orientation and corner and well references are based
upon the grid north meridian. Well location references are
based upon the magnetic meridian.

Notes: Well No.
Scranage 1204 S-7H
UTM NAD 1983 (USSF)
Top Hole Coordinates
N: 14,220,033.73'
E: 1,832,037.17'
Landing Point Coordinates
N: 14,218,582.09'
E: 1,829,028.57'
Bottom Hole Coordinates
N: 14,199,356.35'
E: 1,835,989.69'

Notes: Well No.
Scranage 1204 S-7H
UTM NAD 1983 (Meters)
Top Hole Coordinates
N: 4,334,274.949m
E: 558,406.046m
Landing Point Coordinates
N: 4,333,832.489m
E: 557,489.023m
Bottom Hole Coordinates
N: 4,327,972.471m
E: 559,610.777m

FILE NO: 155-36-G-19
DRAWING NO: Scranage 1204 S-7H Well Plat
SCALE: 1" = 2000'
MINIMUM DEGREE OF ACCURACY:
Submeter
PROVEN SOURCE OF ELEVATION:
CORS, Bridgeport, WV

STATE OF WEST VIRGINIA
DEPARTMENT OF ENVIRONMENTAL PROTECTION
OIL AND GAS DIVISION

DATE: July 24 20 25
OPERATOR'S WELL NO. Scranage 1204 S-7H
API WELL NO
47 - 033 - 06101
STATE COUNTY PERMIT

WELL TYPE: ☐ OIL ☒ GAS ☐ LIQUID INJECTION ☐ WASTE DISPOSAL
(IF GAS) PRODUCTION: ☐ STORAGE ☐ DEEP ☒ SHALLOW

LOCATION: ELEVATION: 1,247.6' WATERSHED: Lost Creek

DISTRICT: Grant / Hackers Creek

SURFACE OWNER: David K. Scranage

ROYALTY OWNER: C.S. Gribble, et al

PROPOSED WORK: ☒ DRILL ☐ CONVERT ☐ DRILL DEEPER ☒ FRACTURE OR STIMULATE ☐ PLUG OFF OLD FORMATION
☐ PERFORATE NEW FORMATION ☒ OTHER PHYSICAL CHANGE IN WELL (SPECIFY) BH-MOD

☐ PLUG AND ABANDON ☐ CLEAN OUT AND REPLUG TARGET FORMATION: Marcellus Shale ESTIMATED DEPTH: 7,080' TVD 29,665' MD

WELL OPERATOR: HG Energy II Appalachia, LLC

DESIGNATED AGENT: Diane C. White

ADDRESS: 5260 Dupont Road
Parkersburg, WV 26101

ADDRESS: 5260 Dupont Road
Parkersburg, WV 26101

QUADRANGLE: Top: Mount Clare
Btm: Berlin
COUNTY: Harrison / Lewis


ACREAGE: 140
08/08/2025



Harrison County				
No.	TM / Par	Owner	Bk / Pg	Ac.
1	447 / 9	David K. Scrannage	1259 / 986	56.48
2	427 / 37	John R. & Francis K. Alsbrooks	1604 / 1046	30.00
3	447 / 13	Sonja R. & James W. Rogers	1410 / 858	35.12
4	447 / 9.5	Albert M. Taylor	1399 / 309	10.00
5	427 / 47	Jason L. Borchers Special Needs Trust	1558 / 1171	18.93
6	427 / 46	John E. Jefferson	1629 / 1219	23.93
7	427A / 82	James & Antoinette Kelley	1394 / 48	0.98
8	427A / 81	Larry E. McClain	1024 / 151	1.22
9	447 / 7	Lonnie J. & Connie S. Ward	1513 / 1089	6.42
10	447 / 9.4	Anthony Gilberti	1408 / 46	10.00
11	447 / 10	Martin & Patricia A. Broderick	1651 / 1234	9.67
12	447 / 9.2	Tori & Brenton Wyne	1734 / 1188	8.03
13	447 / 6	Thomas E. & Terri E. Hawkins	1558 / 1255	64.33
14	447 / 27	Alan M. Randolph, et al	W143 / 212	63.11
15	447 / 29	Alan M. Randolph, et al	W143 / 212	82.32
16	447 / 27.1	Lucas N. Randolph	1626 / 1129	2.89
17	447 / 27.2	Lucas N. Randolph	1669 / 970	2.11
18	447 / 28.1	Alan M. Randolph, et al	1746 / 804	5.58
19	447 / 28	Alan M. Randolph, et al	W143 / 212	40.22
20	447 / 36.1	Thomas A. & Debra J. Bedell	1721 / 1198	65.58
21	447 / 37.2	Carol S. Bennett	991 / 227	40.71
22	447 / 38	Steven & Melissa Rogers	1562 / 1092	79.79
23	447 / 37.3	Carol S. & Peggy S. Bennett	1405 / 407	2.89
24	447 / 37.1	Denver F. Cogar, III	1518 / 972	1.00
25	447 / 53	Mark A. Duty	1389 / 571	4.71
26	447 / 58	Cole S. & Kevin L. Williams	1599 / 536	103.88
27	467 / 23.3	Frank E. & Loreen S. Donaldson	1734 / 1330	1.40
28	467 / 23	Joseph M. & Stephanie Richards	1734 / 334	14.50
29	467 / 22	Robert E. Randolph	1403 / 1143	2.08
30	467 / 23.2	Gary M. Turner, II, et al	1680 / 1053	0.75
31	467 / 23.1	Joseph C. Michael	1713 / 823	0.36
32	467 / 21	Steven G. & Julia A. Randolph	1321 / 1151	10.30
33	467 / 25	Trustees Harrison Circuit Church - Rockford	435 / 484	10.30
34	467 / 20	Steven G. & Julia A. Randolph	1321 / 1151	54.64
35	467 / 26	Joshua Messenger	1712 / 657	146.75
36	467 / 43	Penny & Jeremy Ables	1596 / 385	1.00
37	467 / 42	Chad A. & Nichole A. Rector	1560 / 1242	2.86
38	467 / 40	Edward G. Dawson	W137 / 528	39.75
39	467 / 47	Frank E. Lewis, II	1320 / 176	82.98
40	467 / 53	George W. & Dorothy K. Dawson	1418 / 331	158.55
41	467 / 55	Nelson R. Blake	W101 / 58	38.50
42	468 / 66	Darlene M. Lapeer	1281 / 851	88.50
43	487 / 6	Rice Family Properties, LLC	1730 / 1326	70.99
44	487 / 7	Amy G. Dawson	1720 / 519	64.00
45	487 / 8	Wayne R. Lewis	1616 / 1241	134.68
46	487 / 9	Timothy & Diane Burkholder	1434 / 1061	43.39
47	488 / 17	Wayne R. Lewis	1616 / 1235	125.30
Lewis County				
No.	TM / Par	Owner	Bk / Pg	Ac.
48	10C / 17	Norman Jackson	584 / 191	34.00
49	10C / 18	Joel B. Shuman	794 / 450	114.25
50	11D / 1	Robert P. Warner, et al	336 / 222	40.00
51	10D / 31	George W. & Amy J. Dawson	505 / 549	7.00
52	10D / 25.3	David S. & Kimberly S. Ledoux	625 / 688	24.75
53	10D / 24	David S. & Kimberly S. Ledoux	724 / 496	36.00

ID	Lease
9	C.S. Gribble
11	L.B. & Sarah W. Davis
15	L.H. Young, Widower
27	A.D. Cookman
34	Benjamin Stout, et ux
35	Edison O. & Betsey Law, et al
42	W. Haymond & Rachel E. Dawson
47	Simple Farms, LLC
48	The Harrison County Bank
49	Carrie Blake, Widower
51	C. Ross & Opal Lewis
56	A.S. & Anna E. Holbert
57	A.W. Randolph, et al
59	Kate Stout, Widower
60	Kate Stout, Widower
61	C. Ross Lewis, Widower
63	R. Bruce & Mary Sue White
78	Milton S. & Mary I. Davis
81	Mayme E. Davis, et al
107	Eugenia F. & Orlie G. Mills
109	Stella Cummings, et al
111	Mary V. Courtney

Detail 1 (Scale 1"=500')

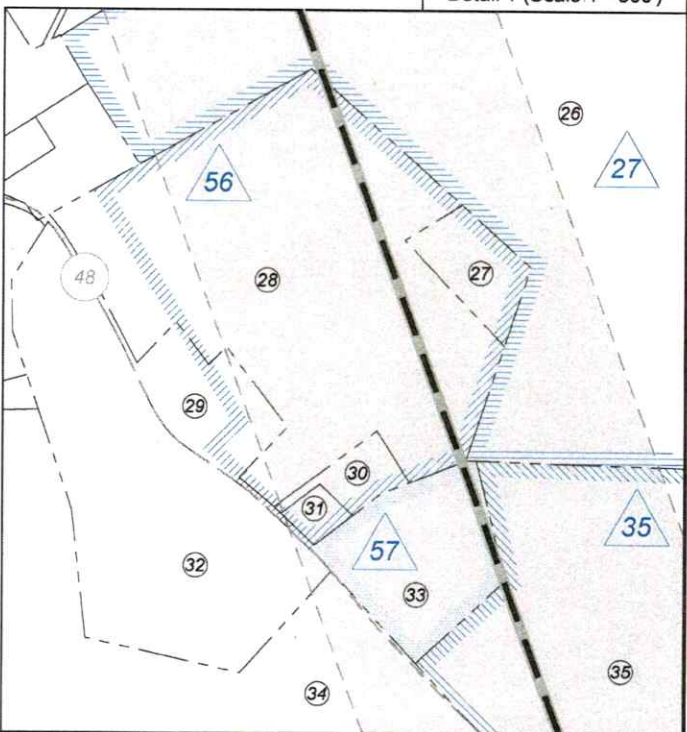

FILE NO: 155-36-G-19
DRAWING NO: Scrannage 1204 S-7H Well Plat
SCALE: 1" = 2000'
MINIMUM DEGREE OF ACCURACY:
Submeter
PROVEN SOURCE OF ELEVATION:
CORS, Bridgeport, WV

STATE OF WEST VIRGINIA
DEPARTMENT OF ENVIRONMENTAL PROTECTION
OIL AND GAS DIVISION

DATE: July 24 20 25
OPERATOR'S WELL NO. Scrannage 1204 S-7H
API WELL NO
47 — 033 — 06101
STATE COUNTY PERMIT

WELL TYPE: ☐ OIL ☒ GAS ☐ LIQUID INJECTION ☐ WASTE DISPOSAL
(IF GAS) PRODUCTION: ☐ STORAGE ☐ DEEP ☒ SHALLOW

LOCATION: ELEVATION: 1,247.6' WATERSHED: Lost Creek

DISTRICT: Grant / Hackers Creek

SURFACE OWNER: David K. Scrannage

ROYALTY OWNER: C.S. Gribble, et al

PROPOSED WORK: ☒ DRILL ☐ CONVERT ☐ DRILL DEEPER ☒ FRACTURE OR STIMULATE ☐ PLUG OFF OLD FORMATION
☐ PERFORATE NEW FORMATION ☒ OTHER PHYSICAL CHANGE IN WELL (SPECIFY) BH-MOD

☐ PLUG AND ABANDON ☐ CLEAN OUT AND REPLUG TARGET FORMATION: Marcellus Shale ESTIMATED DEPTH: 7,080' TVD 29,665' MD

WELL OPERATOR: HG Energy II Appalachia, LLC

DESIGNATED AGENT: Diane C. White

ADDRESS: 5260 Dupont Road
Parkersburg, WV 26101

ADDRESS: 5260 Dupont Road
Parkersburg, WV 26101

Top: Mount Clare
Btm: Berlin
QUADRANGLE:
COUNTY: Harrison / Lewis
ACREAGE: 140

08/08/2025