

4703306102


RECEIVED
Office of Oil and Gas

SUBJECT WELL


Scrannage 1204 S-8H

APR 03 2025

WV Department of
Environmental Protection

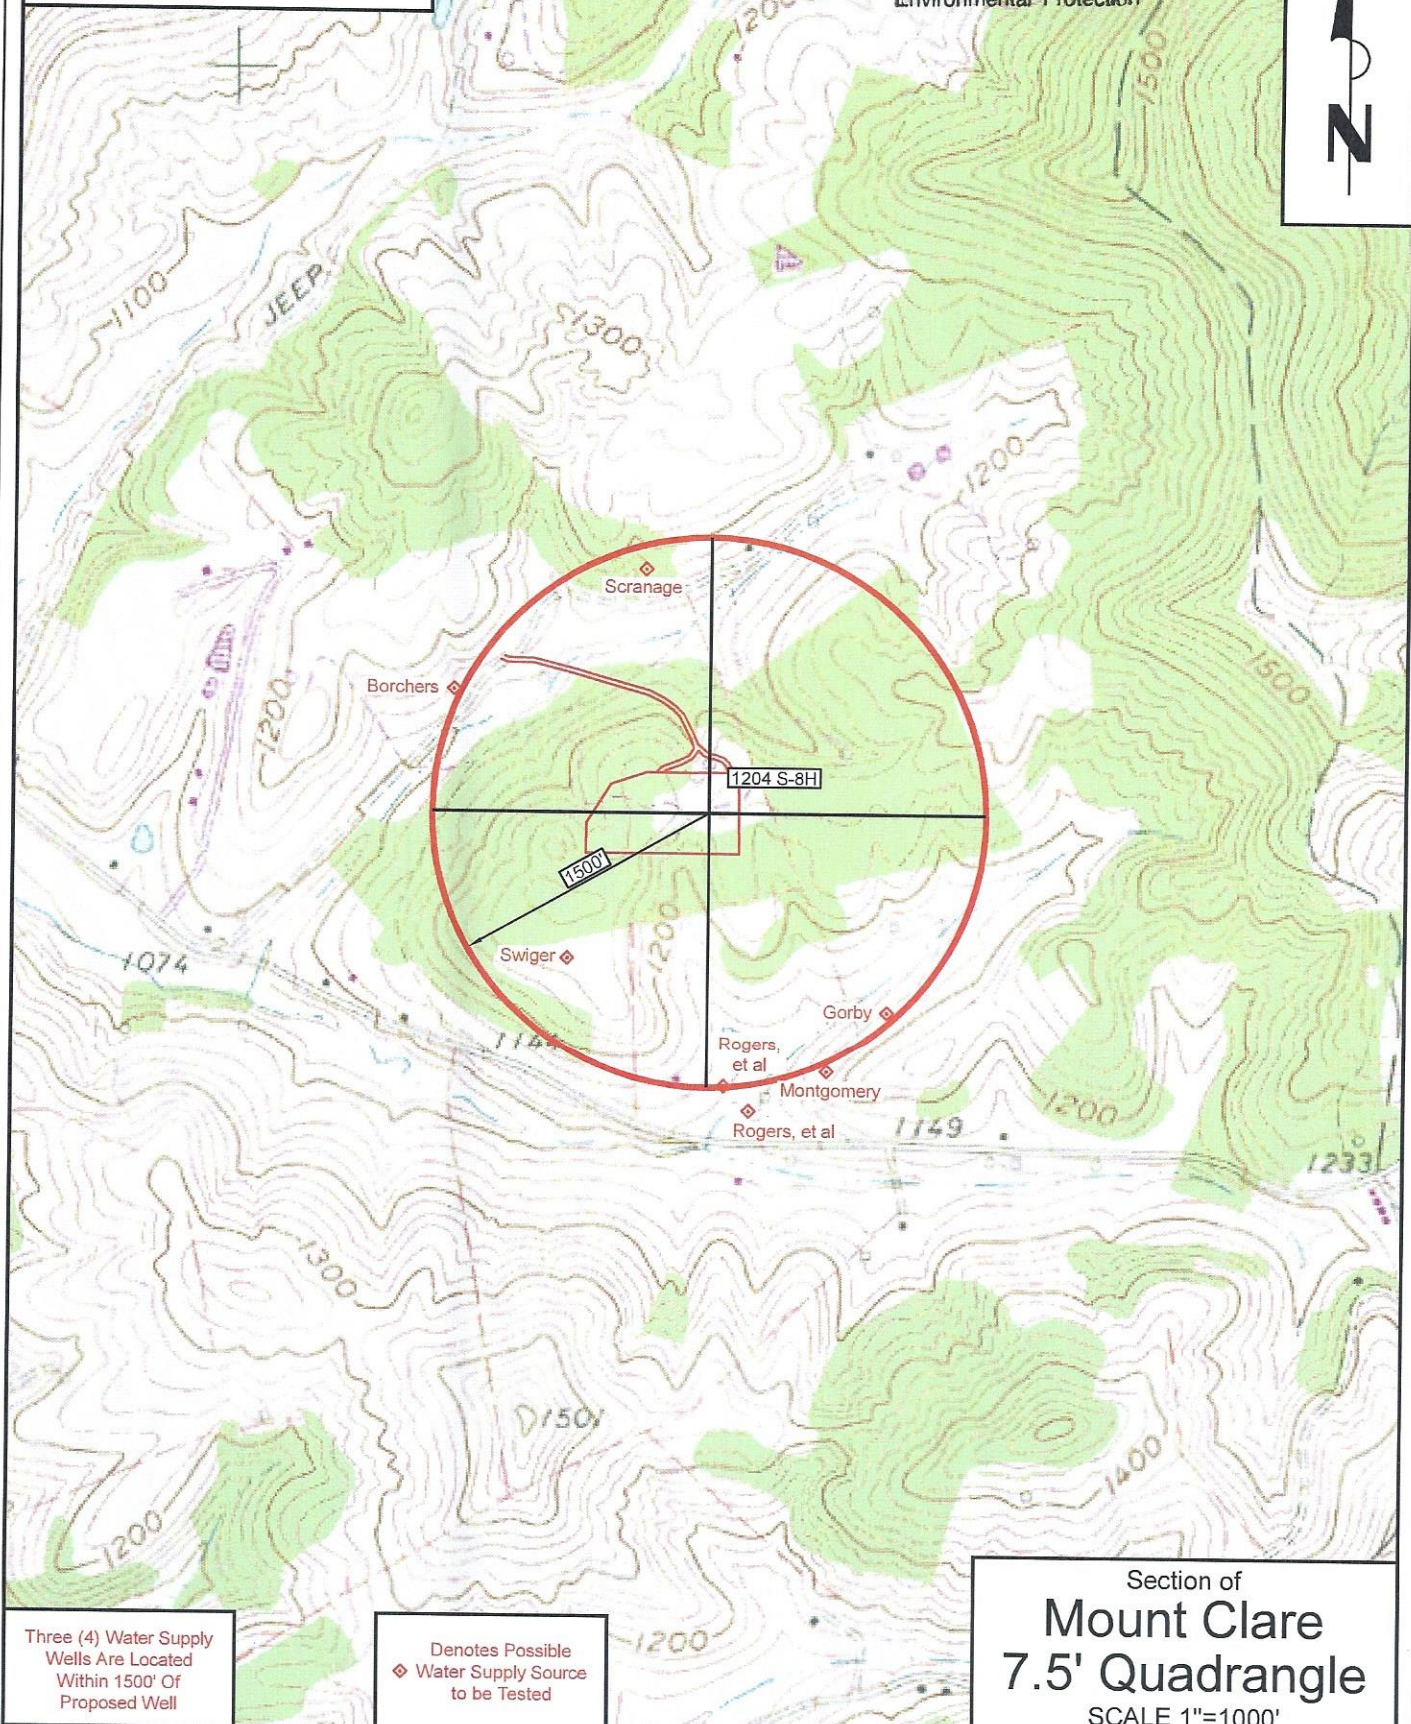

05/09/2025

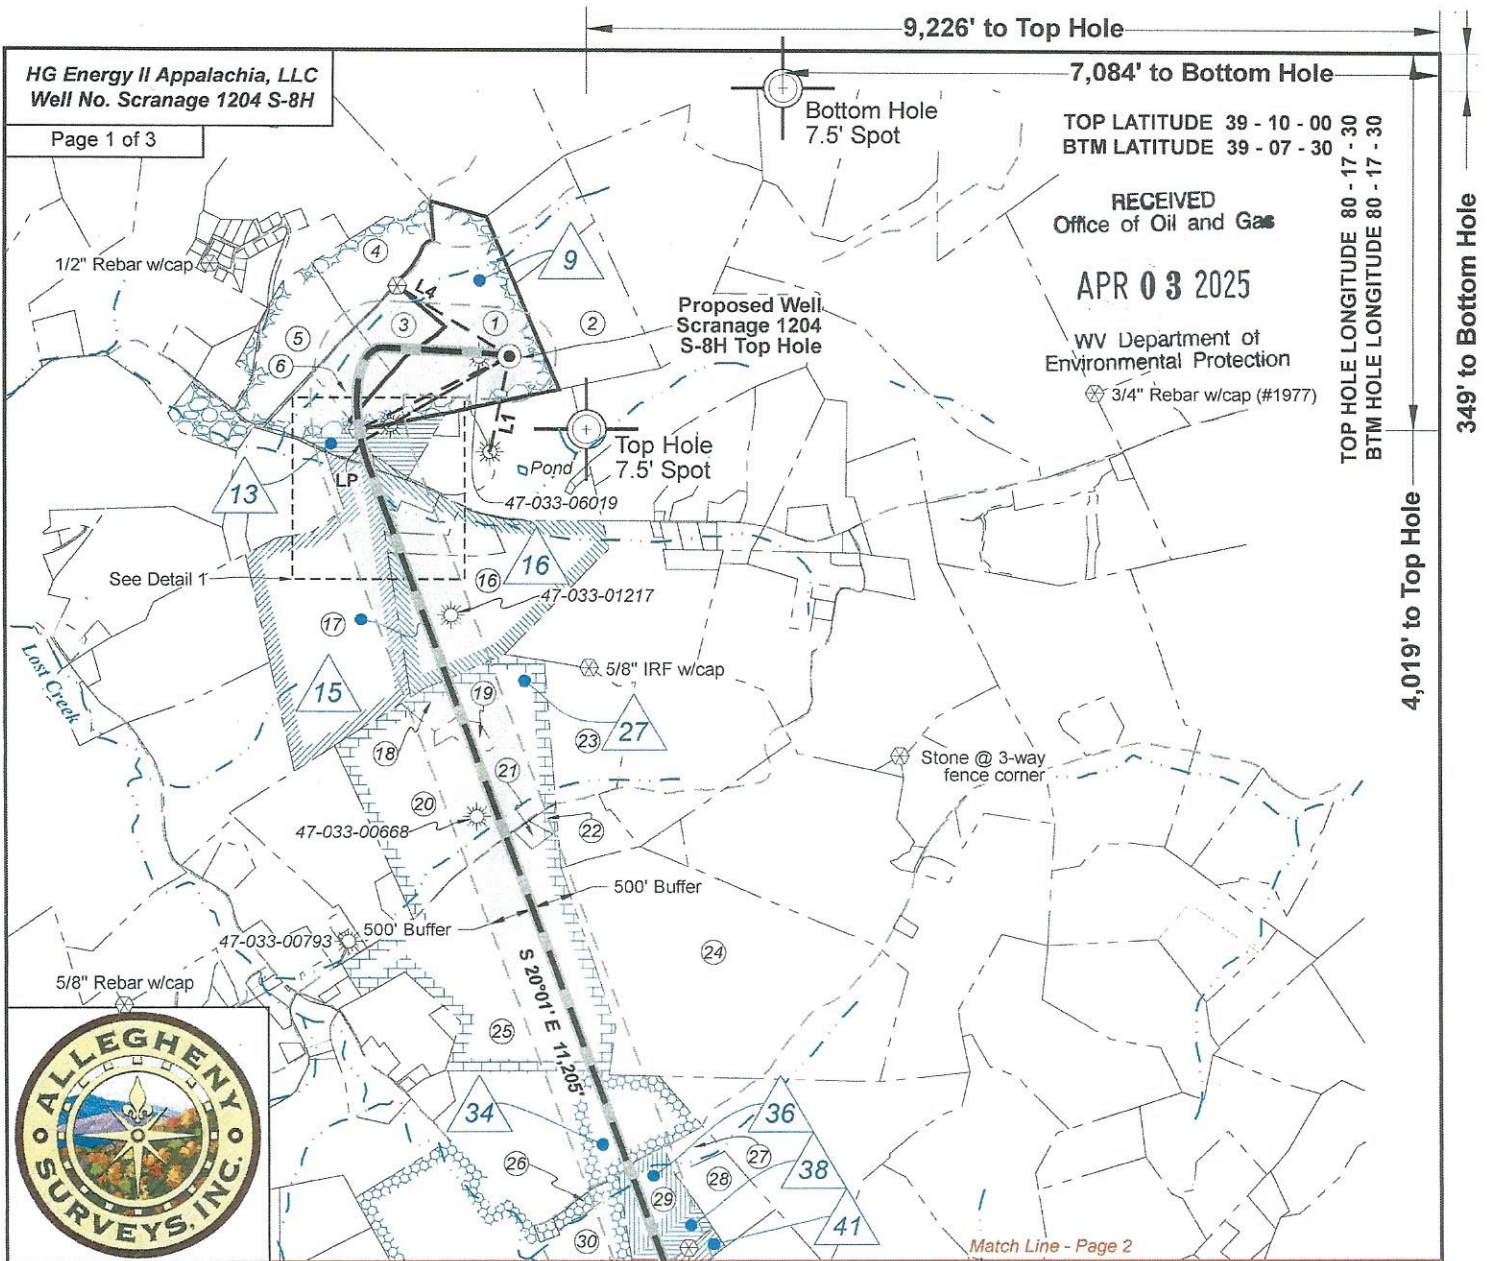

Tag	Bearing	Dist.	Monument
L1	N 11° 29' E	1,057.0'	47-033-00327
L2	N 59° 48' E	1,484.8'	47-033-00375
L3	N 63° 51' E	1,817.5'	5/8" Rebar
L4	S 58° 21' E	1,417.6'	5/8" Rebar w/ cap
L5	S 59° 46' W	1,844.1'	Landing Point

Note: 3 water wells and 1 pond were found within 1500' of proposed well. No occupied dwellings or buildings 2,500 square feet or larger used to house or shelter dairy cattle or poultry husbandry are located within 625' of the center of the well pad.

SEAL

DWAYNE D. MATHENY
LICENSED
No. 2070
STATE OF
WEST VIRGINIA
PROFESSIONAL SURVEYOR

I, the undersigned, hereby certify that this plat is correct to the best of my knowledge and belief and shows all the information required by law and the rules issued and prescribed by the Department of Environmental Protection.

Dwayne D. Matheny, P.S. 2070

FILE NO: 155-36-G-19

DRAWING NO: Scranage 1204 S-8H Well Plat

SCALE: 1" = 2000'

MINIMUM DEGREE OF ACCURACY: Submeter

PROVEN SOURCE OF ELEVATION: CORS, Bridgeport, WV

STATE OF WEST VIRGINIA
DEPARTMENT OF ENVIRONMENTAL PROTECTION
OIL AND GAS DIVISION

DATE: March 10 2025

OPERATOR'S WELL NO. Scranage 1204 S-8H

API WELL NO

47 - 033 - 06102

STATE - COUNTY - PERMIT

WELL TYPE: ☐ OIL ☒ GAS ☐ LIQUID INJECTION ☐ WASTE DISPOSAL
(IF GAS) PRODUCTION: ☐ STORAGE ☐ DEEP ☒ SHALLOW

LOCATION: ELEVATION: 1,247.6' WATERSHED: Lost Creek

DISTRICT: Grant / Hackers Creek

SURFACE OWNER: David K. Scranage

ROYALTY OWNER: C.S. Gribble, et al

LEASE NO: 56.48

PROPOSED WORK: ☒ DRILL ☐ CONVERT ☐ DRILL DEEPER ☒ FRACTURE OR STIMULATE ☐ PLUG OFF OLD FORMATION
☒ PERFORATE NEW FORMATION ☐ OTHER PHYSICAL CHANGE IN WELL (SPECIFY)

☐ PLUG AND ABANDON ☐ CLEAN OUT AND REPLUG

TARGET FORMATION: Marcellus Shale ESTIMATED DEPTH: 7,080' TVD 19,200' MD


WELL OPERATOR: HG Energy II Appalachia, LLC

DESIGNATED AGENT: Diane C. White


ADDRESS: 5260 Dupont Road Parkersburg, WV 26101

ADDRESS: 5260 Dupont Road Parkersburg, WV 26101


05/09/2025

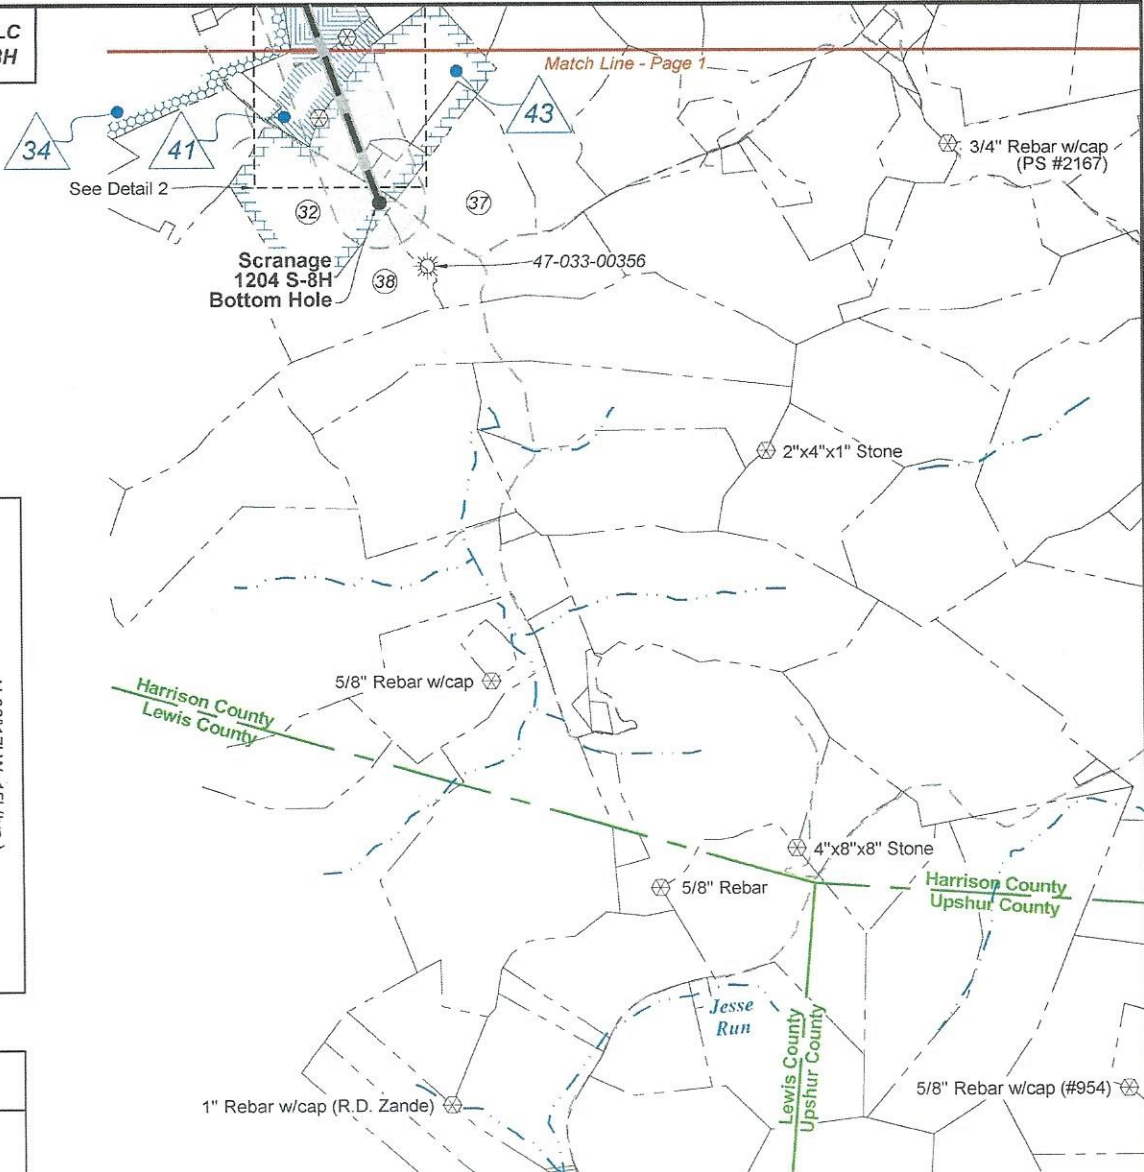

Wellhead Layout (NTS)

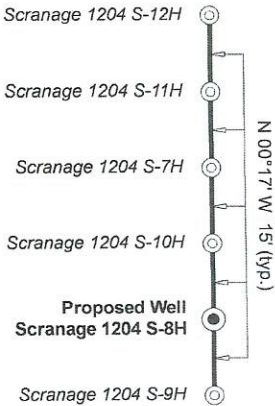

Well Location References
Not to Scale

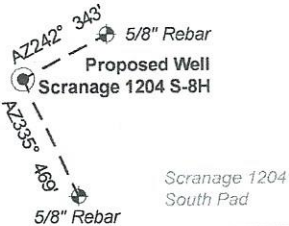

RECEIVED
 Office of Oil and Gas

APR 03 2025

WV Department of
 Environmental Protection

West Virginia Coordinate
 System of 1927, North Zone
 based upon Differential GPS
 Measurements.

UTM Zone 17, NAD 1983
 Plat orientation and corner and well references are based
 upon the grid north meridian. Well location references are
 based upon the magnetic meridian.

Notes: Well No.
 Scranage 1204 S-8H
 WVCS 1927, North Zone
 Top Hole Coordinates
 Lat: 39°09'19.97"
 Lon: 80°19'27.16"
 Landing Point Coordinates
 Lat: 39°09'10.90"
 Lon: 80°19'47.48"
 Bottom Hole Coordinates
 Lat: 39°07'26.54"
 Lon: 80°18'59.91"

Notes: Well No.
 Scranage 1204 S-8H
 UTM NAD 1983 (USSF)
 Top Hole Coordinates
 N: 14,220,003.74'
 E: 1,832,037.32'
 Landing Point Coordinates
 N: 14,219,075.33'
 E: 1,830,443.97'
 Bottom Hole Coordinates
 N: 14,208,548.84'
 E: 1,834,269.04'

Notes: Well No.
 Scranage 1204 S-8H
 UTM NAD 1983 (Meters)
 Top Hole Coordinates
 N: 4,334,265.808m
 E: 558,406.092m
 Landing Point Coordinates
 N: 4,333,982.829m
 E: 557,920.438m
 Bottom Hole Coordinates
 N: 4,330,774.348m
 E: 559,086.322m

Legend

- Proposed gas well
- Well Reference, as noted
- Monument, as noted
- Existing Well, as noted
- Creek or Drain
- Existing Road
- Surface boundary (approx.)
- County line (approx.)

FILE NO: 155-36-G-19
 DRAWING NO: Scranage 1204 S-8H Well Plat
 SCALE: 1" = 2000'
 MINIMUM DEGREE OF ACCURACY:
 Submeter
 PROVEN SOURCE OF ELEVATION:
 CORS, Bridgeport, WV

STATE OF WEST VIRGINIA
 DEPARTMENT OF ENVIRONMENTAL PROTECTION
 OIL AND GAS DIVISION

DATE: 20
 OPERATOR'S WELL NO. Scranage 1204 S-8H
 API WELL NO
 47 — 033 — 06162
 STATE COUNTY PERMIT

WELL TYPE: ☐ OIL ☒ GAS ☐ LIQUID INJECTION ☐ WASTE DISPOSAL
 (IF GAS) PRODUCTION: ☐ STORAGE ☐ DEEP ☒ SHALLOW

LOCATION: ELEVATION: 1,247.6' WATERSHED: Lost Creek

DISTRICT: Grant / Hackers Creek

SURFACE OWNER: David K. Scranage

ROYALTY OWNER: C.S. Gribble, et al

PROPOSED WORK: ☒ DRILL ☐ CONVERT ☐ DRILL DEEPER ☒ FRACTURE OR STIMULATE ☐ PLUG OFF OLD FORMATION
☒ PERFORATE NEW FORMATION ☐ OTHER PHYSICAL CHANGE IN WELL (SPECIFY)

☐ PLUG AND ABANDON ☐ CLEAN OUT AND REPLUG TARGET FORMATION: Marcellus Shale ESTIMATED DEPTH: 7,080' TVD 19,200' MD

WELL OPERATOR: HG Energy II Appalachia, LLC

DESIGNATED AGENT: Diane C. White

ADDRESS: 5260 Dupont Road
 Parkersburg, WV 26101

ADDRESS: 5260 Dupont Road
 Parkersburg, WV 26101

QUADRANGLE: Top: Mount Clare
 Btm: Berlin

COUNTY: Harrison / Lewis

ACREAGE: 56.48

ACREAGE: 140

05/09/2025



RECEIVED
Office of Oil and Gas


APR 03 2025

WV Department of
Environmental Protection


ID	Lease
9	C.S. Gribble
13	Glenna Kennedy, et al
15	L.H. Young
16	L.H. Young
27	A.D. Cookman
34	Benjamin Stout, et ux
36	Maude G. Randolph, et vir, et al
38	Maude G. Randolph, et vir, et al
41	Ralph W. Dawson, et ux, et al
43	Ocie Lewis

Harrison County				
No.	TM / Par	Owner	Bk / Pg	Ac.
1	447 / 9	David K. Scrannage	1259 / 986	56.48
2	427 / 37	John R. & Francis K. Alsbrooks	1604 / 1046	30.00
3	447 / 9.5	Albert M. Taylor	1399 / 309	10.00
4	427 / 47	Jason L. Borchers Special Needs Trust	1558 / 1171	18.93
5	427 / 46	John E. Jefferson	1629 / 1219	23.93
6	447 / 9.4	Anthony Gilberti	1408 / 46	10.00
7	447 / 10	Martin & Patricia A. Broderick	1651 / 1234	9.67
8	447 / 10.1	Jeannie D. Gaston	1377 / 1161	7.44
9	447 / 11	Norma L. & James K. Golden, Jr.	1514 / 575	1.00
10	447 / 12	Jeannie D. Gaston	1631 / 298	0.68
11	447 / 13.4	Neal B. Swiger	1593 / 942	11.83
12	447 / 27	Alan M. Randolph, et al	W143 / 212	63.11
13	447 / 30.2	Destiny L. & Aaron C. Asche	1736 / 230	4.26
14	447 / 30.1	Destiny L. & Aaron C. Asche	1736 / 230	5.51
15	447 / 30.4	William & Connie S. McNemar	1301 / 473	9.31
16	447 / 30	Laura C. Lightner	W212 / 350	52.93
17	447 / 29	Alan M. Randolph, et al	W143 / 212	82.32
18	447 / 38.2	Steven K. & Melissa L. Rogers	1562 / 1095	3.95
19	447 / 38.1	Steven K. & Melissa L. Rogers	1562 / 1095	3.26
20	447 / 38	Steven K. & Melissa L. Rogers	1562 / 1095	78.19
21	447 / 58.1	Dennis J. Zickefoose	1500 / 588	1.47
22	447 / 39	Gregory D. & Jackie D. Heffinger	1631 / 340	1.50
23	447 / 40	Margaret K. Palmer	1358 / 649	35.53
24	467 / 28	Cheryl B. Cornwell	W135 / 269	112.5
25	447 / 58	Cole S. & Kevin L. Williams	1599 / 536	103.88
26	467 / 26.1	Joel Shuman	1712 / 548	3.00
27	467 / 45	Fred O. Law	W204 / 81	4.00
28	467 / 46	Fred O. Law	W204 / 81	12.97
29	467 / 44	Amy C. & Christopher Harris	1429 / 95	13.57
30	467 / 26	Joshua Messenger	1712 / 657	146.75
31	467 / 41	Robert W. & Nicka L. Jarrett	1323 / 1109	17.53
32	467 / 47	Frank E. Lewis, II	1320 / 176	82.98
33	467 / 47.1	Del Marie Brenn	1320 / 164	1.39
34	467 / 47.3	Mary E. Wells	1320 / 168	1.39
35	467 / 47.2	Jack E. Lewis	1320 / 172	1.39
36	467 / 48	Russell K. Randolph	1164 / 616	3.53
37	468 / 30	Nelson R. Blake	W101 / 58	67.00
38	467 / 55	Nelson R. Blake	W101 / 58	38.50

Detail 1 (Scale 1"=500')

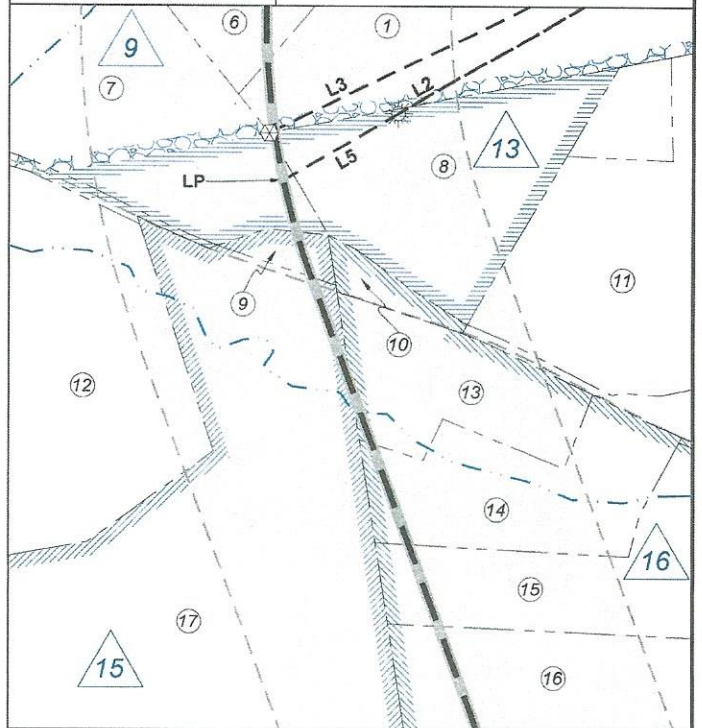

Detail 2 (Scale 1"=500')

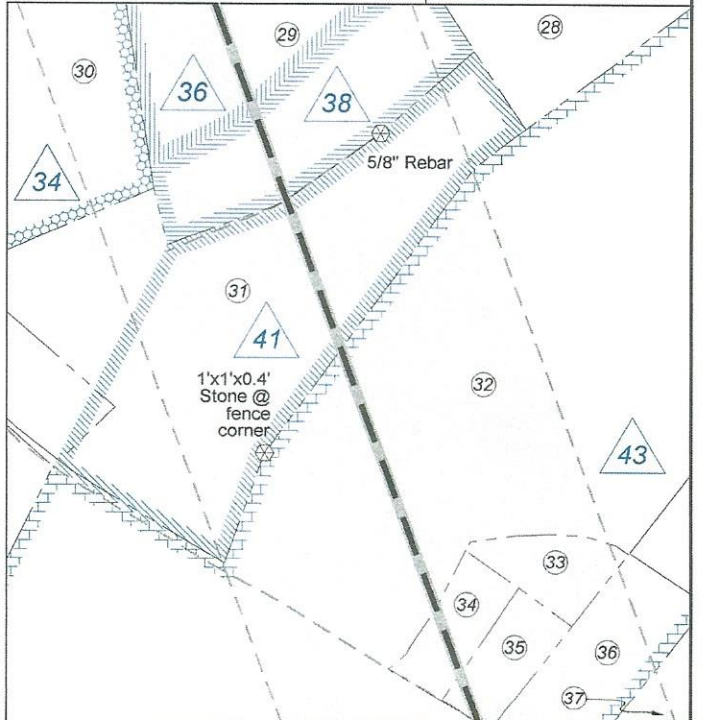

FILE NO: 155-36-G-19

DRAWING NO: Scrannage 1204 S-8H Well Plat

SCALE: 1" = 2000'

MINIMUM DEGREE OF ACCURACY:
Submeter

PROVEN SOURCE OF ELEVATION:
CORS, Bridgeport, WV

STATE OF WEST VIRGINIA
DEPARTMENT OF ENVIRONMENTAL PROTECTION
OIL AND GAS DIVISION

DATE: 20

OPERATOR'S WELL NO. Scrannage 1204 S-8H

API WELL NO

47 — 033 — 06102
STATE COUNTY PERMIT

WELL TYPE: ☐ OIL ☒ GAS ☐ LIQUID INJECTION ☐ WASTE DISPOSAL
(IF GAS) PRODUCTION: ☐ STORAGE ☐ DEEP ☒ SHALLOW

LOCATION: ELEVATION: 1,247.6' WATERSHED: Lost Creek

DISTRICT: Grant / Hackers Creek

SURFACE OWNER: David K. Scrannage

ROYALTY OWNER: C.S. Gribble, et al

LEASE NO: 56.48

PROPOSED WORK: ☒ DRILL ☐ CONVERT ☐ DRILL DEEPER ☒ FRACTURE OR STIMULATE ☐ PLUG OFF OLD FORMATION
☒ PERFORATE NEW FORMATION ☐ OTHER PHYSICAL CHANGE IN WELL (SPECIFY)

☐ PLUG AND ABANDON ☐ CLEAN OUT AND REPLUG TARGET FORMATION: Marcellus Shale ESTIMATED DEPTH: 7,080' TVD 19,200' MD

WELL OPERATOR: HG Energy II Appalachia, LLC

DESIGNATED AGENT: Diane C. White

ADDRESS: 5260 Dupont Road
Parkersburg, WV 26101

ADDRESS: 5260 Dupont Road
Parkersburg, WV 26101