
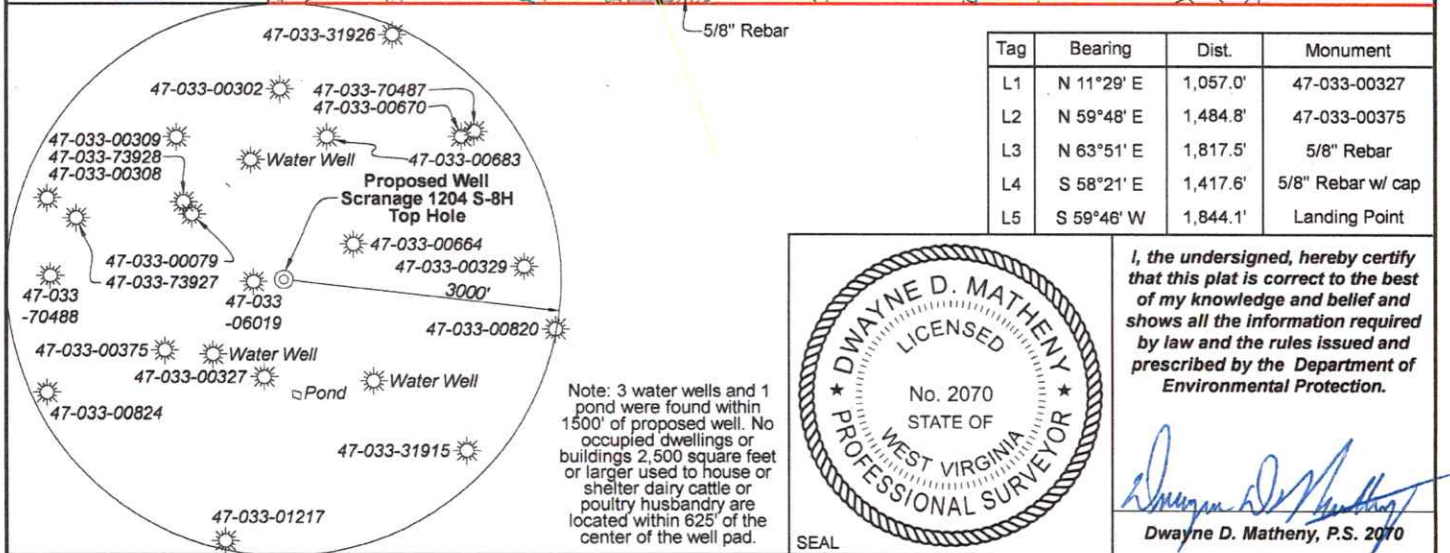


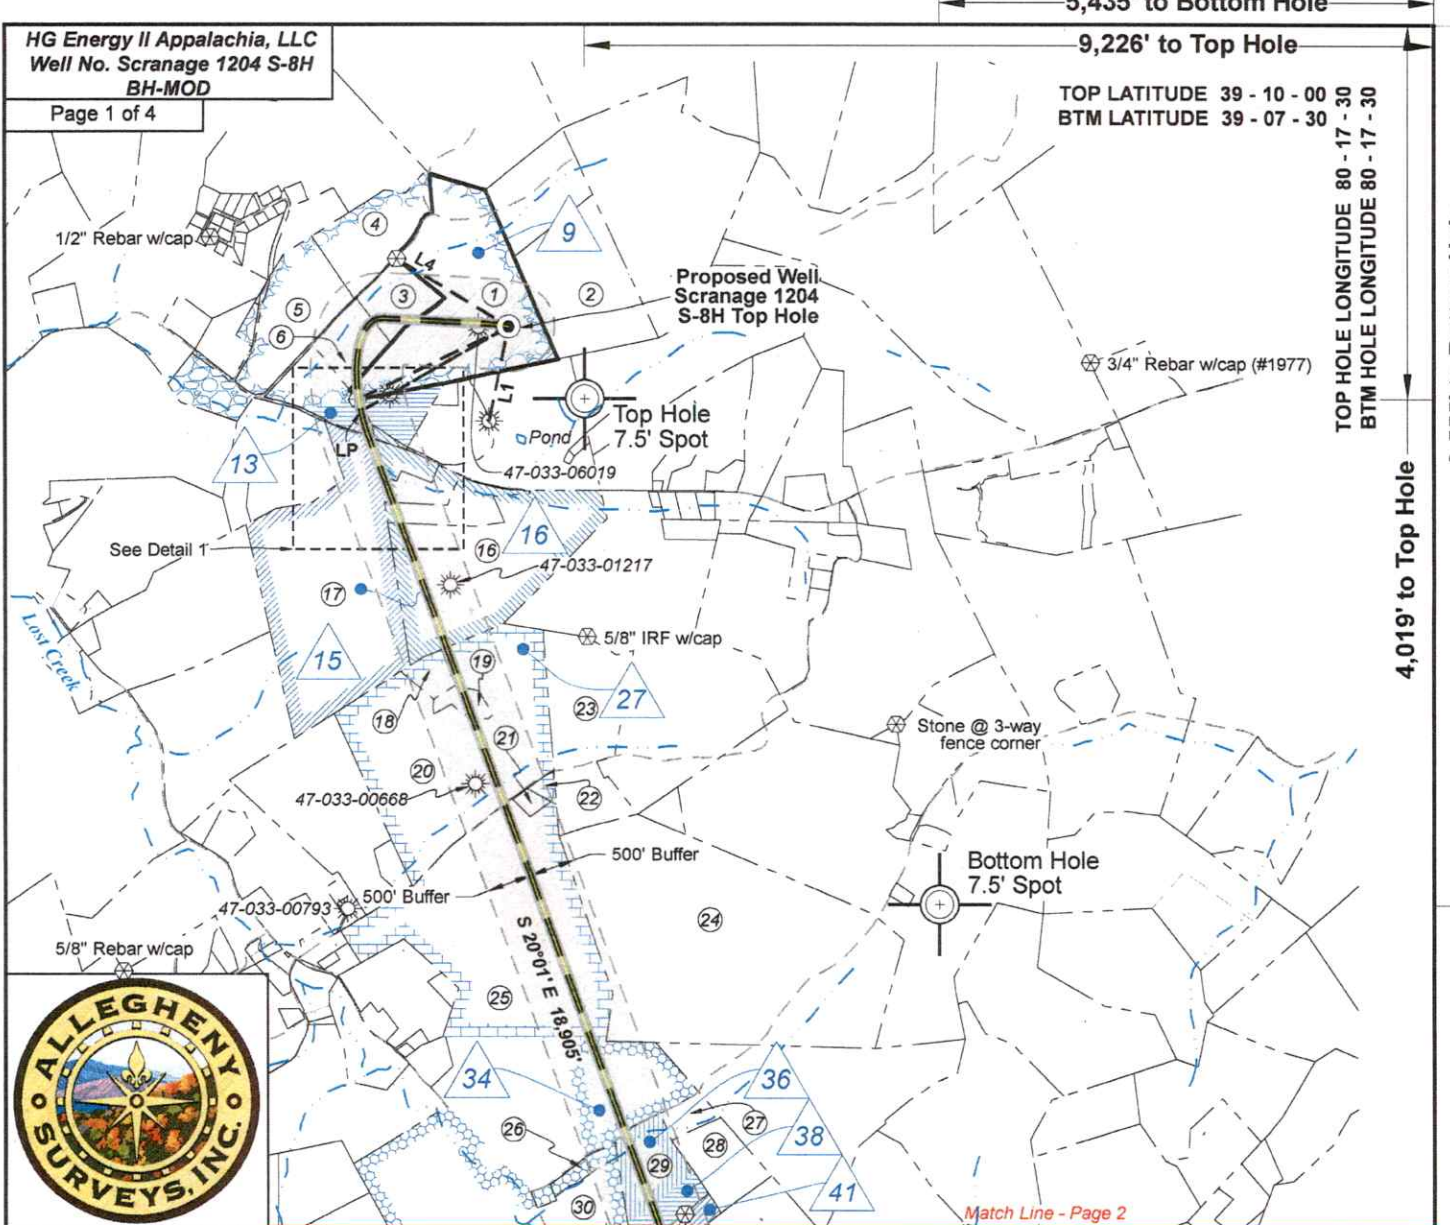

FILE NO: 155-36-G-19

DRAWING NO: Scranage 1204 S-8H Well Plat

SCALE: 1" = 2000'

MINIMUM DEGREE OF ACCURACY: Submeter

PROVEN SOURCE OF ELEVATION: CORS, Bridgeport, WV

STATE OF WEST VIRGINIA
DEPARTMENT OF ENVIRONMENTAL PROTECTION
OIL AND GAS DIVISION

DATE: July 25 20 25

OPERATOR'S WELL NO. Scranage 1204 S-8H

API WELL NO

47 - 033 - 06102

STATE COUNTY PERMIT

WELL TYPE: ☐ OIL ☒ GAS ☐ LIQUID INJECTION ☐ WASTE DISPOSAL
(IF GAS) PRODUCTION: ☐ STORAGE ☐ DEEP ☒ SHALLOW

LOCATION: ELEVATION: 1,247.6' WATERSHED: Lost Creek

DISTRICT: Grant / Hackers Creek

SURFACE OWNER: David K. Scranage

ROYALTY OWNER: C.S. Gribble, et al

LEASE NO: ACREAGE: 140

PROPOSED WORK: ☒ DRILL ☐ CONVERT ☐ DRILL DEEPER ☒ FRACTURE OR STIMULATE ☐ PLUG OFF OLD FORMATION
☐ PERFORATE NEW FORMATION ☒ OTHER PHYSICAL CHANGE IN WELL (SPECIFY) BH-MOD

☐ PLUG AND ABANDON ☐ CLEAN OUT AND REPLUG TARGET FORMATION: Marcellus Shale ESTIMATED DEPTH: 26,900' MD

WELL OPERATOR: HG Energy II Appalachia, LLC

DESIGNATED AGENT: Diane C. White

ADDRESS: 5260 Dupont Road

ADDRESS: 5260 Dupont Road

Parkersburg, WV 26101

Parkersburg, WV 26101

Top: Mount Clare
Btm: Berlin


QUADRANGLE: COUNTY: Harrison / Lewis

ACREAGE: 53.48


08/08/2025



Wellhead Layout (NTS)

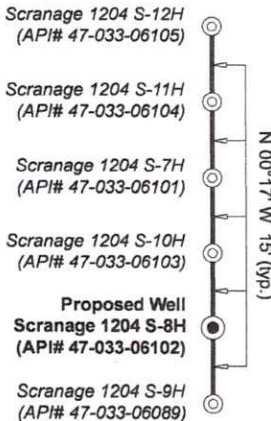


Well Location References
 Not to Scale

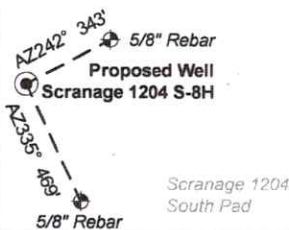

Legend

- Proposed gas well
- Well Reference, as noted
- Monument, as noted
- Existing Well, as noted
- Creek or Drain
- Existing Road
- Surface boundary (approx.)
- County line (approx.)

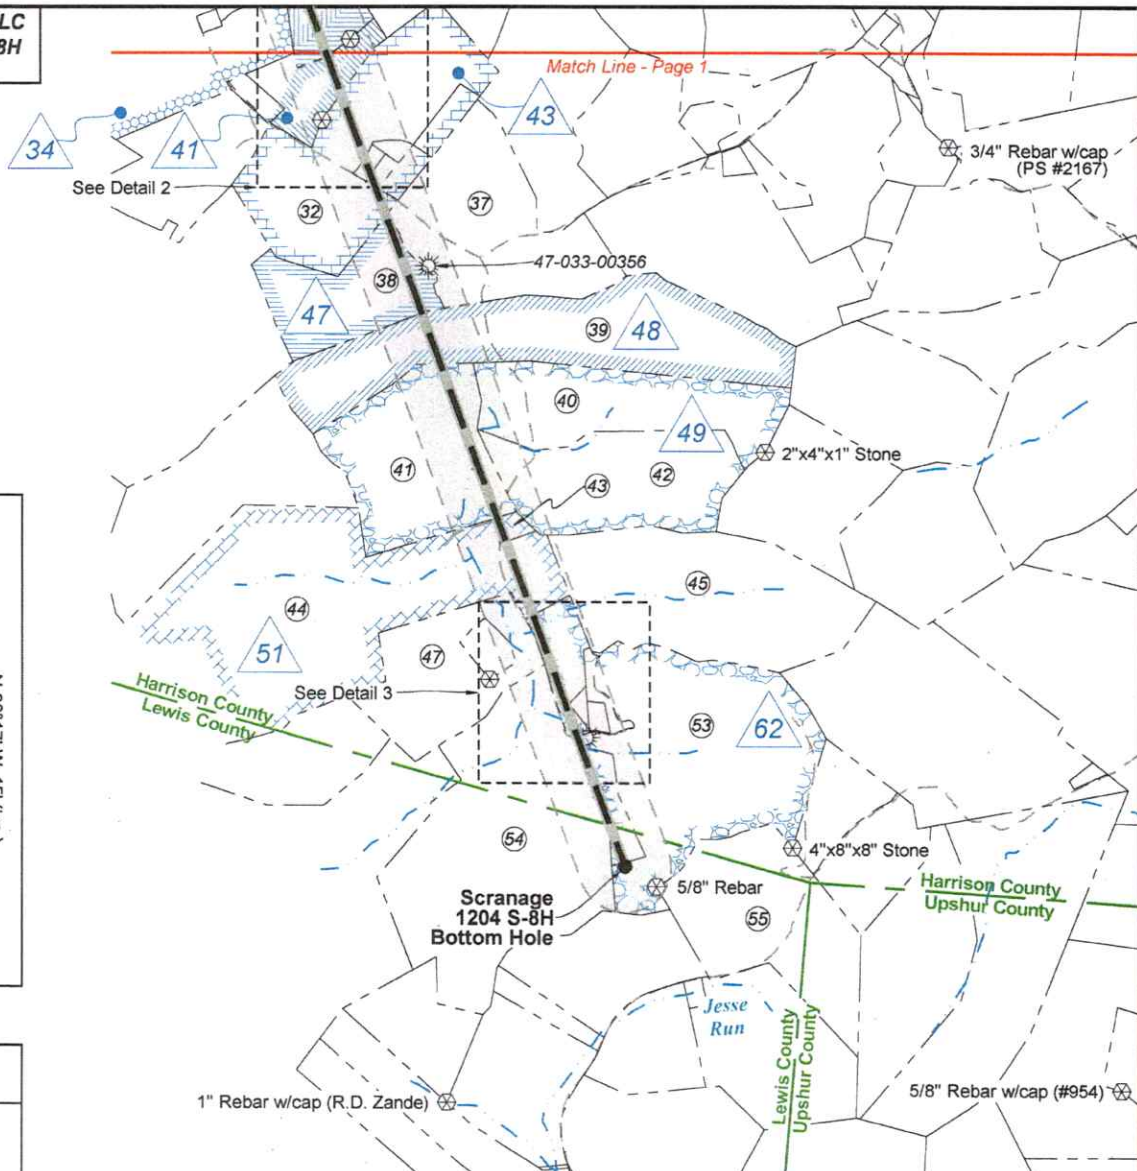

West Virginia Coordinate
 System of 1927, North Zone
 based upon Differential GPS
 Measurements.

UTM Zone 17, NAD 1983
 Plat orientation and corner and well references are based
 upon the grid north meridian. Well location references are
 based upon the magnetic meridian.

Notes: Well No.
 Scranage 1204 S-8H
 WVCS 1927, North Zone
 Top Hole Coordinates
 Lat: 39°09'19.97"
 Lon: 80°19'27.16"
 Landing Point Coordinates
 Lat: 39°09'10.90"
 Lon: 80°19'47.48"
 Bottom Hole Coordinates
 Lat: 39°06'14.86"
 Lon: 80°18'27.09"

Notes: Well No.
 Scranage 1204 S-8H
 UTM NAD 1983 (USFS)
 Top Hole Coordinates
 N: 14,220,003.74'
 E: 1,832,037.32'
 Landing Point Coordinates
 N: 14,219,075.33'
 E: 1,830,443.97'
 Bottom Hole Coordinates
 N: 14,201,318.88'
 E: 1,836,910.05'

Notes: Well No.
 Scranage 1204 S-8H
 UTM NAD 1983 (Meters)
 Top Hole Coordinates
 N: 4,334,265.808m
 E: 558,406.092m
 Landing Point Coordinates
 N: 4,333,982.829m
 E: 557,920.438m
 Bottom Hole Coordinates
 N: 4,328,570.652m
 E: 559,891.303m

FILE NO: 155-36-G-19

DRAWING NO: Scranage 1204 S-8H Well Plat

SCALE: 1" = 2000'

MINIMUM DEGREE OF ACCURACY:
 Submeter

PROVEN SOURCE OF ELEVATION:
 CORS, Bridgeport, WV

STATE OF WEST VIRGINIA
 DEPARTMENT OF ENVIRONMENTAL PROTECTION
 OIL AND GAS DIVISION

DATE: July 25 20 25

OPERATOR'S WELL NO. Scranage 1204 S-8H

API WELL NO

47 — 033 — 06102
 STATE COUNTY PERMIT

WELL TYPE: ☐ OIL ☒ GAS ☐ LIQUID INJECTION ☐ WASTE DISPOSAL
 (IF GAS) PRODUCTION: ☐ STORAGE ☐ DEEP ☒ SHALLOW

LOCATION: ELEVATION: 1,247.6' WATERSHED: Lost Creek

DISTRICT: Grant / Hackers Creek

SURFACE OWNER: David K. Scranage

ROYALTY OWNER: C.S. Gribble, et al

LEASE NO: ACREAGE: 140

PROPOSED WORK: ☒ DRILL ☐ CONVERT ☐ DRILL DEEPER ☒ FRACTURE OR STIMULATE ☐ PLUG OFF OLD FORMATION
☐ PERFORATE NEW FORMATION ☒ OTHER PHYSICAL CHANGE IN WELL (SPECIFY) BH-MOD

☐ PLUG AND ABANDON ☐ CLEAN OUT AND REPLUG TARGET FORMATION: Marcellus Shale ESTIMATED DEPTH: 7,080' TVD 26,900' MD

WELL OPERATOR: HG Energy II Appalachia, LLC

DESIGNATED AGENT: Diane C. White

ADDRESS: 5260 Dupont Road
 Parkersburg, WV 26101

ADDRESS: 5260 Dupont Road
 Parkersburg, WV 26101

QUADRANGLE: Top: Mount Clare
 Btm: Berlin


COUNTY: Harrison / Lewis

ACREAGE: 140


08/08/2025




Detail 2 (Scale 1"=500')

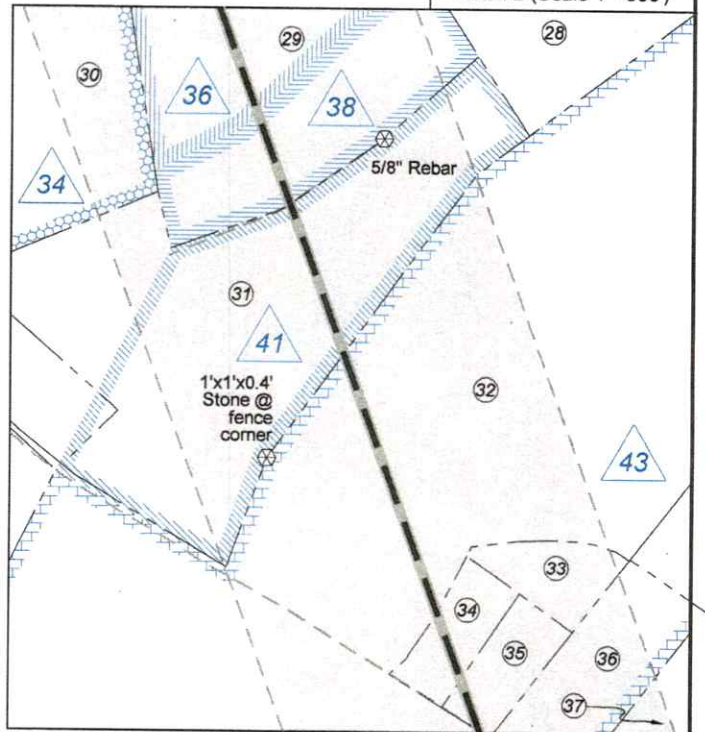

Detail 1 (Scale 1"=500')

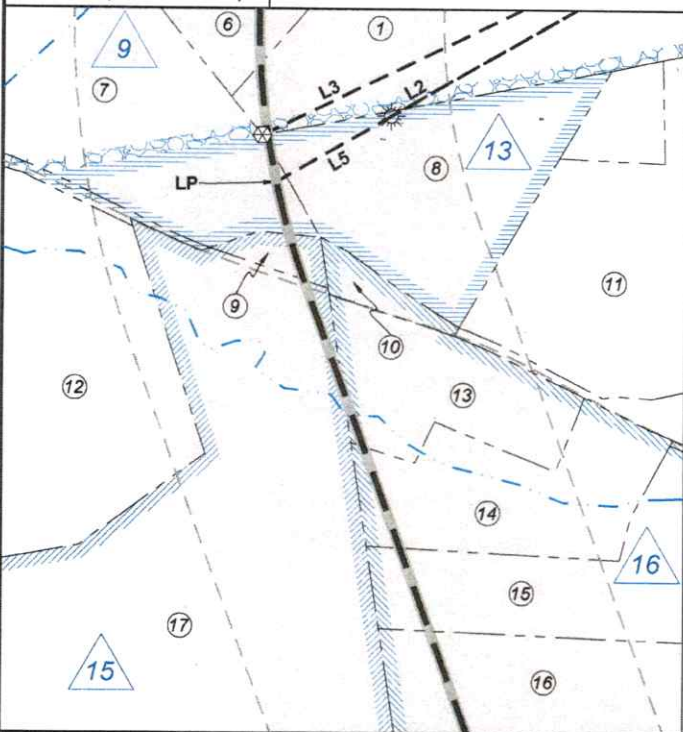

Detail 3 (Scale 1"=500')

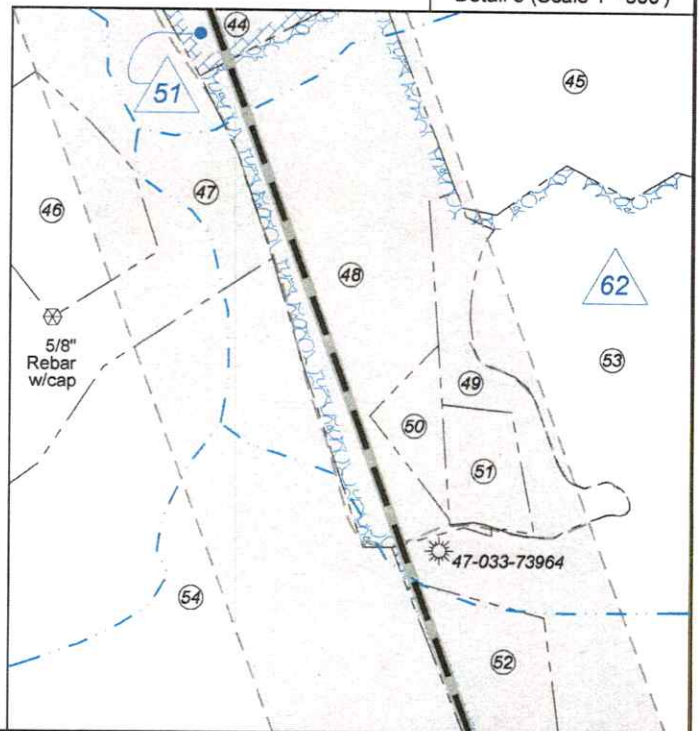

FILE NO: 155-36-G-19

DRAWING NO: Scrannage 1204 S-8H Well Plat

SCALE: 1" = 2000'

MINIMUM DEGREE OF ACCURACY:
Submeter

PROVEN SOURCE OF ELEVATION:
CORS, Bridgeport, WV

STATE OF WEST VIRGINIA
DEPARTMENT OF ENVIRONMENTAL PROTECTION
OIL AND GAS DIVISION

DATE: July 25 20 25

OPERATOR'S WELL NO. Scrannage 1204 S-8H

API WELL NO

47 — 033 — 06102
STATE COUNTY PERMIT

WELL TYPE: ☐ OIL ☒ GAS ☐ LIQUID INJECTION ☐ WASTE DISPOSAL
(IF GAS) PRODUCTION: ☐ STORAGE ☐ DEEP ☒ SHALLOW

LOCATION: ELEVATION: 1,247.6' WATERSHED: Lost Creek

DISTRICT: Grant / Hackers Creek

SURFACE OWNER: David K. Scrannage

ROYALTY OWNER: C.S. Gribble, et al

LEASE NO: ACREAGE: 140

PROPOSED WORK: ☒ DRILL ☐ CONVERT ☐ DRILL DEEPER ☒ FRACTURE OR STIMULATE ☐ PLUG OFF OLD FORMATION
☒ PERFORATE NEW FORMATION ☒ OTHER PHYSICAL CHANGE IN WELL (SPECIFY) BH-MOD

☐ PLUG AND ABANDON ☐ CLEAN OUT AND REPLUG TARGET FORMATION: Marcellus Shale ESTIMATED DEPTH: 7,080' TVD 26,900' MD

WELL OPERATOR: HG Energy II Appalachia, LLC

DESIGNATED AGENT: Diane C. White

ADDRESS: 5260 Dupont Road
Parkersburg, WV 26101

ADDRESS: 5260 Dupont Road
Parkersburg, WV 26101

QUADRANGLE: Top: Mount Clare
Btm: Berlin

COUNTY: Harrison / Lewis

ACREAGE: 08/08/2025



Harrison County				
No.	TM / Par	Owner	Bk / Pg	Ac.
1	447 / 9	David K. Scrannage	1259 / 986	56.48
2	427 / 37	John R. & Francis K. Alsbrooks	1604 / 1046	30.00
3	447 / 9.5	Albert M. Taylor	1399 / 309	10.00
4	427 / 47	Jason L. Borchers Special Needs Trust	1558 / 1171	18.93
5	427 / 46	John E. Jefferson	1629 / 1219	23.93
6	447 / 9.4	Anthony Gilberti	1408 / 46	10.00
7	447 / 10	Martin & Patricia A. Broderick	1651 / 1234	9.67
8	447 / 10.1	Jeannie D. Gaston	1377 / 1161	7.44
9	447 / 11	Norma L. & James K. Golden, Jr.	1514 / 575	1.00
10	447 / 12	Jeannie D. Gaston	1631 / 298	0.68
11	447 / 13.4	Neal B. Swiger	1593 / 942	11.83
12	447 / 27	Alan M. Randolph, et al	W143 / 212	63.11
13	447 / 30.2	Destiny L. & Aaron C. Asche	1736 / 230	4.26
14	447 / 30.1	Destiny L. & Aaron C. Asche	1736 / 230	5.51
15	447 / 30.4	William & Connie S. McNemar	1301 / 473	9.31
16	447 / 30	Laura C. Lightner	W212 / 350	52.93
17	447 / 29	Alan M. Randolph, et al	W143 / 212	82.32
18	447 / 38.2	Steven K. & Melissa L. Rogers	1562 / 1095	3.95
19	447 / 38.1	Steven K. & Melissa L. Rogers	1562 / 1095	3.26
20	447 / 38	Steven K. & Melissa L. Rogers	1562 / 1095	78.19
21	447 / 58.1	Dennis J. Zickefoose	1500 / 588	1.47
22	447 / 39	Gregory D. & Jackie D. Heffinger	1631 / 340	1.50
23	447 / 40	Margaret K. Palmer	1358 / 649	35.53
24	467 / 28	Cheryl B. Cornwell	W135 / 269	112.5
25	447 / 58	Cole S. & Kevin L. Williams	1599 / 536	103.88
26	467 / 26.1	Joel Shuman	1712 / 548	3.00
27	467 / 45	Fred O. Law	W204 / 81	4.00
28	467 / 46	Fred O. Law	W204 / 81	12.97
29	467 / 44	Amy C. & Christopher Harris	1429 / 95	13.57
30	467 / 26	Joshua Messenger	1712 / 657	146.75
31	467 / 41	Robert W. & Nicka L. Jarrett	1323 / 1109	17.53
32	467 / 47	Frank E. Lewis, II	1320 / 176	82.98
33	467 / 47.1	Del Marie Brenn	1320 / 164	1.39
34	467 / 47.3	Mary E. Wells	1320 / 168	1.39
35	467 / 47.2	Jack E. Lewis	1320 / 172	1.39
36	467 / 48	Russell K. Randolph	1164 / 616	3.53
37	468 / 30	Nelson R. Blake	W101 / 58	67.00
38	467 / 55	Nelson R. Blake	W101 / 58	38.50
39	468 / 66	Darlene M. Lapeer	1281 / 851	88.50
40	488 / 1	Amy J. Dawson	1526 / 292	54.86
41	487 / 7	Amy G. Dawson	1720 / 519	64.00
42	488 / 2	Amy J. Dawson	1526 / 292	60.00
43	488 / 24	Chris & Bobby Jo Layman	1365 / 218	2.00
44	487 / 8	Wayne R. Lewis	1616 / 1241	134.68
45	488 / 13	Mike Ross, Inc.	1502 / 536	93.00
46	487 / 9.1	Christopher L. Harris	1611 / 1159	5.11
47	487 / 9	Timothy & Diane Burkholder	1434 / 1061	43.39
48	488 / 11	Mark W. Jenkins	1553 / 1216	13.51
49	488 / 11.4	Russell M. & Jennifer D. Grimes	1604 / 964	2.41
50	488 / 11.6	Russell M. & Jennifer D. Grimes	1660 / 1274	1.07
51	488 / 11.5	Russell M. & Jennifer D. Grimes	1604 / 964	1.44
52	488 / 11.2	Roy W. & Rhonda M. Martin	1359 / 704	8.00
53	488 / 11.3	Roy W. & Rhonda M. Martin	1328 / 1001	106.50
54	488 / 17	Wayne R. Lewis	1616 / 1235	125.30
Lewis County				
No.	TM / Par	Owner	Bk / Pg	Ac.
55	11D / 6	George W. & Amy J. Dawson	505 / 549	68.95

ID	Lease
9	C. S. Gribble
13	Glenna Kennedy, Widow, et al
15	L.H. Young, Widower
16	L.H. Young, Widower
27	A.D. Cookman
34	Benjamin Stout, et ux
36	Maude G. Randolph, et vir, et al
38	Maude G. Randolph, et vir, et al
41	Ralph W. Dawson, et ux, et al
43	Ocie Lewis
47	Simple Farms, LLC
48	The Harrison Co. Bank
49	Carrie Blake, Widow
51	C. Ross & Opal Lewis
62	Aubrey W. Randolph, et ux

FILE NO: 155-36-G-19 DRAWING NO: Scrannage 1204 S-8H Well Plat SCALE: 1" = 2000' MINIMUM DEGREE OF ACCURACY: Submeter PROVEN SOURCE OF ELEVATION: CORS, Bridgeport, WV	STATE OF WEST VIRGINIA DEPARTMENT OF ENVIRONMENTAL PROTECTION OIL AND GAS DIVISION	DATE: July 25 20 25 OPERATOR'S WELL NO. Scrannage 1204 S-8H API WELL NO 47 — 033 — 06102 STATE COUNTY PERMIT
WELL TYPE: ☐ OIL ☒ GAS ☐ LIQUID INJECTION ☐ WASTE DISPOSAL (IF GAS) PRODUCTION: ☐ STORAGE ☐ DEEP ☒ SHALLOW		
LOCATION: ELEVATION: 1,247.6' WATERSHED: Lost Creek DISTRICT: Grant / Hackers Creek SURFACE OWNER: David K. Scrannage ROYALTY OWNER: C.S. Gribble, et al LEASE NO: ACREAGE: 140	Top: Mount Clare Btm: Berlin QUADRANGLE: Harrison / Lewis ACREAGE: 08/08/2025	
PROPOSED WORK: ☒ DRILL ☐ CONVERT ☐ DRILL DEEPER ☒ FRACTURE OR STIMULATE ☐ PLUG OFF OLD FORMATION ☒ PERFORATE NEW FORMATION ☒ OTHER PHYSICAL CHANGE IN WELL (SPECIFY) BH-MOD 7,080' TVD ☐ PLUG AND ABANDON ☐ CLEAN OUT AND REPLUG TARGET FORMATION: Marcellus Shale ESTIMATED DEPTH: 26,900' MD		
WELL OPERATOR: HG Energy II Appalachia, LLC DESIGNATED AGENT: Diane C. White ADDRESS: 5260 Dupont Road ADDRESS: 5260 Dupont Road Parkersburg, WV 26101 Parkersburg, WV 26101		