


APR 03 2025

WV Department of
Environmental Protection

SUBJECT WELL

Scrannage 1204 S-10H

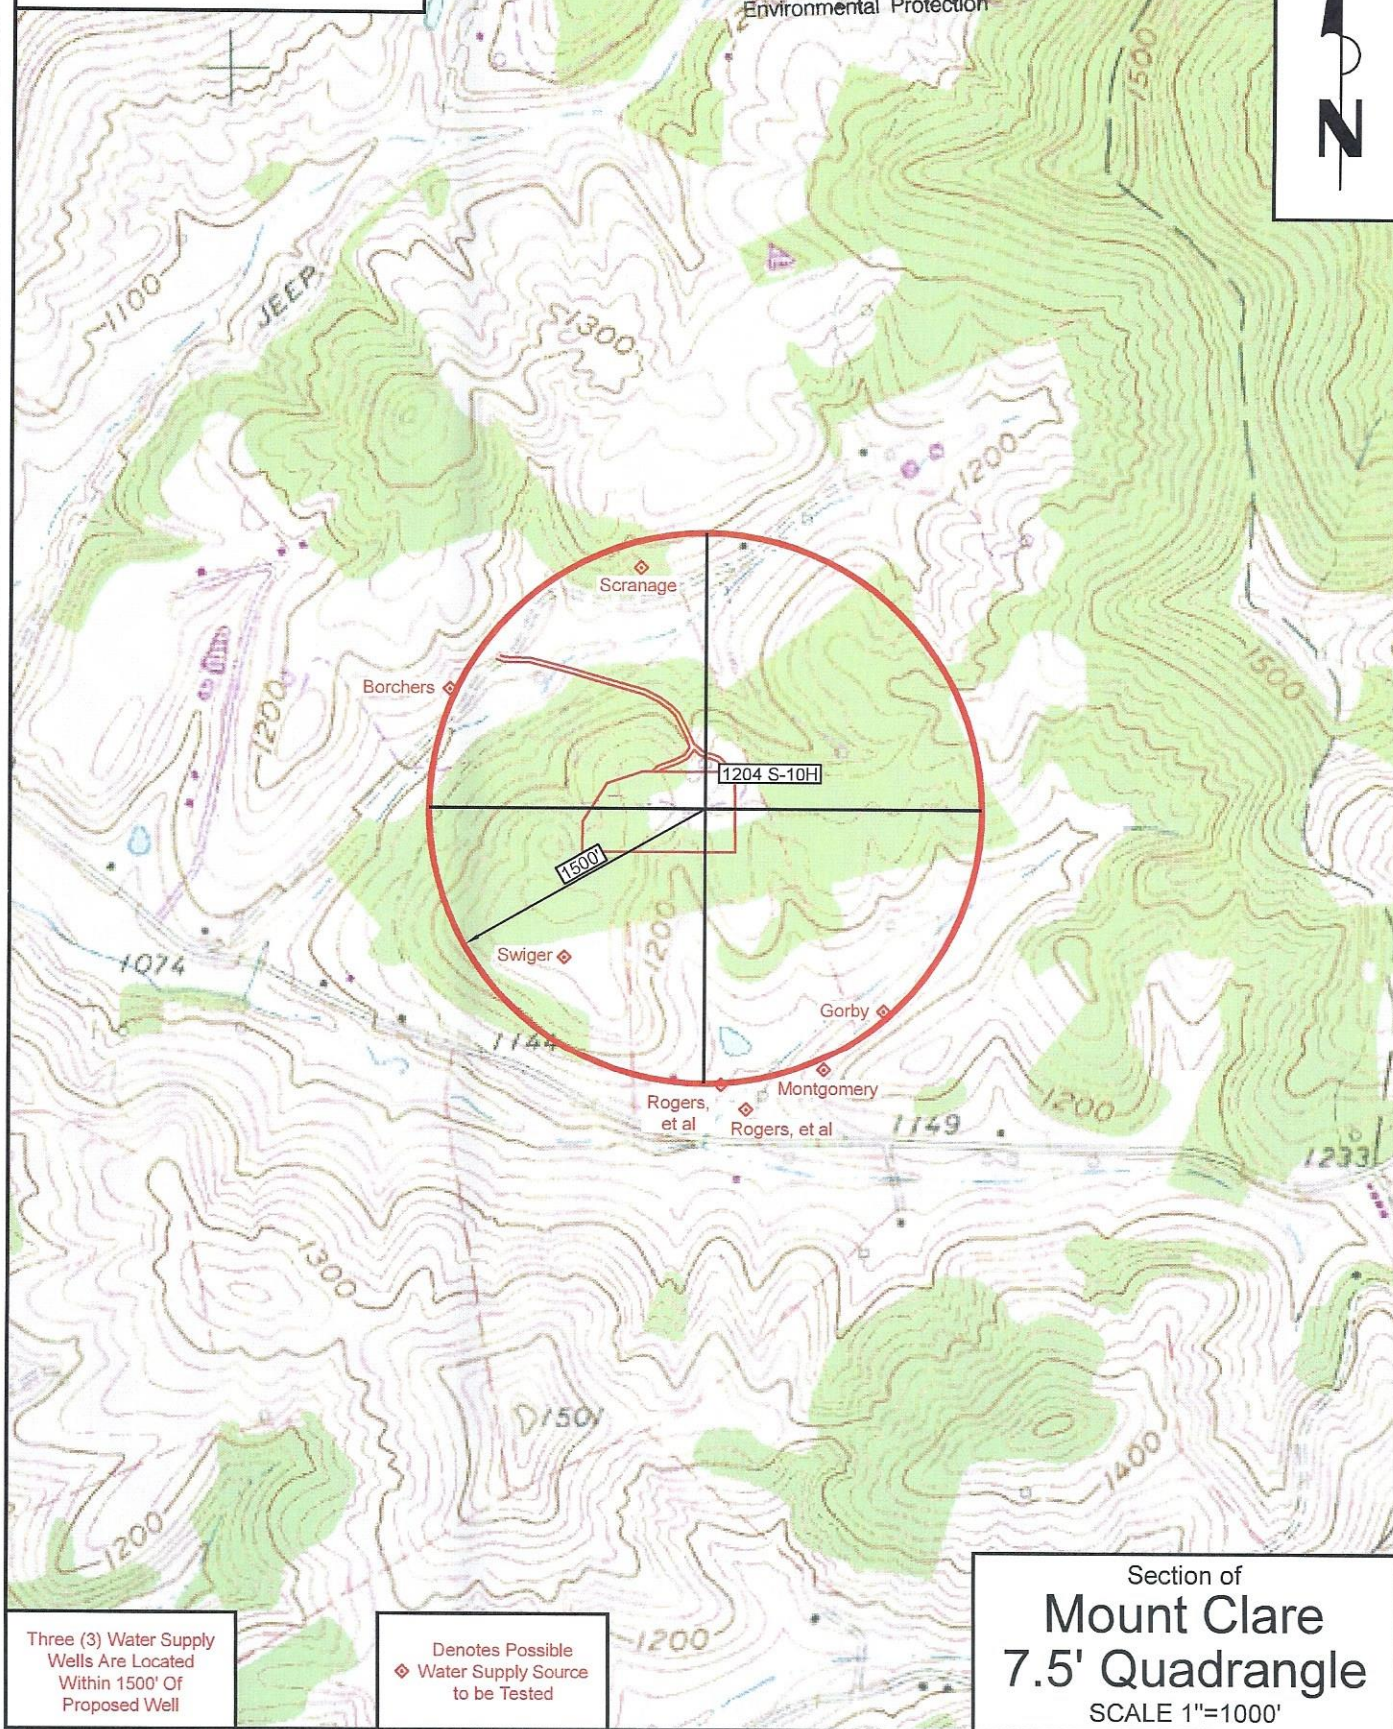

05/09/2025

3,103' to Bottom Hole

9,226' to Top Hole

HG Energy II Appalachia, LLC
Well No. Scranage 1204 S-10H

APR 03 2025




Page 1 of 3

WV Department of
Environmental Protection

TOP LATITUDE 39 - 10 - 00
BTM LATITUDE 39 - 07 - 30


TOP HOLE LONGITUDE 80 - 17 - 30
BTM HOLE LONGITUDE 80 - 17 - 30

2,580' to Bottom Hole

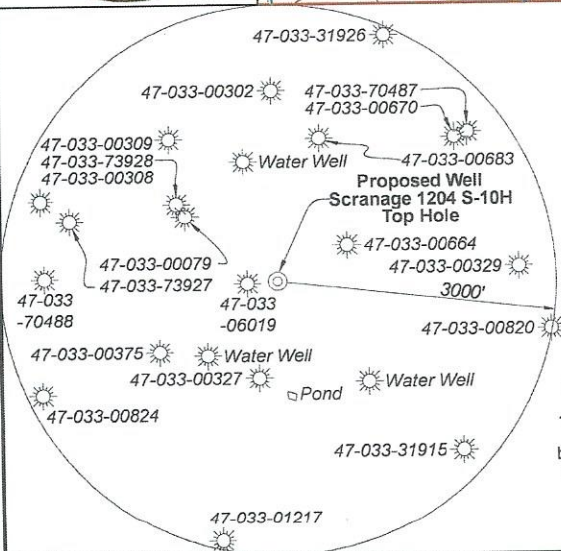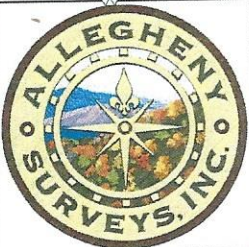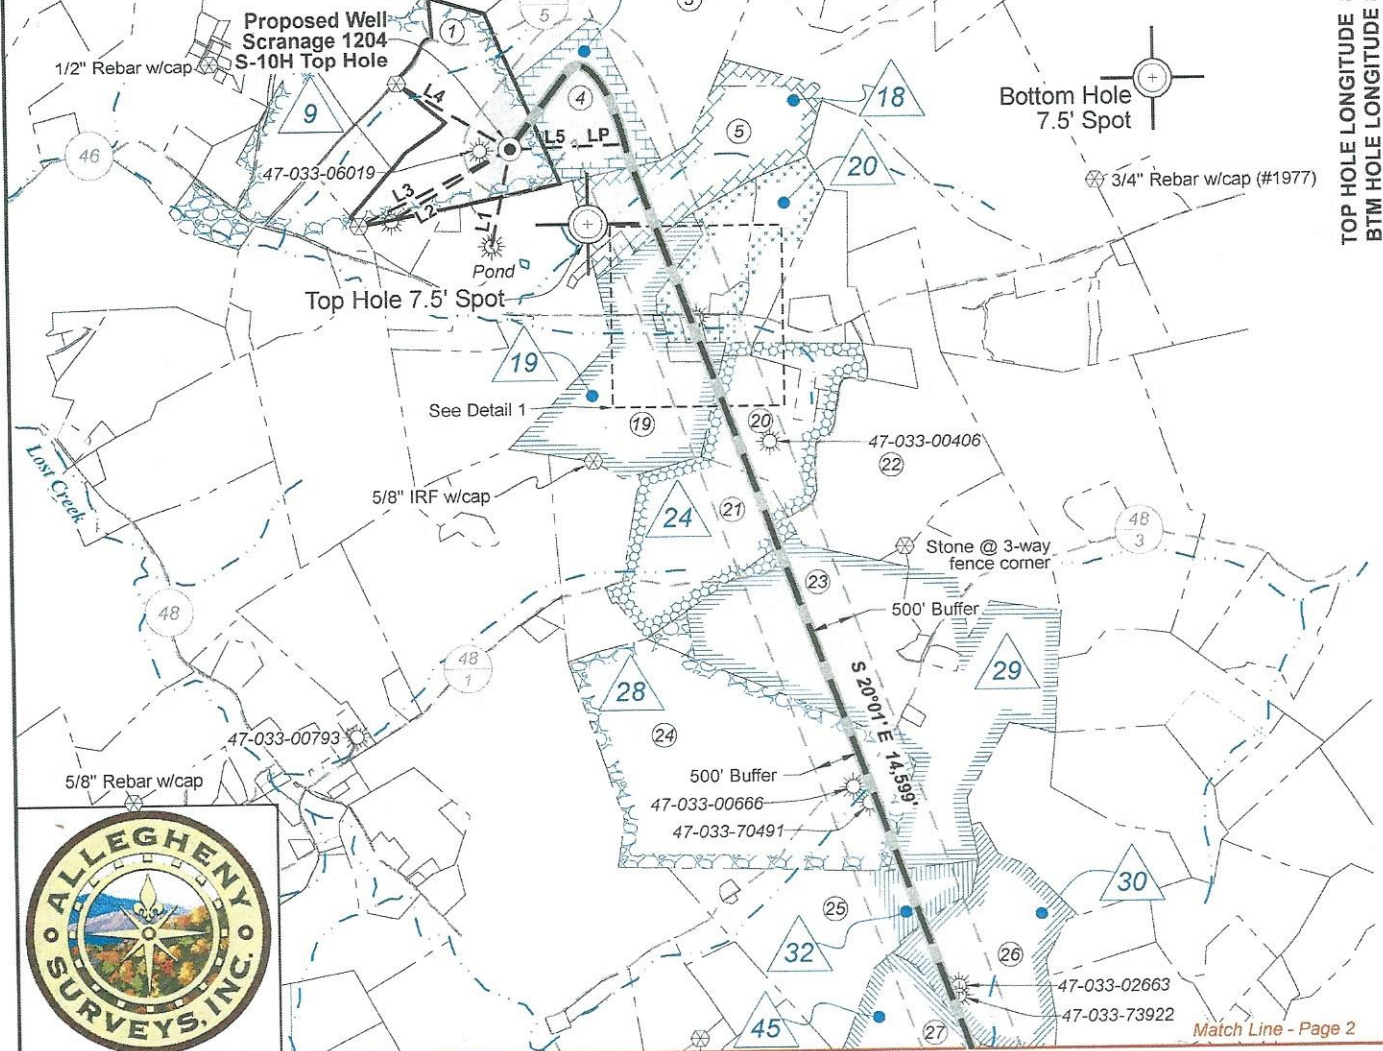

Note: 3 water wells and 1 pond were found within 1500' of proposed well. No occupied dwellings or buildings 2,500 square feet or larger used to house or shelter dairy cattle or poultry husbandry are located within 625' of the center of the well pad.

Tag	Bearing	Dist.	Monument
L1	N 11°19' E	1,071.7'	47-033-00327
L2	N 59°18' E	1,492.3'	47-033-00375
L3	N 63°26' E	1,824.1'	5/8" Rebar
L4	S 58°52' E	1,409.8'	5/8" Rebar w/ cap
L5	N 88°00' E	1,239.0'	Landing Point

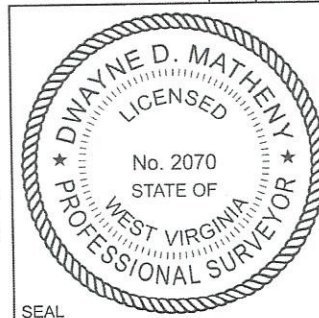

I, the undersigned, hereby certify that this plat is correct to the best of my knowledge and belief and shows all the information required by law and the rules issued and prescribed by the Department of Environmental Protection.

Dwayne D. Matheny
Dwayne D. Matheny, P.S. 2070

FILE NO: 155-36-G-19
DRAWING NO: Scranage 1204 S-10H Well Plat
SCALE: 1" = 2000'
MINIMUM DEGREE OF ACCURACY: Submeter
PROVEN SOURCE OF ELEVATION: CORS, Bridgeport, WV

STATE OF WEST VIRGINIA
DEPARTMENT OF ENVIRONMENTAL PROTECTION
OIL AND GAS DIVISION

DATE: March 11 20 25
OPERATOR'S WELL NO. Scranage 1204 S-10H
API WELL NO
47 - 033 - 06103
STATE COUNTY PERMIT

WELL TYPE: ☐ OIL ☒ GAS ☐ LIQUID INJECTION ☐ WASTE DISPOSAL
(IF GAS) PRODUCTION: ☐ STORAGE ☐ DEEP ☒ SHALLOW

LOCATION: ELEVATION: 1,247.6' WATERSHED: Lost Creek

DISTRICT: Grant / Hackers Creek

SURFACE OWNER: David K. Scranage

ROYALTY OWNER: C.S. Gribble, et al

PROPOSED WORK: ☒ DRILL ☐ CONVERT ☐ DRILL DEEPER ☒ FRACTURE OR STIMULATE ☐ PLUG OFF OLD FORMATION
☒ PERFORATE NEW FORMATION ☐ OTHER PHYSICAL CHANGE IN WELL (SPECIFY)

☐ PLUG AND ABANDON ☐ CLEAN OUT AND REPLUG TARGET FORMATION: Marcellus Shale ESTIMATED DEPTH: 7,080' TVD 22,500' MD


WELL OPERATOR: HG Energy II Appalachia, LLC
ADDRESS: 5260 Dupont Road
Parkersburg, WV 26101

DESIGNATED AGENT: Diane C. White
ADDRESS: 5260 Dupont Road
Parkersburg, WV 26101


05/09/2025



Wellhead Layout (NTS)

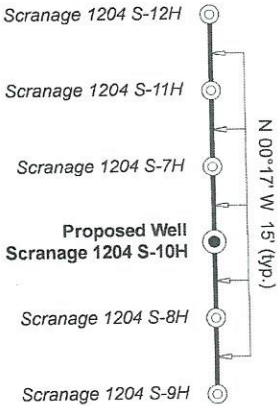


Well Location References
 Not to Scale

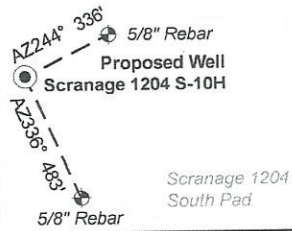

Legend

- Proposed gas well
- Well Reference, as noted
- Monument, as noted
- Existing Well, as noted
- Creek or Drain
- Existing Road
- Surface boundary (approx.)
- County line (approx.)

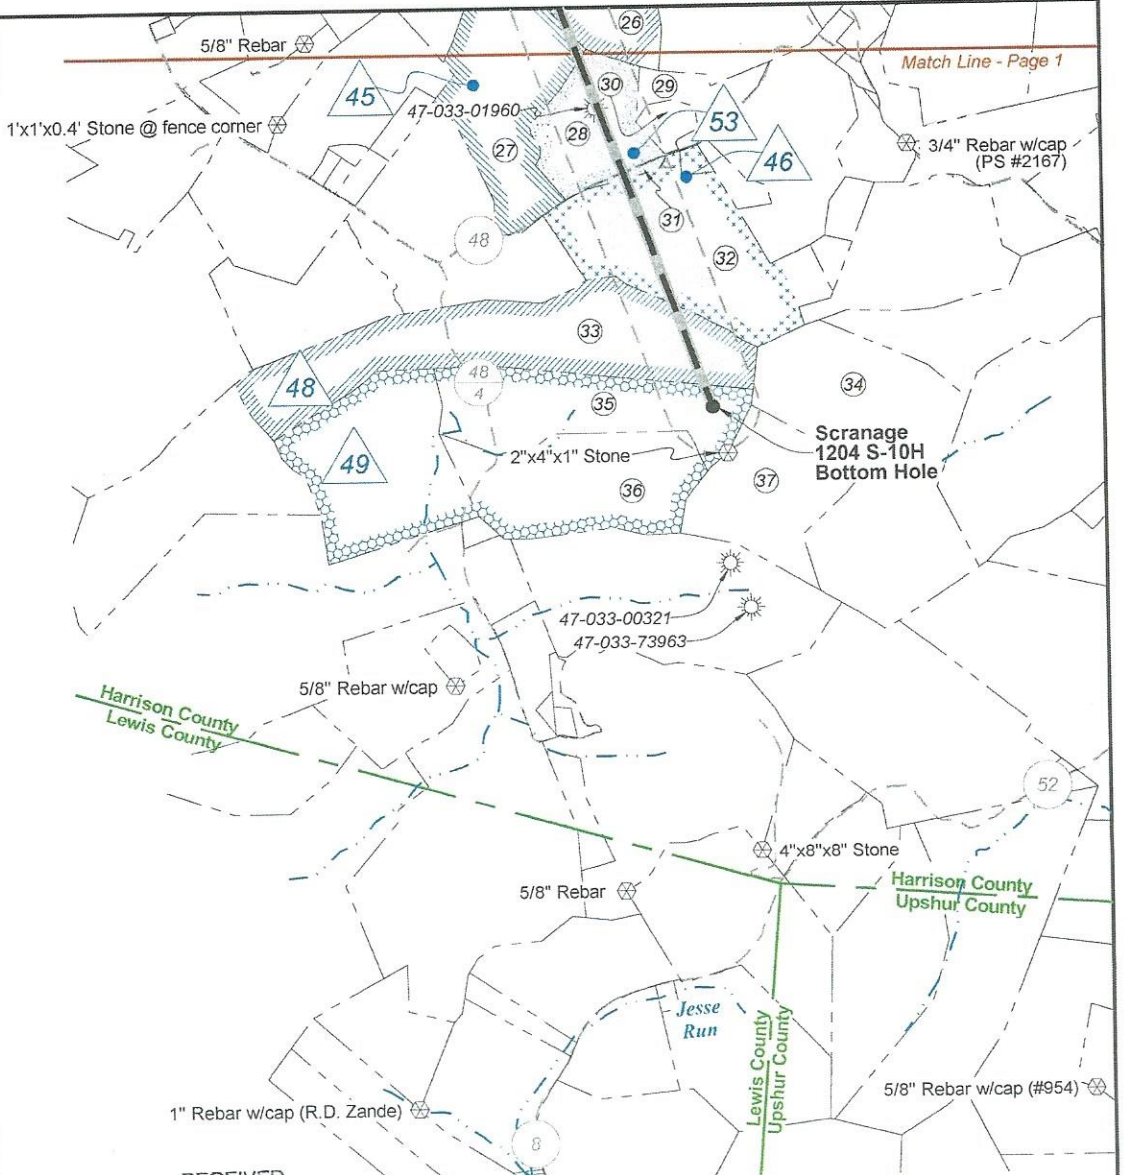

RECEIVED
 Office of Oil and Gas

APR 03 2025

WV Department of
 Environmental Protection

West Virginia Coordinate
 System of 1927, North Zone
 based upon Differential GPS
 Measurements.

Notes: Well No.
 Scrannage 1204 S-10H
 WVCS 1927, North Zone
 Top Hole Coordinates
 Lat: 39°09'20.11"
 Lon: 80°19'27.16"
 Landing Point Coordinates
 Lat: 39°09'20.45"
 Lon: 80°19'11.43"
 Bottom Hole Coordinates
 Lat: 39°07'04.49"
 Lon: 80°18'09.38"

UTM Zone 17, NAD 1983
 Plat orientation and corner and well references are based
 upon the grid north meridian. Well location references are
 based upon the magnetic meridian.

Notes: Well No.
 Scrannage 1204 S-10H
 UTM NAD 1983 (USF)
 Top Hole Coordinates
 N: 14,220,018.73'
 E: 1,832,037.25'
 Landing Point Coordinates
 N: 14,220,062.06'
 E: 1,833,275.47'
 Bottom Hole Coordinates
 N: 14,206,349.01'
 E: 1,838,267.04'

Notes: Well No.
 Scrannage 1204 S-10H
 UTM NAD 1983 (Meters)
 Top Hole Coordinates
 N: 4,334,270.377m
 E: 558,406.071m
 Landing Point Coordinates
 N: 4,334,283.584m
 E: 558,783.481m
 Bottom Hole Coordinates
 N: 4,330,103.838m
 E: 560,304.914m

FILE NO: 155-36-G-19

DRAWING NO: Scrannage 1204 S-10H Well Plat

SCALE: 1" = 2000'

MINIMUM DEGREE OF ACCURACY:
 Submeter

PROVEN SOURCE OF ELEVATION:
 CORS, Bridgeport, WV

STATE OF WEST VIRGINIA
 DEPARTMENT OF ENVIRONMENTAL PROTECTION
 OIL AND GAS DIVISION

DATE: March 11 20 25

OPERATOR'S WELL NO. Scrannage 1204 S-10H

API WELL NO

47 - 033 - 06103
 STATE COUNTY PERMIT

WELL TYPE: ☐ OIL ☒ GAS ☐ LIQUID INJECTION ☐ WASTE DISPOSAL
 (IF GAS) PRODUCTION: ☐ STORAGE ☐ DEEP ☒ SHALLOW

LOCATION: ELEVATION: 1,247.6' WATERSHED: Lost Creek

DISTRICT: Grant / Hackers Creek

SURFACE OWNER: David K. Scrannage

ROYALTY OWNER: C. S. Gribble, et al

PROPOSED WORK: ☒ DRILL ☐ CONVERT ☐ DRILL DEEPER ☒ FRACTURE OR STIMULATE ☐ PLUG OFF OLD FORMATION
☒ PERFORATE NEW FORMATION ☐ OTHER PHYSICAL CHANGE IN WELL (SPECIFY)

☐ PLUG AND ABANDON ☐ CLEAN OUT AND REPLUG TARGET FORMATION: Marcellus Shale ESTIMATED DEPTH: 7,080' TVD 22,500' MD

WELL OPERATOR: HG Energy II Appalachia, LLC

ADDRESS: 5260 Dupont Road

Parkersburg, WV 26101

DESIGNATED AGENT: Diane C. White

ADDRESS: 5260 Dupont Road

Parkersburg, WV 26101

QUADRANGLE: Top: Mount Clare
 Btm: Berlin

COUNTY: Harrison / Lewis

ACREAGE: 56.48

ACREAGE: 140

05/09/2025




RECEIVED
Office of Oil and Gas

APR 03 2025

WV Department of
Environmental Protection

ID	Lease
8	J.C. McWhorter, et ux, et al
9	C.S. Gribble
18	Carl J. White, et ux, et al
19	O.F. Peterson, et ux, et al
20	Rosa V. Dawson, et ux
24	Central Pittsburgh Coal Corporation
28	Russell D. Bishop, et al
29	E.H. & Rena R. Bond, his wife
30	Carson R. Fogg
32	Edison O. Law, et ux, et al
45	Ray Swisher, et al
46	Louis A. Blake, et ux
48	The Harrison County Bank
49	Carrie Blake, widow
53	Robert L. & Virginia G. Blake, his wife

Detail 1 (Scale 1"=500')

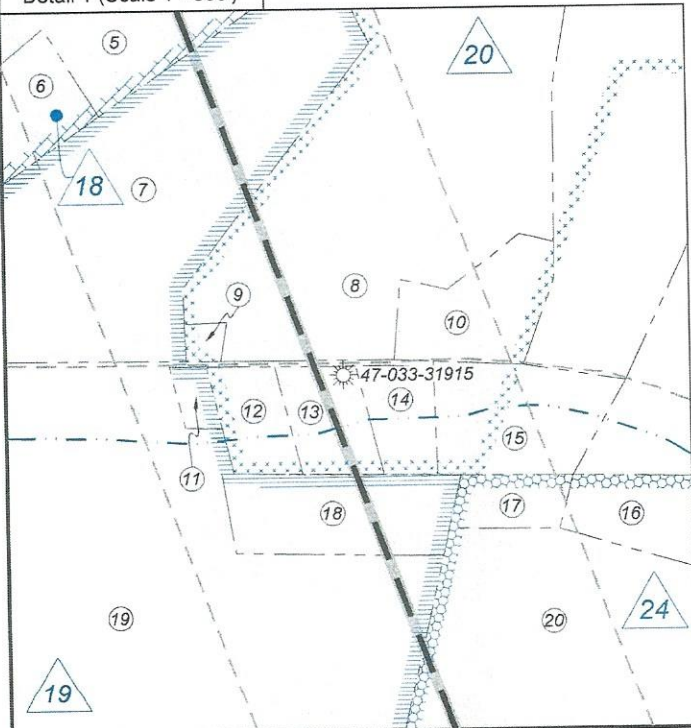

Harrison County				
No.	TM / Par	Owner	Bk / Pg	Ac.
1	447 / 9	David K. Scrannage	1259 / 986	56.48
2	427 / 36	Louis J. & Robin L. Andy	1037 / 97	20.00
3	427 / 38	John R. & Francis K. Alsbrooks	1604 / 1046	73.00
4	427 / 37	John R. & Francis K. Alsbrooks	1604 / 1046	30.00
5	447 / 14	Troy A. Gorby	1437 / 868	49.20
6	447 / 14.1	Troy A. Gorby	1437 / 868	2.80
7	447 / 15	William G. Post	1494 / 556	14.16
8	447 / 18.2	Gary & Joanne Carr	1035 / 808	18.79
9	447 / 16	William G. Post	1040 / 29	0.25
10	447 / 18.3	Gary L. & Pamela J. Carr	1391 / 1289	2.57
11	447 / 17	Thomas L. McCormick	1509 / 364	2.57
12	447 / 19.2	Thomas L. & Jeannie D. McCormick	1251 / 599	1.27
13	447 / 19.1	Thomas L. & Jeannie D. McCormick	1106 / 10	1.72
14	447 / 19.3	Thomas L. & Jeannie D. McCormick	1135 / 196	1.27
15	447 / 19	Ronald R. & Jane C. Watson	1425 / 179	3.00
16	448 / 17.5	Richard L. McClain, et al	1481 / 323	10.02
17	448 / 17.4	Ronald R. & Jane C. Watson (LE), et al	1425 / 179	1.00
18	447 / 31.1	Thomas L. & Jeannie D. McCormick	1296 / 92	3.00
19	447 / 31	Theresa D. & Vincent J. Post, Jr.	1310 / 1241	48.34
20	448 / 17	Richard Nuzum	1754 / 1156	36.11
21	447 / 41	Richard Nuzum	1754 / 1156	51.15
22	448 / 18	Virgil L. & Pamela M. McNemar	1323 / 366	90.33
23	448 / 24	Richard E. Law	W204 / 81	153.71
24	467 / 28	Cheryl B. Cornwell	W135 / 269	112.50
25	468 / 10	Fred O. Law	W204 / 81	75.00
26	468 / 11	Nelson Fogg, et al	W209 / 589	61.05
27	468 / 21	Jean L. Shaver	W158 / 777	58.55
28	468 / 22	Jason Fogg	W209 / 589	31.45
29	468 / 23	John W. Pierson	1662 / 1114	12.60
30	468 / 23.1	John W. Pierson	1579 / 469	5.60
31	468 / 22.1	Tammy K. Lantz	1322 / 1114	1.42
32	468 / 31	Theresa R. Blake, et al	1624 / 462	77.50
33	468 / 66	Darlene M. Lapeer	1281 / 851	88.50
34	468 / 67	Barry E. & Karen J. McClain	1569 / 1291	57.07
35	488 / 1	Amy J. Dawson	1526 / 292	54.86
36	488 / 2	Amy J. Dawson	1526 / 292	60.00
37	488 / 3	George W. Dawson, et al	1418 / 331	44.75

FILE NO: 155-36-G-19

DRAWING NO: Scrannage 1204 S-10H Well Plat

SCALE: 1" = 2000'

MINIMUM DEGREE OF ACCURACY:
Submeter

PROVEN SOURCE OF ELEVATION:
CORS, Bridgeport, WV

STATE OF WEST VIRGINIA
DEPARTMENT OF ENVIRONMENTAL PROTECTION
OIL AND GAS DIVISION

DATE: March 11 20 25

OPERATOR'S WELL NO: Scrannage 1204 S-10H

API WELL NO

47 - 033 - 06103
STATE COUNTY PERMIT

WELL TYPE: ☐ OIL ☒ GAS ☐ LIQUID INJECTION ☐ WASTE DISPOSAL
(IF GAS) PRODUCTION: ☐ STORAGE ☐ DEEP ☒ SHALLOW

LOCATION: ELEVATION: 1,247.6' WATERSHED: Lost Creek

DISTRICT: Grant / Hackers Creek

SURFACE OWNER: David K. Scrannage

ROYALTY OWNER: C.S. Gribble, et al

PROPOSED WORK: ☒ DRILL ☐ CONVERT ☐ DRILL DEEPER ☒ FRACTURE OR STIMULATE ☐ PLUG OFF OLD FORMATION
☒ PERFORATE NEW FORMATION ☐ OTHER PHYSICAL CHANGE IN WELL (SPECIFY) _____

☐ PLUG AND ABANDON ☐ CLEAN OUT AND REPLUG TARGET FORMATION: Marcellus Shale ESTIMATED DEPTH: 7,080' TVD 22,500' MD

WELL OPERATOR: HG Energy II Appalachia, LLC

DESIGNATED AGENT: Diane C. White

ADDRESS: 5260 Dupont Road
Parkersburg, WV 26101

ADDRESS: 5260 Dupont Road
Parkersburg, WV 26101

QUADRANGLE: Top: Mount Clare
Btm: Berlin
COUNTY: Harrison / Lewis

ACREAGE: 56.48
05/09/2025
ACREAGE: 140