

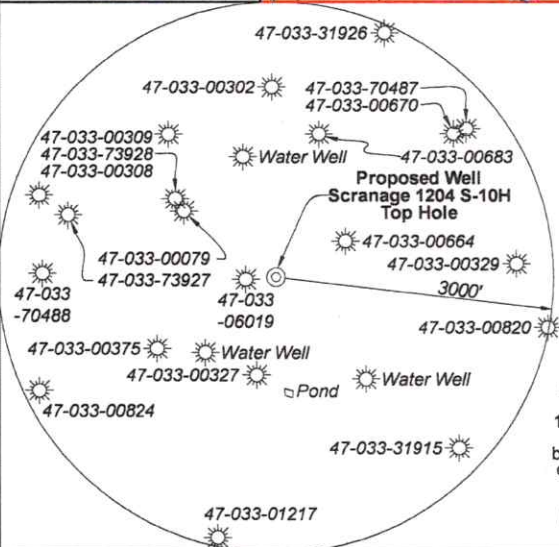
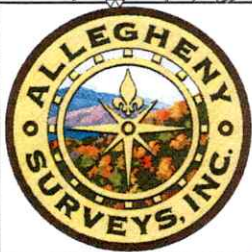


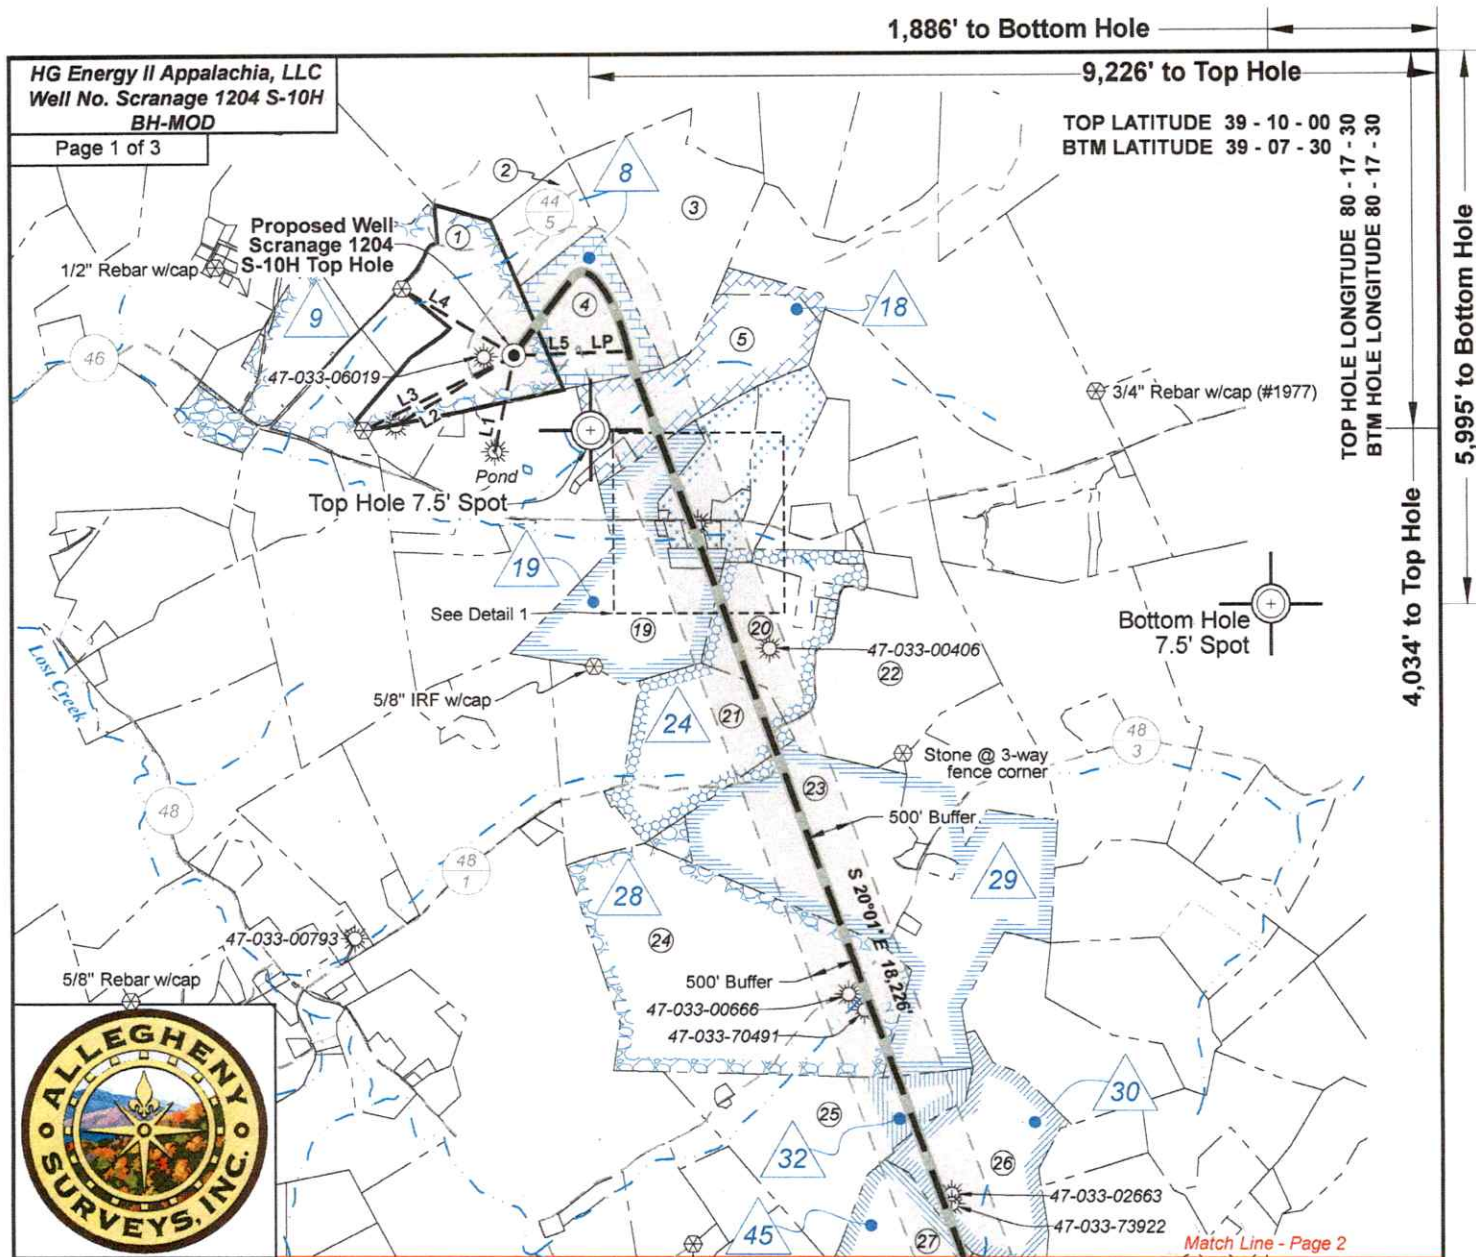

Note: 3 water wells and 1 pond were found within 1500' of proposed well. No occupied dwellings or buildings 2,500 square feet or larger used to house or shelter dairy cattle or poultry husbandry are located within 625' of the center of the well pad.

Tag	Bearing	Dist.	Monument
L1	N 11°19' E	1,071.7'	47-033-00327
L2	N 59°18' E	1,492.3'	47-033-00375
L3	N 63°26' E	1,824.1'	5/8" Rebar
L4	S 58°52' E	1,409.8'	5/8" Rebar w/ cap
L5	N 88°00' E	1,239.0'	Landing Point

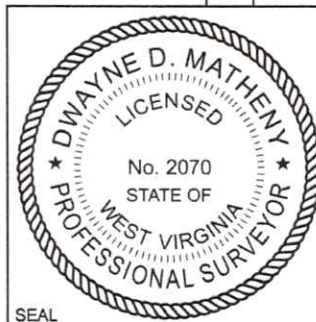

I, the undersigned, hereby certify that this plat is correct to the best of my knowledge and belief and shows all the information required by law and the rules issued and prescribed by the Department of Environmental Protection.

Dwayne D. Matheny
Dwayne D. Matheny, P.S. 2070

FILE NO: 155-36-G-19
DRAWING NO: Scranage 1204 S-10H Well Plat
SCALE: 1" = 2000'
MINIMUM DEGREE OF ACCURACY: Submeter
PROVEN SOURCE OF ELEVATION: CORS, Bridgeport, WV

STATE OF WEST VIRGINIA
DEPARTMENT OF ENVIRONMENTAL PROTECTION
OIL AND GAS DIVISION

DATE: July 25 20 25
OPERATOR'S WELL NO. Scranage 1204 S-10H
API WELL NO
47 - 033 - 06103
STATE COUNTY PERMIT

WELL TYPE: ☐ OIL ☒ GAS ☐ LIQUID INJECTION ☐ WASTE DISPOSAL
(IF GAS) PRODUCTION: ☐ STORAGE ☐ DEEP ☒ SHALLOW

LOCATION: ELEVATION: 1,247.6' WATERSHED: Lost Creek

DISTRICT: Grant / Hackers Creek

SURFACE OWNER: David K. Scranage

ROYALTY OWNER: C.S. Gribble, et al

PROPOSED WORK: ☒ DRILL ☐ CONVERT ☐ DRILL DEEPER ☒ FRACTURE OR STIMULATE ☐ PLUG OFF OLD FORMATION
☐ PERFORATE NEW FORMATION ☒ OTHER PHYSICAL CHANGE IN WELL (SPECIFY) BH-MOD

☐ PLUG AND ABANDON ☐ CLEAN OUT AND REPLUG TARGET FORMATION: Marcellus Shale ESTIMATED DEPTH: 7,080' TVD 26,127' MD

WELL OPERATOR: HG Energy II Appalachia, LLC

DESIGNATED AGENT: Diane C. White

ADDRESS: 5260 Dupont Road
Parkersburg, WV 26101


ADDRESS: 5260 Dupont Road
Parkersburg, WV 26101

Top: Mount Clare
Btm: Berlin
QUADRANGLE:
COUNTY: Harrison / Lewis


ACREAGE: 5.48
08/08/2025
ACREAGE: 140



Wellhead Layout (NTS)

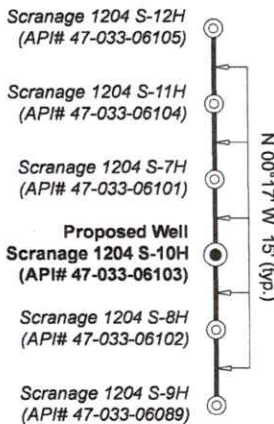


Well Location References
Not to Scale

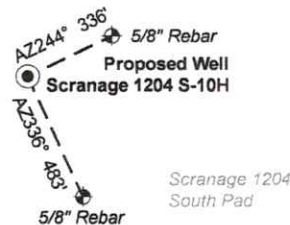

Legend

- Proposed gas well
- Well Reference, as noted
- Monument, as noted
- Existing Well, as noted
- Creek or Drain
- Existing Road
- Surface boundary (approx.)
- County line (approx.)

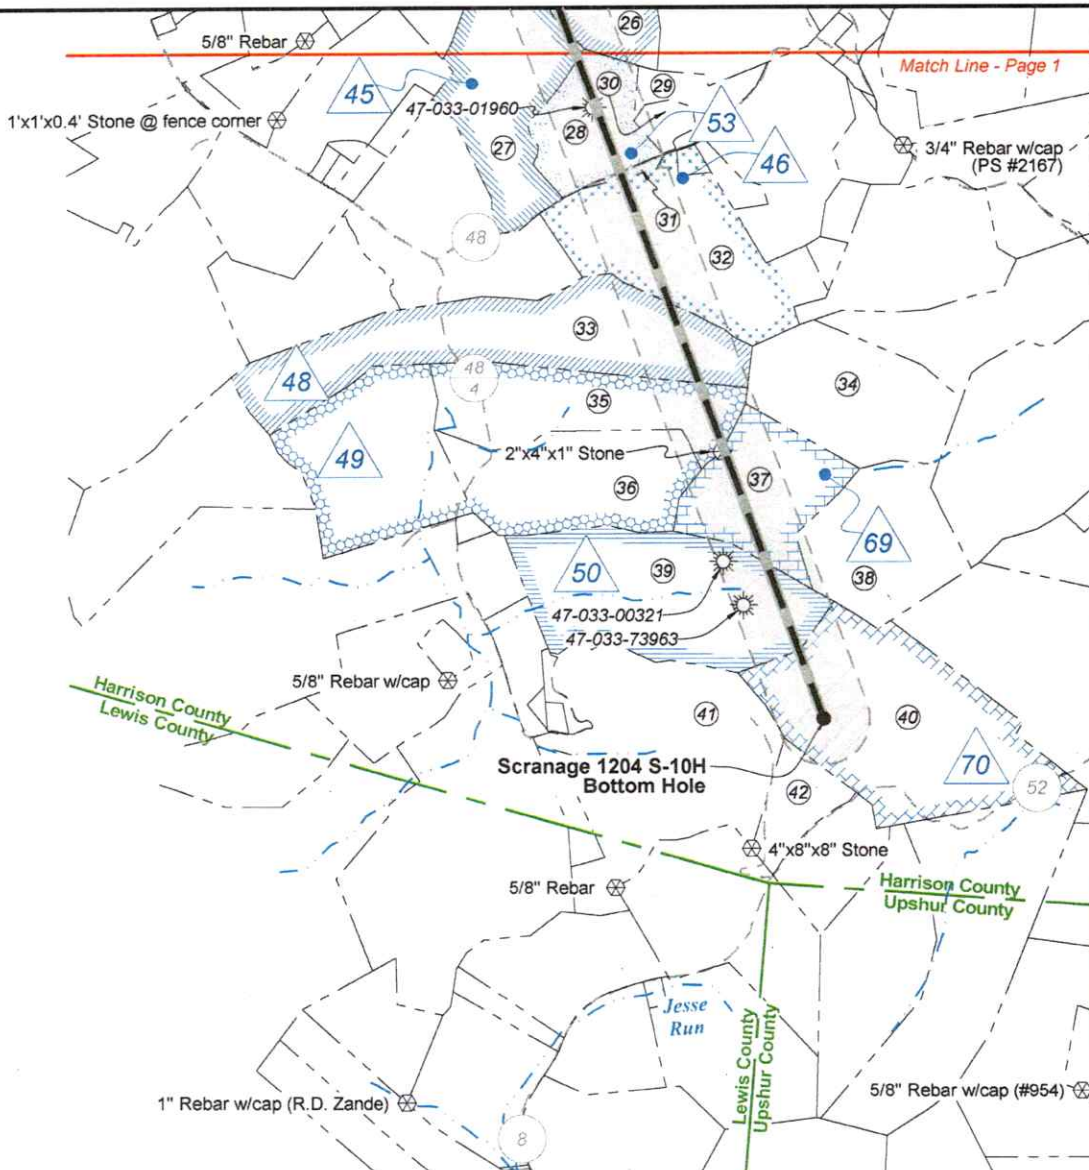

West Virginia Coordinate
System of 1927, North Zone
based upon Differential GPS
Measurements.

Notes: Well No.
Scranage 1204 S-10H
WVCS 1927, North Zone
Top Hole Coordinates
Lat: 39°09'20.11"
Lon: 80°19'27.16"
Landing Point Coordinates
Lat: 39°09'20.45"
Lon: 80°19'11.43"
Bottom Hole Coordinates
Lat: 39°06'30.72"
Lon: 80°17'53.93"

UTM Zone 17, NAD 1983
Plat orientation and corner and well references are based
upon the grid north meridian. Well location references are
based upon the magnetic meridian.

Notes: Well No.
Scranage 1204 S-10H
UTM NAD 1983 (USFS)
Top Hole Coordinates
N: 14,220,018.73'
E: 1,832,037.25'
Landing Point Coordinates
N: 14,220,062.06'
E: 1,833,275.47'
Bottom Hole Coordinates
N: 14,202,943.40'
E: 1,839,510.51'

Notes: Well No.
Scranage 1204 S-10H
UTM NAD 1983 (Meters)
Top Hole Coordinates
N: 4,334,270.377m
E: 558,406.071m
Landing Point Coordinates
N: 4,334,283.584m
E: 558,783.481m
Bottom Hole Coordinates
N: 4,329,065.806m
E: 560,683.925m

FILE NO: 155-36-G-19
DRAWING NO: Scranage 1204 S-10H Well Plat
SCALE: 1" = 2000'
MINIMUM DEGREE OF ACCURACY:
Submeter
PROVEN SOURCE OF ELEVATION:
CORS, Bridgeport, WV

STATE OF WEST VIRGINIA
DEPARTMENT OF ENVIRONMENTAL PROTECTION
OIL AND GAS DIVISION

DATE: July 25 20 25
OPERATOR'S WELL NO. Scranage 1204 S-10H
API WELL NO
47 - 033 - 06103
STATE COUNTY PERMIT

WELL TYPE: ☐ OIL ☒ GAS ☐ LIQUID INJECTION ☐ WASTE DISPOSAL
(IF GAS) PRODUCTION: ☐ STORAGE ☐ DEEP ☒ SHALLOW

LOCATION: ELEVATION: 1,247.6' WATERSHED: Lost Creek

DISTRICT: Grant / Hackers Creek

SURFACE OWNER: David K. Scranage

ROYALTY OWNER: C.S. Gribble, et al

PROPOSED WORK: ☒ DRILL ☐ CONVERT ☐ DRILL DEEPER ☒ FRACTURE OR STIMULATE ☐ PLUG OFF OLD FORMATION
☐ PERFORATE NEW FORMATION ☒ OTHER PHYSICAL CHANGE IN WELL (SPECIFY) BH-MOD

☐ PLUG AND ABANDON ☐ CLEAN OUT AND REPLUG TARGET FORMATION: Marcellus Shale ESTIMATED DEPTH: 7,080' TVD 26,127' MD

WELL OPERATOR: HG Energy II Appalachia, LLC

DESIGNATED AGENT: Diane C. White

ADDRESS: 5260 Dupont Road
Parkersburg, WV 26101


ADDRESS: 5260 Dupont Road
Parkersburg, WV 26101

QUADRANGLE: Top: Mount Clare
Btm: Berlin
COUNTY: Harrison / Lewis
ACREAGE: 58.48
08/08/2025
ACREAGE: 140



ID	Lease
8	J.C. McWhorter, et ux, et al
9	C.S. Gribble
18	Carl J. White, et ux, et al
19	O.F. Peterson, et ux, et al
20	Rosa V. Dawson, et vir
24	Central Pittsburgh Coal Corporation
28	Russell D. Bishop, et al
29	Russell D. Bishop, et ux, et al
30	Carson R. Fogg
32	Edison O. Law, et ux, et al
45	Ray Swisher, et al
46	Lyle L. Blake, et ux
48	The Harrison Co. Bank
49	Carrie Blake, Widow
50	Allen S. Gregory, et al
53	Carrie Blake, Widow
69	Marilyn S. Walton, et al
70	Joyce E. Ward

Detail 1 (Scale 1"=500')

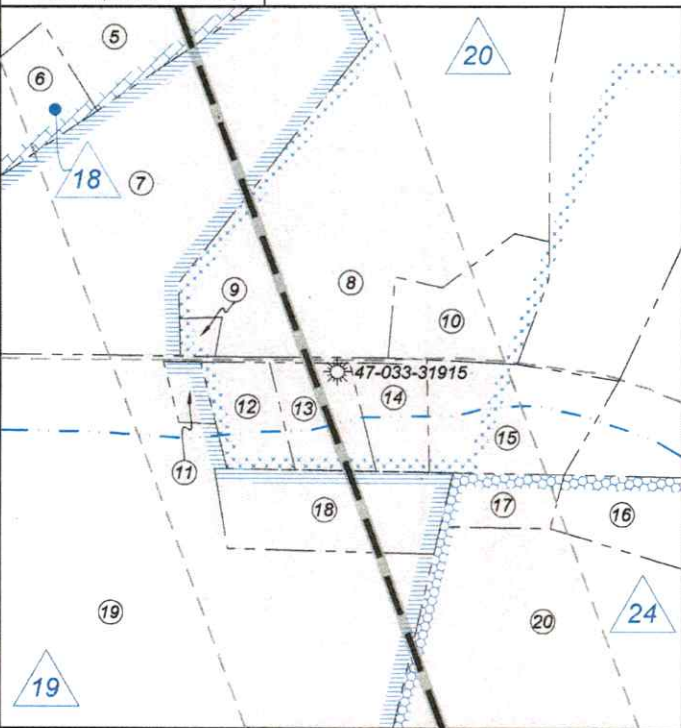

Harrison County				
No.	TM / Par	Owner	Bk / Pg	Ac.
1	447 / 9	David K. Scrannage	1259 / 986	56.48
2	427 / 36	Louis J. & Robin L. Andy	1037 / 97	20.00
3	427 / 38	John R. & Francis K. Alsbrooks	1604 / 1046	73.00
4	427 / 37	John R. & Francis K. Alsbrooks	1604 / 1046	30.00
5	447 / 14	Troy A. Gorby	1437 / 868	49.20
6	447 / 14.1	Troy A. Gorby	1437 / 868	2.80
7	447 / 15	William G. Post	1494 / 556	14.16
8	447 / 18.2	Gary & Joanne Carr	1035 / 808	18.79
9	447 / 16	William G. Post	1040 / 29	0.25
10	447 / 18.3	Gary L. & Pamela J. Carr	1391 / 1289	2.57
11	447 / 17	Thomas L. McCormick	1509 / 364	2.57
12	447 / 19.2	Thomas L. & Jeannie D. McCormick	1251 / 599	1.27
13	447 / 19.1	Thomas L. & Jeannie D. McCormick	1106 / 10	1.72
14	447 / 19.3	Thomas L. & Jeannie D. McCormick	1135 / 196	1.27
15	447 / 19	Ronald R. & Jane C. Watson	1425 / 179	3.00
16	448 / 17.5	Richard L. McClain, et al	1481 / 323	10.02
17	448 / 17.4	Ronald R. & Jane C. Watson (LE), et al	1425 / 179	1.00
18	447 / 31.1	Thomas L. & Jeannie D. McCormick	1296 / 92	3.00
19	447 / 31	Theresa D. & Vincent J. Post, Jr.	1310 / 1241	48.34
20	448 / 17	Richard Nuzum	1754 / 1156	36.11
21	447 / 41	Richard Nuzum	1754 / 1156	51.15
22	448 / 18	Virgil L. & Pamela M. McNemar	1323 / 366	90.33
23	448 / 24	Richard E. Law	W204 / 81	153.71
24	467 / 28	Cheryl B. Cornwell	W135 / 269	112.50
25	468 / 10	Fred O. Law	W204 / 81	75.00
26	468 / 11	Nelson Fogg, et al	W209 / 589	61.05
27	468 / 21	Jean L. Shaver	W158 / 777	58.55
28	468 / 22	Jason Fogg	W209 / 589	31.45
29	468 / 23	John W. Pierson	1662 / 1114	12.60
30	468 / 23.1	John W. Pierson	1579 / 469	5.60
31	468 / 22.1	Tammy K. Lantz	1322 / 1114	1.42
32	468 / 31	Theresa R. Blake, et al	1624 / 462	77.50
33	468 / 66	Darlene M. Lapeer	1281 / 851	88.50
34	468 / 67	Barry E. & Karen J. McClain	1569 / 1291	57.07
35	488 / 1	Amy J. Dawson	1526 / 292	54.86
36	488 / 2	Amy J. Dawson	1526 / 292	60.00
37	488 / 3	George W. Dawson, et al	1418 / 331	44.75
38	488 / 4	Jesse B. & Jennifer L. Shuman	1618 / 1024	50.30
39	488 / 13	Mike Ross, Inc.	1502 / 536	93.00
40	488 / 14	Lawrence G. & Dixie L. Smith	1263 / 629	99.69
41	488 / 11.3	Roy W. & Rhonda M. Martin	1328 / 1001	106.50
42	488 / 19.1	Lynn A. & Maria L. Hughes	1669 / 837	17.31

FILE NO: 155-36-G-19

DRAWING NO: Scrannage 1204 S-10H Well Plat

SCALE: 1" = 2000'

MINIMUM DEGREE OF ACCURACY:
Submeter

PROVEN SOURCE OF ELEVATION:
CORS, Bridgeport, WV

STATE OF WEST VIRGINIA
DEPARTMENT OF ENVIRONMENTAL PROTECTION
OIL AND GAS DIVISION

DATE: July 25 20 25

OPERATOR'S WELL NO: Scrannage 1204 S-10H

API WELL NO

47 — 033 — 06103
STATE COUNTY PERMIT

WELL TYPE: ☐ OIL ☒ GAS ☐ LIQUID INJECTION ☐ WASTE DISPOSAL
(IF GAS) PRODUCTION: ☐ STORAGE ☐ DEEP ☒ SHALLOW

LOCATION: ELEVATION: 1,247.6' WATERSHED: Lost Creek

DISTRICT: Grant / Hackers Creek

SURFACE OWNER: David K. Scrannage

ROYALTY OWNER: C.S. Gribble, et al

LEASE NO: ACREAGE: 140

PROPOSED WORK: ☒ DRILL ☐ CONVERT ☐ DRILL DEEPER ☒ FRACTURE OR STIMULATE ☐ PLUG OFF OLD FORMATION
☐ PERFORATE NEW FORMATION ☒ OTHER PHYSICAL CHANGE IN WELL (SPECIFY) BH-MOD

☐ PLUG AND ABANDON ☐ CLEAN OUT AND REPLUG TARGET FORMATION: Marcellus Shale ESTIMATED DEPTH: 7,080' TVD
26,127' MD

WELL OPERATOR: HG Energy II Appalachia, LLC

DESIGNATED AGENT: Diane C. White

ADDRESS: 5260 Dupont Road
Parkersburg, WV 26101

ADDRESS: 5260 Dupont Road
Parkersburg, WV 26101