


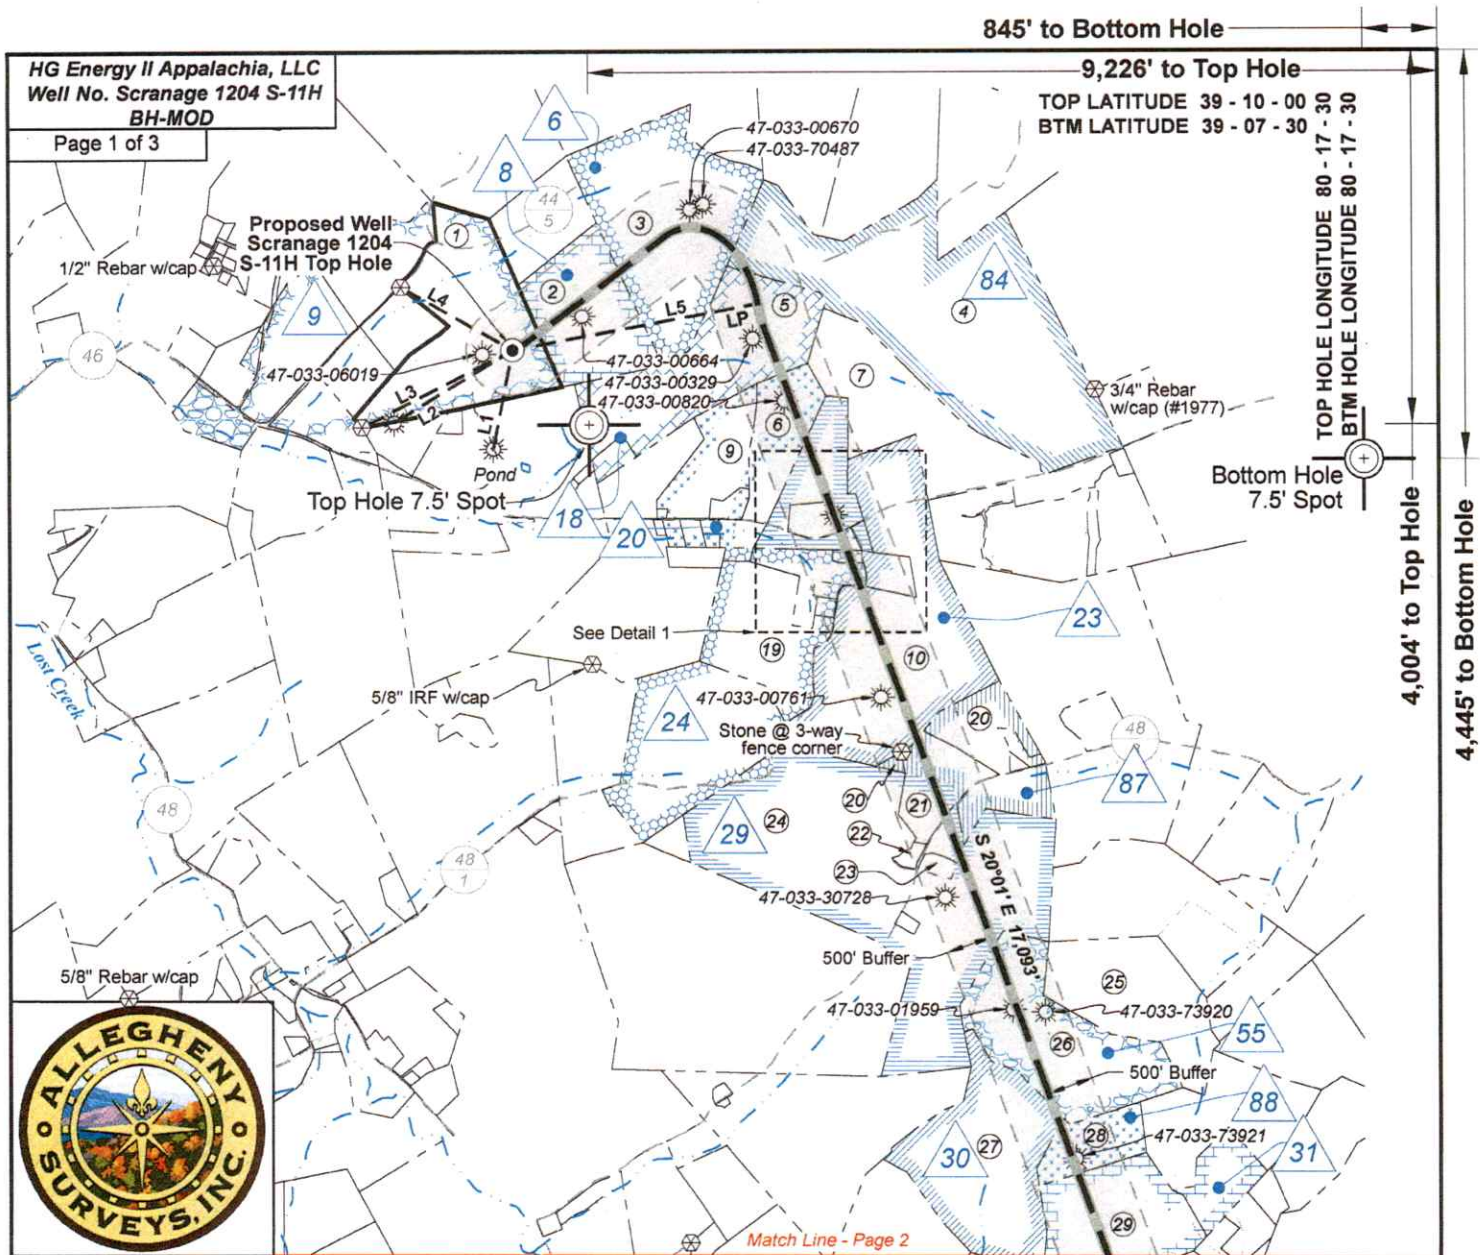

FILE NO: 155-36-G-19

DRAWING NO: Scrannage 1204 S-11H Well Plat

SCALE: 1" = 2000'

MINIMUM DEGREE OF ACCURACY: Submeter

PROVEN SOURCE OF ELEVATION: CORS, Bridgeport, WV

STATE OF WEST VIRGINIA
DEPARTMENT OF ENVIRONMENTAL PROTECTION
OIL AND GAS DIVISION

DATE: July 25 20 25

OPERATOR'S WELL NO: Scrannage 1204 S-11H

API WELL NO
47 - 033 - 06104
STATE COUNTY PERMIT

WELL TYPE: ☐ OIL ☒ GAS ☐ LIQUID INJECTION ☐ WASTE DISPOSAL
(IF GAS) PRODUCTION: ☐ STORAGE ☐ DEEP ☒ SHALLOW

LOCATION: ELEVATION: 1,247.6' WATERSHED: Lost Creek

DISTRICT: Grant / Hackers Creek

SURFACE OWNER: David K. Scrannage

ROYALTY OWNER: C.S. Gribble, et al LEASE NO: ACREAGE: 140

PROPOSED WORK: ☒ DRILL ☐ CONVERT ☐ DRILL DEEPER ☒ FRACTURE OR STIMULATE ☐ PLUG OFF OLD FORMATION
☐ PERFORATE NEW FORMATION ☒ OTHER PHYSICAL CHANGE IN WELL (SPECIFY) BH-MOD

☐ PLUG AND ABANDON ☐ CLEAN OUT AND REPLUG TARGET FORMATION: Marcellus Shale ESTIMATED DEPTH: 7,080' TVD 25,787' MD

WELL OPERATOR: HG Energy II Appalachia, LLC DESIGNATED AGENT: Diane C. White

ADDRESS: 5260 Dupont Road ADDRESS: 5260 Dupont Road
Parkersburg, WV 26101 Parkersburg, WV 26101

Top: Mount Clare
Btm: Berlin

COUNTY: Harrison / Lewis

ACREAGE: 140


08/08/2025

HG Energy II Appalachia, LLC
Well No. Scrannage 1204 S-11H
BH-MOD

Page 2 of 3



Wellhead Layout (NTS)

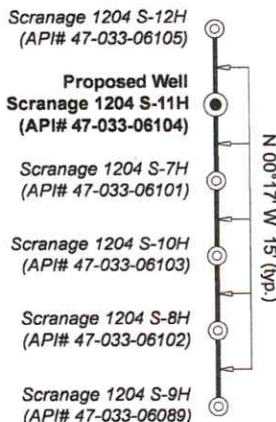


Well Location References
Not to Scale



Legend

- Proposed gas well
- Well Reference, as noted
- Monument, as noted
- Existing Well, as noted
- Creek or Drain
- Existing Road
- Surface boundary (approx.)
- County line (approx.)

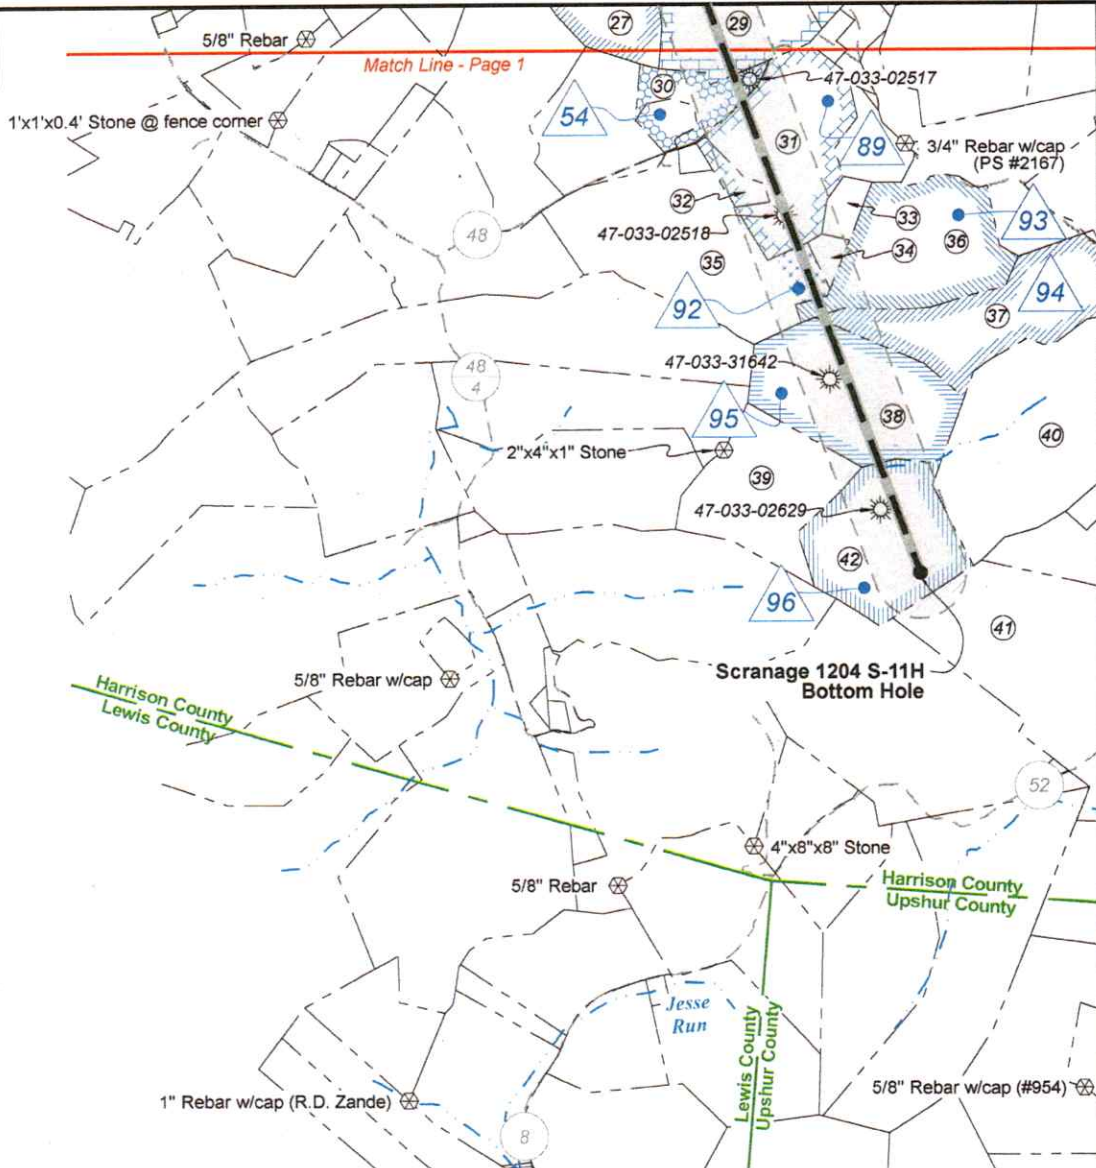

West Virginia Coordinate
System of 1927, North Zone
based upon Differential GPS
Measurements.

Notes: Well No.
Scranage 1204 S-11H
WVCS 1927, North Zone
Top Hole Coordinates
Lat: 39°09'20.41"
Lon: 80°19'27.15"
Landing Point Coordinates
Lat: 39°09'25.23"
Lon: 80°18'53.39"
Bottom Hole Coordinates
Lat: 39°06'46.05"
Lon: 80°17'40.73"

UTM Zone 17, NAD 1983
Plat orientation and corner and well references are based
upon the grid north meridian. Well location references are
based upon the magnetic meridian.

Notes: Well No.
Scranage 1204 S-11H
UTM NAD 1983 (USFS)
Top Hole Coordinates
N: 14,220,048.72'
E: 1,832,037.10'
Landing Point Coordinates
N: 14,220,555.82'
E: 1,834,692.33'
Bottom Hole Coordinates
N: 14,204,501.93'
E: 1,840,538.93'

Notes: Well No.
Scranage 1204 S-11H
UTM NAD 1983 (Meters)
Top Hole Coordinates
N: 4,334,279.518m
E: 558,406.025m
Landing Point Coordinates
N: 4,334,434.083m
E: 559,215.341m
Bottom Hole Coordinates
N: 4,329,540.847m
E: 560,997.388m

FILE NO: 155-36-G-19

DRAWING NO: Scrannage 1204 S-11H Well Plat

SCALE: 1" = 2000'

MINIMUM DEGREE OF ACCURACY:
Submeter

PROVEN SOURCE OF ELEVATION:
CORS, Bridgeport, WV

STATE OF WEST VIRGINIA
DEPARTMENT OF ENVIRONMENTAL PROTECTION
OIL AND GAS DIVISION

DATE: July 25 20 25

OPERATOR'S WELL NO. Scrannage 1204 S-11H

API WELL NO

47 — 033 — 06104
STATE COUNTY PERMIT

WELL TYPE: ☐ OIL ☒ GAS ☐ LIQUID INJECTION ☐ WASTE DISPOSAL
(IF GAS) PRODUCTION: ☐ STORAGE ☐ DEEP ☒ SHALLOW

LOCATION: ELEVATION: 1,247.6' WATERSHED: Lost Creek

DISTRICT: Grant / Hackers Creek

SURFACE OWNER: David K. Scrannage

ROYALTY OWNER: C.S. Gribble, et al

LEASE NO:

ACREAGE: 140

PROPOSED WORK: ☒ DRILL ☐ CONVERT ☐ DRILL DEEPER ☒ FRACTURE OR STIMULATE ☐ PLUG OFF OLD FORMATION
☐ PERFORATE NEW FORMATION ☒ OTHER PHYSICAL CHANGE IN WELL (SPECIFY) BH-MOD

☐ PLUG AND ABANDON ☐ CLEAN OUT AND REPLUG TARGET FORMATION: Marcellus Shale ESTIMATED DEPTH: 7,080' TVD 25,787' MD

WELL OPERATOR: HG Energy II Appalachia, LLC

DESIGNATED AGENT: Diane C. White

ADDRESS: 5260 Dupont Road

ADDRESS: 5260 Dupont Road


Parkersburg, WV 26101

Parkersburg, WV 26101



ID	Lease
6	Thomas P. Myers & Nora E. Myers
8	J.C. McWhorter, et ux, et al
9	C.S. Gribble
18	Carl J. White, et ux, et al
20	Rosa V. Dawson, et vir
22	Lee Romine, et al
23	C.R. Holbert, et ux
24	Central Pittsburgh Coal Corporation
29	E.H. & Rena R. Bond
30	Carson Fogg, et al
31	Carrie M. Lewis, Widow
54	Carson Fogg, et al
55	Nelson J. Fogg
84	R.B. & Lizzie Bartlett
86	Octavia L. McCormick, et vir
87	Frank S. & Effie M. White, et al
88	Lloyd H. Young, et ux, et al
89	Carson Fogg
92	Carolyn A. Browning, et al
93	T.S. & Bessie E. Lewis
94	Kemp Land Services, et al
95	Morris Mountaineer Oil & Gas, LLC, et al
96	Philip Keyes, et al

Detail 1 (Scale 1"=500')

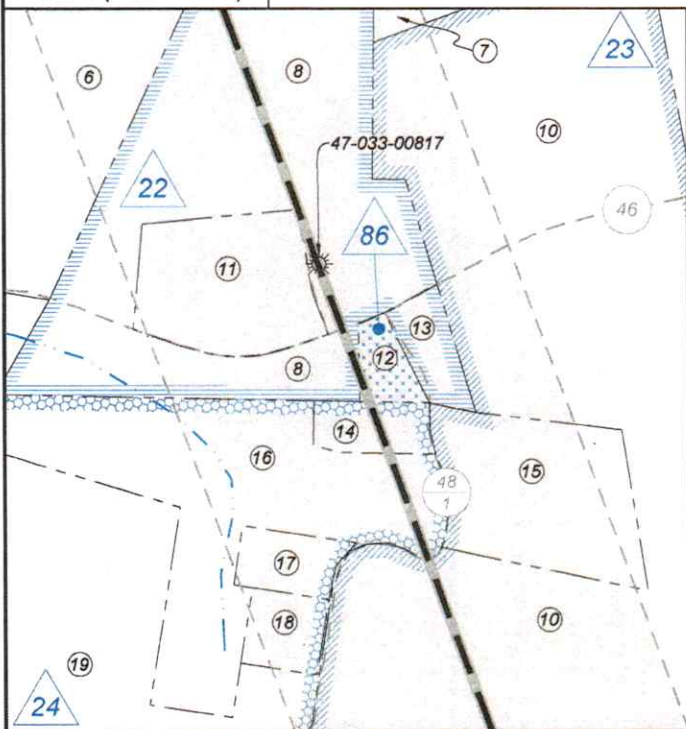

Harrison County				
No.	TM / Par	Owner	Bk / Pg	Ac.
1	447 / 9	David K. Scrannage	1259 / 986	56.48
2	427 / 37	John R. & Francis K. Alsbrooks	1604 / 1046	30.00
3	427 / 38	John R. & Francis K. Alsbrooks	1604 / 1046	73.00
4	448 / 5	Patricia Bartlett Helmick (LE), et al	1752 / 690	139.80
5	447 / 14	Troy A. Gorbey	1437 / 868	49.20
6	447 / 18	Richard H. & Kimberly M. Lightner	1483 / 1274	23.16
7	448 / 3	Virgil L. & Pamela M. McNemar	1214 / 713	54.50
8	448 / 1.1	Samuel B. Lilly, Jr.	1472 / 11	26.20
9	447 / 18.2	Gary & Joanne Carr	1035 / 808	18.79
10	448 / 18	Virgil L. & Pamela M. McNemar	1323 / 366	90.33
11	448 / 1.2	Samuel B. Lilly, Jr.	1502 / 418	3.85
12	448 / 2	Rose McCormick Chamberlain, et al	1736 / 1261	1.00
13	448 / 1	James Romine, et al	1329 / 1	1.00
14	448 / 17.1	Gary W. & Diana L. Fridley	1055 / 872	1.00
15	448 / 18.1	Ernest E. & Linda D. Grimes	1255 / 942	5.00
16	448 / 17.5	Richard L. McClain, et al	1481 / 323	10.02
17	448 / 17.2	Rebecca L. Stutler	1312 / 386	1.00
18	448 / 17.3	Rebecca L. Stutler	1312 / 386	1.00
19	448 / 17	Richard Nuzum	1754 / 1156	36.11
20	448 / 19.2	Mary Lou Randolph (LE), et al	1706 / 754	24.15
21	448 / 24.1	Mary Lou Randolph (LE), et al	1426 / 447	15.38
22	448 / 24.3	Fred O. & Mary R. Law	1288 / 732	1.28
23	448 / 24.2	Richard E. & Christina A. Law	1288 / 728	1.78
24	448 / 24	Richard E. Law	W204 / 81	153.71
25	468 / 2	Gary & Traci Stroupe	1355 / 1301	39.30
26	468 / 1	Nelson J. Fogg	W155 / 734	53.70
27	468 / 11	Nelson Fogg, et al	W209 / 589	61.05
28	468 / 12	Nelson J. Fogg	W155 / 734	14.05
29	468 / 13	Jessica P. Moore	1700 / 349	44.40
30	468 / 23	John W. Pierson	1662 / 1114	12.60
31	468 / 24	Debra L. McIntyre	W196 / 82	50.50
32	468 / 24.1	Debra L. McIntyre	1199 / 997	5.00
33	468 / 34	Helen Hornick	W119 / 217	5.34
34	468 / 33	Isaac Hiney	M57 / 883	3.06
35	468 / 31	Lyle L. & Theresa R. Blake	1445 / 941	79.40
36	468 / 35	Isaac Hiney	M57 / 883	52.50
37	468 / 68	Aquilla M. & Robin C. Ward	1551 / 475	50.36
38	468 / 67	Barry E. & Karen J. McClain	1569 / 1291	57.07
39	488 / 3	George W. Dawson, et al	1418 / 331	44.75
40	488 / 5	Aquilla M. Ward	1551 / 475	100.00
41	488 / 15	Darron S. Neston	1561 / 300	169.21
42	488 / 4	Jesse B. & Jennifer L. Shuman	1618 / 1024	50.30

FILE NO: 155-36-G-19

DRAWING NO: Scrannage 1204 S-11H Well Plat

SCALE: 1" = 2000'

MINIMUM DEGREE OF ACCURACY:
Submeter

PROVEN SOURCE OF ELEVATION:
CORS, Bridgeport, WV

STATE OF WEST VIRGINIA
DEPARTMENT OF ENVIRONMENTAL PROTECTION
OIL AND GAS DIVISION

DATE: July 25 20 25

OPERATOR'S WELL NO: Scrannage 1204 S-11H

API WELL NO

47 — 033 — 06104
STATE COUNTY PERMIT

WELL TYPE: ☐ OIL ☒ GAS ☐ LIQUID INJECTION ☐ WASTE DISPOSAL
(IF GAS) PRODUCTION: ☐ STORAGE ☐ DEEP ☒ SHALLOW

LOCATION: ELEVATION: 1,247.6' WATERSHED: Lost Creek

DISTRICT: Grant / Hackers Creek

SURFACE OWNER: David K. Scrannage

ROYALTY OWNER: C.S. Gribble, et al

LEASE NO: ACREAGE: 140

PROPOSED WORK: ☒ DRILL ☐ CONVERT ☐ DRILL DEEPER ☒ FRACTURE OR STIMULATE ☐ PLUG OFF OLD FORMATION
☐ PERFORATE NEW FORMATION ☒ OTHER PHYSICAL CHANGE IN WELL (SPECIFY) BH-MOD

☐ PLUG AND ABANDON ☐ CLEAN OUT AND REPLUG TARGET FORMATION: Marcellus Shale ESTIMATED DEPTH: 7,080' TVD 25,787' MD

WELL OPERATOR: HG Energy II Appalachia, LLC

DESIGNATED AGENT: Diane C. White

ADDRESS: 5260 Dupont Road
Parkersburg, WV 26101

ADDRESS: 5260 Dupont Road
Parkersburg, WV 26101